



EAST ELEVATION
1/8" = 1'-0"

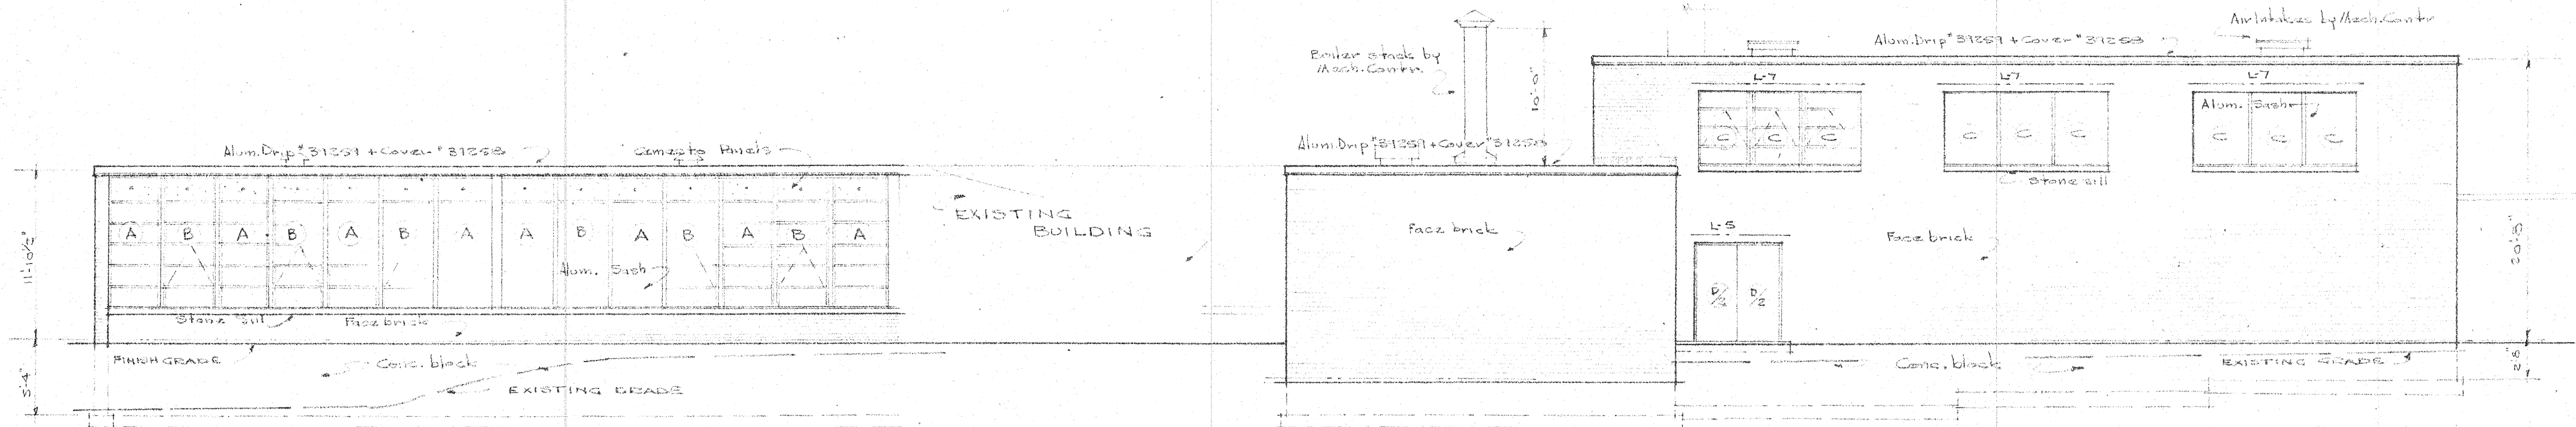


WEST ELEVATION
1/8" = 1'-0"

MARK	SIZE	REMARKS
A	2'-7 1/2" x 1'-2 1/4"	FIXED
B	2'-7 1/2" x 1'-2 1/4"	VENT
C	2'-0 1/2" x 5'-5"	VENT
D	2'-0 1/2" x 5'-5"	VENT


	1	3	4	5	M/A-2	E-1
COMPLETE	✓	✓	✓	✓	✓	✓
GENERAL	✓	✓	✓	✓	✓	✓
MECHANICAL	✓	✓	✓	✓	✓	✓
ELECTRICAL	✓	✓	✓	✓	✓	✓

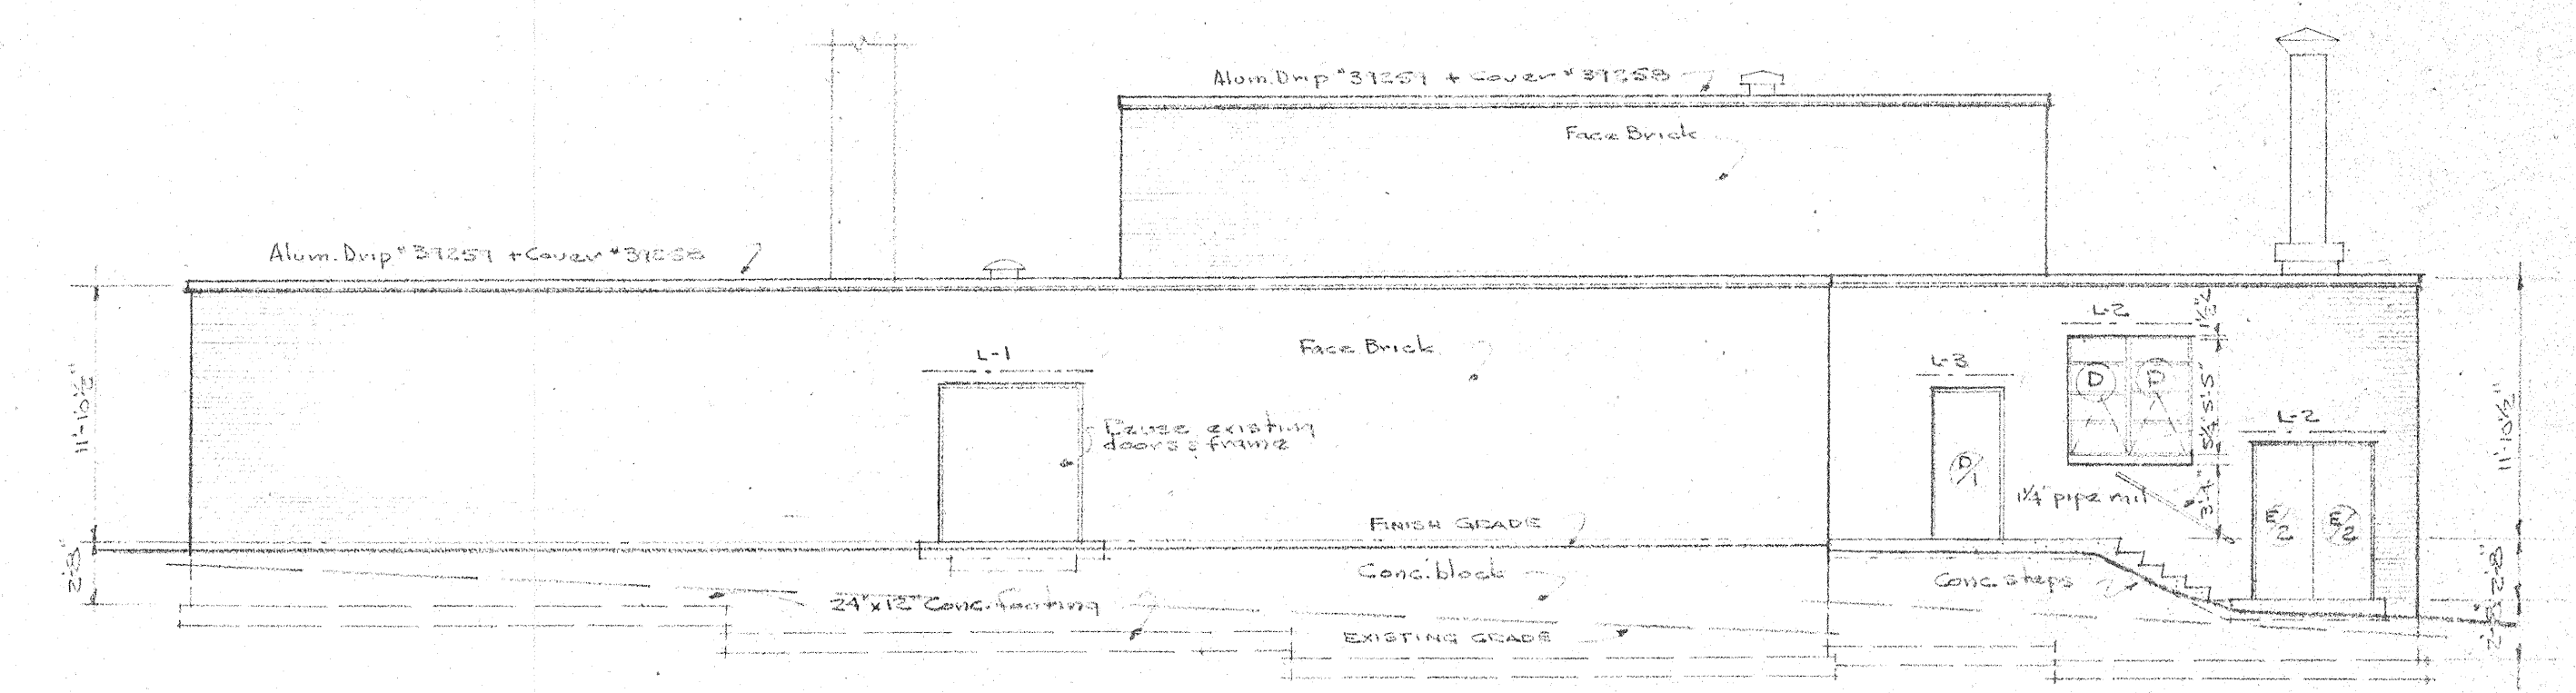

NORTH ELEVATION
1/8" = 1'-0"

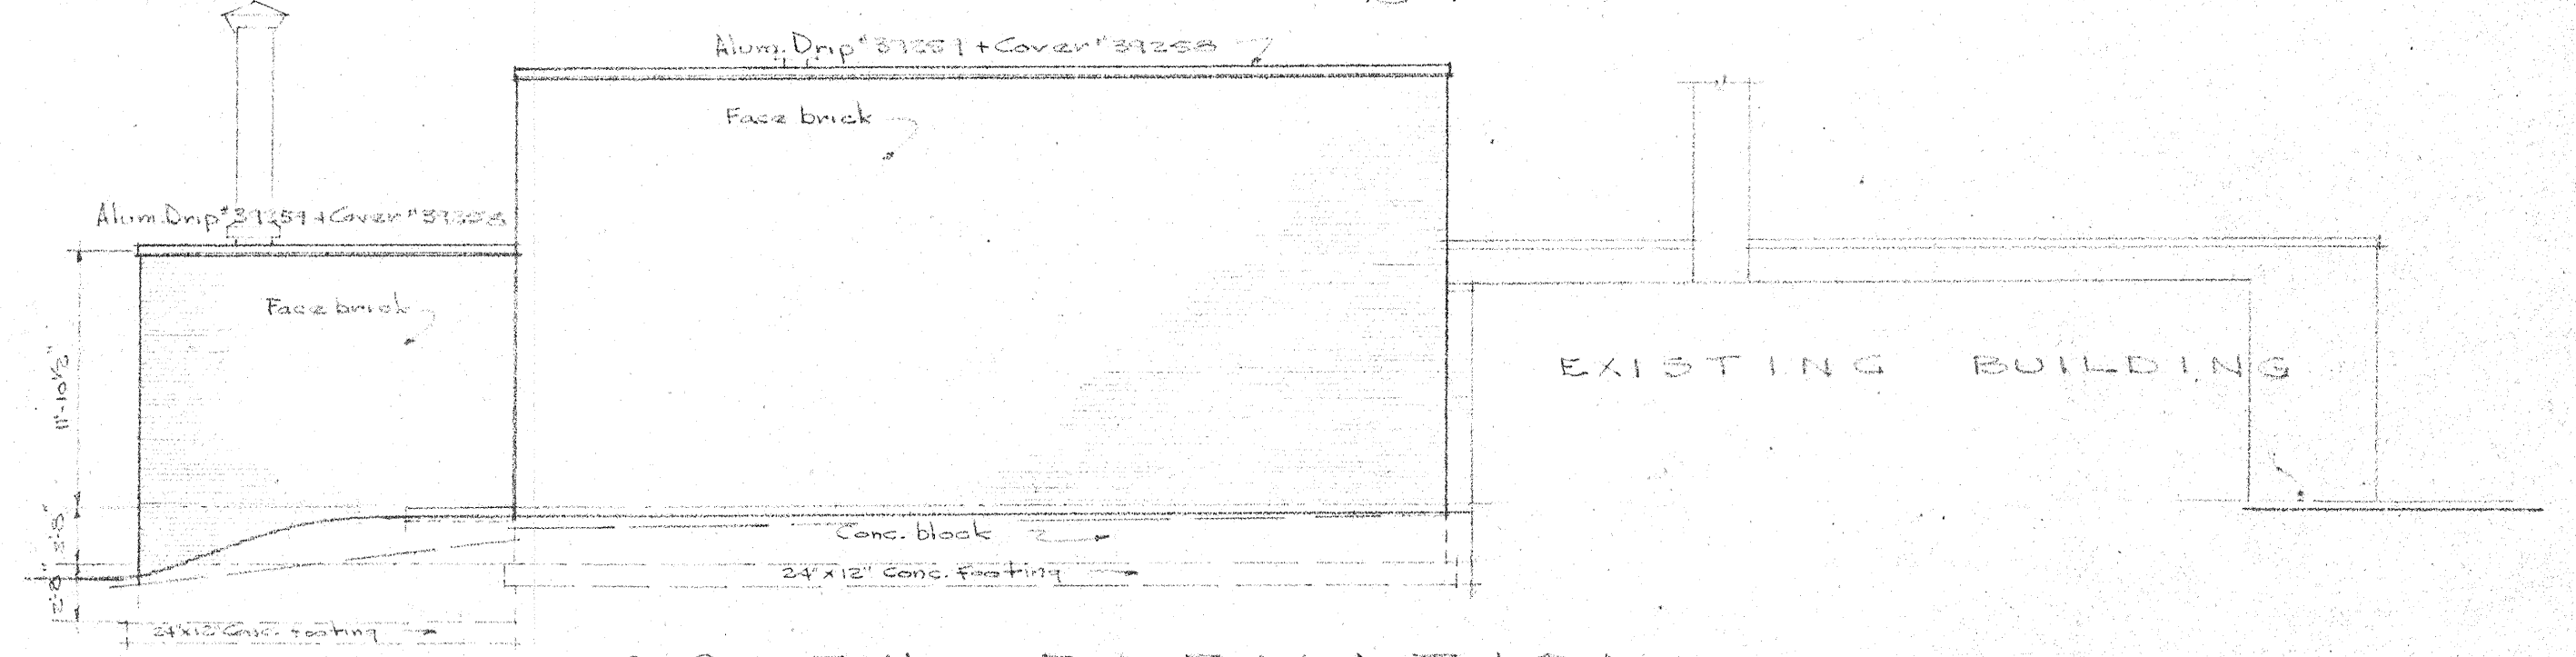


SOUTH ELEVATION
1/8" = 1'-0"

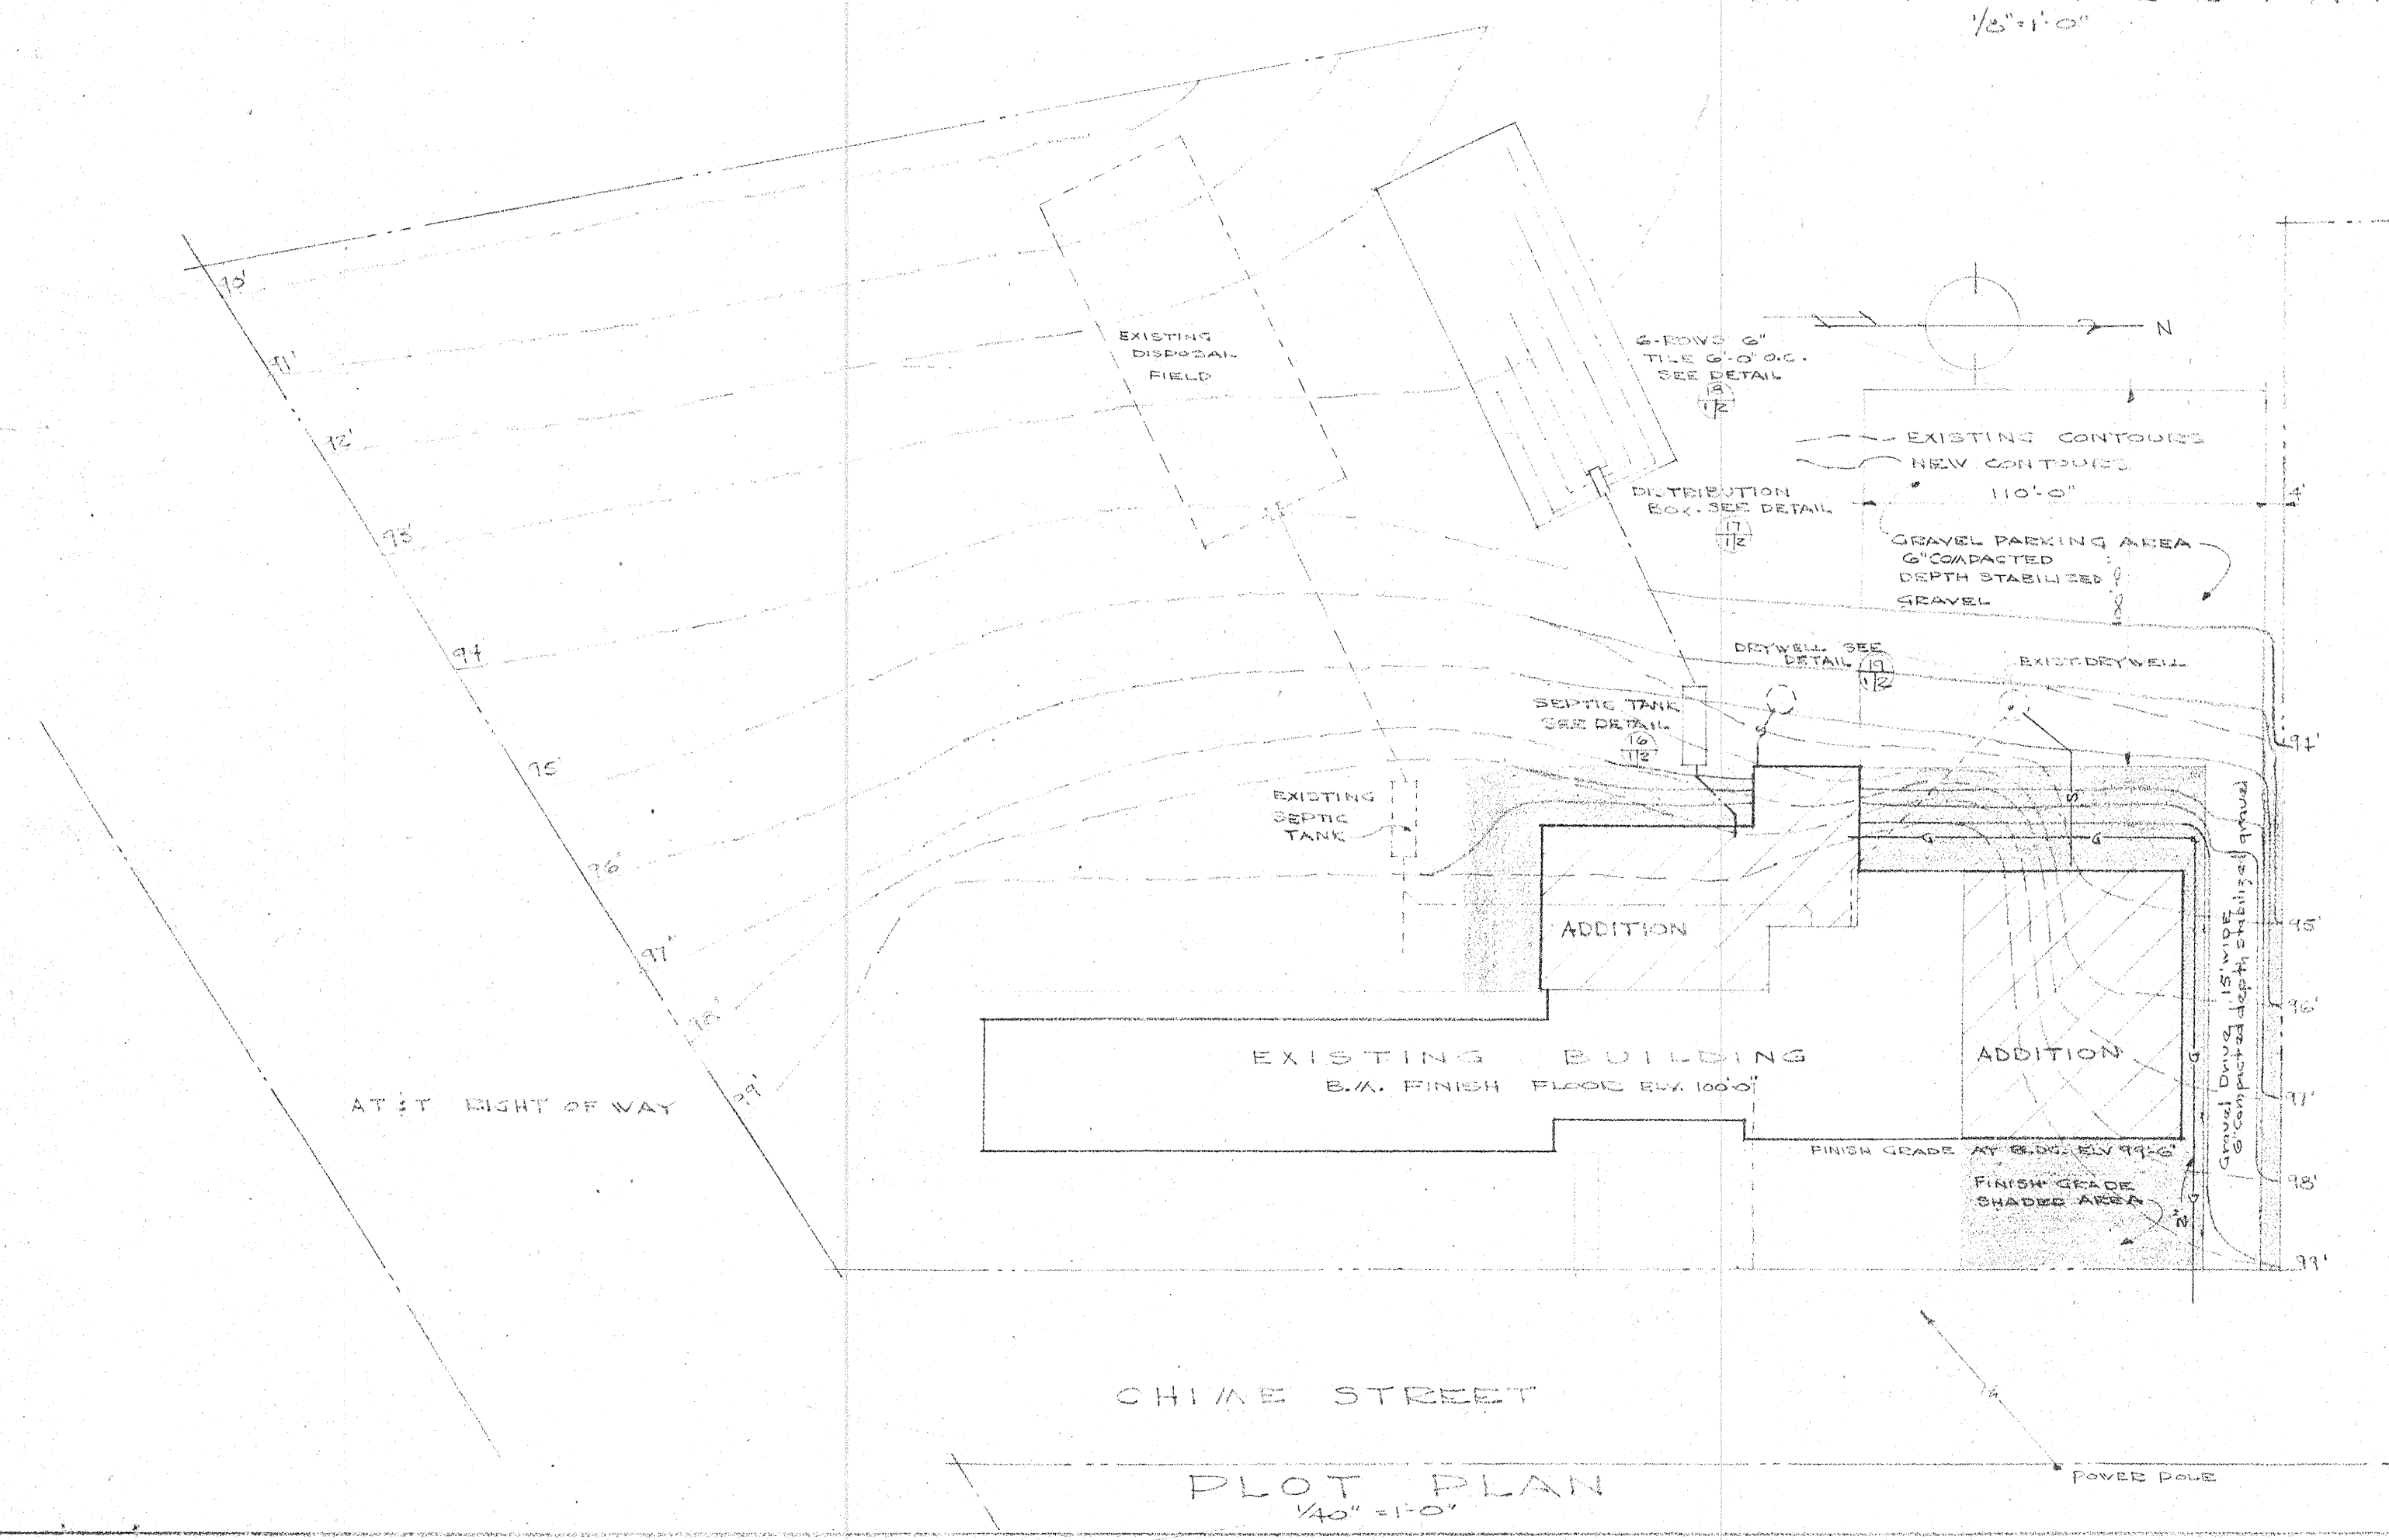



M. C. J. BILLINGHAM & G. E. DIEKEMA
ARCHITECT & ASSOCIATE
KALAMAZOO, MICHIGAN


FOR PROPOSED ADDITION
OSHTIEMO ELEMENTARY SCHOOL

DATE 4-11-58
DRAWN BY G.D.
6803
1

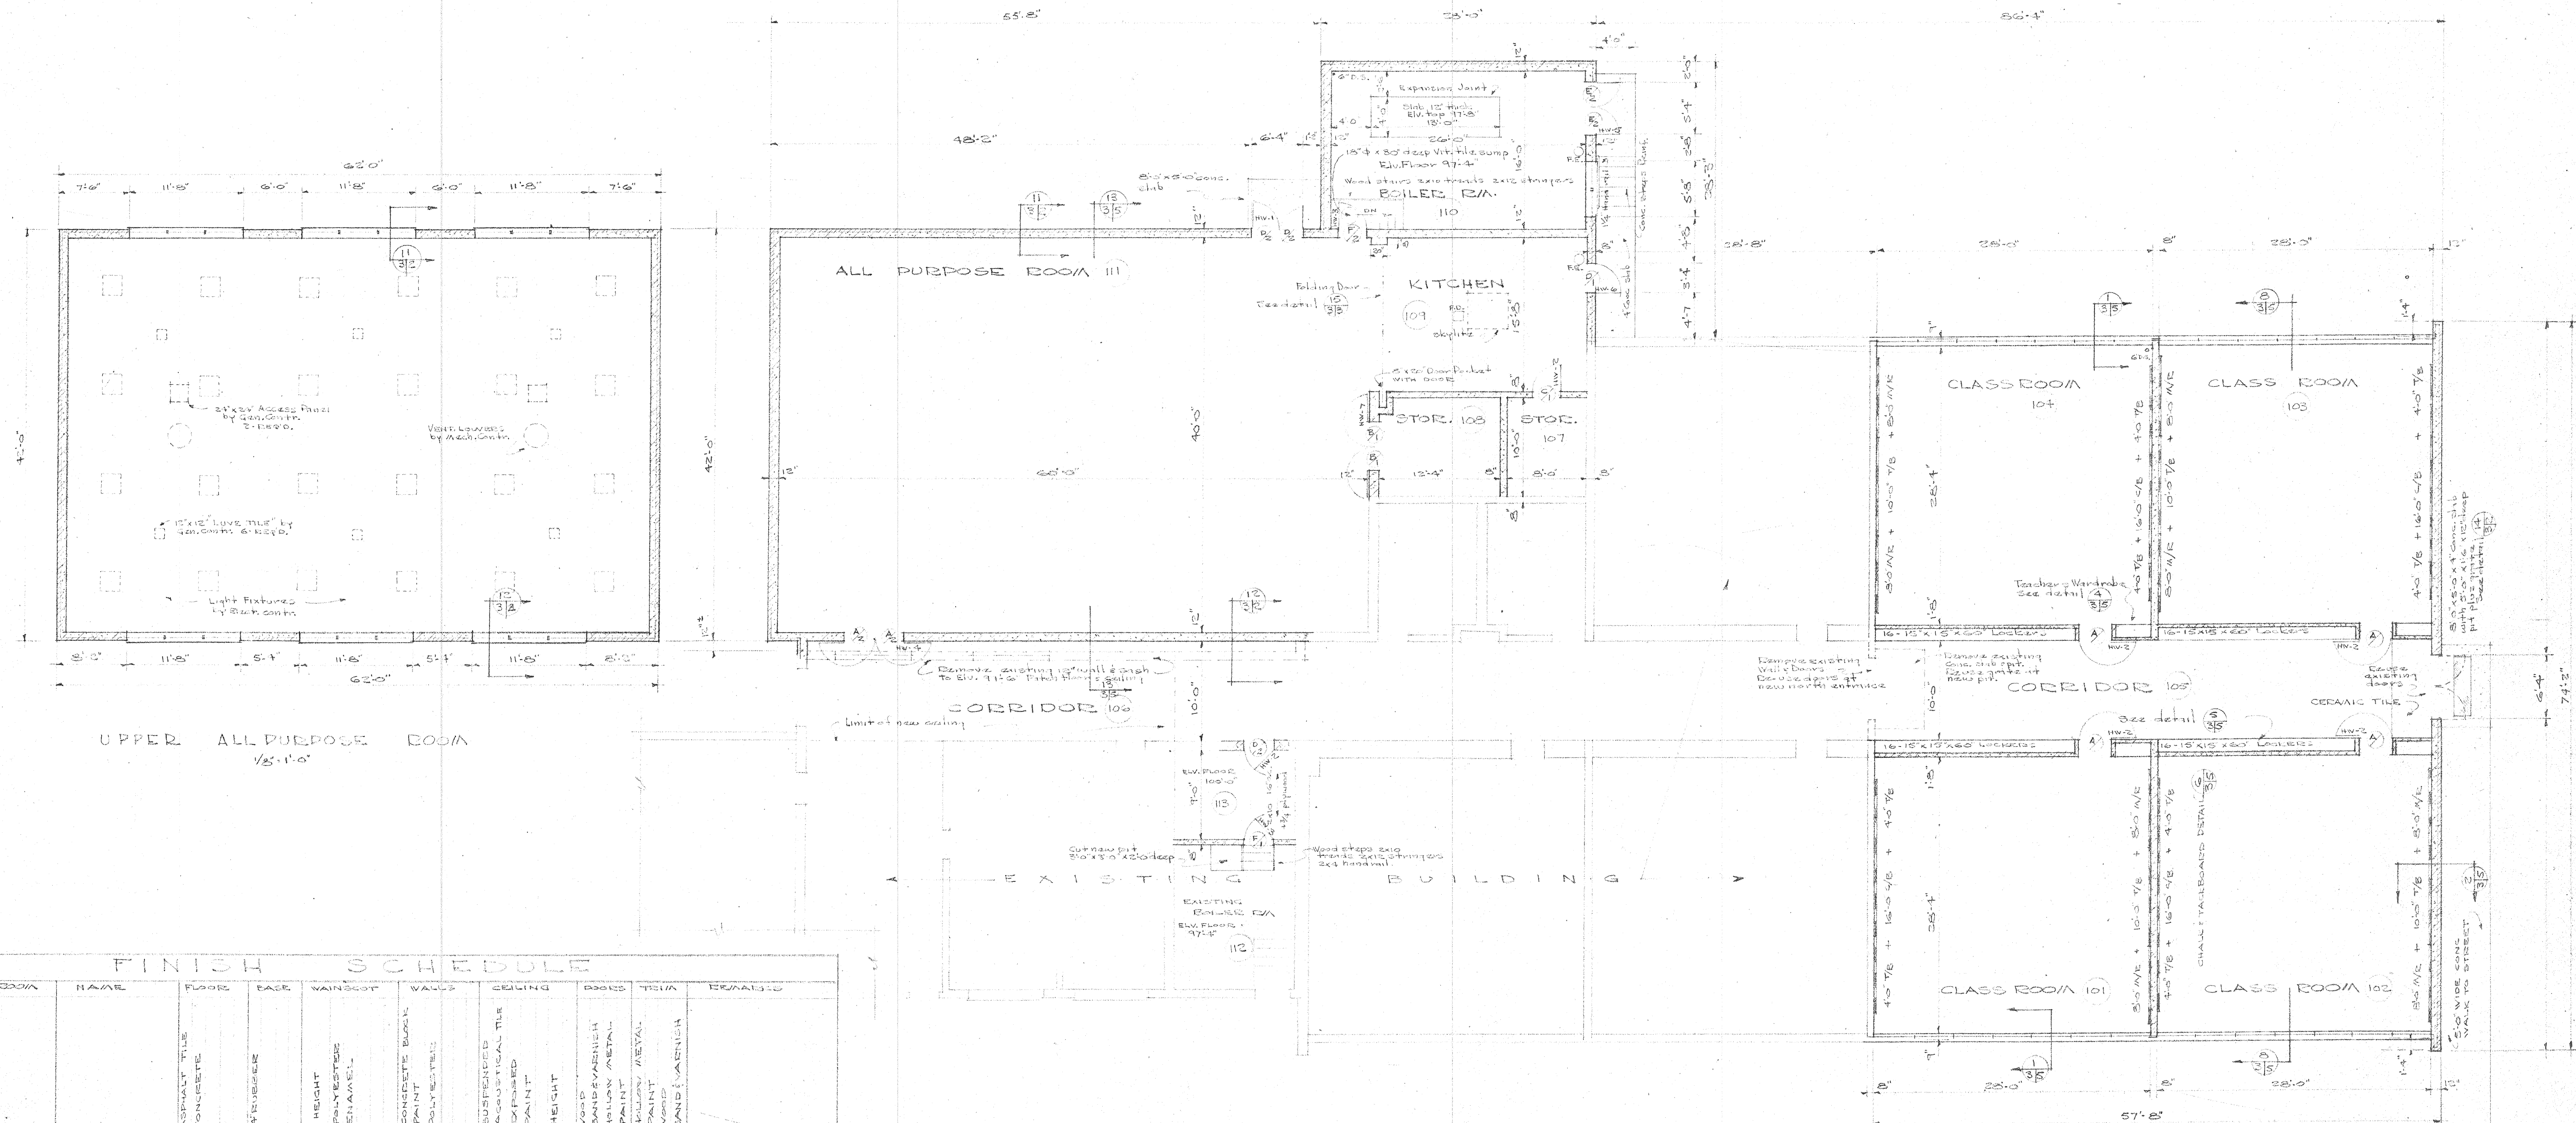


FINISH SCHEDULE									
ROOM	NAME	FLOOR	CEILING	WAINSCOT	WALLS	CEILING	DOORS	TRIM	REMARKS
101	CLASS RM.	✓	✓	✓	✓	✓	✓	✓	
102	CLASS RM.	✓	✓	✓	✓	✓	✓	✓	
103	CLASS RM.	✓	✓	✓	✓	✓	✓	✓	
104	CLASS RM.	✓	✓	✓	✓	✓	✓	✓	
105	CORRIDOR	✓	✓	✓	✓	✓	✓	✓	
106	CORRIDOR	✓	✓	✓	✓	✓	✓	✓	
107	STORAGE	✓	✓	✓	✓	✓	✓	✓	
108	STORAGE	✓	✓	✓	✓	✓	✓	✓	
109	KITCHEN	✓	✓	✓	✓	✓	✓	✓	
110	BOILER RM.	✓	✓	✓	✓	✓	✓	✓	
111	ALL PURPOSE	✓	✓	✓	✓	✓	✓	✓	
112	EXIST. BOILER RM.	✓	✓	✓	✓	✓	✓	✓	
113	STORAGE	✓	✓	✓	✓	✓	✓	✓	

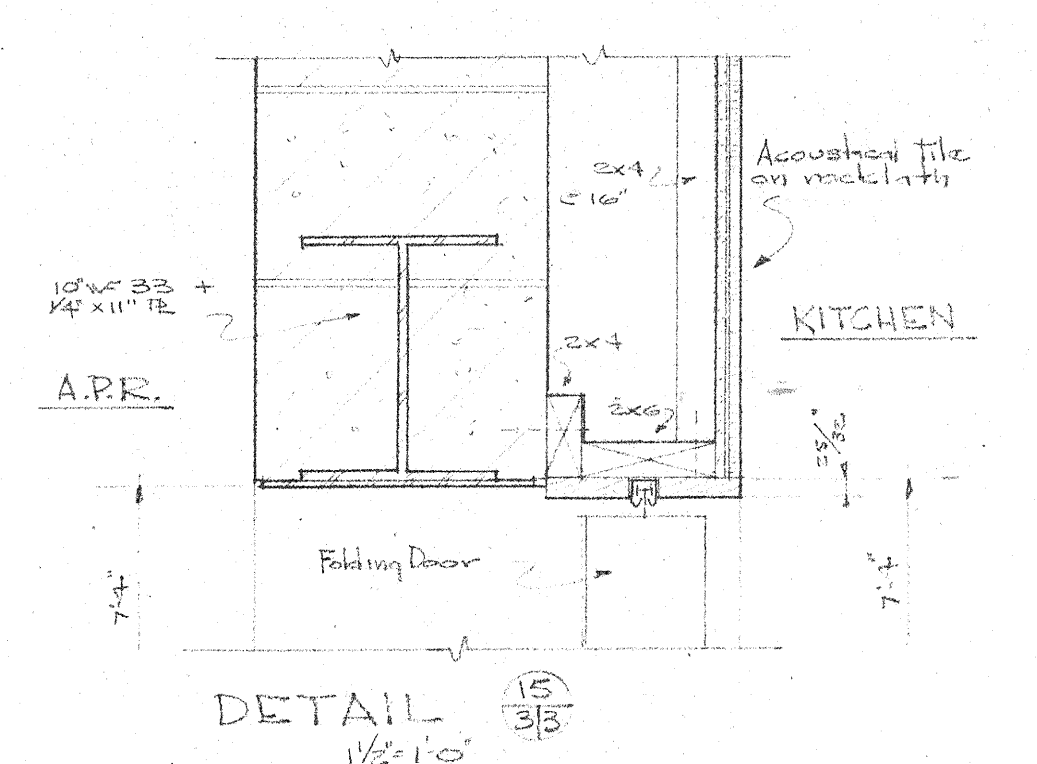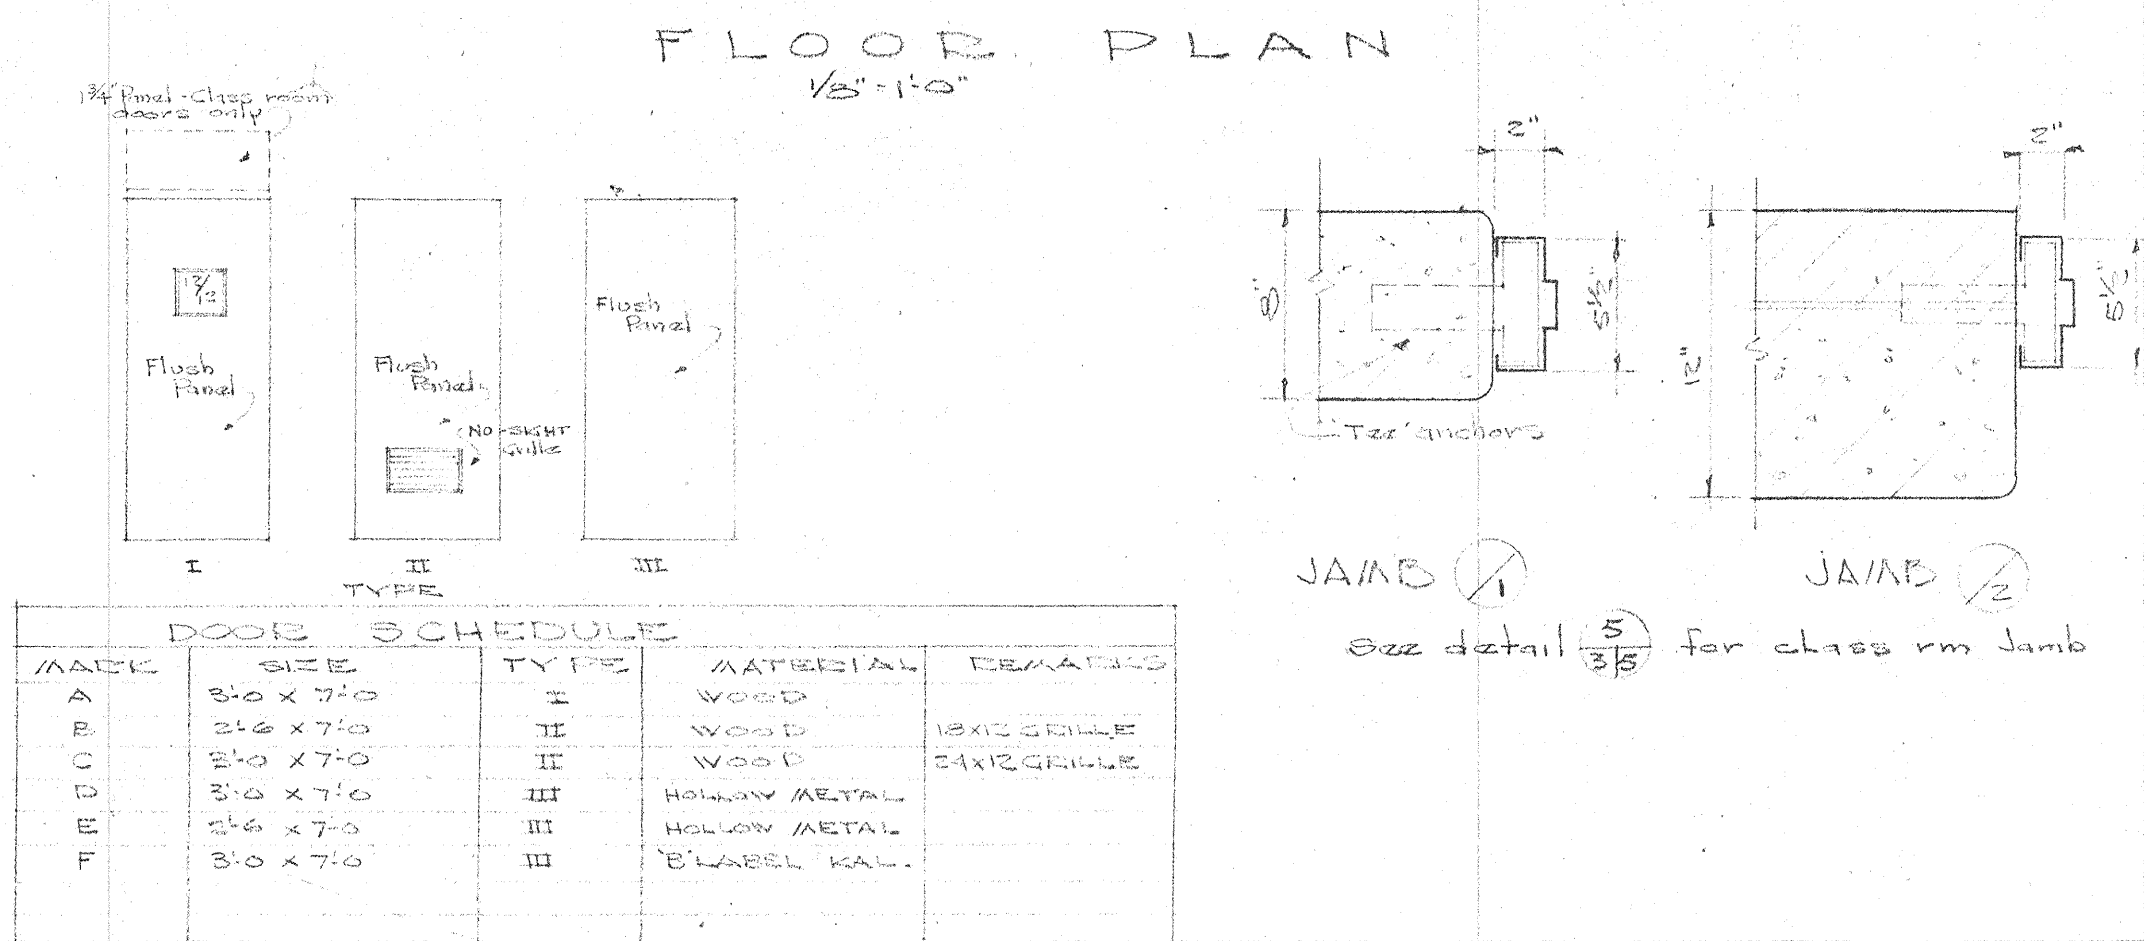


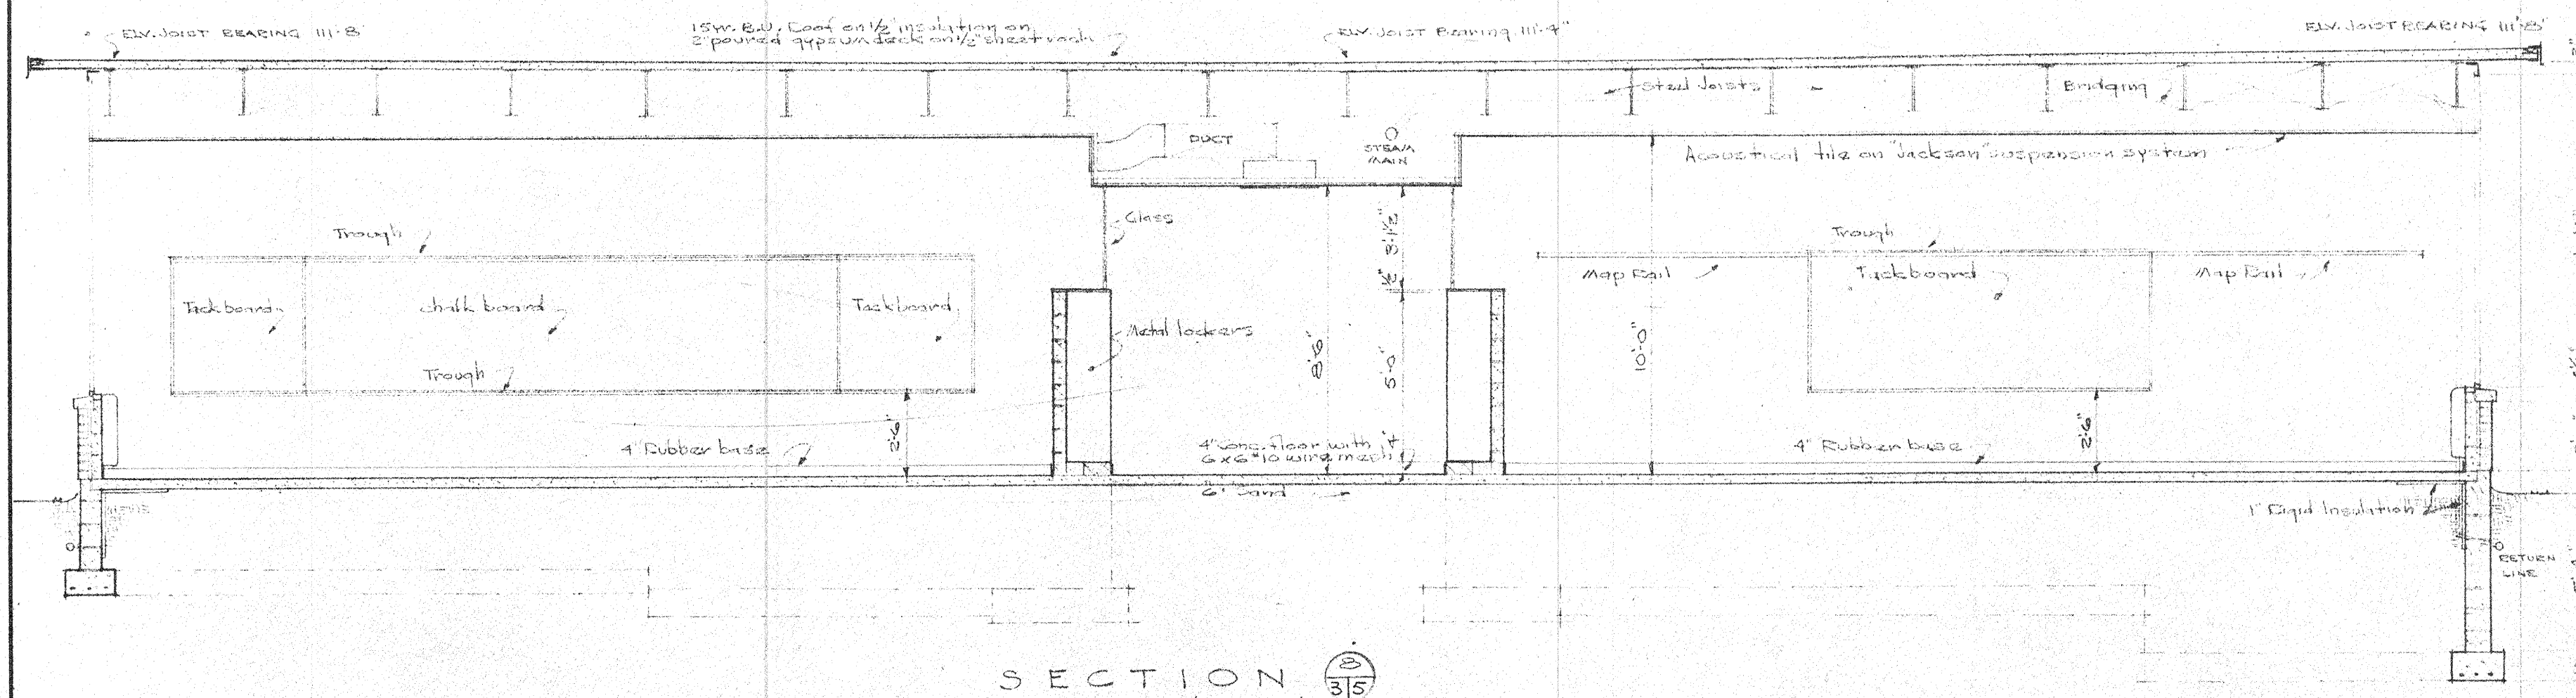


SECTION 1
1/4" = 1'-0"

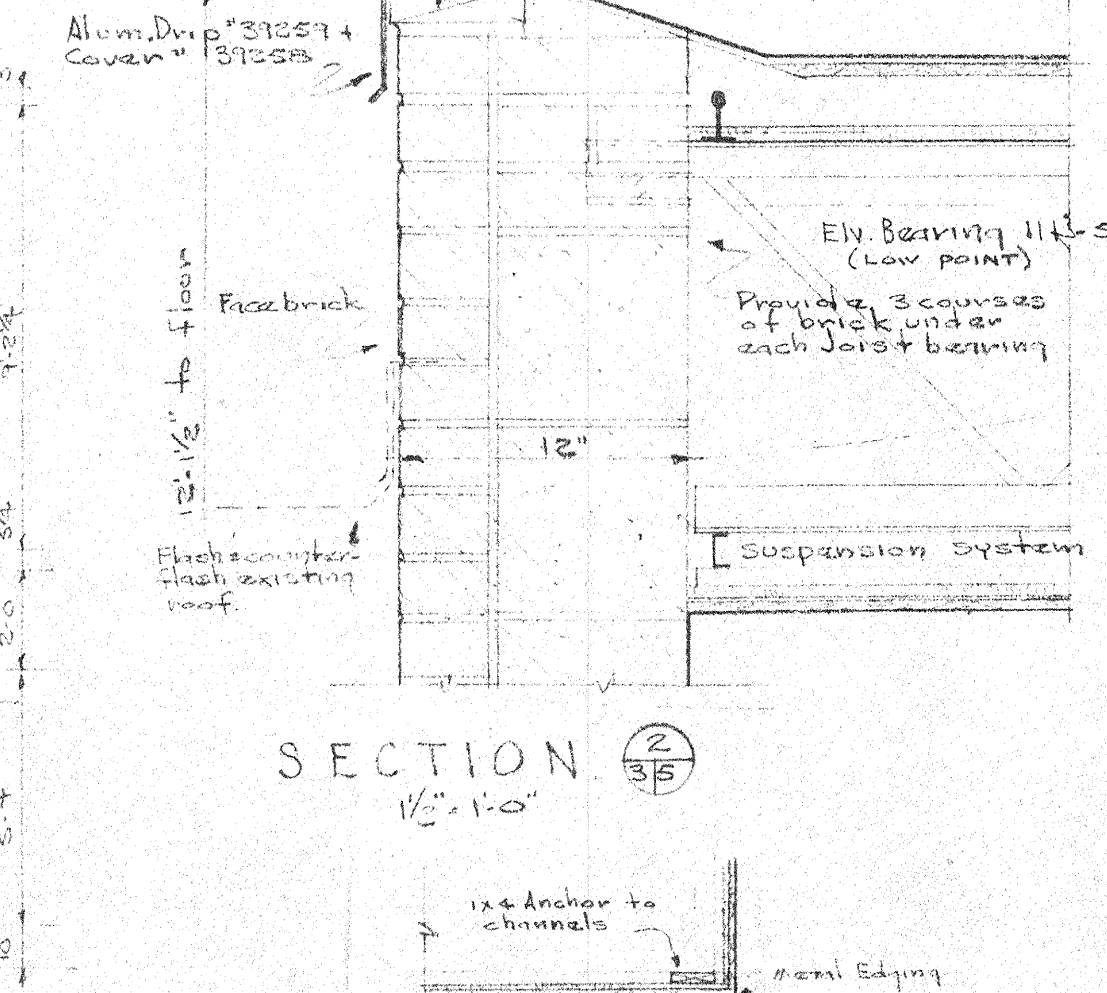


SECTION 2
1/2" = 1'-0"

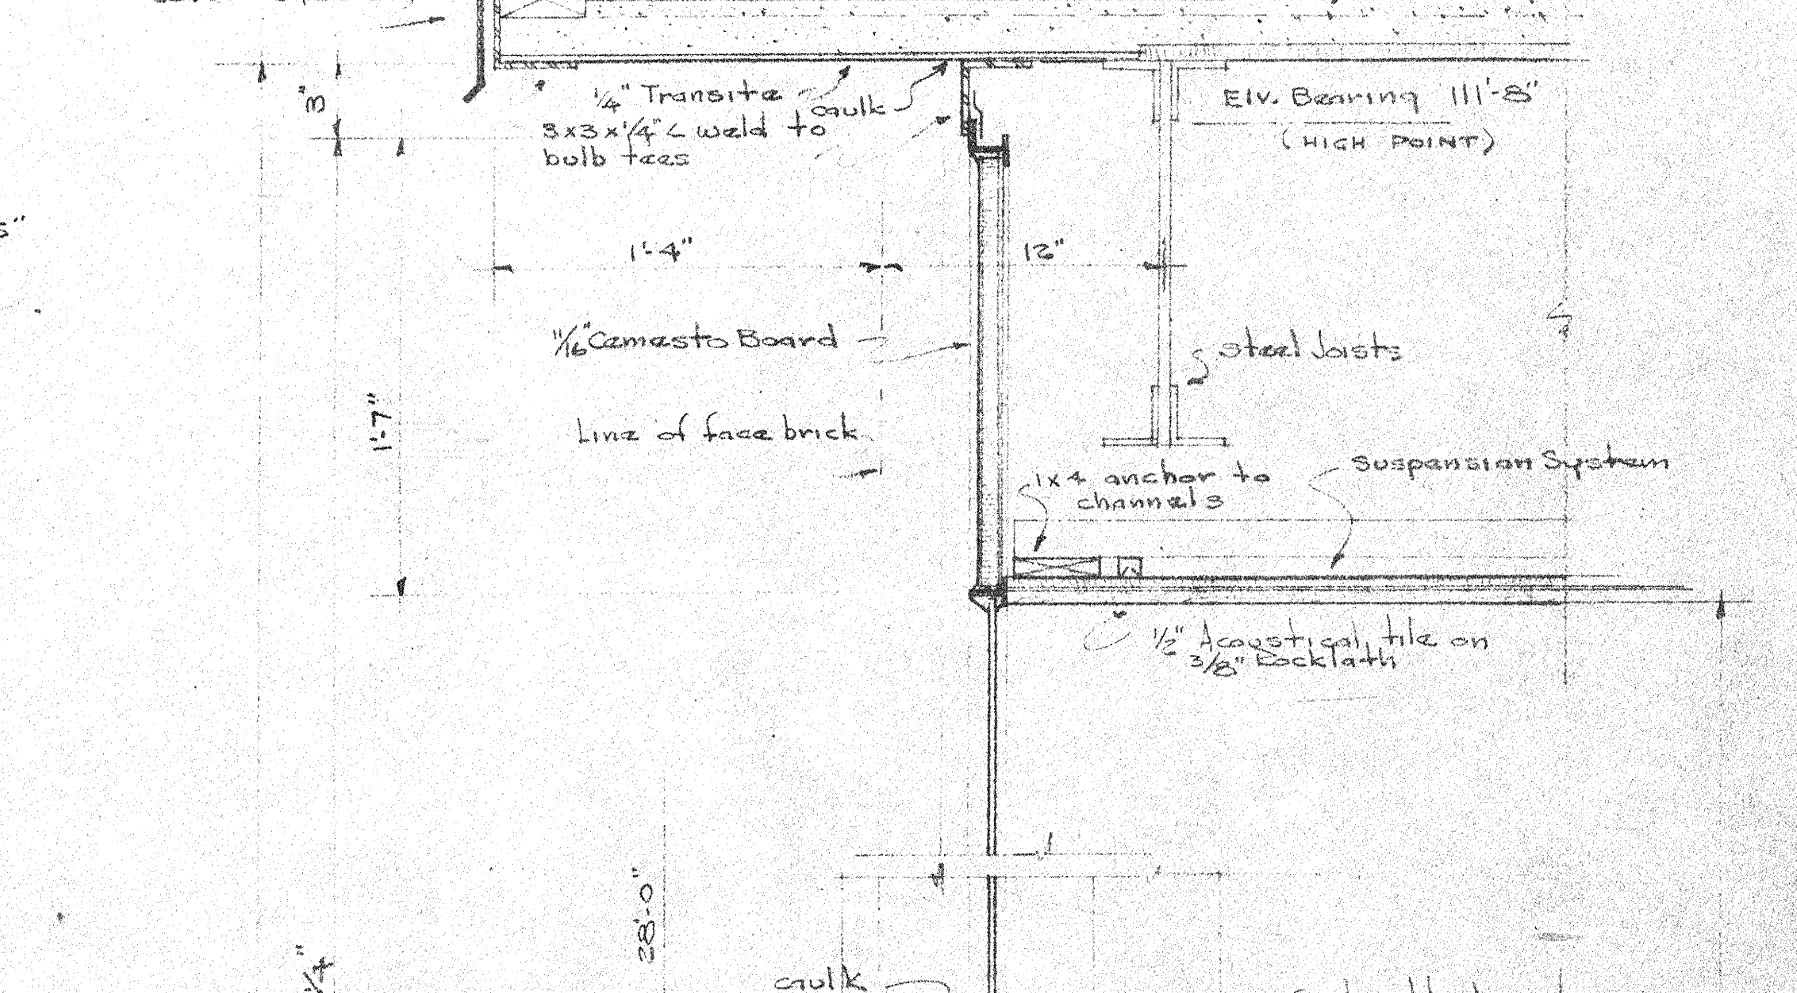


SECTION 3
1/2" = 1'-0"

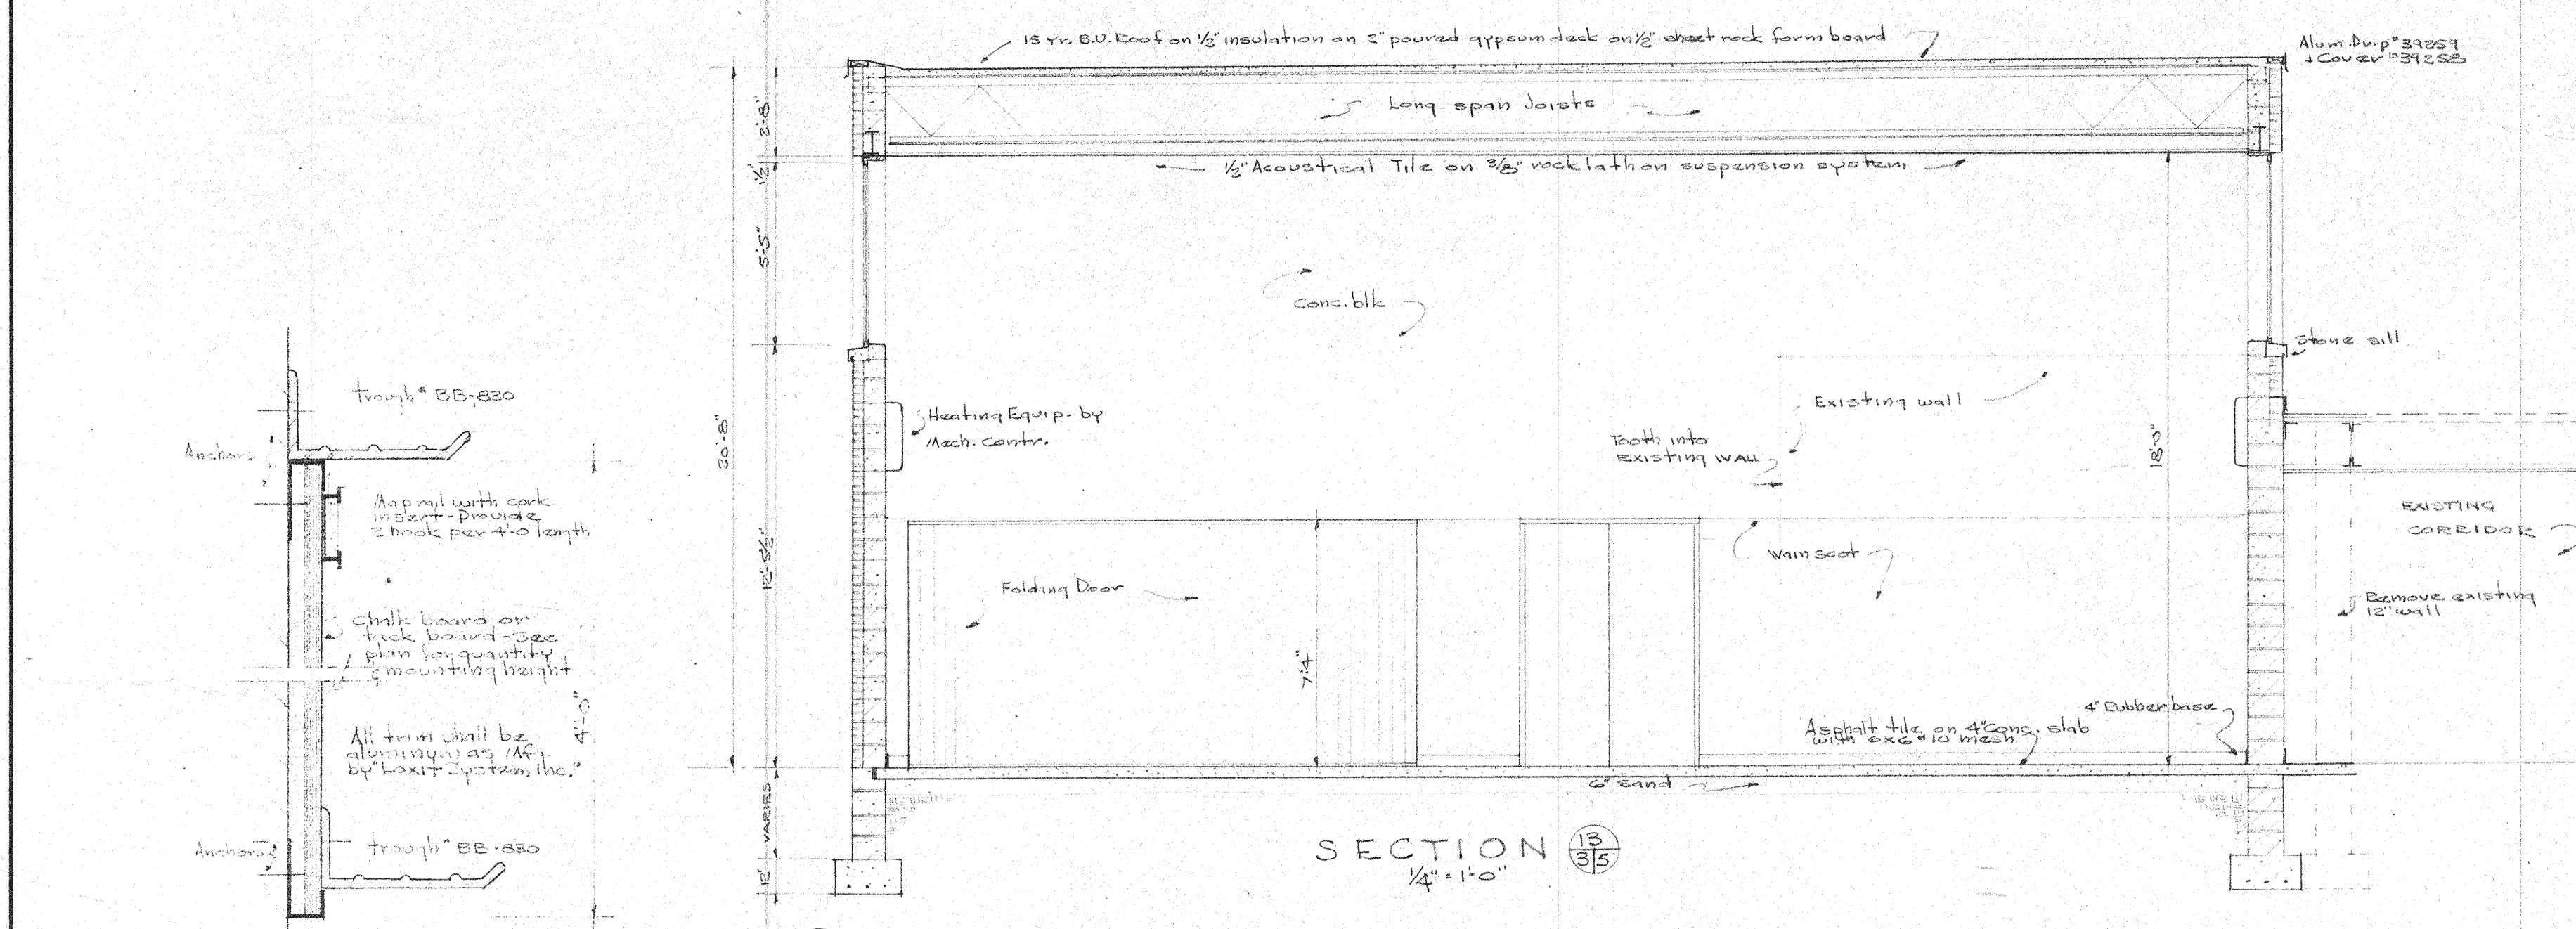


SECTION 4
1/4" = 1'-0"

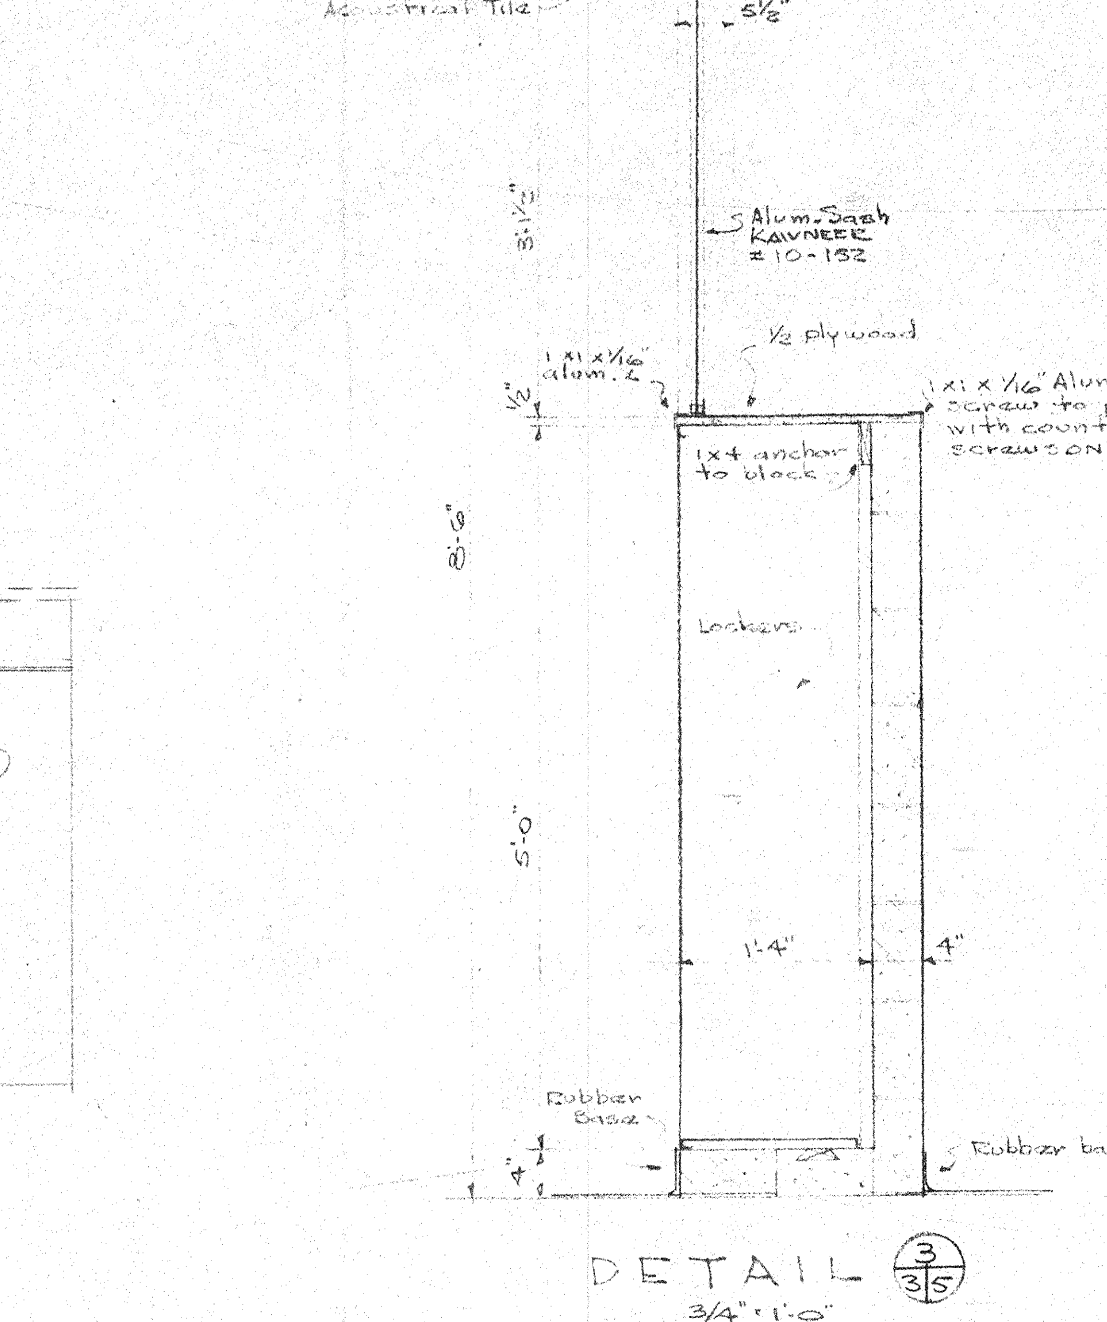


DETAIL 3
3/4" = 1'-0"

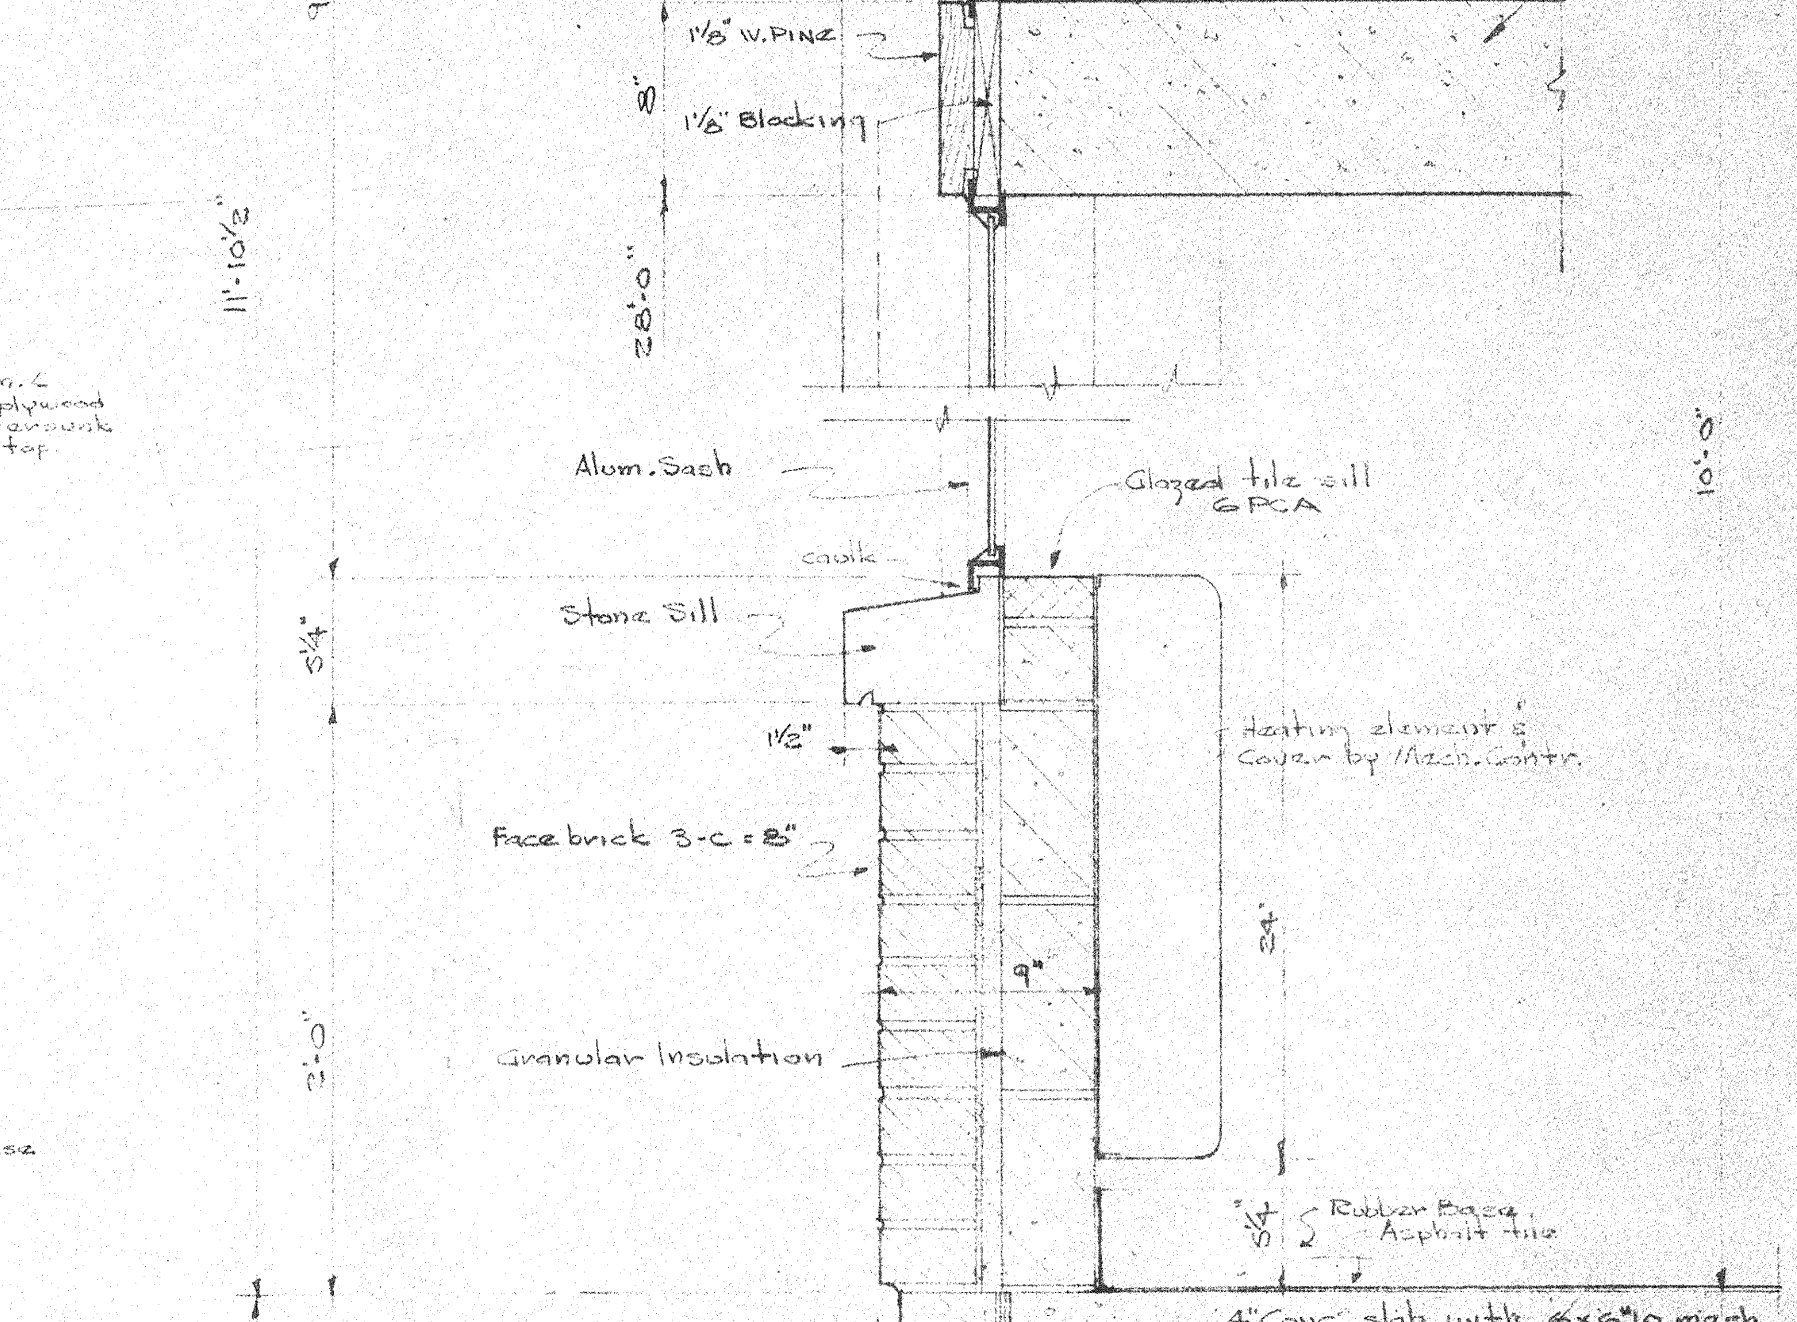


SECTION 5
1/2" = 1'-0"

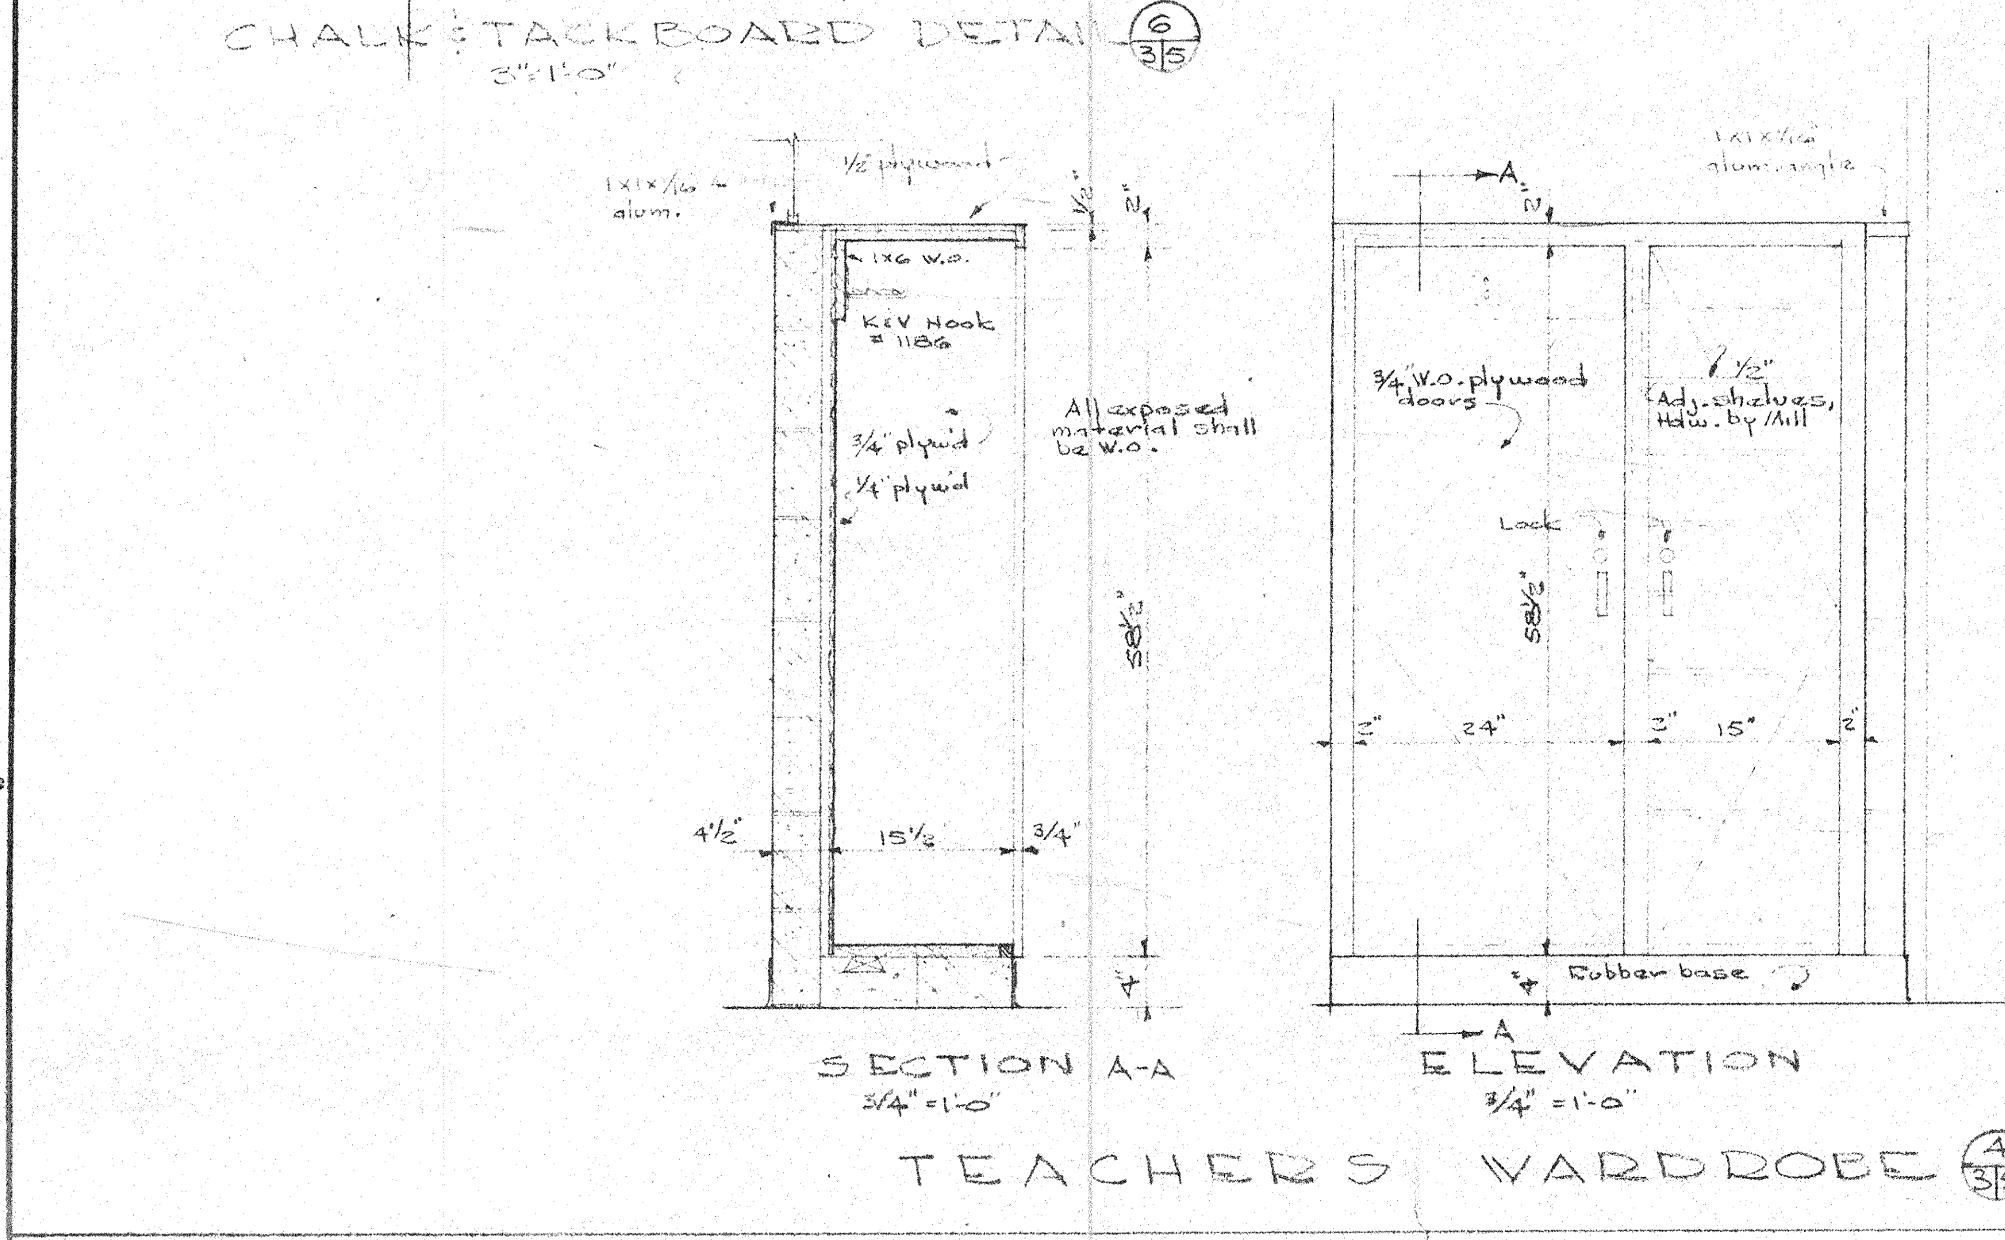

CHALK TACKBOARD DETAIL
3/4" = 1'-0"

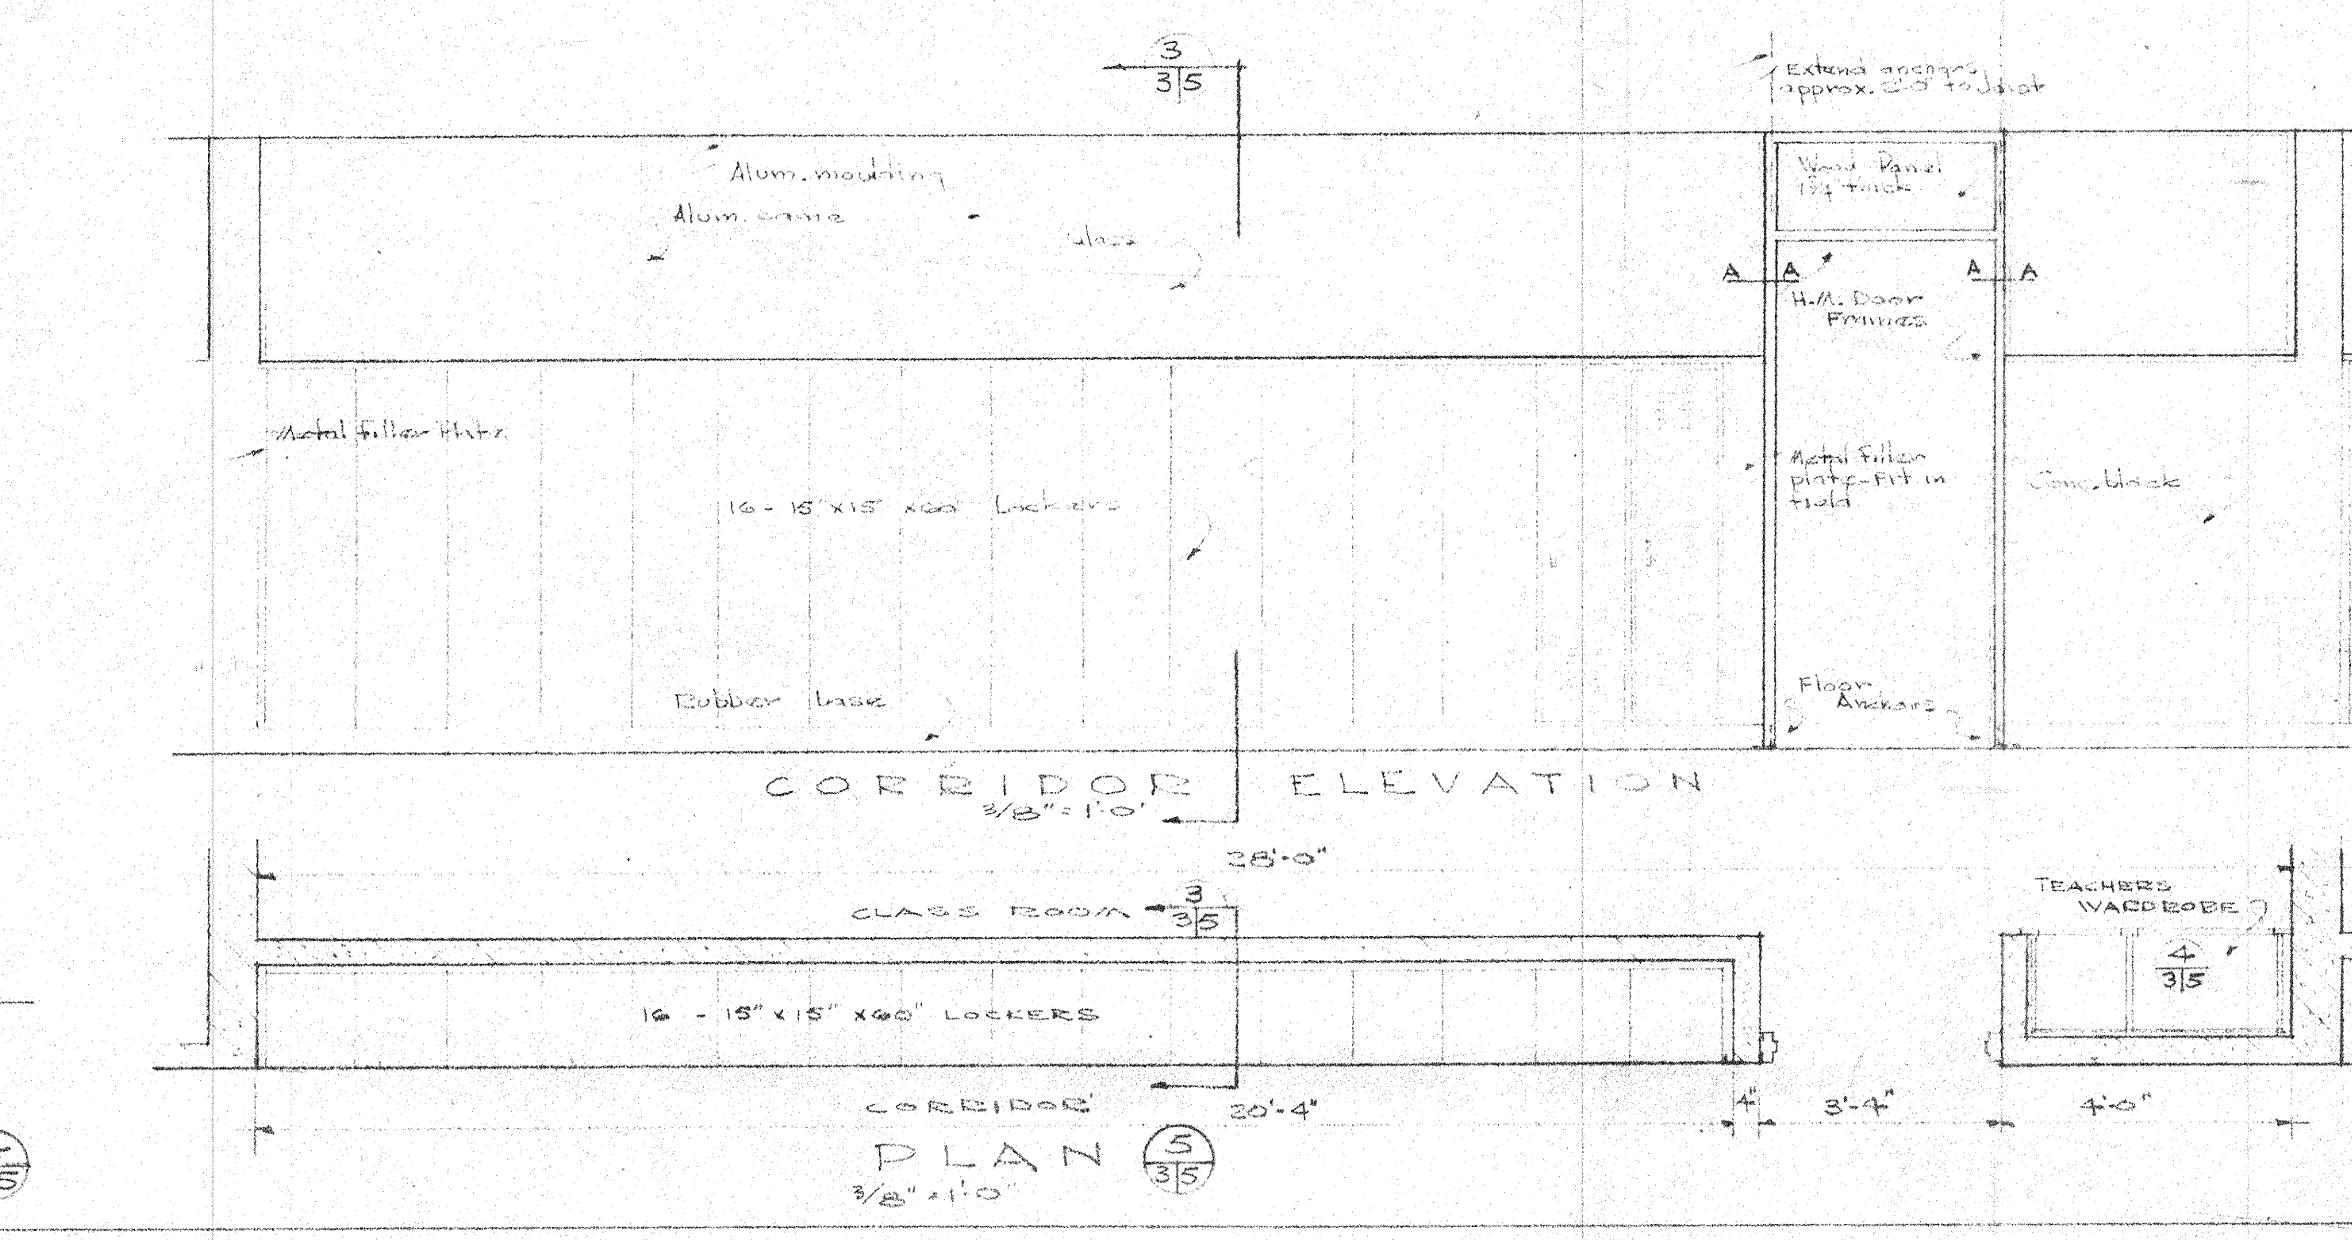

CORRIDOR ELEVATION
3/8" = 1'-0"

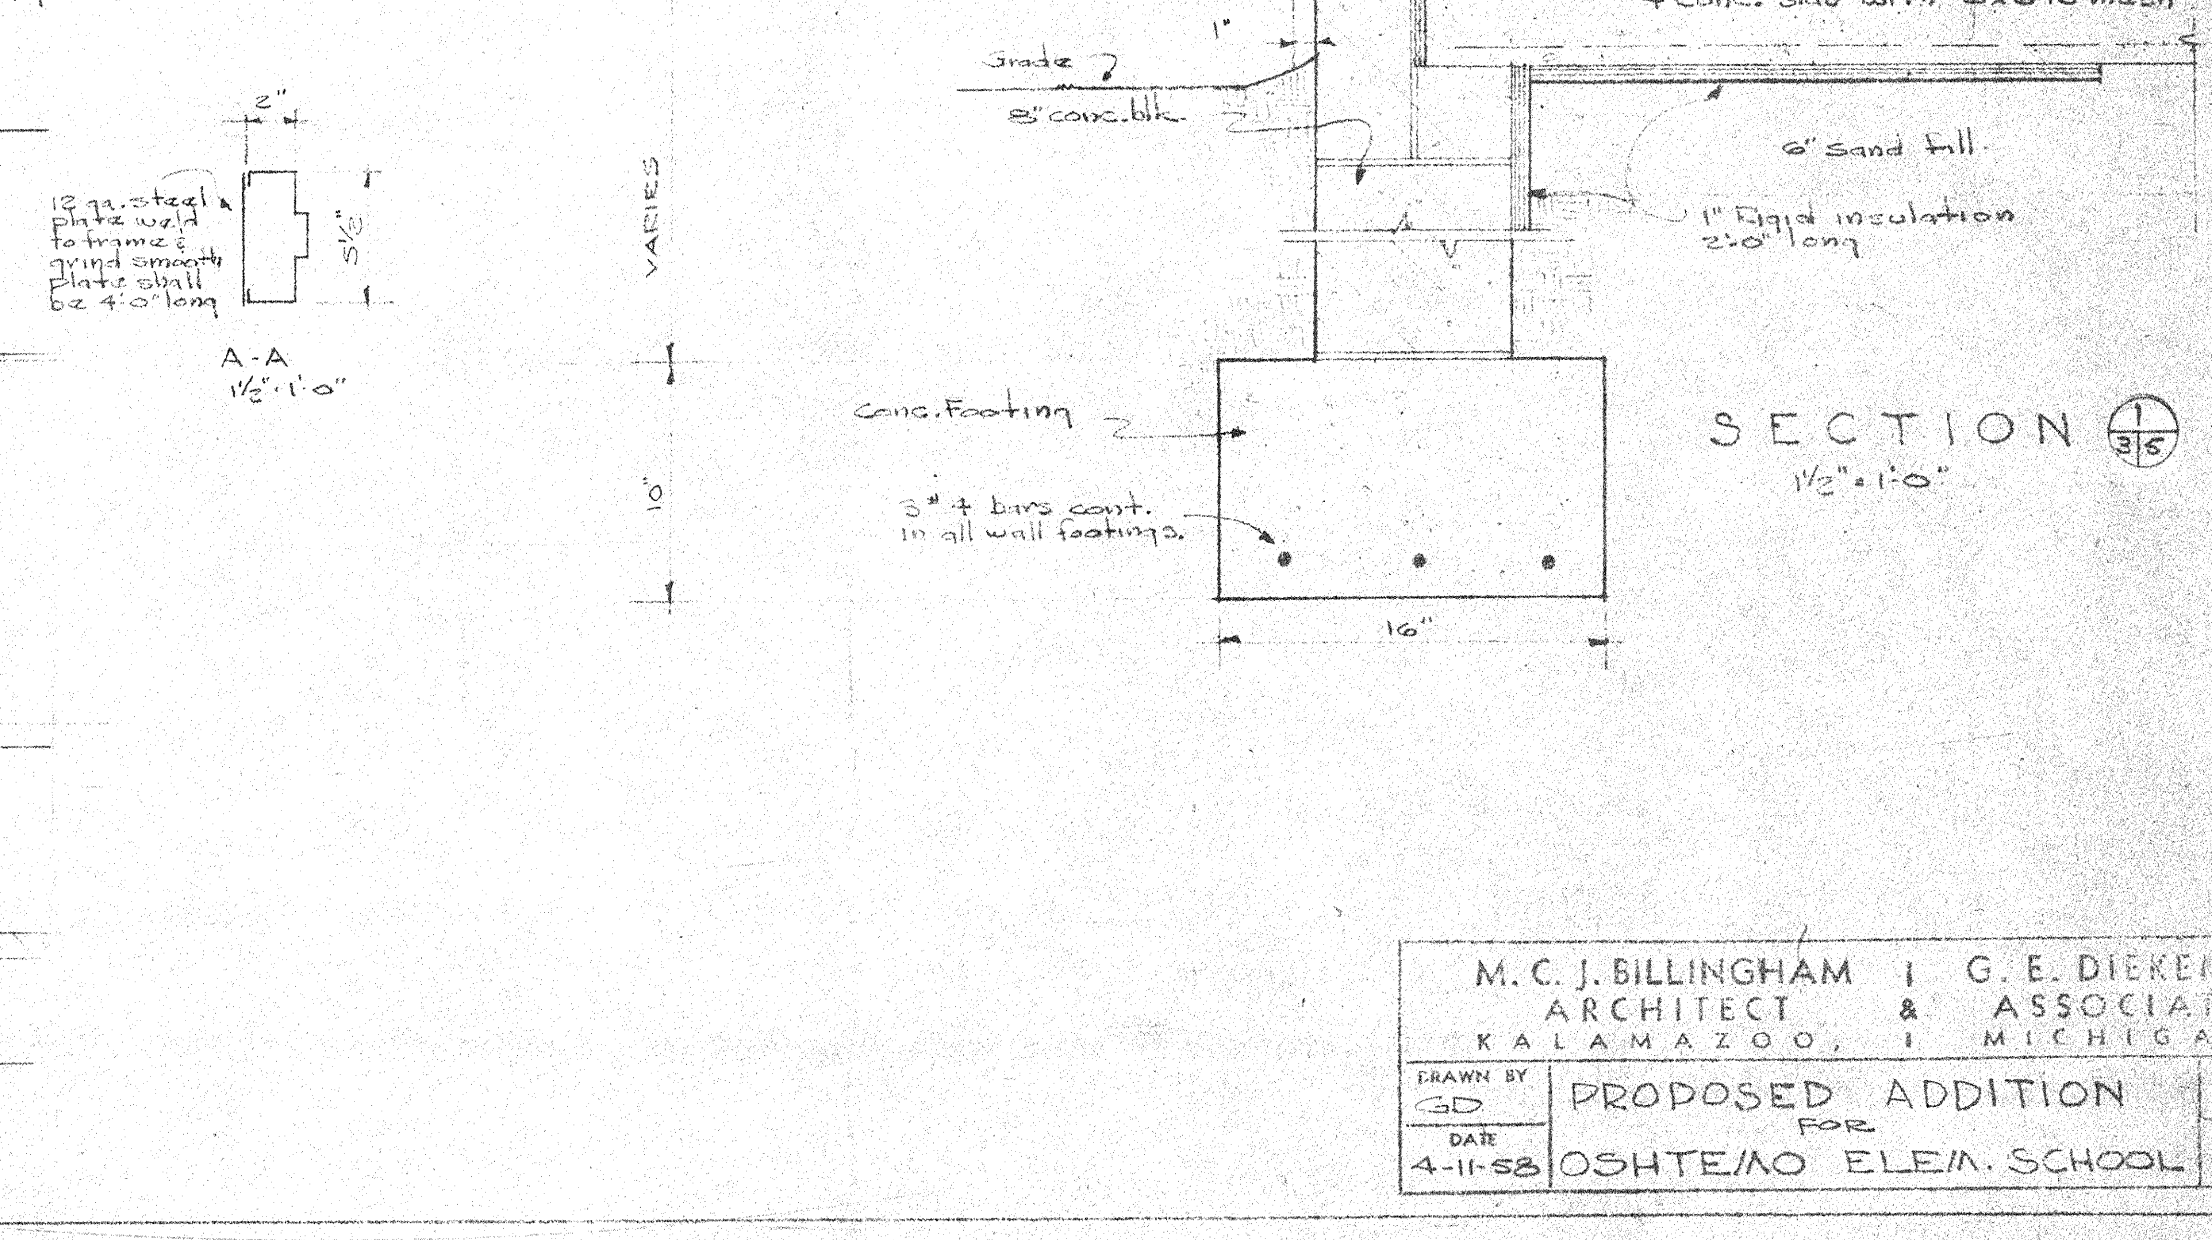

TEACHERS VARDROBE
3/4" = 1'-0"