

**ADDENDUM
NO. 4**

September 15, 2026

PORTAGE HIGH SCHOOL: 2026 RENOVATIONS PROJECT

**6450 U.S. Highway 6
Portage, IN 46368**

TO: ALL BIDDERS OF RECORD

This Addendum forms a part of and modifies the Bidding Requirements, Contract Forms, Contract Conditions, the Specifications and the Drawings dated August 14, 2026, by Fanning Howey Associates, Inc. Acknowledge receipt of the Addendum in the space provided on the Bid Form. Failure to do so may subject the Bidder to disqualification.

This Addendum consists of Page ADD 4-1 and attached Addendum No. 4 from Fanning Howey Associates, Inc., dated September 15, 2026, and consisting of 2 pages and 2 drawings.

ADDENDUM NO. 4

Portage High School: 2026 Renovations

Portage Township School
Portage, Indiana

Project No. 226023.00


Index of Contents

Addendum No. 4, 1 item, 1 page
New Drawing Sheets: I-203 and I-204

Date: September 15, 2026

I hereby certify that this Addendum was prepared by me or under my direct supervision and that I am a duly registered Architect/Engineer under the Laws of the State of Indiana.

FANNING/HOWEY ASSOCIATES, INC.
ARCHITECTS/ENGINEERS/CONSULTANTS

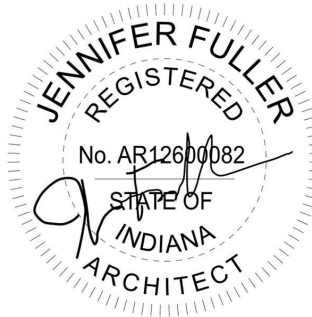

Jennifer Fuller, License No. AR12600082
Expiration Date: 12/31/2026

TO: ALL BIDDERS OF RECORD

ADDENDUM NO. 4 to Drawings and Project Manual, dated August 14, 2026, for the Portage High School: 2026 Renovations for Portage Township Schools, 6240 US Highway 6, Portage, Indiana 46368; as prepared by Fanning/Howey Associates, Inc., Indianapolis, Indiana. This Addendum shall hereby be and become a part of the Contract Documents the same as if originally bound thereto.

The following clarifications, amendments, additions, revisions, changes, and modifications change the original Contract Documents only in the amount and to the extent hereinafter specified in this Addendum.

Each bidder shall acknowledge receipt of this Addendum in his proposal or bid.


NOTE: Bidders are responsible for becoming familiar with every item of this Addendum. (This includes miscellaneous items at the very end of this Addendum.)

RE: ALL BIDDERS


ITEM NO. 1. NEW DRAWING SHEETS

New Drawing Sheets: I-203 and I-204 have been included, dated 9/15/26, and are included with and hereby made a part of this Addendum. These Drawings were show the Main Gym (Unit C) paint extents that were omitted from the original printing.

END OF ADDENDUM

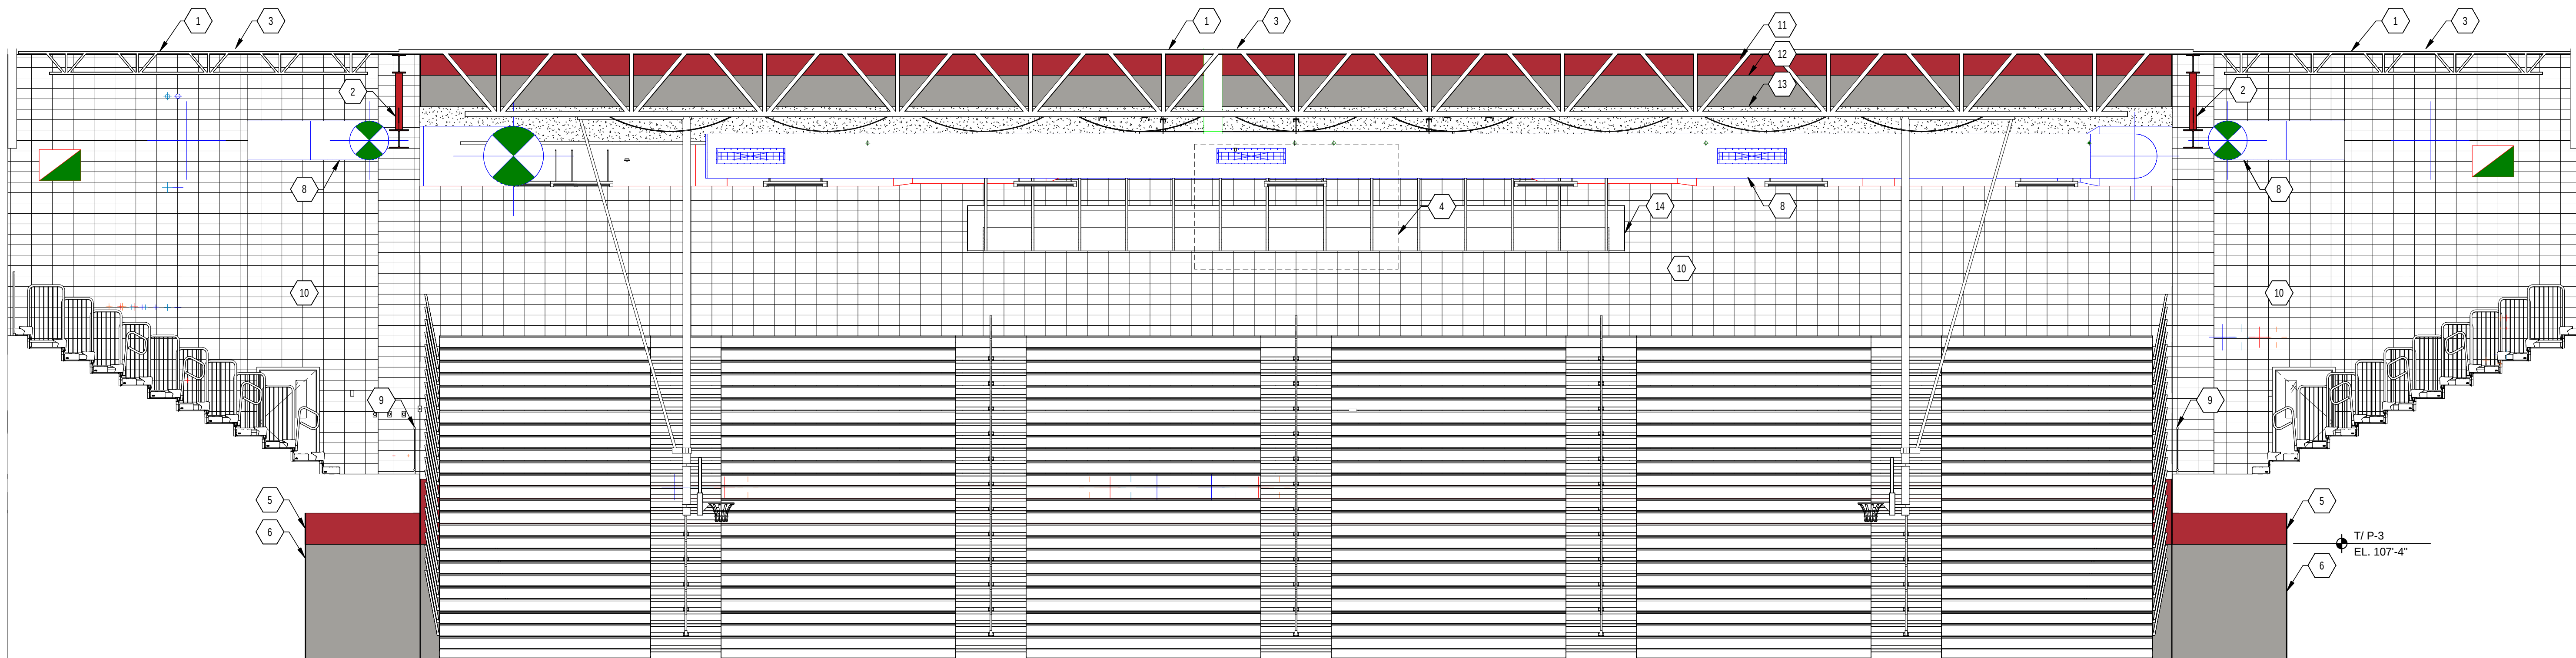

1 GYMNASIUM - SOUTH
SCALE: 3/16" = 1'-0"

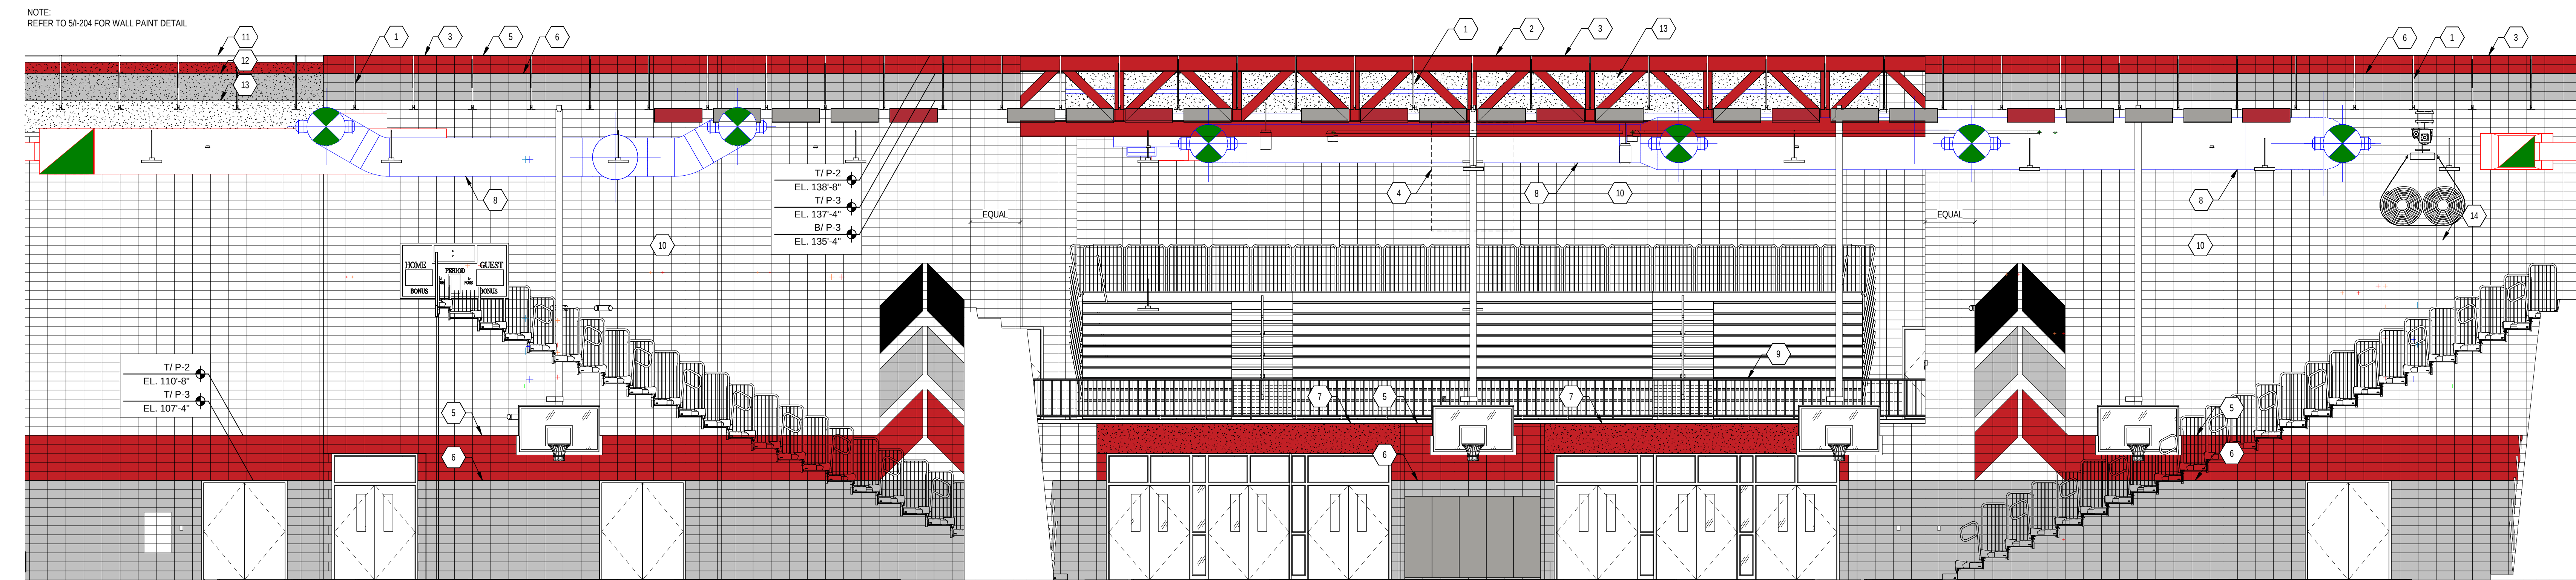

2 GYMNASIUM - EAST
SCALE: 3/16" = 1'-0"

INTERIOR ELEVATION NOTES	
(ALL NOTES MAY NOT BE INDICATED ON THIS SHEET)	
NO.	DESCRIPTION
1	PAINT EXISTING OPEN WEB STEEL JOIST (P-5)
2	PAINT EXISTING TRUSS (P-2)
3	PAINT EXPOSED UNDERSIDE OF ROOF DECK (P-5)
4	NEW TWO-SIDED VIDEOBOARD & SCOREBOARD BY OWNER
5	PAINT EXISTING CMU WALL (P-3)
6	PAINT EXISTING GYPSUM BOARD BULKHEAD (P-2)
7	PAINT EXPOSED DUCTWORK TYP. (P-3)
8	PAINT EXISTING RAILING (P-4)
9	PAINT EXISTING CMU WALL (P-5)
10	PAINT NEW GYPSUM BOARD WALL ABOVE EXISTING CMU WALL (P-2)
11	PAINT NEW GYPSUM BOARD WALL ABOVE EXISTING CMU WALL (P-3)
12	PAINT NEW GYPSUM BOARD WALL ABOVE EXISTING CMU WALL (P-5)
13	PAINT NEW GYPSUM BOARD WALL ABOVE EXISTING CMU WALL (P-5)
14	NEW MAT HOIST. ALTERNATE

COPYRIGHT 2026 BY FANNINGHOWEY ASSOCIATES, INC.

PORTAGE HIGH SCHOOL - 2026 RENOVATIONS

6450 US Highway 6
Portage, IN 46368

PORTAGE TOWNSHIP SCHOOLS




PORTAGE TOWNSHIP SCHOOLS

ARCHITECT

FANNING HOWEY


317.848.0966
350 E. New York St.

WWW.FHAI.COM

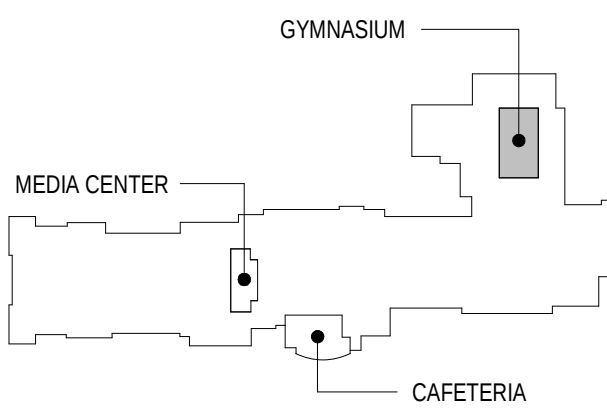

KEY PLAN

CONSTRUCTION DOCUMENTS

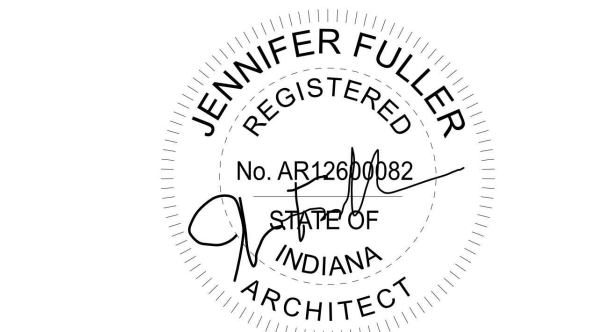


PROJECT MANAGER: MKS
DRAWN BY: MNZ
PROJECT NUMBER: 220023.00
PROJECT ISSUE DATE: 8-14-2025

REV. NO.	DESCRIPTION	DATE
4	Addendum #4	9-15-2026

VERIFICATION NOTE
CONTRACTOR SHALL VERIFY ALL DIMENSIONS AND CLEARANCES AND ALL EXISTING FIELD CONDITIONS BEFORE STARTING CONSTRUCTION. COMMENCEMENT OF WORK CONSTITUTES ACCEPTANCE OF CONDITIONS.
SHOULD DIFFERENT CONDITIONS BE ENCOUNTERED, CONTACT THE ARCHITECT BEFORE PROCEEDING WITH WORK.

ARCHITECTURAL INTERIOR ELEVATIONS - UNIT C


I-203

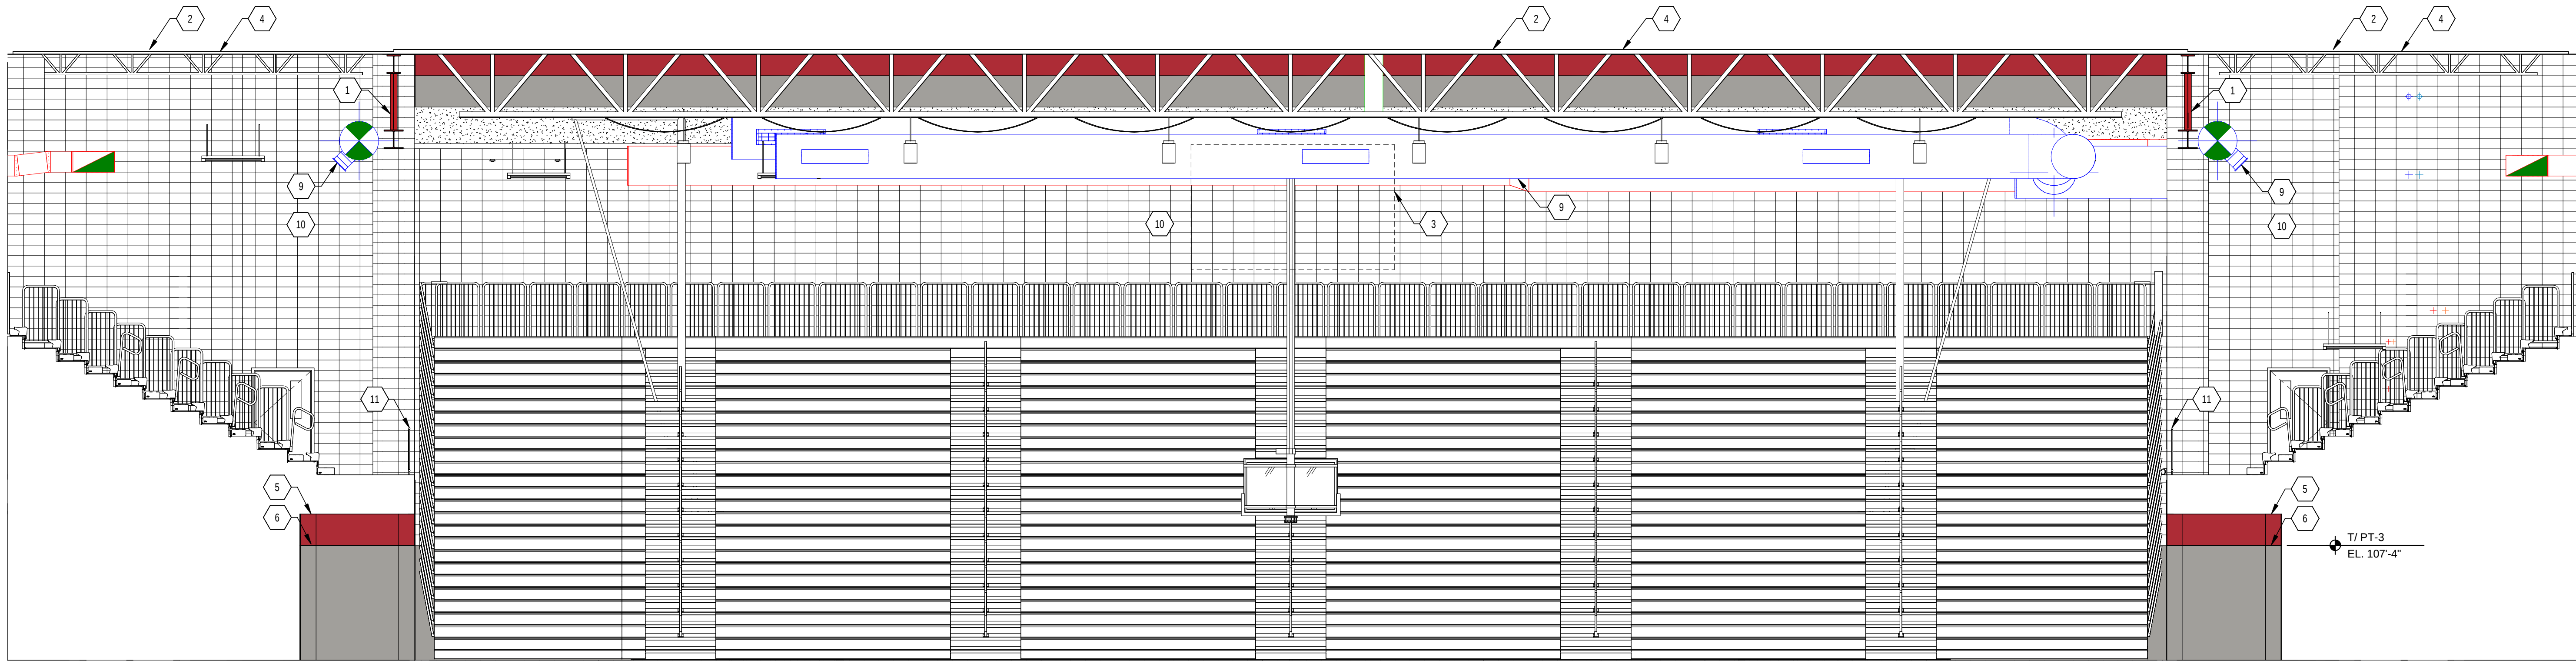

- INTERIOR ELEVATION NOTES
(ALL NOTES MAY NOT BE INDICATED ON THIS SHEET)
- | NO. | DESCRIPTION |
|-----|---|
| 1 | PAINT EXISTING TRUSS (P-2) |
| 2 | PAINT EXPOSED UNDERSIDE OF ROOF DECK (P-5) |
| 3 | NEW TWO-SIDED VIDEOBOARD & SCOREBOARD BY OWNER |
| 4 | PAINT EXISTING OPEN WEB STEEL JOIST (P-5) |
| 5 | PAINT EXISTING CMU WALL (P-3) |
| 6 | PAINT EXISTING CMU WALL (P-3) |
| 7 | PAINT EXISTING CMU WALL (P-4) |
| 8 | PAINT EXISTING GYPSUM BOARD BULKHEAD (P-2) |
| 9 | PAINT EXPOSED DUCTWORK TYP. (P-3) |
| 10 | PAINT EXISTING CMU WALL (P-5) |
| 11 | PAINT EXISTING RAILING (P-4) |
| 12 | PAINT NEW GYPSUM BOARD WALL ABOVE EXISTING CMU WALL (P-3) |
| 13 | PAINT NEW GYPSUM BOARD WALL ABOVE EXISTING CMU WALL (P-3) |
| 14 | PAINT NEW GYPSUM BOARD WALL ABOVE EXISTING CMU WALL (P-5) |
| 15 | NEW MAT HOIST ALTERNATE |


3 GYMNASIUM - NORTH

SCALE: 3/16" = 1'-0"

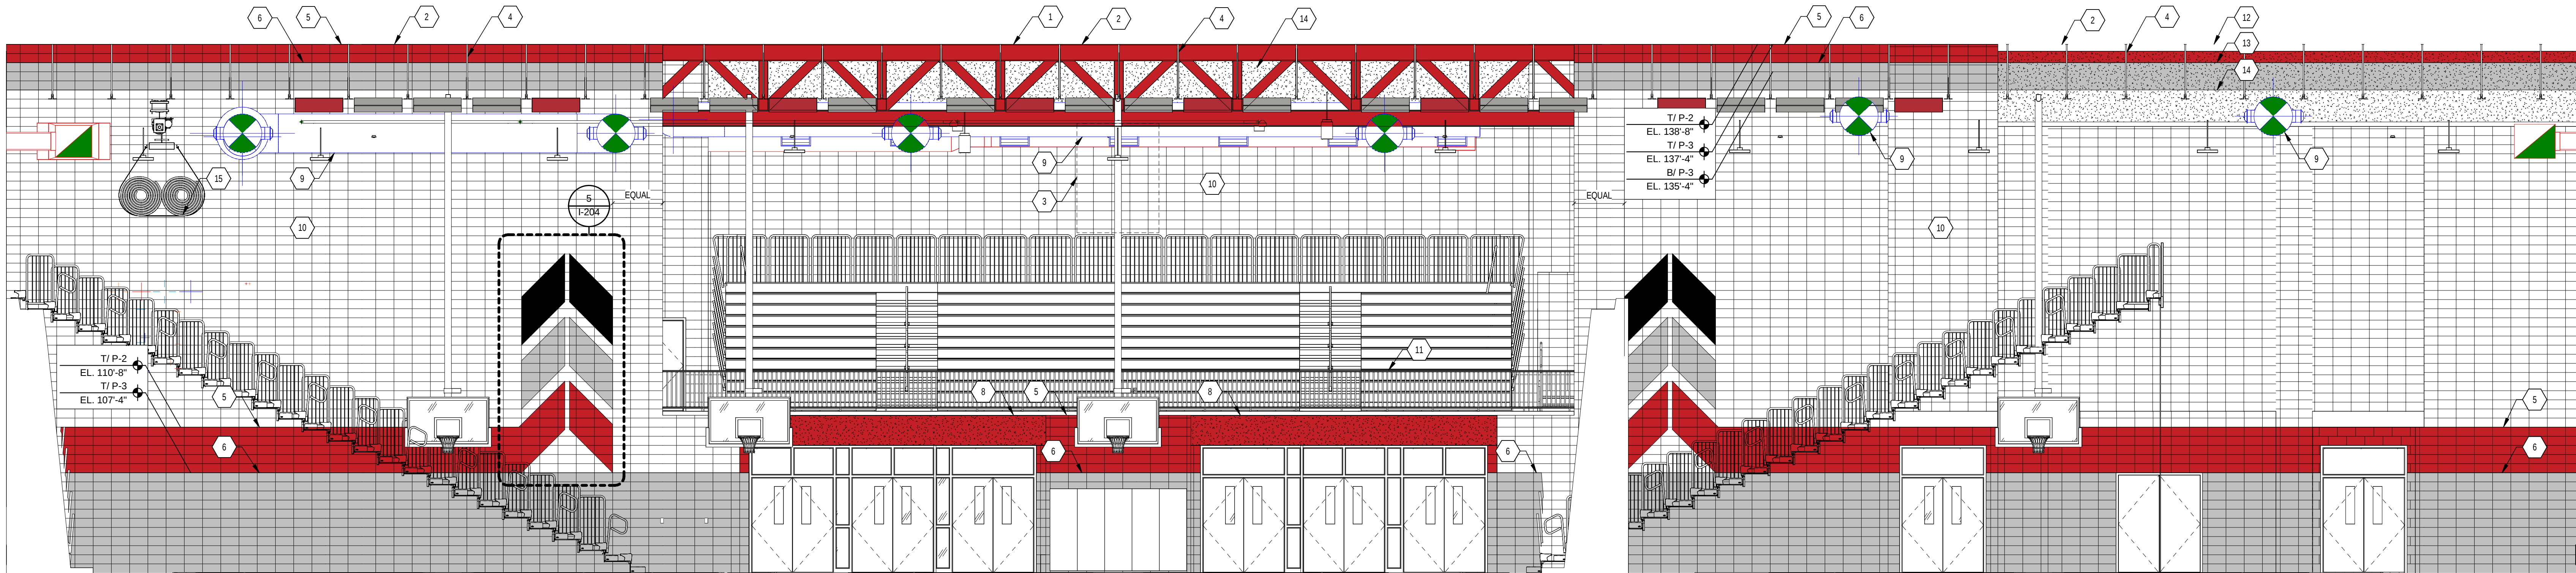

4 GYMNASIUM - WEST

SCALE: 3/16" = 1'-0"

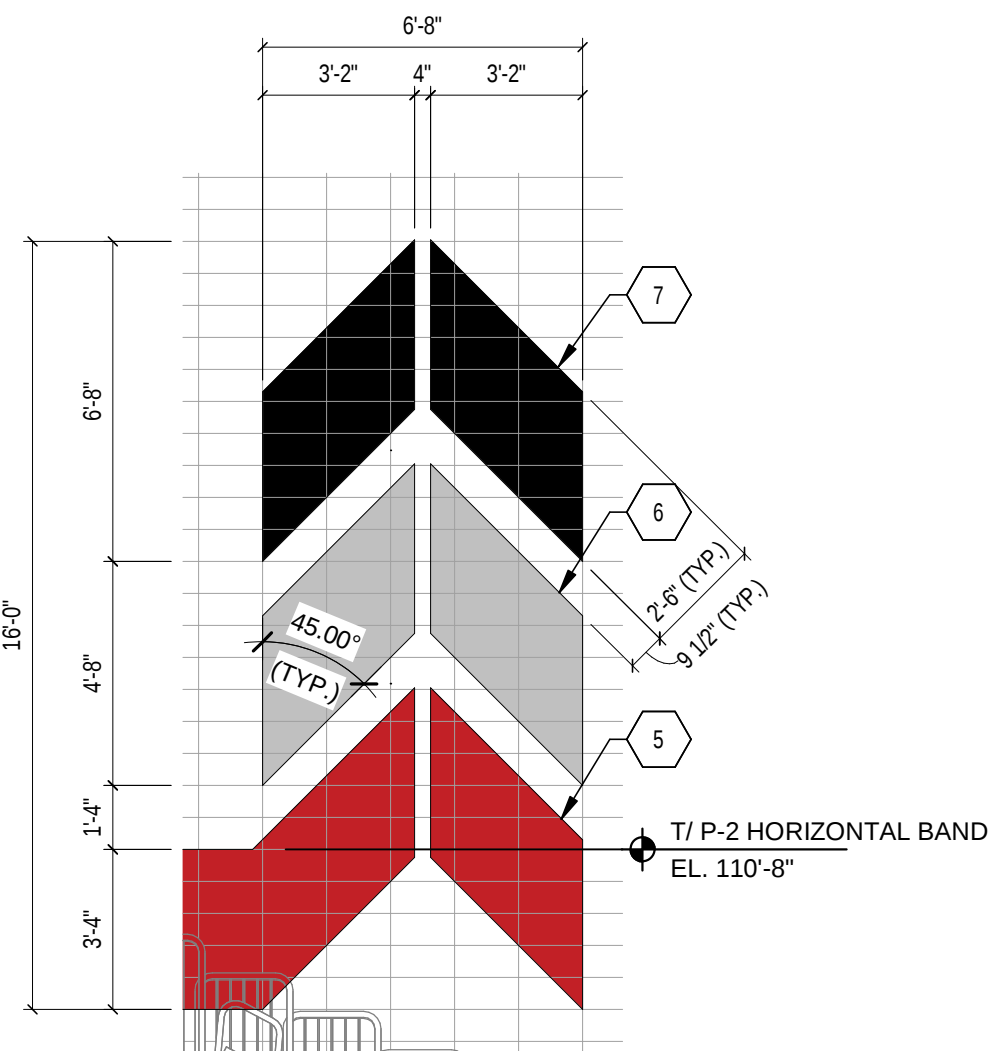

- NOTES:
- OPPOSITE HAND DETAIL FOR PAINTED CMU AT NORTH END OF WEST ELEVATION
 - ALIGN EDGE OF PAINT WITH EDGES OF EXISTING CMU AS SHOWN

5 WALL PAINT DETAIL


SCALE: 1/4" = 1'-0"

COPYRIGHT 2026 BY FANNINGHOWEY ASSOCIATES, INC.

PORTAGE HIGH SCHOOL - 2026 RENOVATIONS

6450 US Highway 6
Portage, IN 46368

PORTAGE TOWNSHIP SCHOOLS

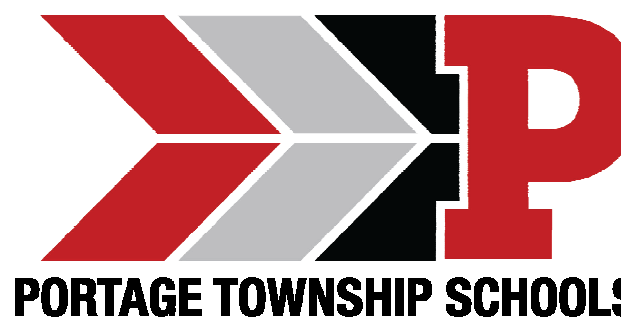


ARCHITECT

FANNING
HOWEY


317.848.0966
350 E. New York St.

WWW.FHAI.COM

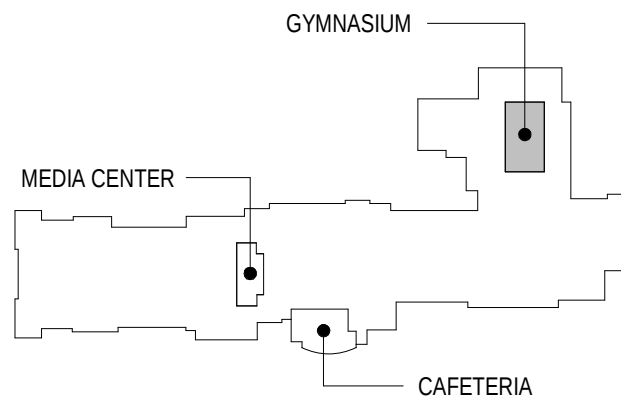

KEY PLAN

CONSTRUCTION DOCUMENTS

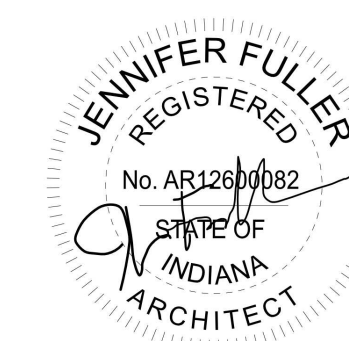

PROJECT MANAGER: MKS
DRAWN BY: MNZ
PROJECT NUMBER: 220203.00
PROJECT ISSUE DATE: 8-14-2025

REV. NO.	DESCRIPTION	DATE
4	Addendum #4	9-15-2026

VERIFICATION NOTE
CONTRACTOR SHALL VERIFY ALL DIMENSIONS AND CLEARANCES AND ALL EXISTING FIELD CONDITIONS BEFORE STARTING CONSTRUCTION. COMMENCEMENT OF WORK CONSTITUTES ACCEPTANCE OF CONDITIONS.
SHOULD DIFFERENT CONDITIONS BE ENCOUNTERED, CONTACT THE ARCHITECT BEFORE PROCEEDING WITH WORK.

ARCHITECTURAL INTERIOR ELEVATIONS - UNIT C

I-204