


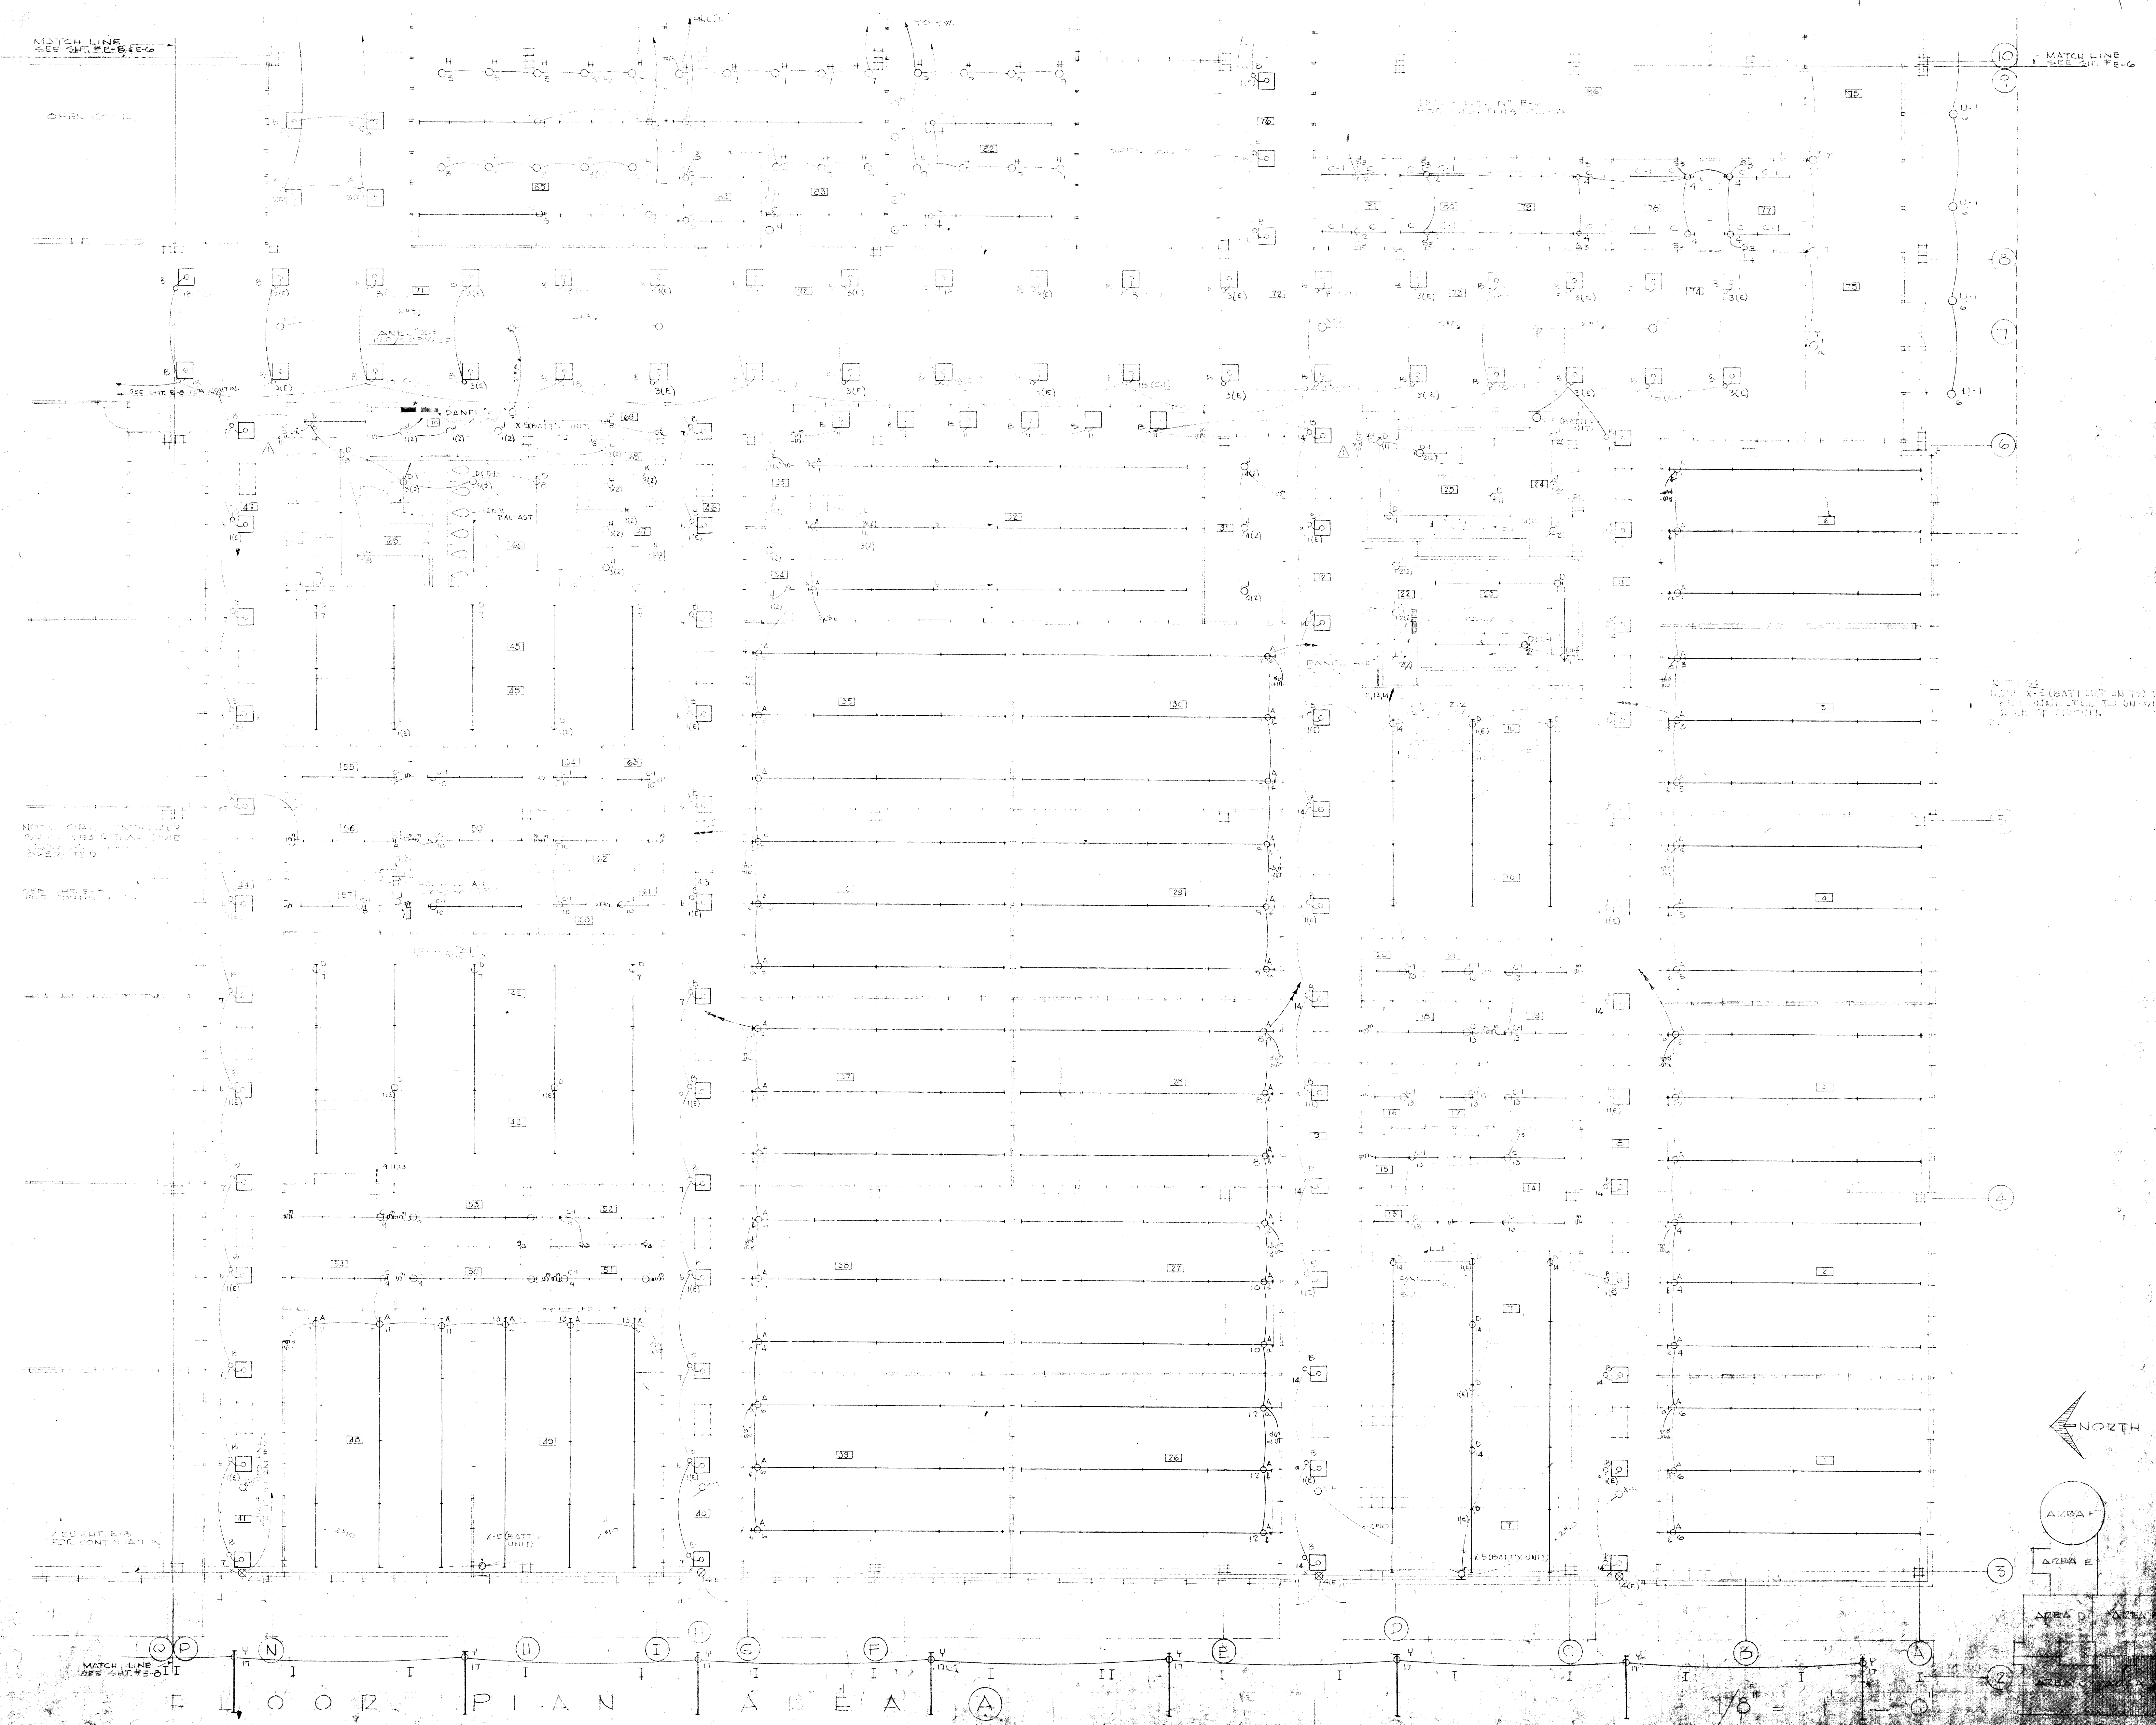

NOTE: CHIL. CONTINUITY
FOR CHIL. CONT. TIME
DO NOT TRIP

SEE CHIL. CONT.
FOR CONTINUITY

CHIL. CONT.
FOR CONTINUITY

SEE CHIL. CONT. FOR
CONTINUITY TO CHIL. CONT.
DO NOT TRIP

FLOOR PLAN AREA A

1/8" = 1'-0"

FILE NO. 943	DATE 1/1/71	REV. 001
SHEET NUMBER E-4		
OF SHEETS		
LAWRENCE CENTRAL SENIOR HIGH SCHOOL MARION COUNTY, INDIANA		
3344 MEADOWS DRIVE INDIANAPOLIS 5, INDIANA		
1/8" = 1'-0"		