


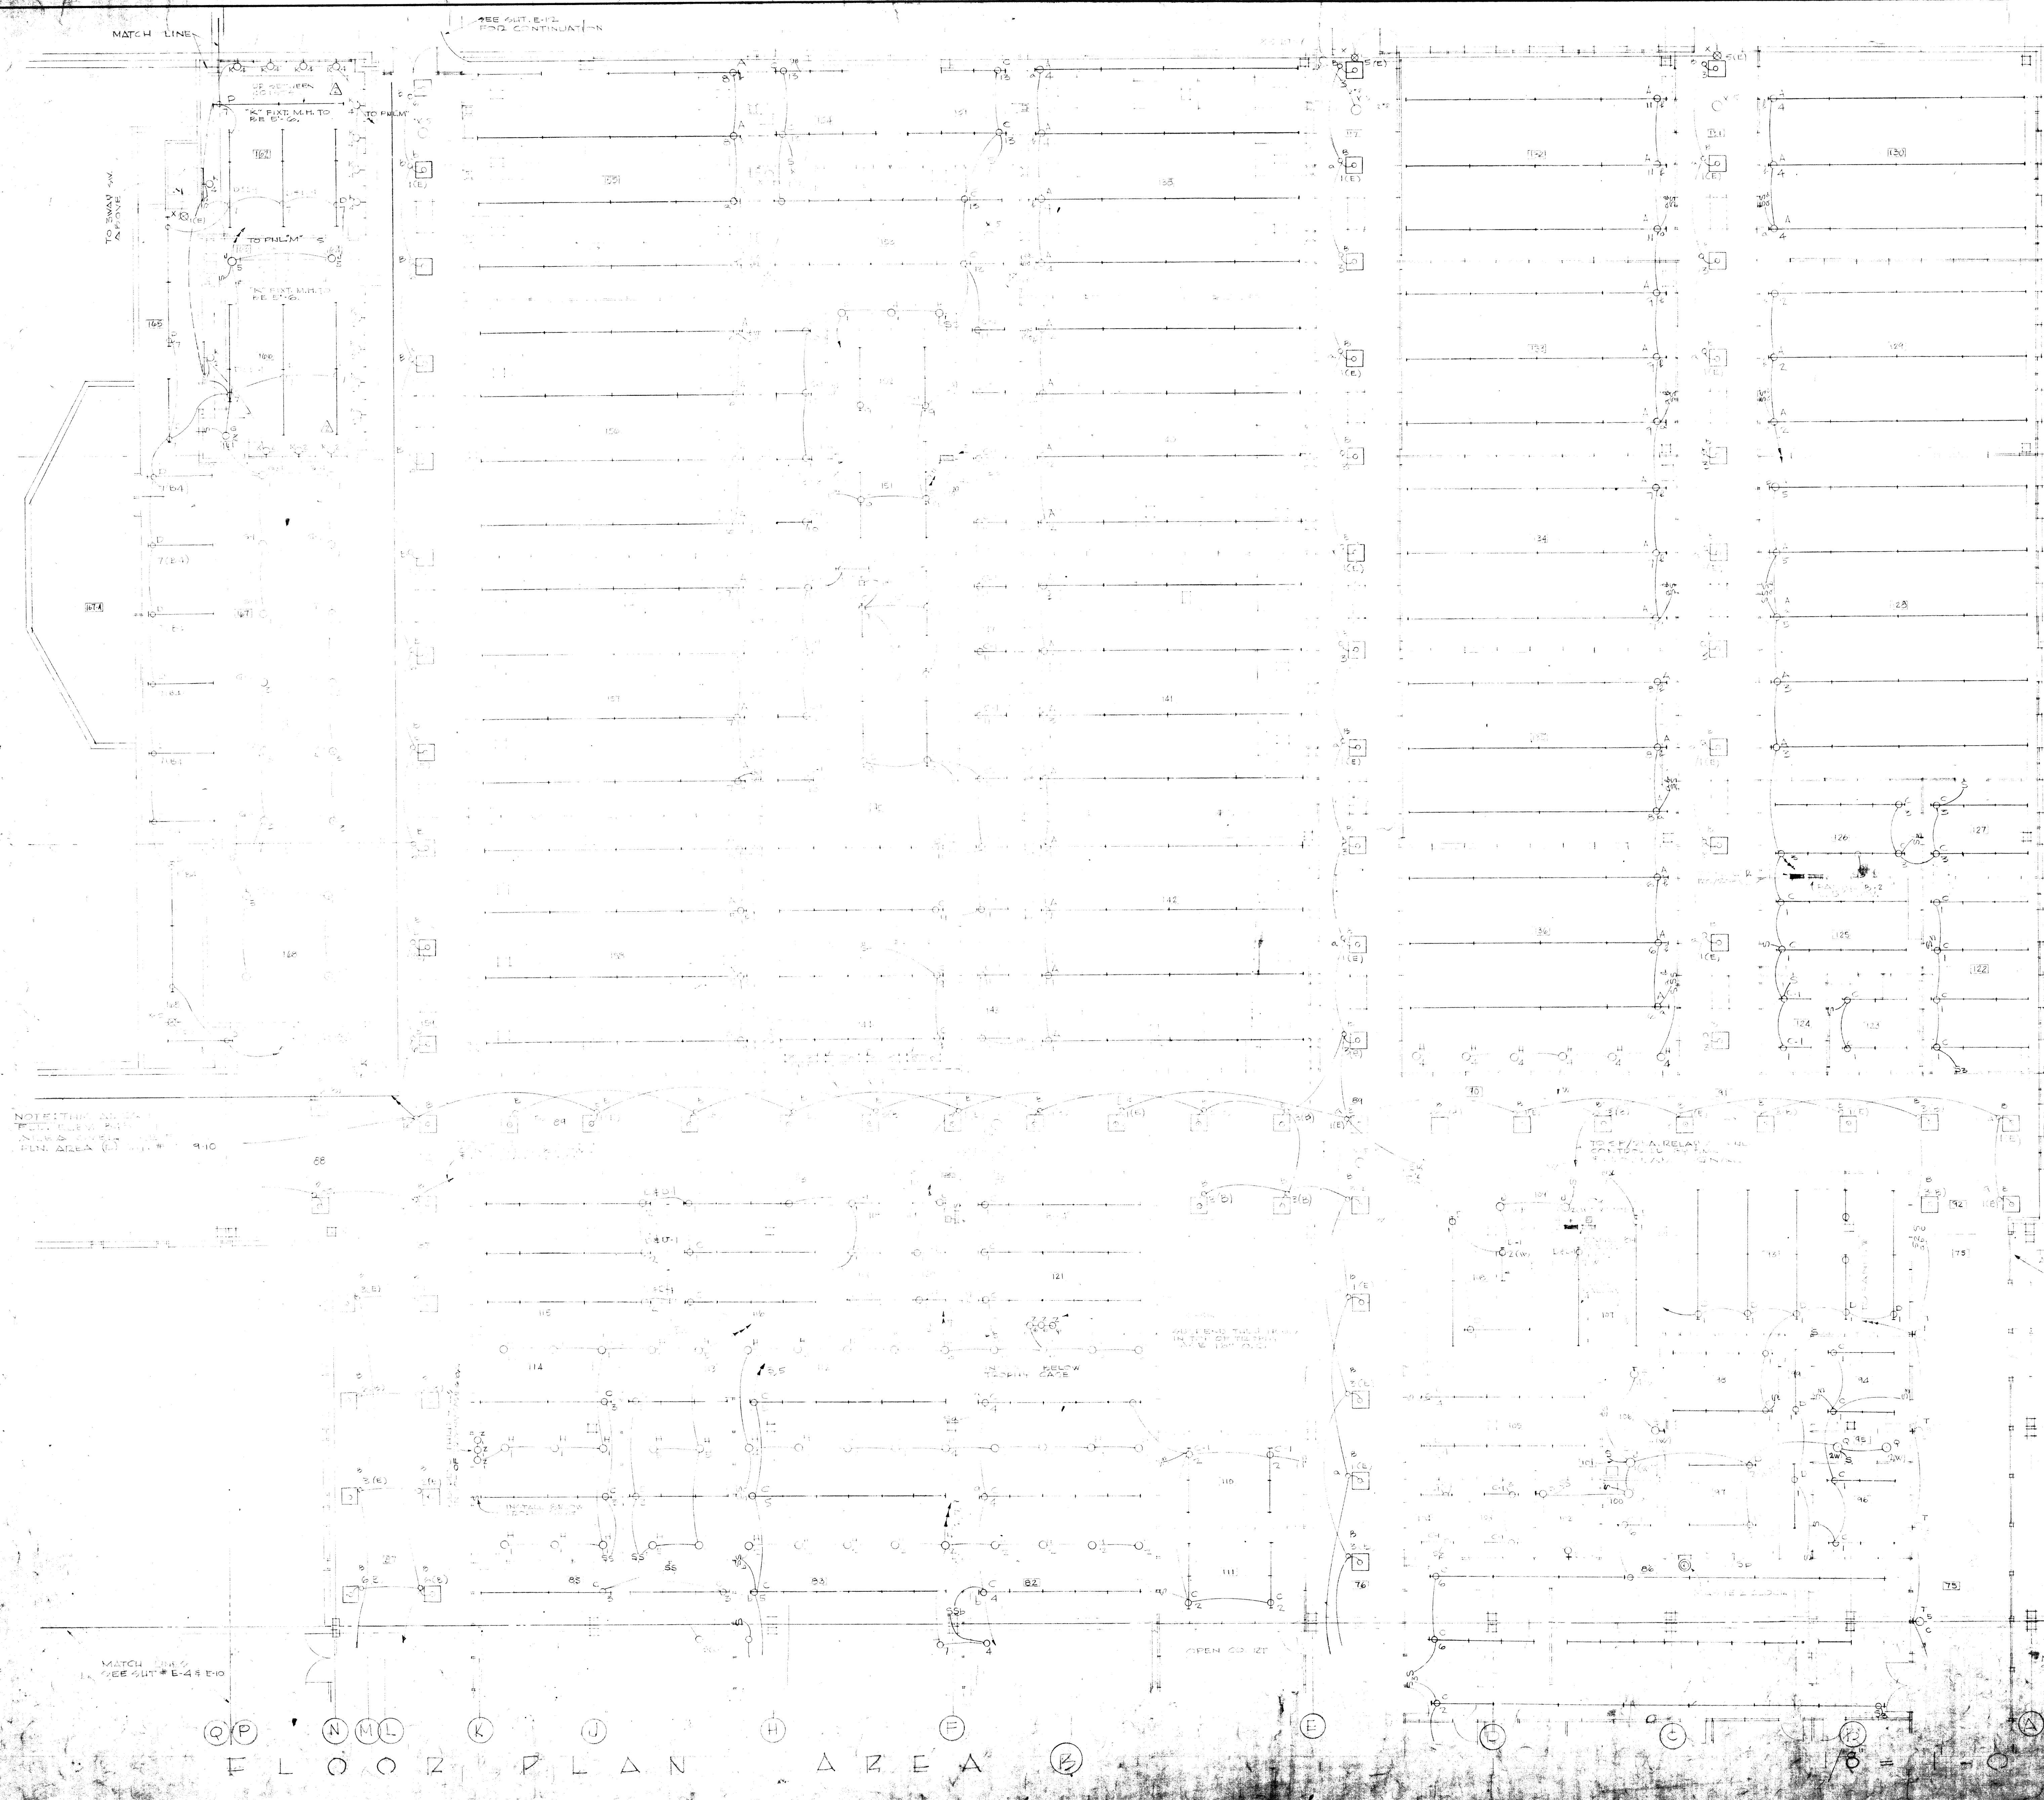

NOTES:
1. ALL UNLabeled SWITCHES IN
MOVABLE TYPE PARTITIONS TO
BE REPAIRED TYPE

NOTE: THIS AREA IS
FOR ELEVATION
AND IS NOT TO BE
PART OF AREA B-10

MATCH LINE
SEE SHEET E-4 FOR

FLOOR PLAN AREA B

← NORTH

AREA F
AREA E
AREA D
AREA C
AREA B
AREA A

FILE NO. 943	DATE 1/1/44	REV. 1/1/44
DRAWN BY LMC		
SHEET NUMBER E-6		
OF SHEETS		
FLOOR PLAN AREA "B"		
LAWRENCE CENTRAL SENIOR HIGH SCHOOL MARION COUNTY, INDIANA		
3949 MEADOWS DRIVE INDIANAPOLIS 4, INDIANA		
X-1000		