



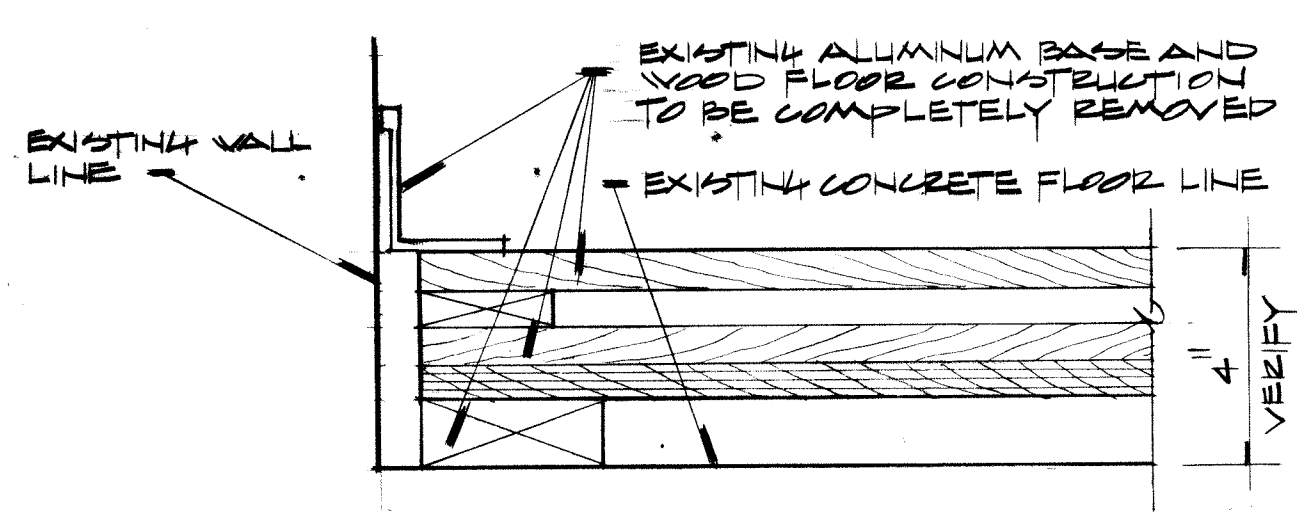


EXISTING GYMNASIUM FLOOR
CONSTRUCTION SCALE: 3/8"=1'-0"
(VERIFY ALL EXISTING DIMENSIONS & CONDITIONS)

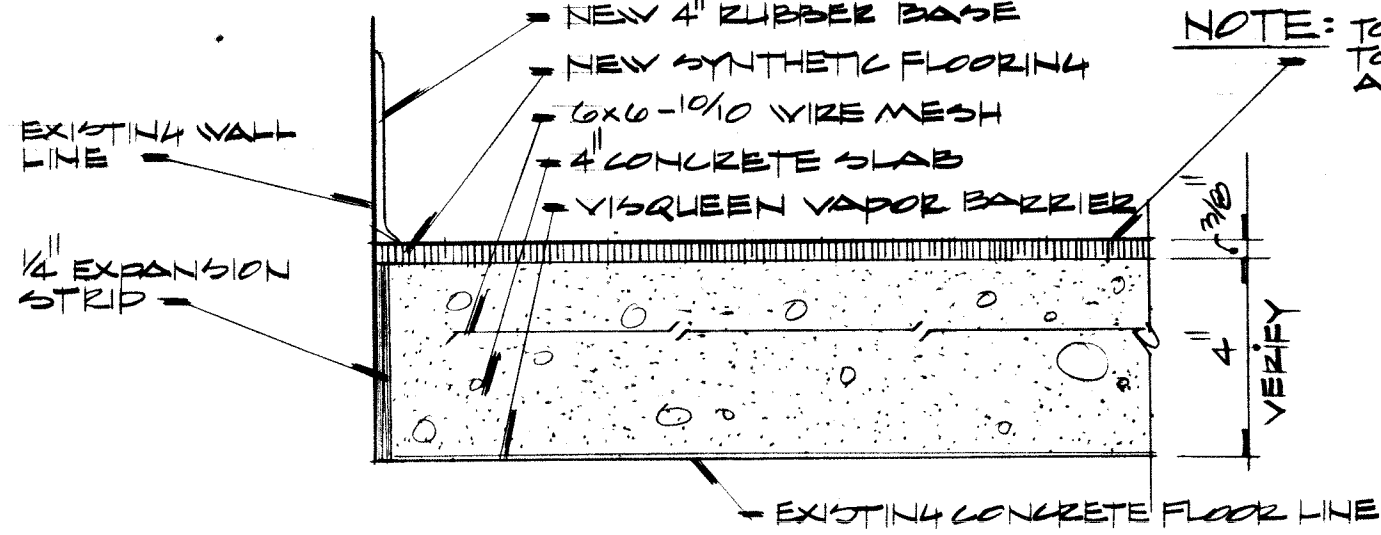


NEW GYMNASIUM FLOOR
CONSTRUCTION SCALE: 3/8"=1'-0"


NOTE: TOP OF SYNTHETIC FLOOR
TO FINISH FLUSH WITH
ALL ADJOINING FLOORS

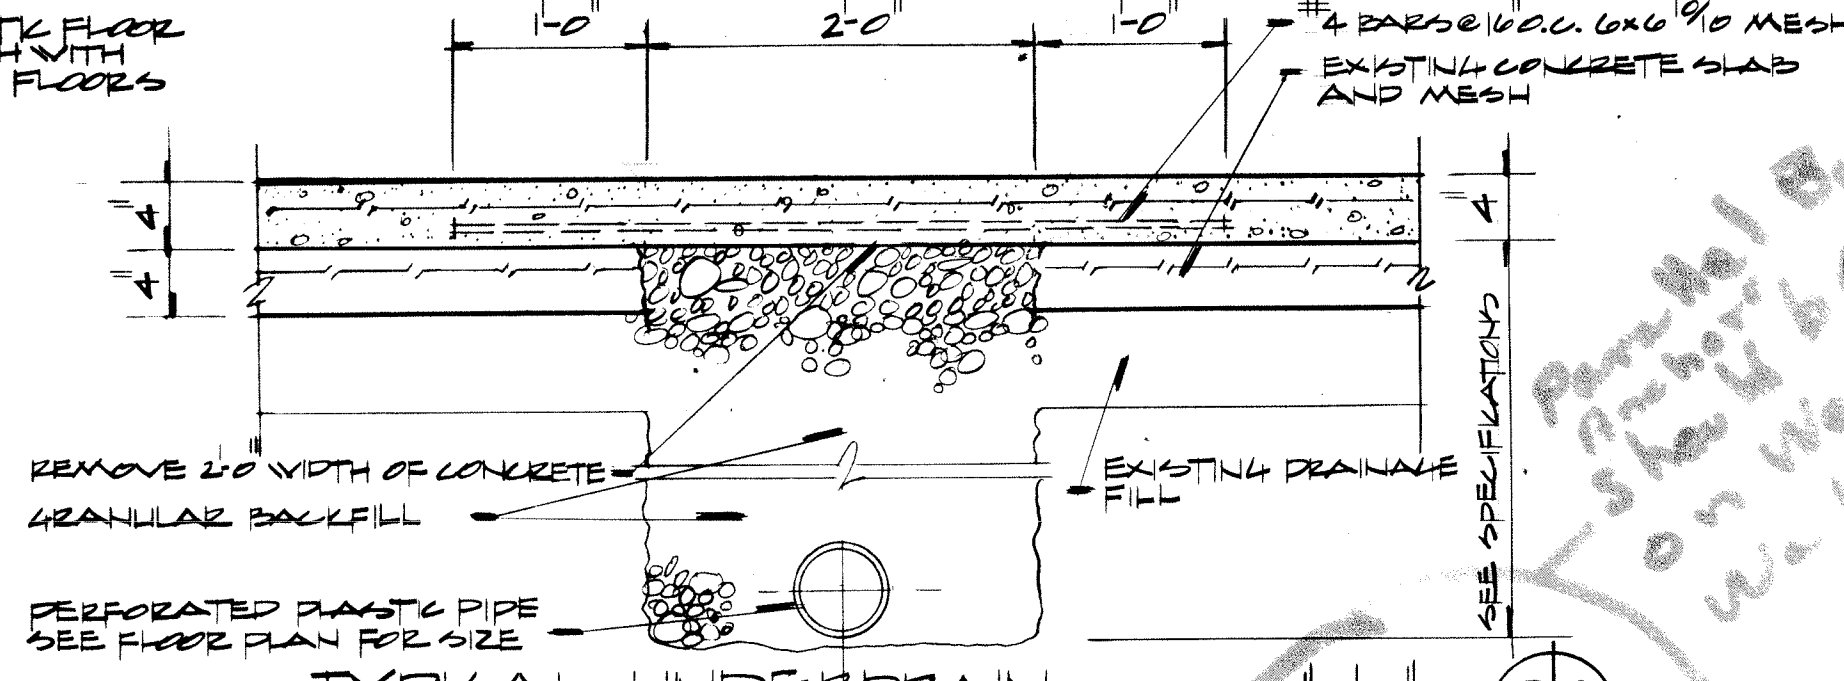

TYPICAL UNDERDRAIN SCALE: 1/2"=1'-0"

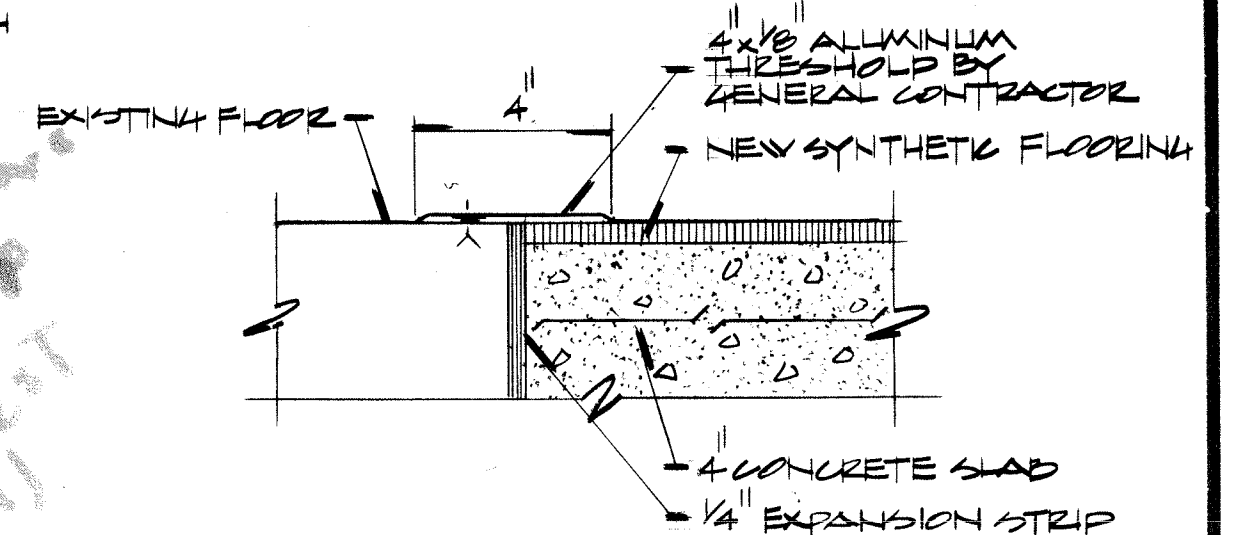


THRESHOLD DETAIL SCALE: 3/8"=1'-0"

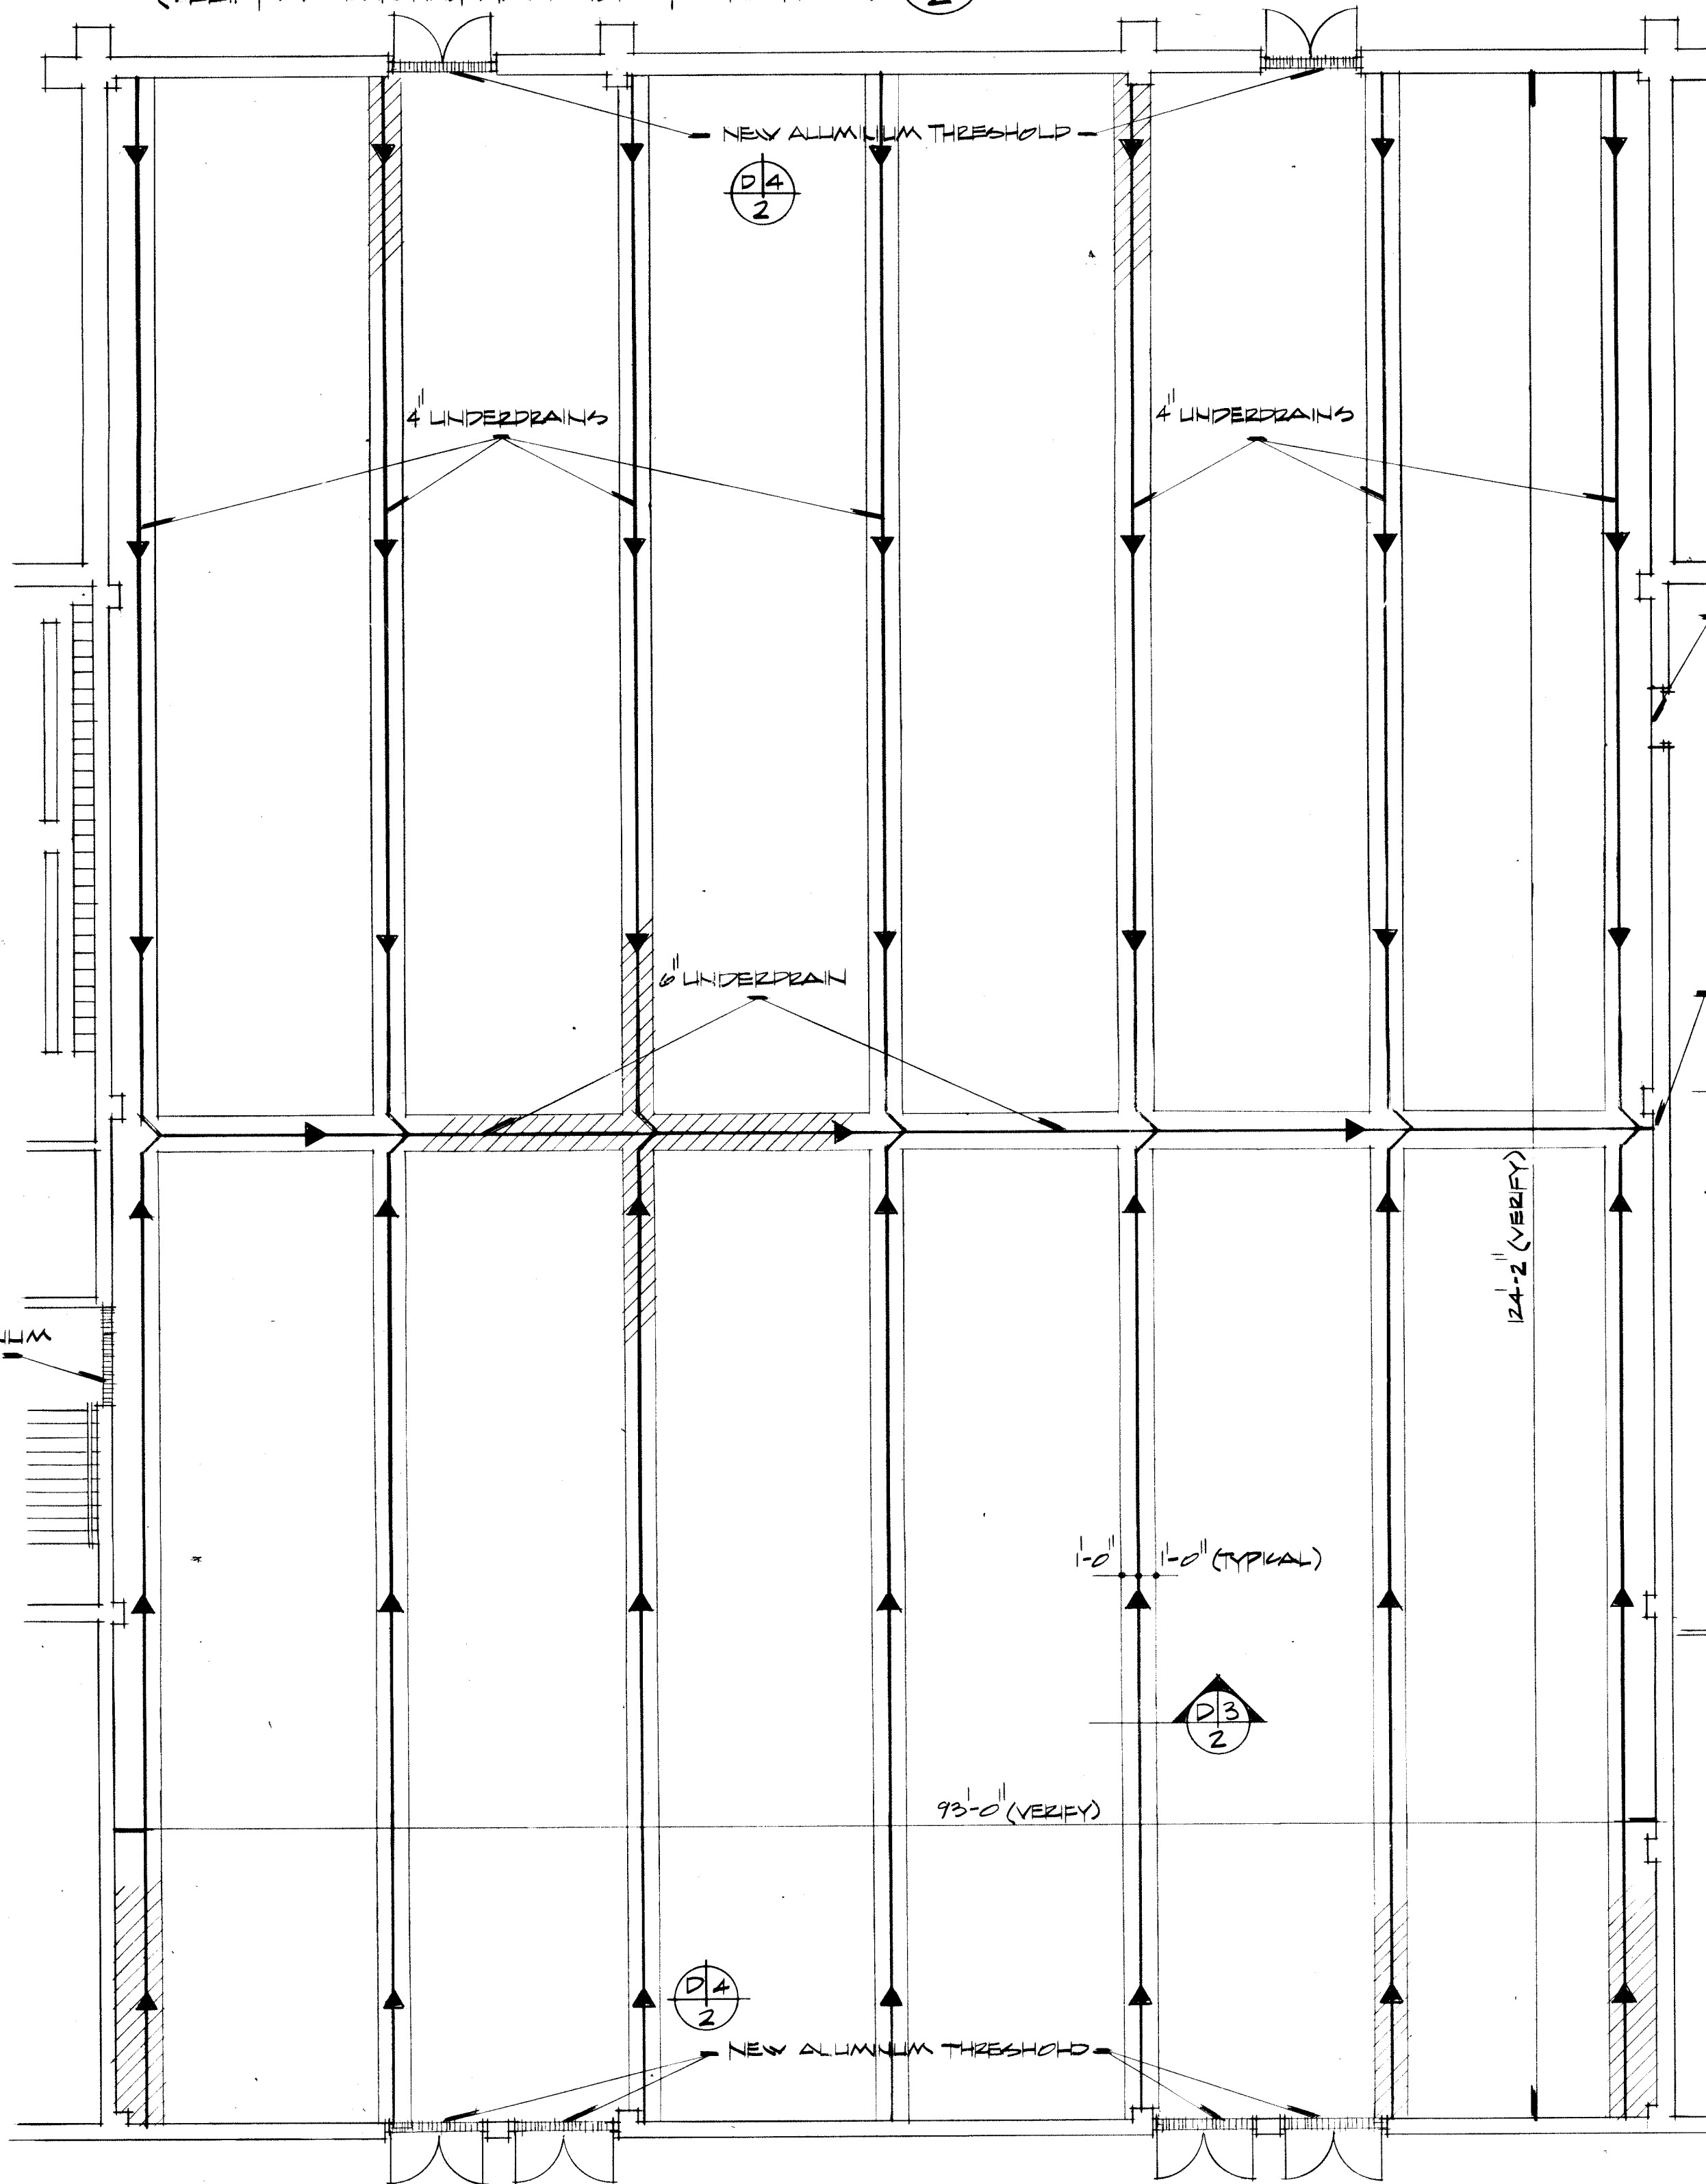

FLOOR PLAN OF EXISTING GYMNASIUM
SHOWING UNDERDRAIN LOCATION
SCALE: 1/8"=1'-0"

NOTE: → DIRECTION OF SLOPE
FOR DRAINAGE

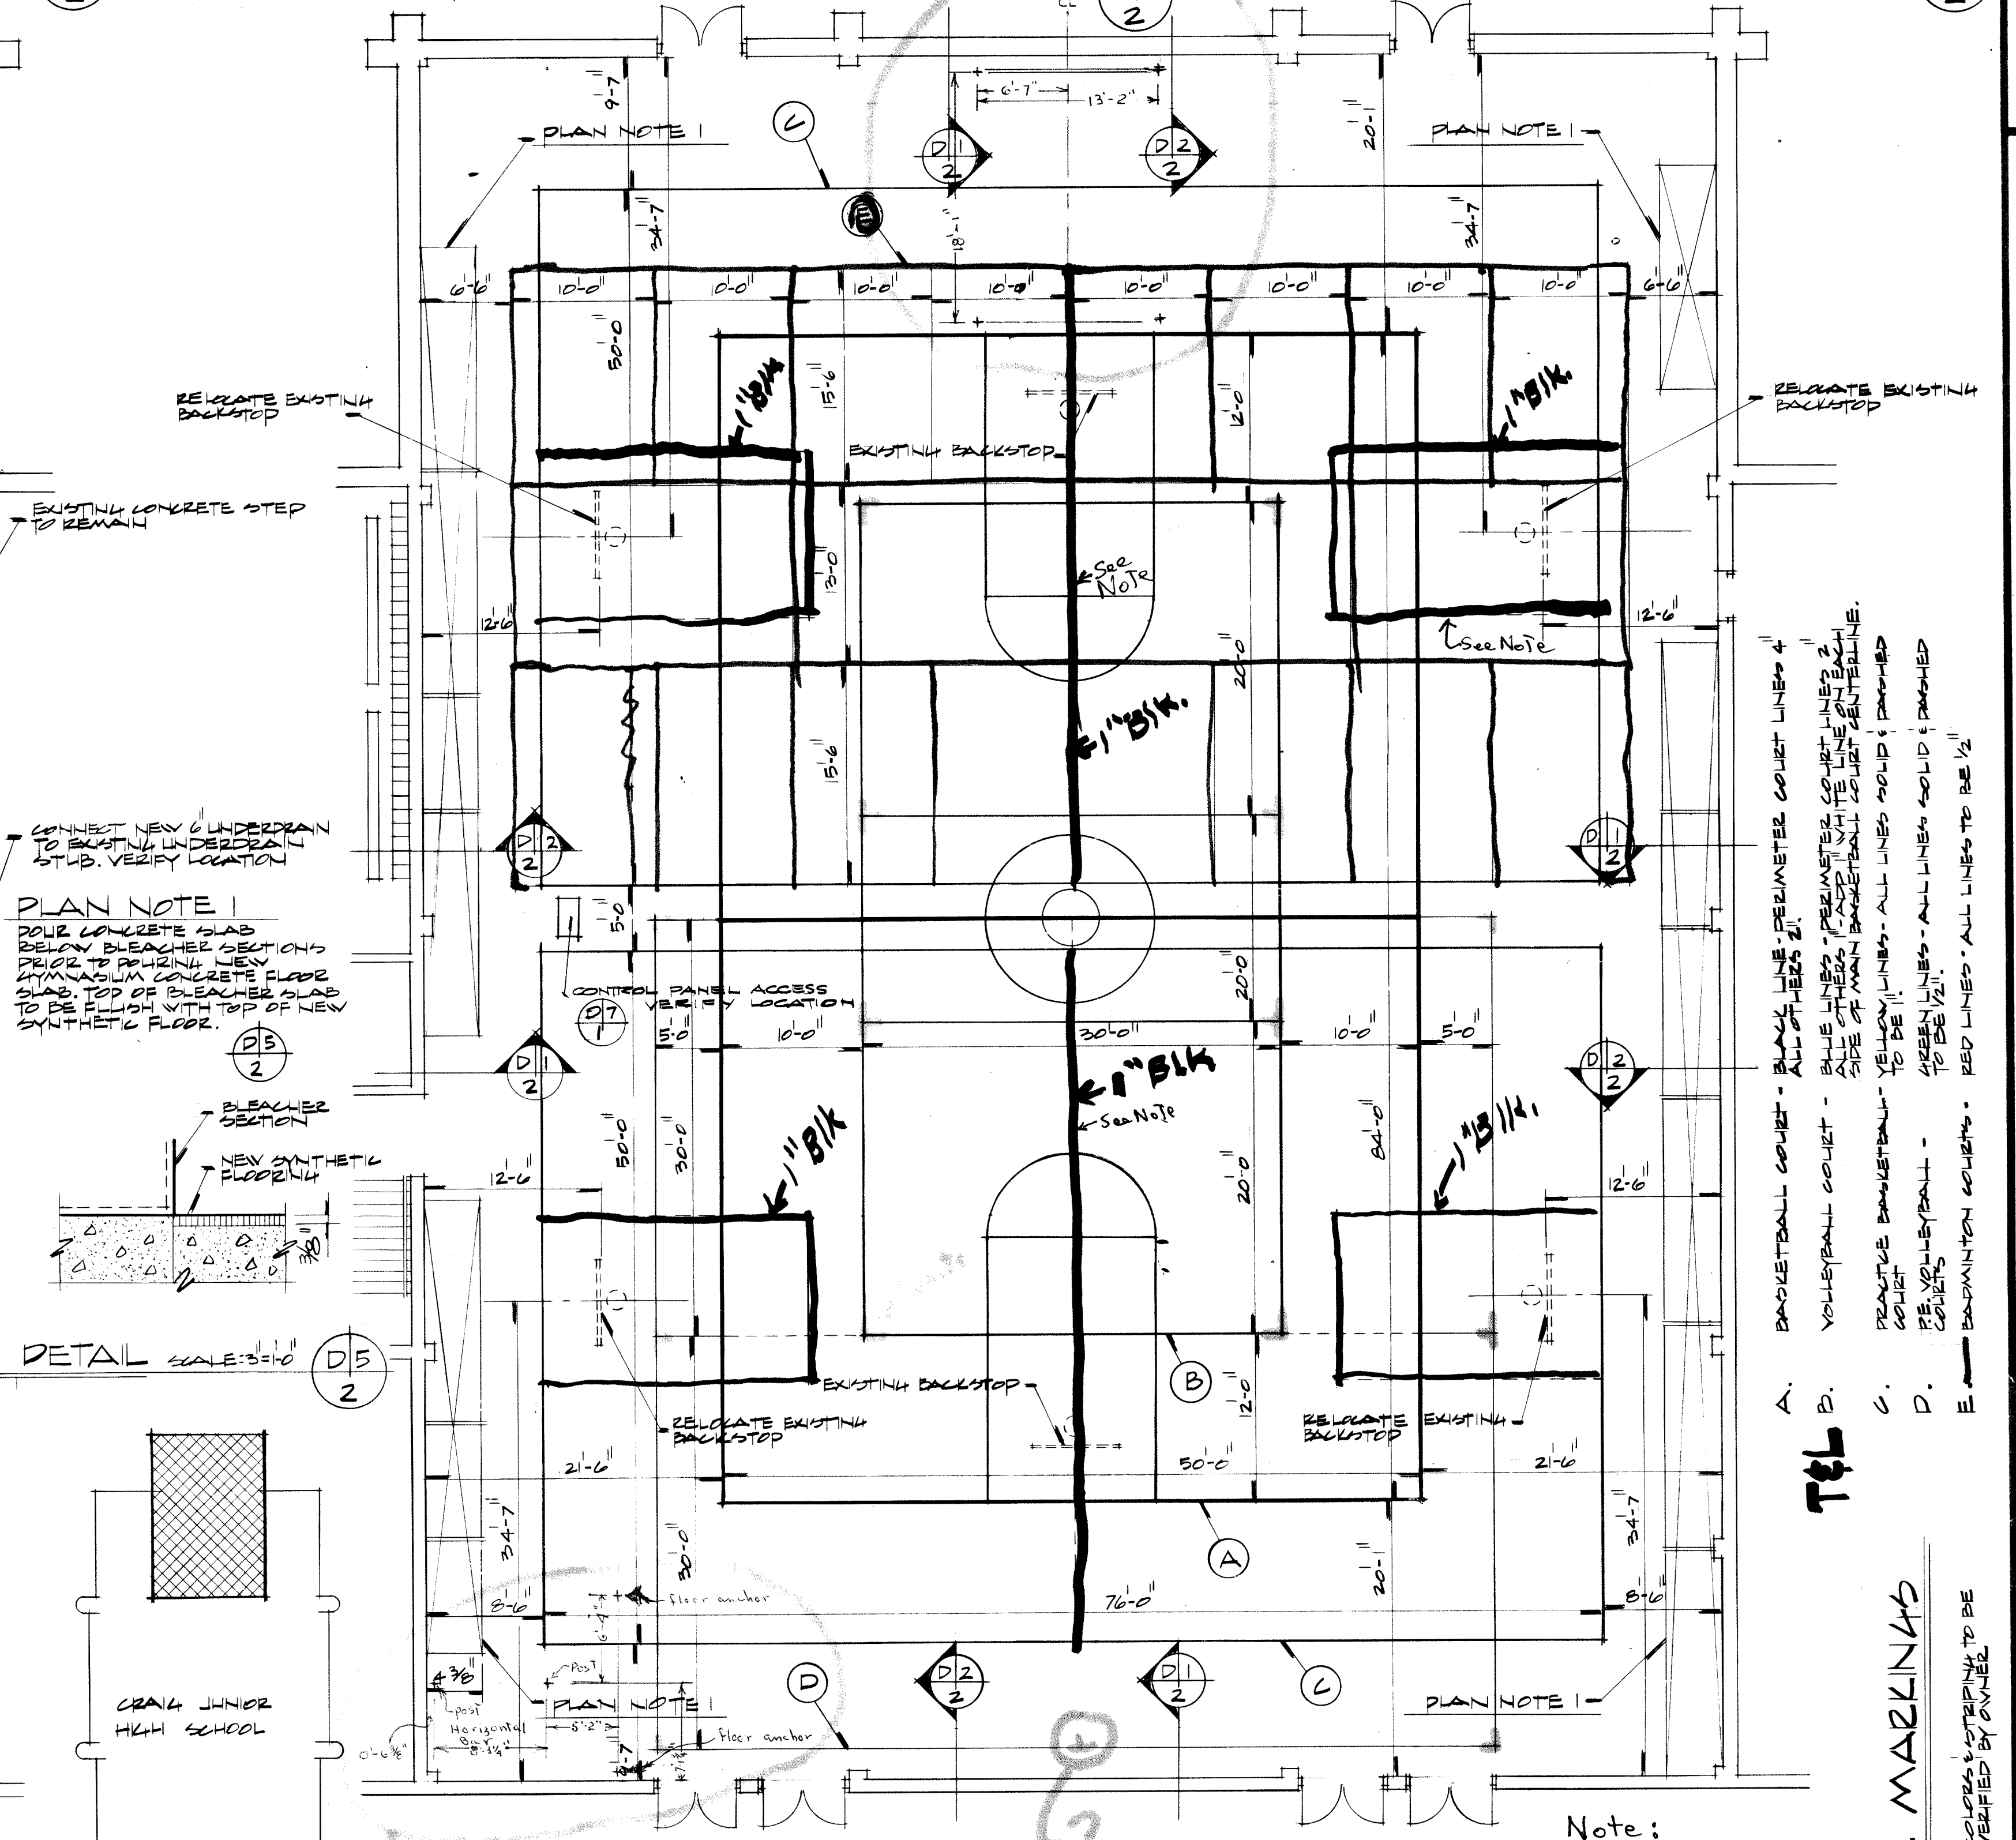

FLOOR PLAN OF EXISTING GYMNASIUM SHOWING
NEW FLOOR AND FLOOR MARKINGS
SCALE: 1/8"=1'-0"

Note:
(As per agreement on 10/23/78
at 13:15 with Fran, Tim
& Joe, Ken & Jack)
1. Use 1" Black centerline
for both practice basketball
courts
2. Use full box at each
goal for both practice basketball
courts - with station lines.
3. Use station lines at both boxes
for main basketball court.

EVERETT · I · BROWN COMPANY
ARCHITECTS
ENGINEERS
5500 WEST BRADBURY AVENUE ·
INDIANAPOLIS, INDIANA · 46241

CRAIG JUNIOR HIGH SCHOOL

PROJECT 678	DATE MAY 1, 1978	REVISED
NO. 2 OF 4		

