


GLASS SCHEDULE	
MARK GLASS TYPES	
A	1/4" Plate
B	1/4" Wire

DOOR TYPES	
1	
2	
3	

DOOR NO.	DOOR DESCPT	DOOR					GLASS	FRAME				LABEL	HARDWARE		REMARKS	
		TYPE	WIDTH	HGT.	MAT'L	LOC.		MAT'L	WIDTH	JAMB	HEAD		ELE.	EXIT DEVICE		CLO
101	Single	1	3'-0"	7'-0"	Plas Lam	—	—	Metal	7 7/8"	A	A	I	—	—	Yes	
102 103 104 105	Single	2	3'-0"	7'-0"	Plas Lam	—	A	Metal	7 7/8"	A	A	I	—	—	Yes	+ 103 door & frame relate from existing
108 108A	Single	3	3'-0"	7'-0"	Plas Lam.	—	B	Metal	7 7/8"	Exisig A	Exisig A	I	—	—	Yes	
105 108C 106	—	—	—	—	—	B A	Metal	7 7/8"	B P B	D D P.	2 A B	—	—	—	—	MULLION C SILL D

- (1) Remove wood cubicles & cabinets above by others.
- (2) Remove wood cubicles & cabinets above by others.
- (3) Plumbing confined to square w/ plumbing above & water lines, cut & cap lines 1" below finish floor.
- (4) Remove island counter & base cab by others.
- (5) Remove wood lat by others.
- (6) Remove gypsum board w/ bulkhead from 70' to 40' above finish floor, Patch adjacent surfaces.
- (7) Remove carpet wall covering, Patch adjacent surfaces.
- (8) Existing wood cabinet to remain.
- (9) Remove 4" cork board, Patch adjacent surfaces.
- (10) Remove 1/2" cork board, Patch adjacent surfaces.
- (11) Remove carpet, Patch floors as required.
- (12) Existing suspended ceiling to remain.
- (13) Electricity to disconnect soffit lights under lat.
- (14) Remove vinyl composition tile, patch floor as required.
- (15) Remove suspended acoustical board ceiling & light fixtures. Store lights to be used in new board ceiling, grilles, sprinkler heads & diffusers to be modified in new ceilings.
- (16) Remove gypsum board & metal stud partition from floor to floor construction above.
- (17) Remove plastic laminate door & metal frame. Relocate to Conference Room 102.
- (18) Remove stor. storage cabinet, Relocate to Passage 106.
- (19) Remove water closet & lavatory cut & cap all plumbing lines above & below finish floor (1" below finish floor). Remove mirror fan, cut & all accessories. Remove ceramic tile 4" or. Patch floors as required.
- (20) Remove portion of gypsum board & plaster wall, to receive new hollow metal frame construction.
- (21) Remove fabric wall & patch all surfaces to receive new fabric wall cover.
- (22) Remove hollow metal frame sidelight.
- (23) channel existg concrete floor to receive new Data & Telephone cables.

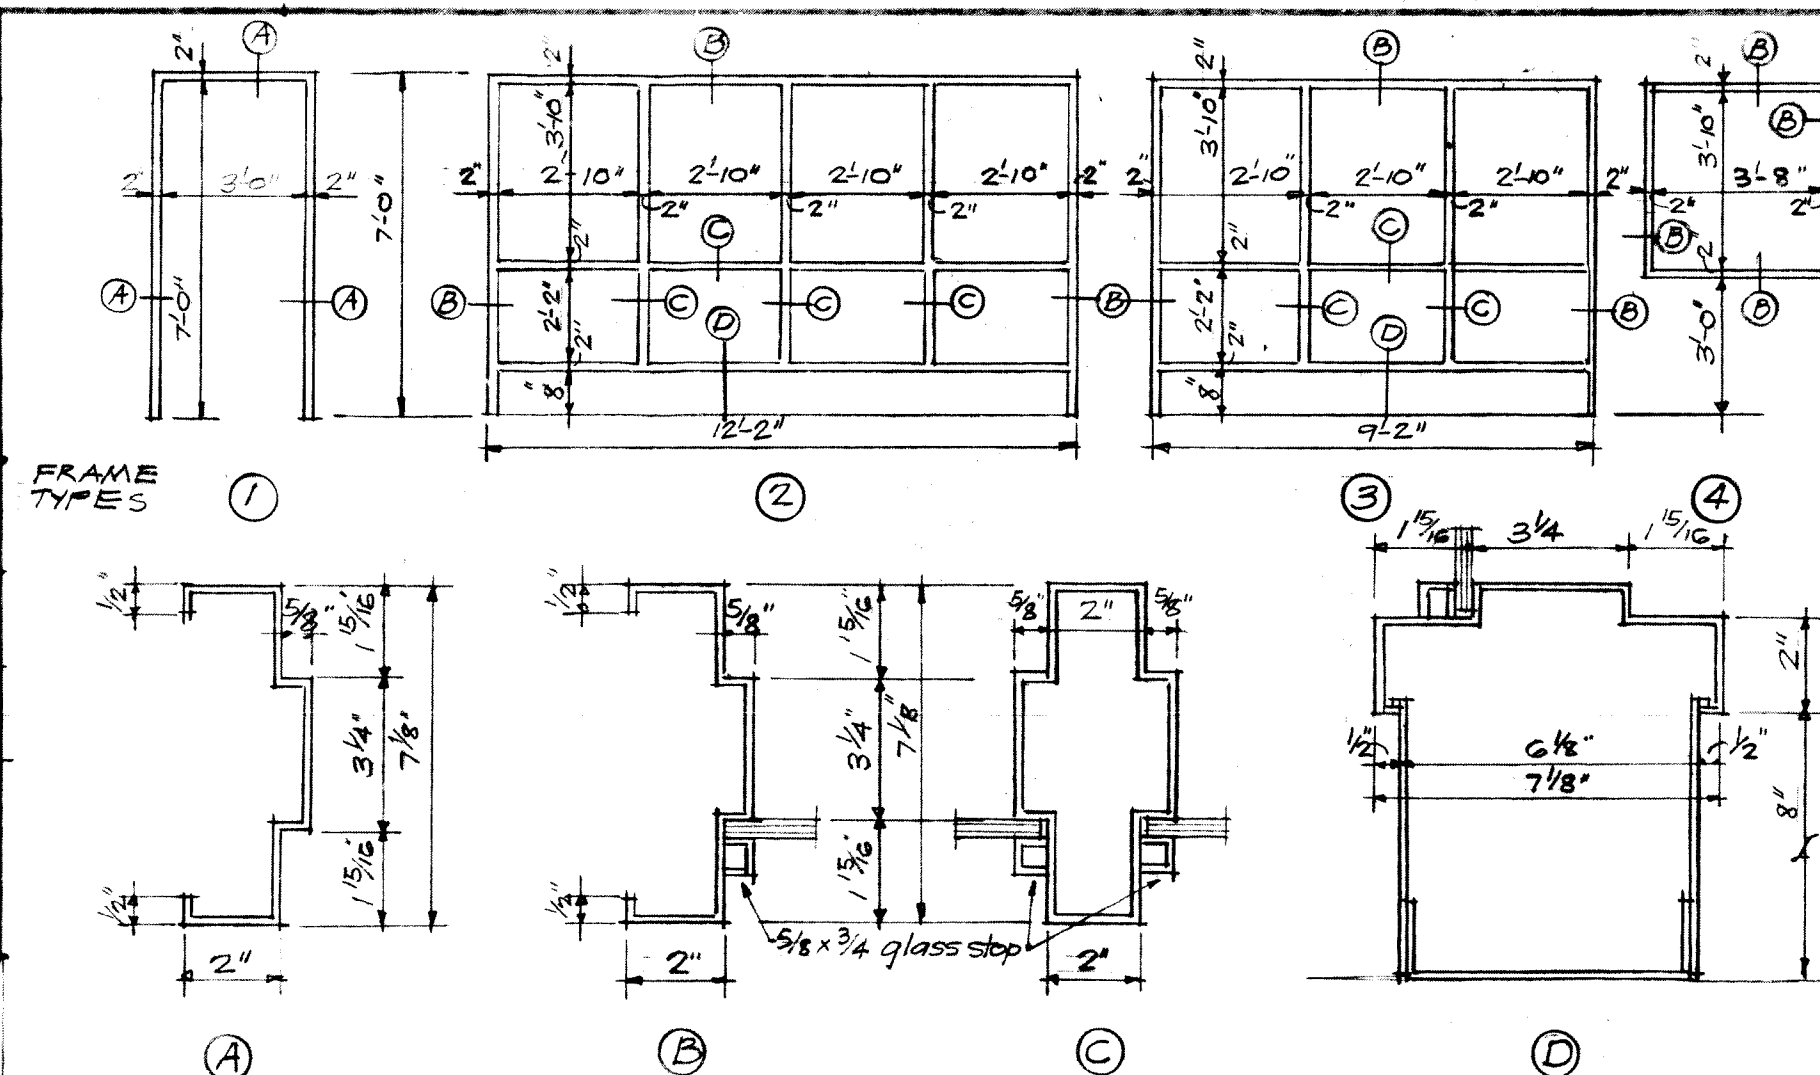

SECTION P.A. CABINET

STORAGE CABINETS


REAR ELEV.

FRONT ELEV.


SIDE ELEV.

BUILT IN CABINETS & RECEPTION COUNTER

ROOM FINISH SCHEDULE								F Fabric P Paint				
ROOM- NO	FLOOR FINISH	BASE		WALL MATERIAL	CEILING		REMARKS	N	S	E	W	
		Material	Hgt.		Material	Hgt.						
STAFF WORK ROOM	101	Carpet	Carpet	8"	EXIST'g Gyp B'd & NEW Gyp B'd	EXIST'g ACCOUST B'd	9'4"		F	F	F	
OFFICE	102	Carpet	Carpet	8"	EXIST'g Gyp B'd & NEW Gyp B'd	ACCOUST B'd	9'4"		F	F	F	
WORKROOM	103	Carpet	Carpet	8"	NEW Gyp B'd	ACCOUST B'd	9'4"		F	F	F	
PRINCIPAL	104	Carpet	Carpet	8"	EXIST'g Gyp B'd & NEW Gyp B'd	ACCOUST B'd	9'4"		F	F	F	
PASSAGE	105	Carpet	Carpet	8"	EXIST'g Gyp B'd & NEW Gyp B'd	ACCOUST B'd	9'4"	Provide 2x2 Cor. tile floor & 8" Hx11" 2x2 Cor tile base & Lav. & W.C.	F	F	F	
CLINIC	106	Vinyl Comp Tile	Rubber	6"	EXIST'g Gyp B'd & NEW Gyp B'd	ACCOUST B'd	9'4"		F	F	F	
WORK	107	Carpet	Carpet	8"	EXIST'g Gyp B'd & NEW Gyp B'd	ACCOUST B'd	9'4"		F	F	F	
RECEPTION	108	Carpet	Carpet	8"	EXIST'g Gyp B'd & NEW Gyp B'd	ACCOUST B'd	9'4"		F	F	F	
CORRIDOR	109	Carpet	Carpet ⊕	8"	—	—	9'4"	①	—	—	—	
CORRIDOR	110	Carpet	Carpet ⊕	8"	—	—	9'4"	①	F	F	—	
COMMONS	111	—	⊕	—	②	③	See ⊕	①	F	F	F	
PASSAGE	112	—	⊕	—	②	③	9'4"	①	F	—	F	
CORRIDOR	113	—	⊕	—	②	③	9'4"	①	F	F	—	
CORRIDOR	114	—	⊕	—	②	③	9'4"	①	—	—	F	
UPPER COMMONS	115	—	—	—	②	EXIST'g skylight	See ⊕	* See ⊕ for painted areas	* P	* P	* P	* P

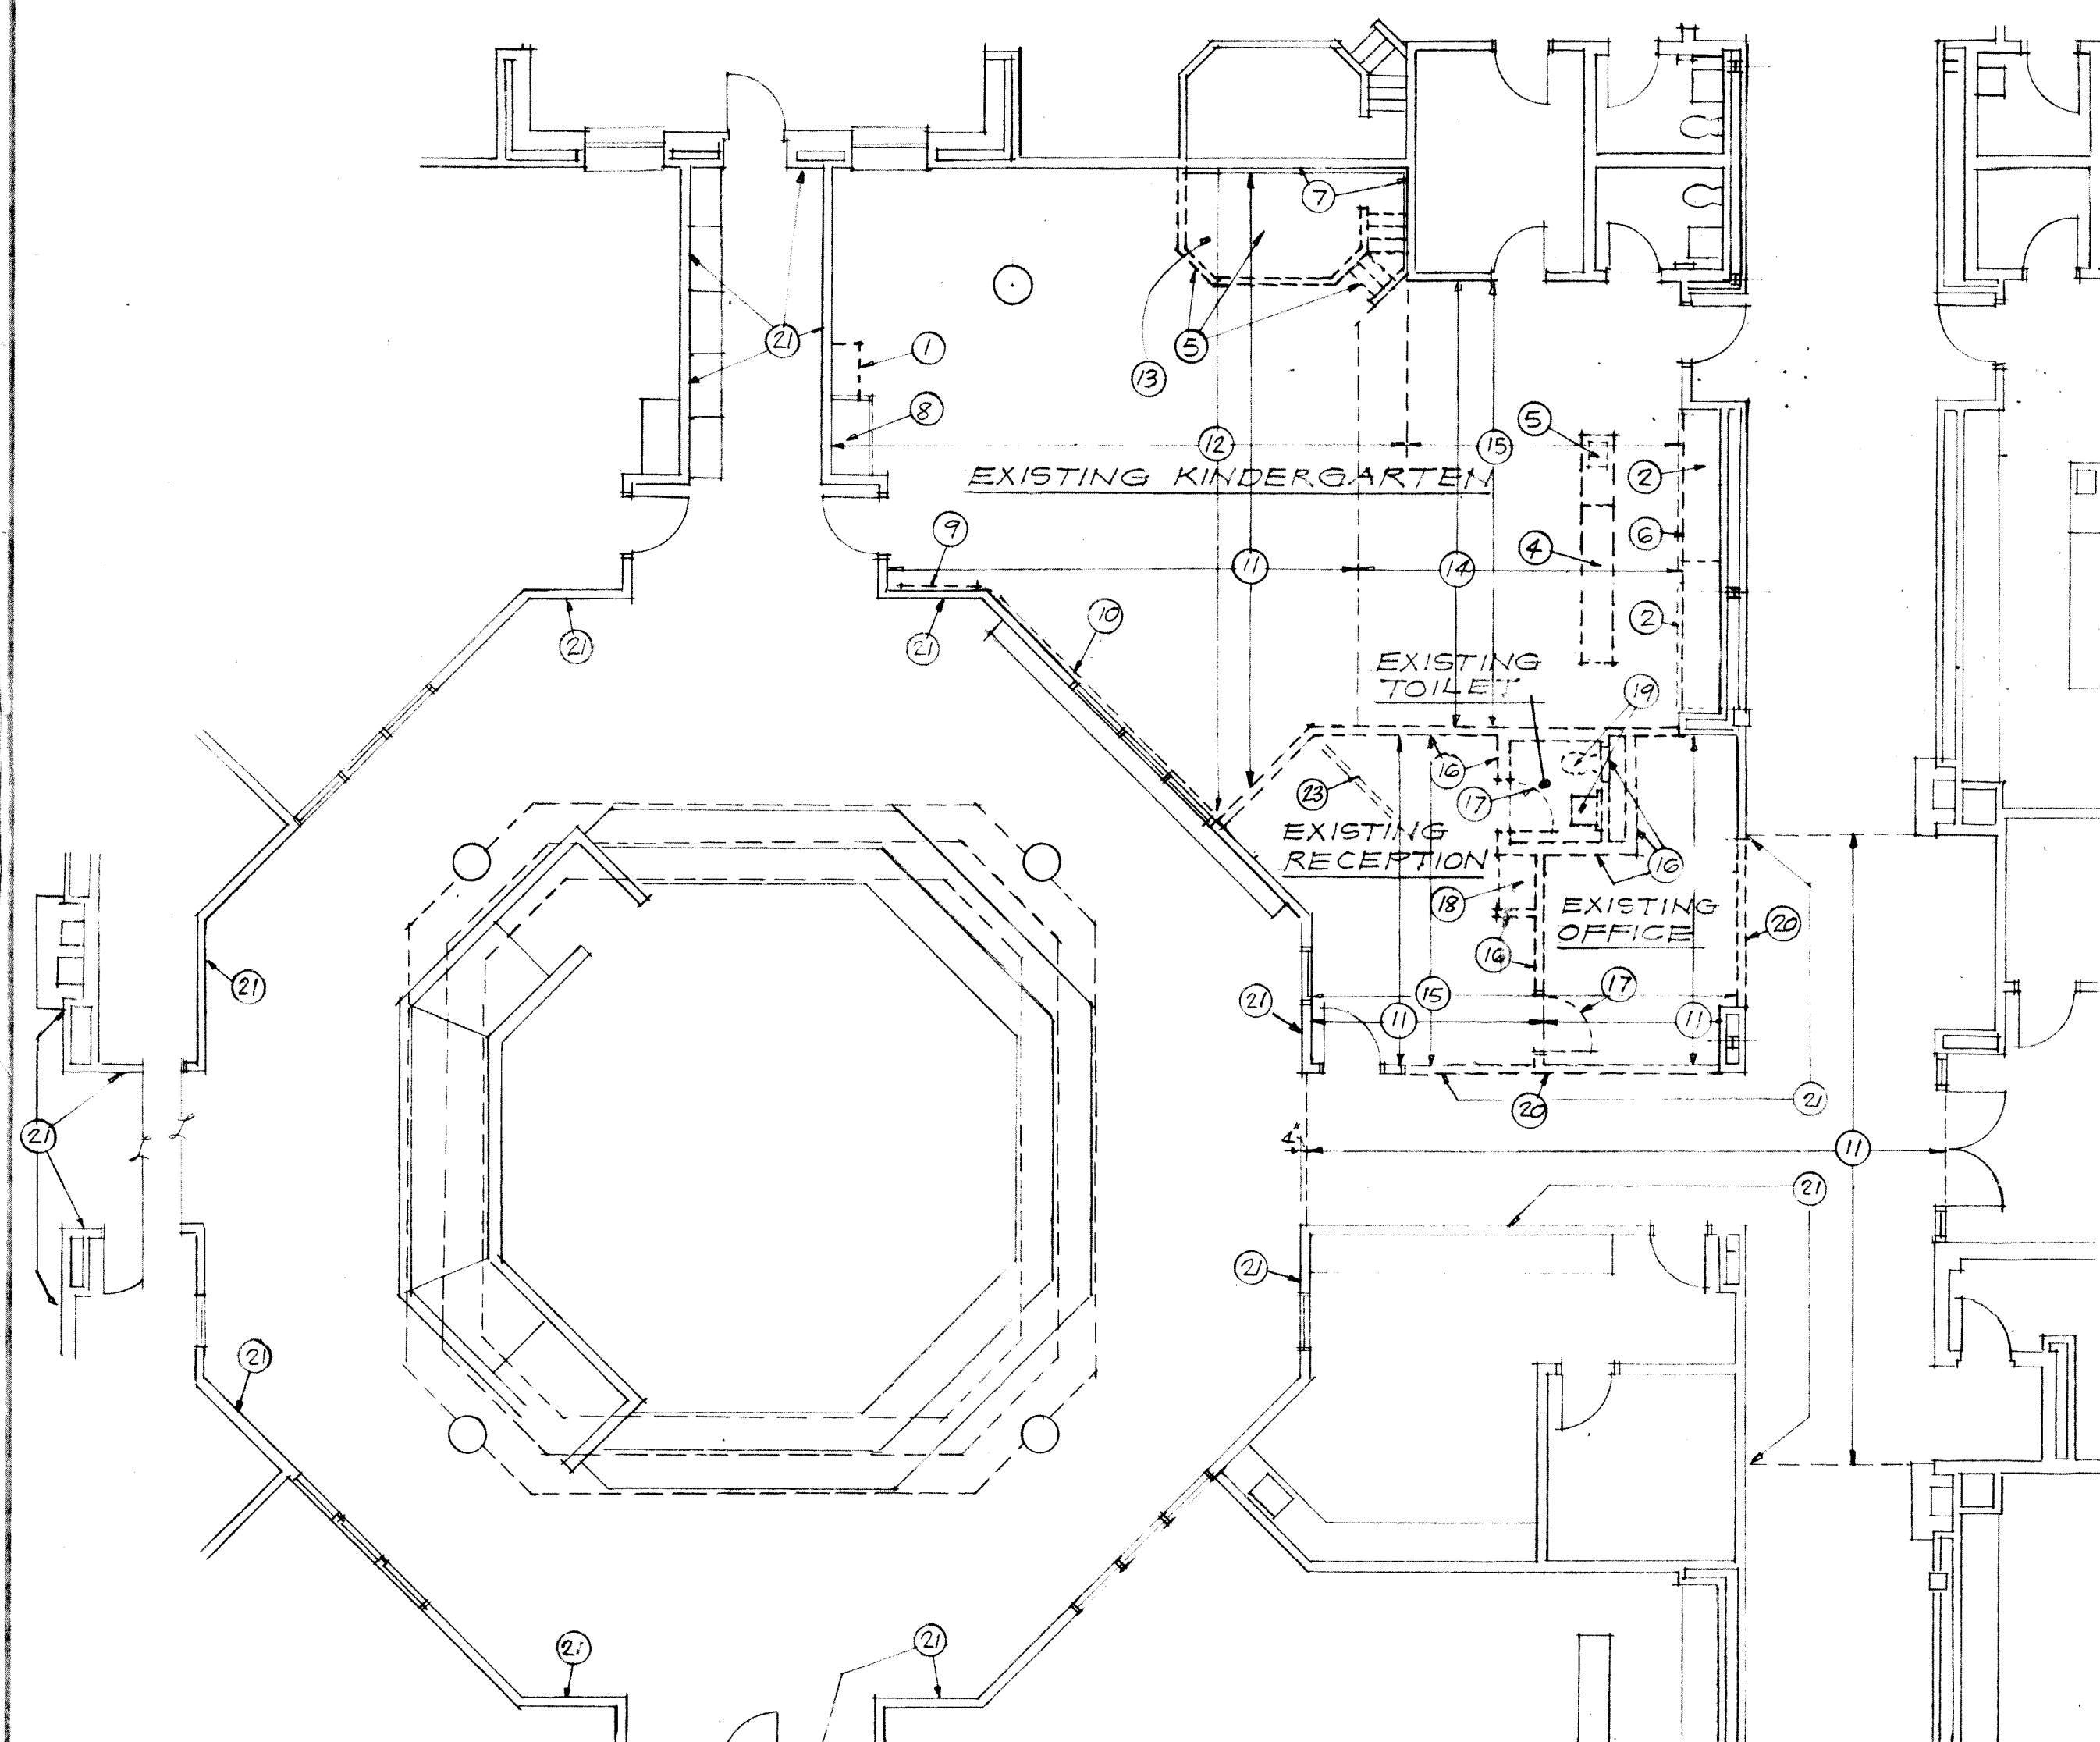

DEMOLITION FLOOR PLAN
scale 1/8" = 1'-0"

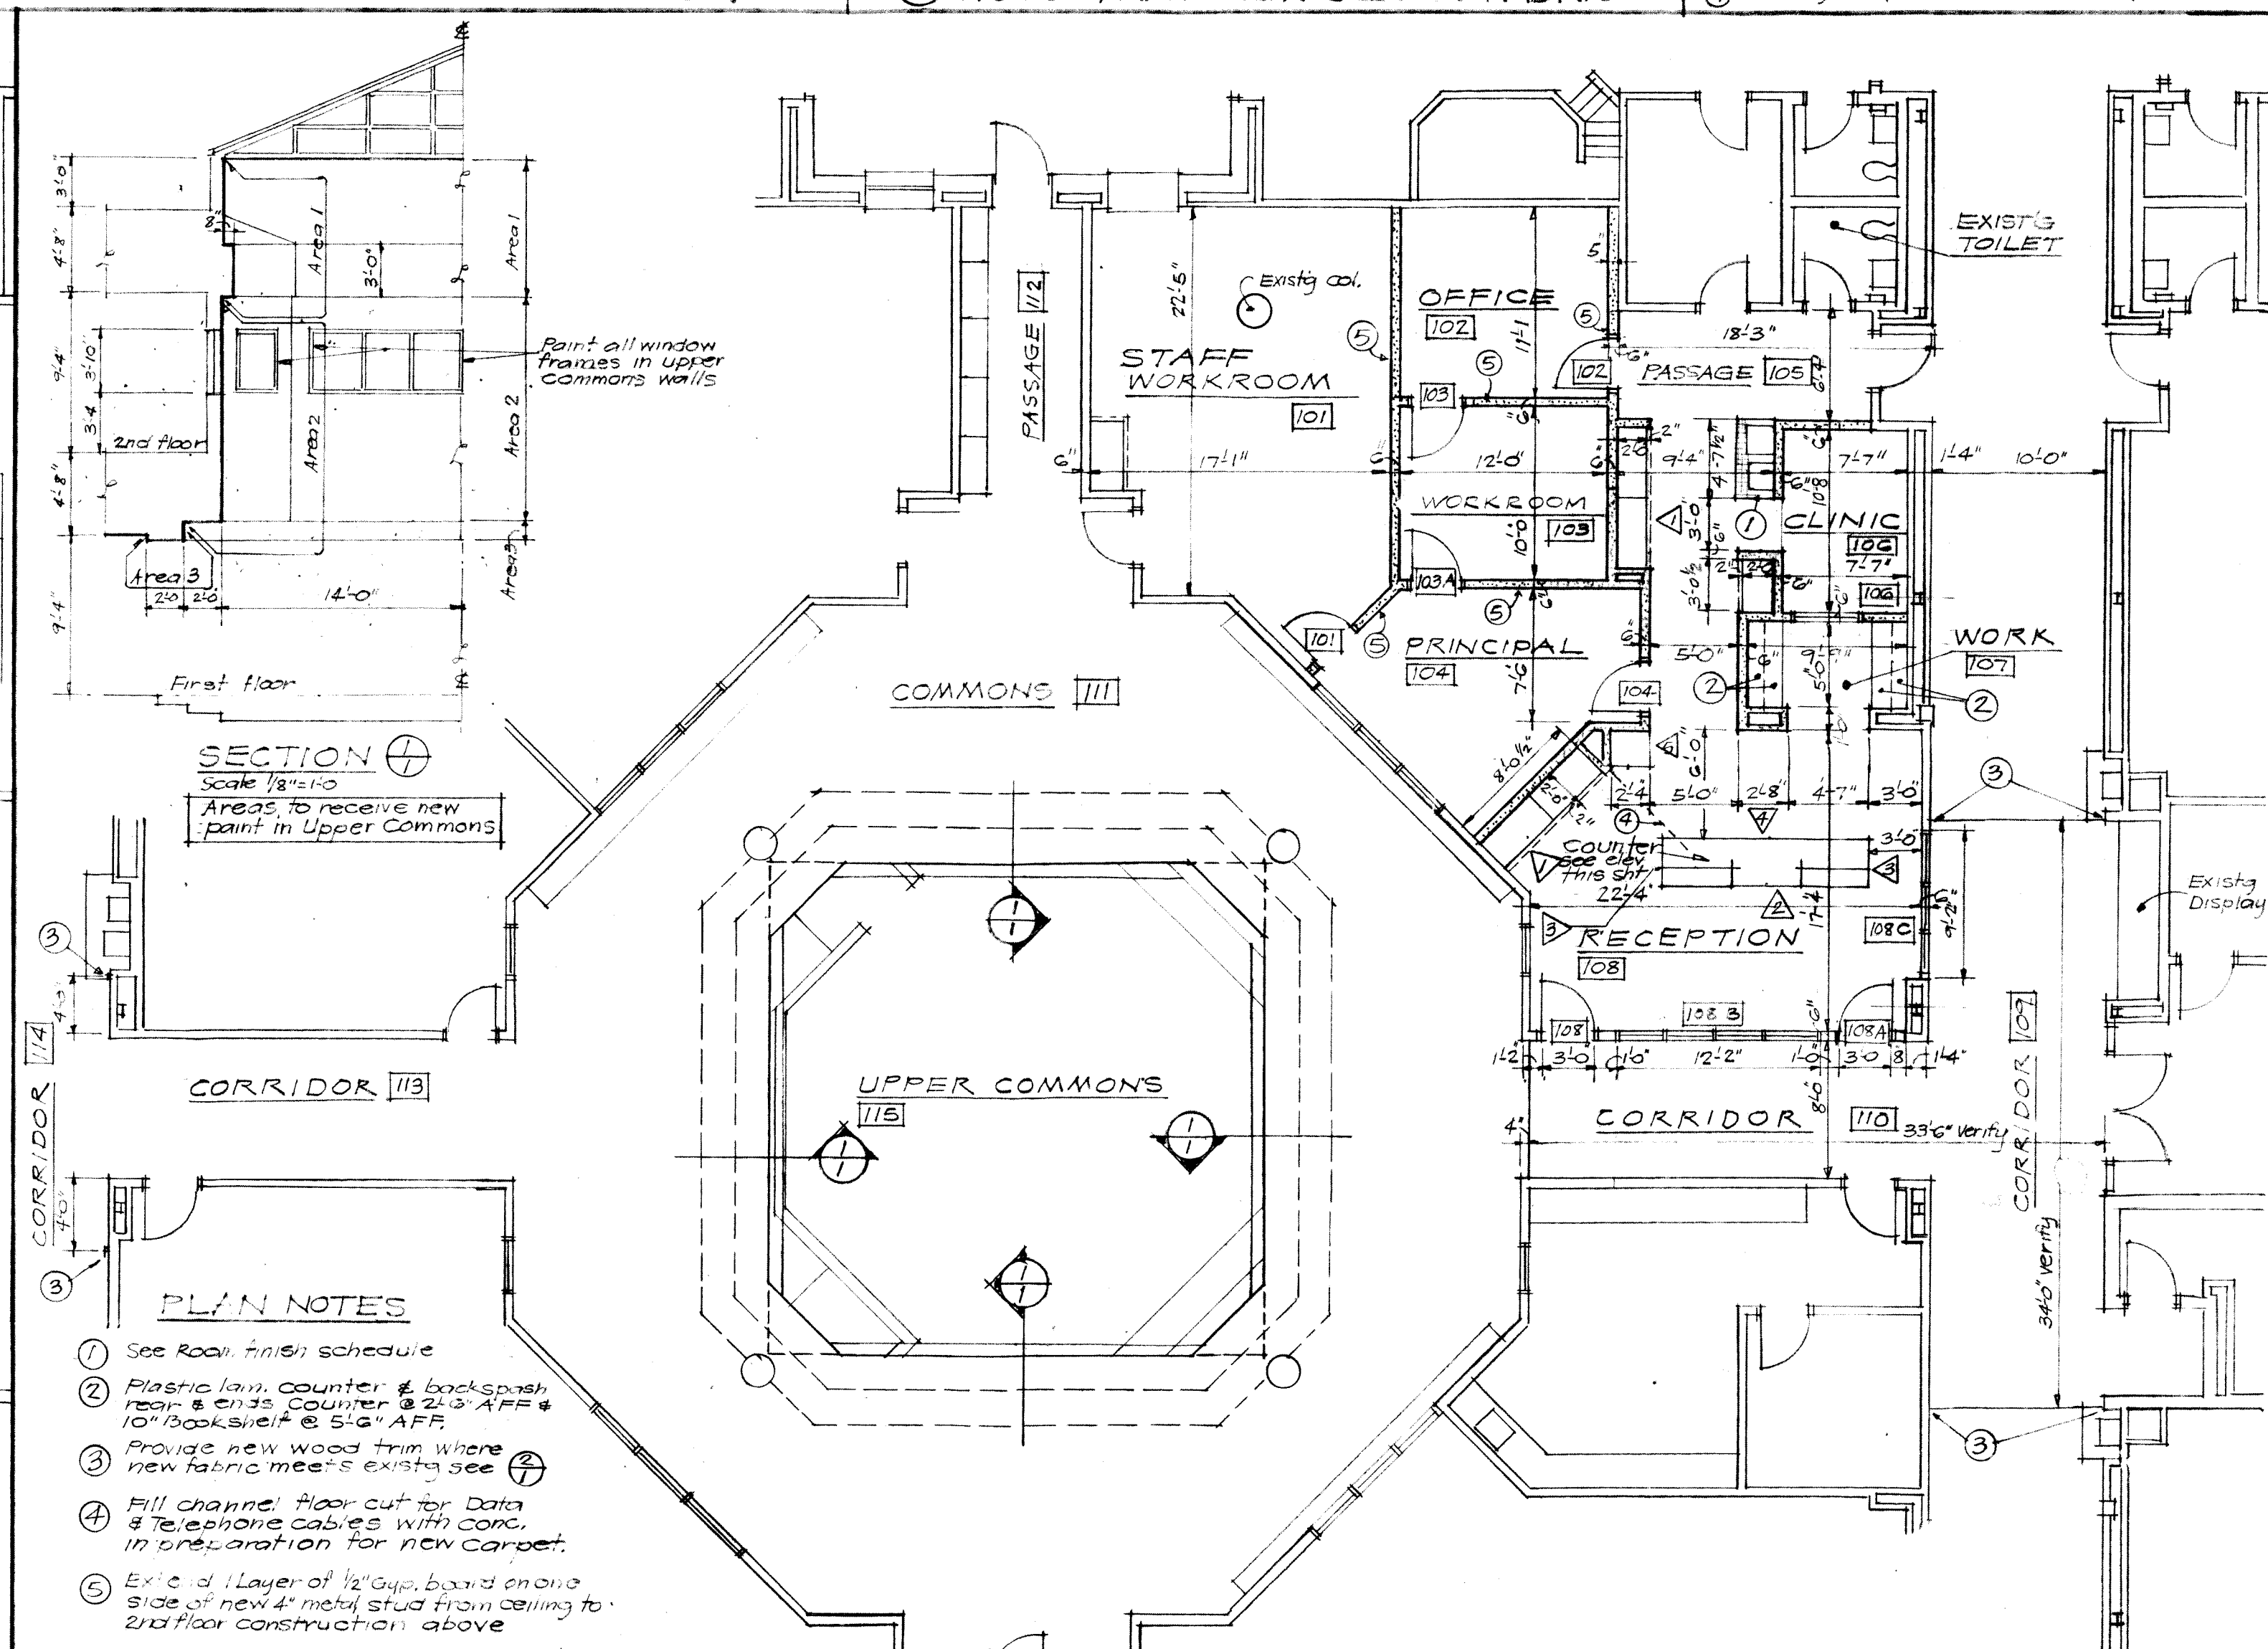

FLOOR PLAN
Scale 1/8" = 1'-0"