



EAST ELEVATION
Scale 1/8"=1'-0"

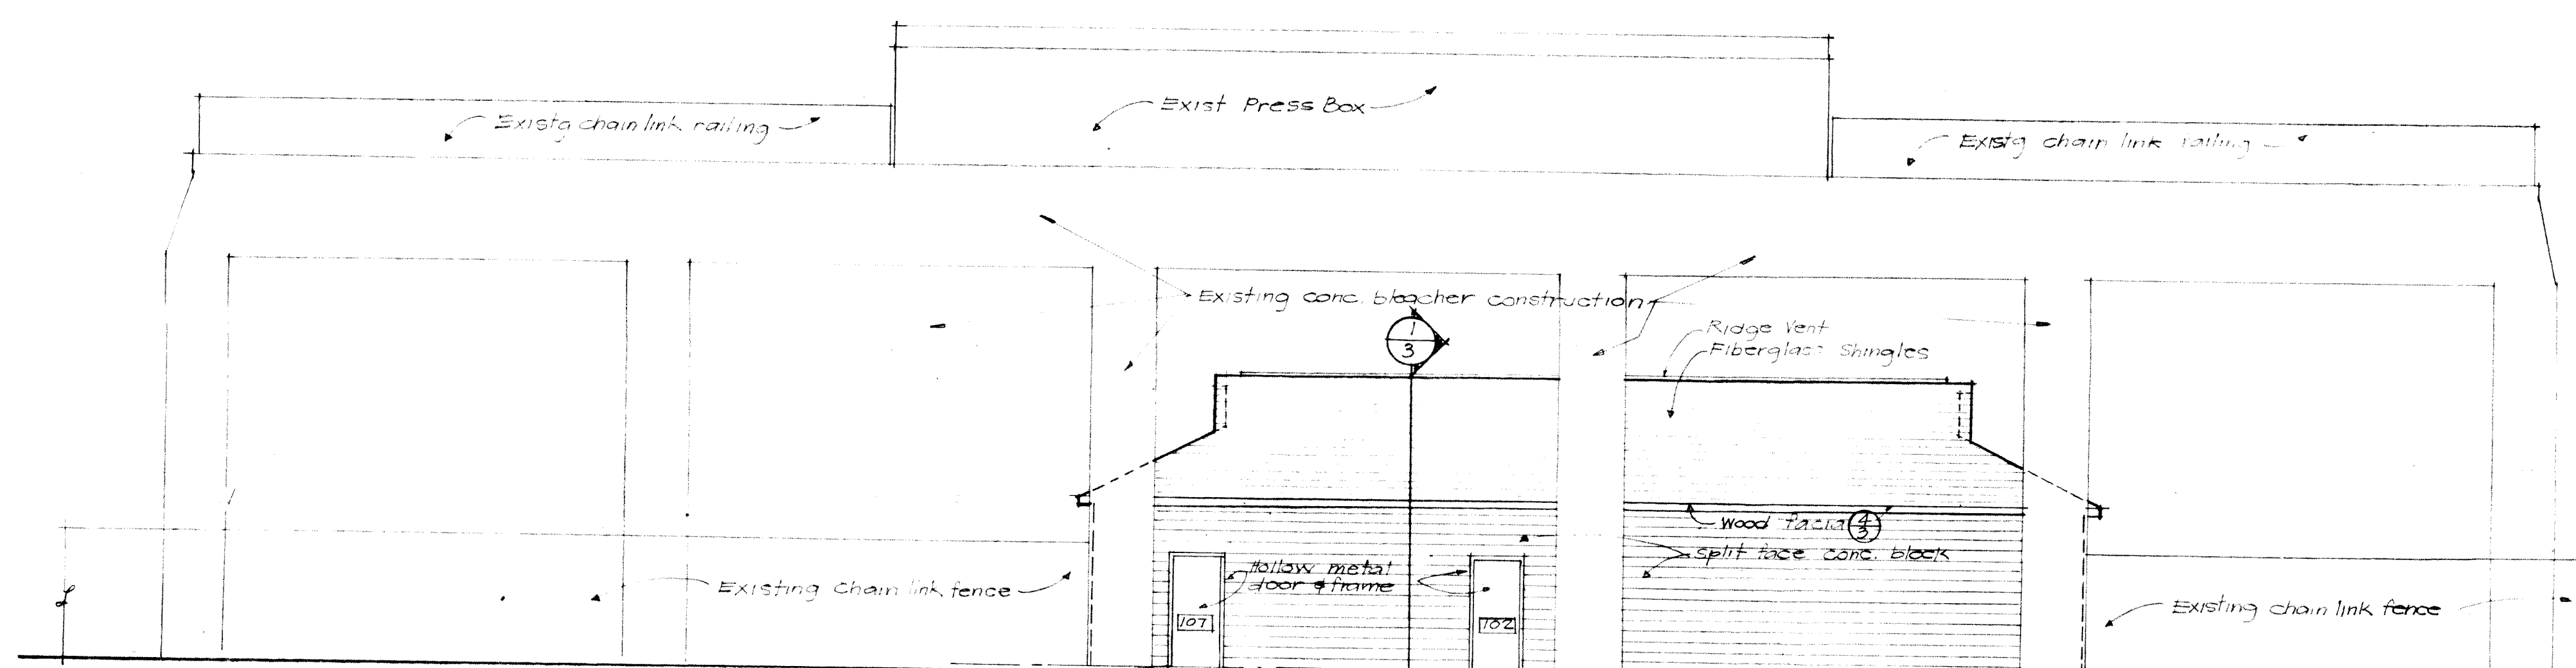


WEST ELEVATION
Scale 1/8"=1'-0"

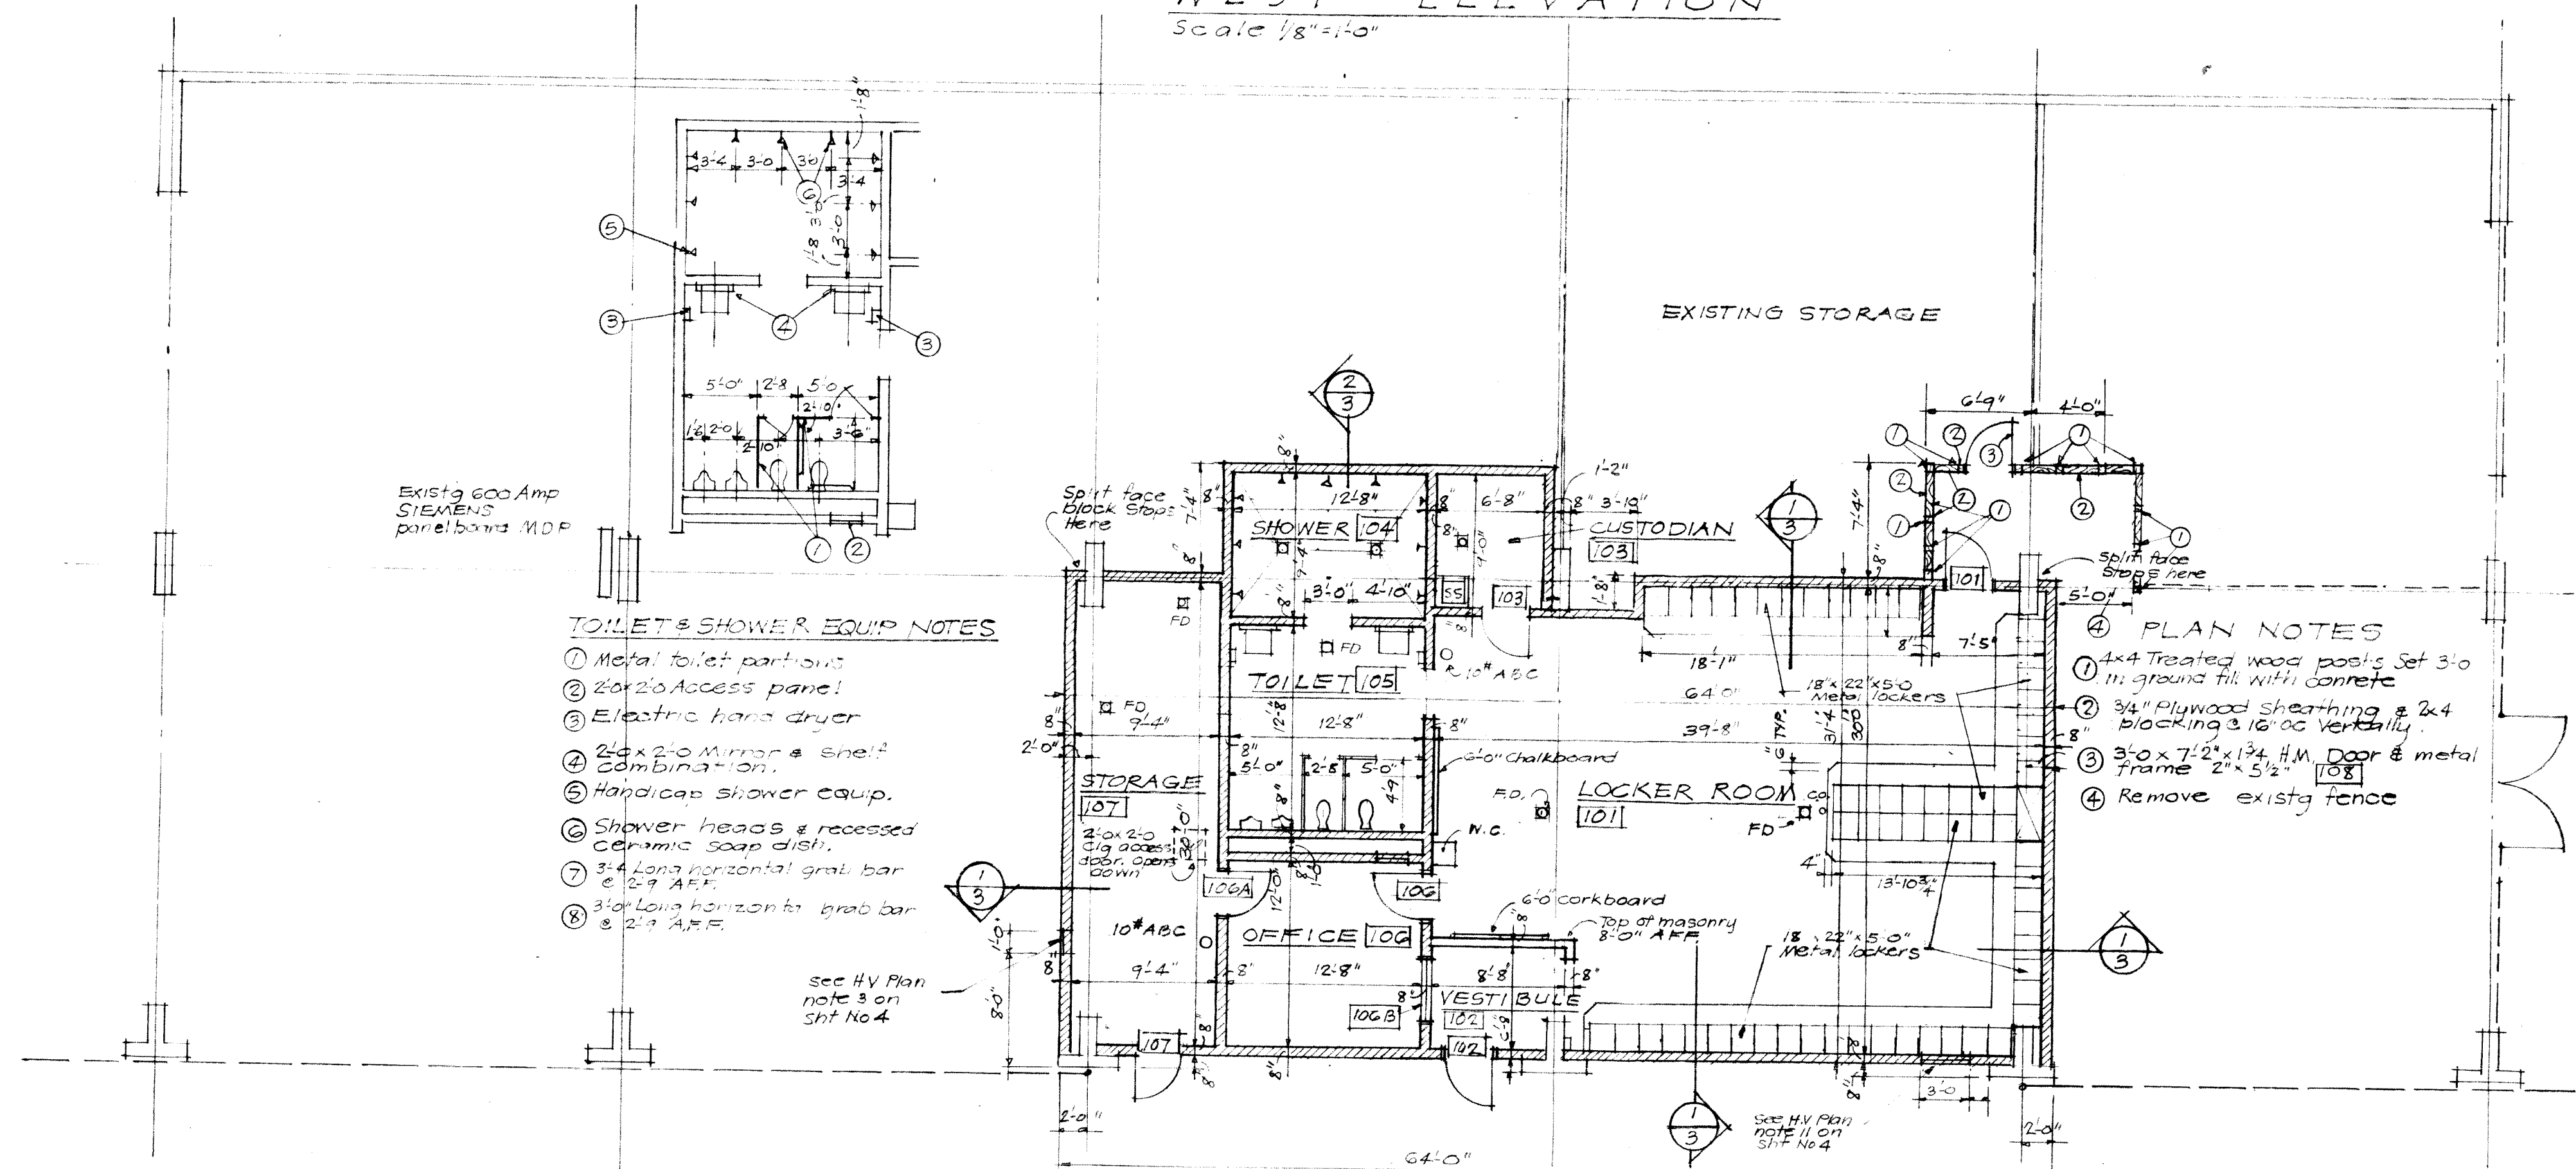


FLOOR PLAN
Scale 1/8"=1'-0"

AREA CALCULATION
FOR MIXED OCCUPANCY

EXISTING CONCRETE BLEACHERS	TYPE	OCCUPANCY	ACTUAL SQ. FT.	ALLOWABLE SQ. FT. WITH FOUR SIDES YARD SEPARATION INCREASE	RATIO
	S-N	A-4	9,728	12,000	7,504 ÷ 12,000 = .6253
NEW LOCKER ROOM BENEATH	S-N	E-1	2,224	18,200	2,224 ÷ 18,200 = .1222
					.7475

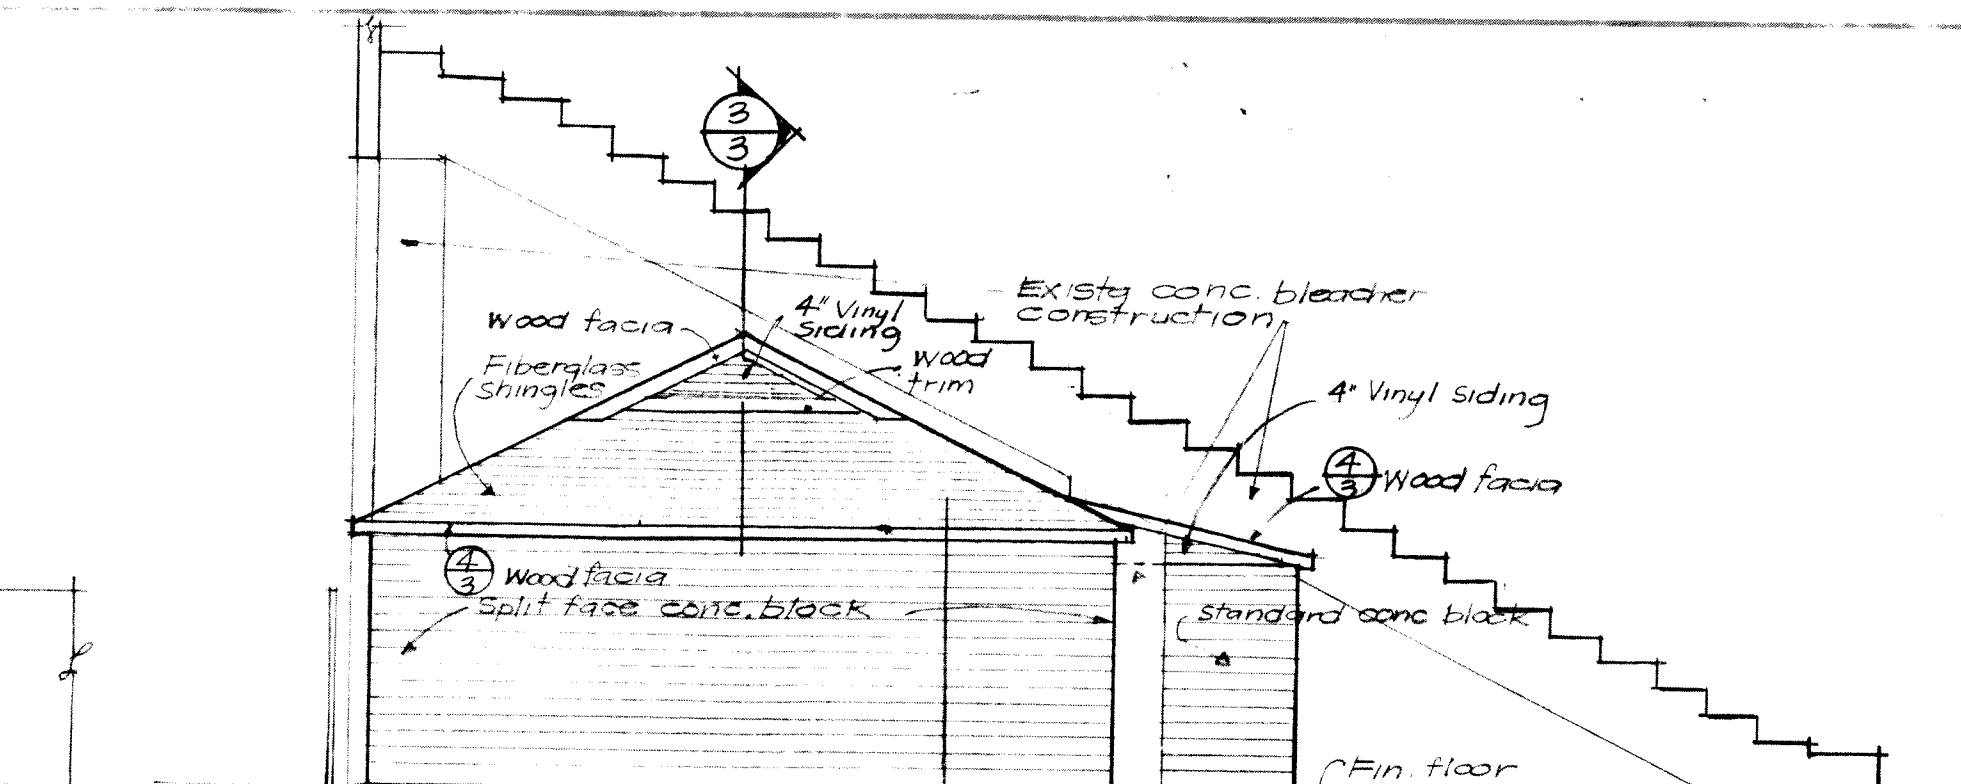

SOUTH ELEVATION
Scale 1/8"=1'-0"

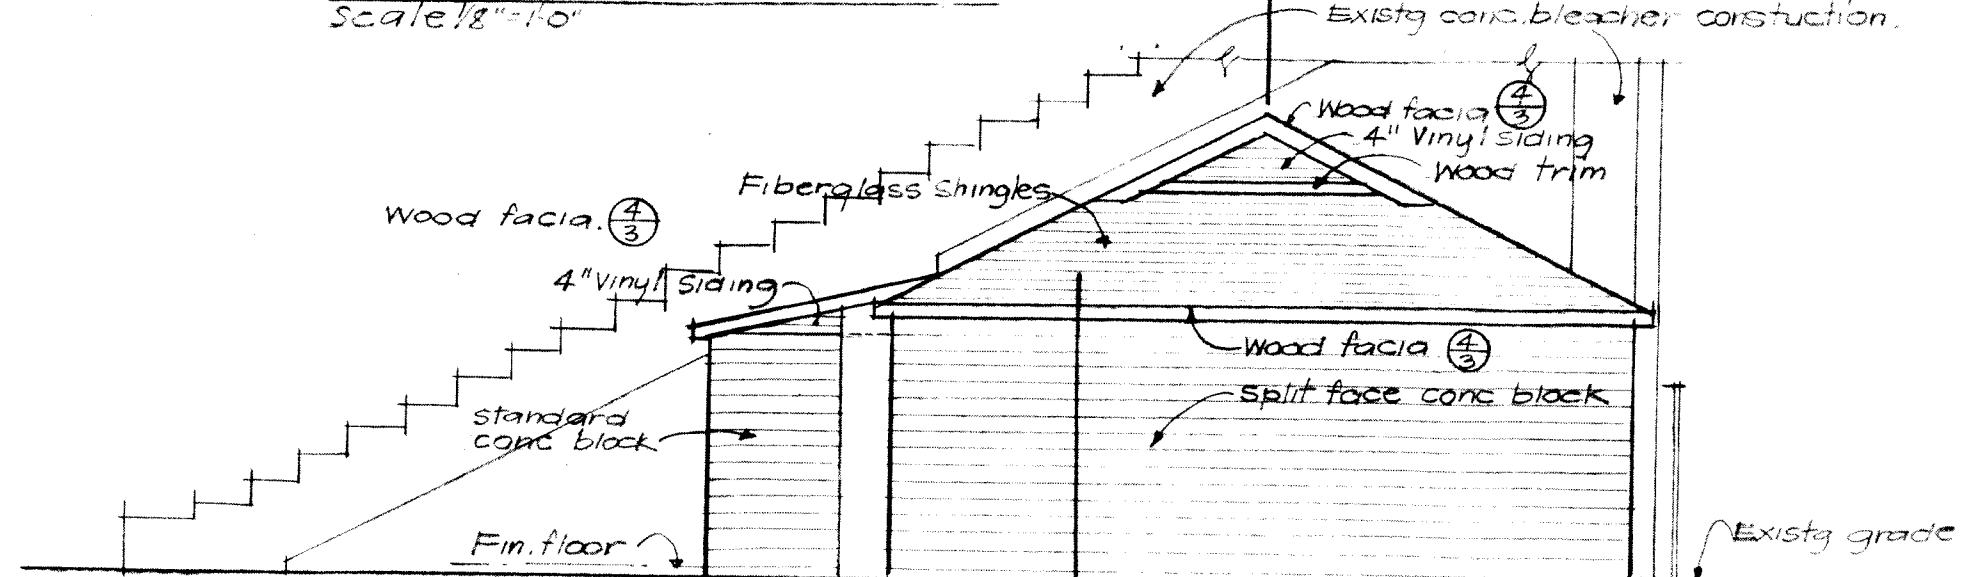

NORTH ELEVATION
Scale 1/8"=1'-0"

ROOM FINISH SCHEDULE							P - Paint (Painted) Epoxy			
ROOM - NO	FLOOR FINISH	BASE MATERIAL	WALL MATERIAL	CEILING MATERIAL	REMARKS		N	S	E	W
LOCKER ROOM 101	Concrete	Rubber	6" Conc. Block	2 Layers of 5/8" Gyp. brd Type X	10'-8 1/2"		P	P	P	P
VESTIBULE 102	Concrete	Rubber	6" Conc. Block	2 Layers of 5/8" Gyp. brd Type X	10'-8 1/2"		P	P	P	P
CUSTODIAN 103	Concrete	Rubber	6" Conc. Block	1/2" Gyp. brd	9'-0"	2 Layers of 5/8" Gyp. brd @ 10'-0" A.F.F.				
SHOWER 104	Cer. tile	Cer. tile	4" Conc. Block	1/2" Gyp. brd Moisture Res. stain	9'-0"	2 Layers of 5/8" Gyp. brd @ 10'-0" A.F.F.	P	P	P	P
TOILET 105	Cer. tile	Cer. tile	4" Conc. Block	1/2" Gyp. brd Moisture Resistant	9'-0"	2 Layers of 5/8" Gyp. brd @ 10'-0" A.F.F.	P	P	P	P
OFFICE 106	Vinyl comp. tile	Rubber	6" Conc. Block	Acoust. board	9'-0"	2 Layers of 5/8" Gyp. brd @ 10'-0" A.F.F.	P	P	P	P
STORAGE 107	Concrete	Rubber	6" Conc. Block	2 Layers of 5/8" Gyp. brd Type X	10'-8 1/2"					

DOOR SCHEDULE									
DOOR NO.	DOOR DESCPT	TYPE	WIDTH	HGT	MAT'L	LOU.	GLASS	FRAME	REMARKS
101	Single	1	3'-0"	7'-2"	Metal		Metal	5/2"	C
102	Single	2	3'-0"	7'-2"	Metal		A	8 3/4"	A
103	Single	1	3'-0"	7'-2"	Metal		Metal	8 3/4"	A
106A	Single	2	3'-0"	7'-2"	Metal		A	8 3/4"	A
106B	Hollow metal frame construction						A	8 3/4"	B

DOOR TYPES	GLASS	FRAME	LABEL	HARDWARE	REMARKS
1	1/4" Clear plate	8" Min. bearing end	2" x 4" Bars	Lintel Black	

TYPE MASONRY LINTEL	REMARKS
1	Line of masonry wall

FRAME TYPES	REMARKS
1	5/8" x 3/4" glass stops

METAL DOOR FRAMES

GIBRALTAR DESIGN
ARCHITECTURE • ENGINEERING • INTERIOR DESIGN

CONTINUATION OF
FACILITIES IMPROVEMENTS

LAWRENCE CENTRAL
HIGH SCHOOL FOR
MSD LAWRENCE TOWNSHIP

GIBRALTAR DESIGN
9102 N. Meridian St., Ste. 300
Indianapolis, IN 46240
Homepage: www.GibraltarDesign.com
Email: info@GibraltarDesign.com
Phone: 317.586.5777 Fax: 317.586.5778

PROJECT 97.0160.15
DATE 3/25/98
COORDINATED BY
DRAWN BY JHS
CHECKED BY

COPYRIGHT NOTICE:
THE CONCEPT, DESIGN, PLANS, DETAILS, ETC. SHOWN ON THIS DOCUMENT ARE THE PROPERTY OF GIBRALTAR DESIGN AND WILL BE CREATED FOR USE ON THIS SPECIFIC PROJECT. NO PART OF THIS INFORMATION SHALL BE REPRODUCED OR TRANSMITTED IN ANY FORM OR BY ANY MEANS, ELECTRONIC OR MECHANICAL, INCLUDING PHOTOCOPYING, RECORDING, OR BY ANY INFORMATION STORAGE AND RETRIEVAL SYSTEM, WITHOUT THE EXPRESS WRITTEN CONSENT OF GIBRALTAR DESIGN. THE OWNER MAY RETAIN COPIES FOR INFORMATION AND REFERENCE IN CONNECTION ONLY WITH THE PROJECT.

REVISIONS	MARK	DATE	ISSUED FOR
	4-17-98	PLAN REVIEW	

DRAWING

PROJECT
FACILITIES IMPROVEMENTS AT
LAWRENCE CENTRAL HIGH SCHOOL

© GIBRALTAR DESIGN SHEET