


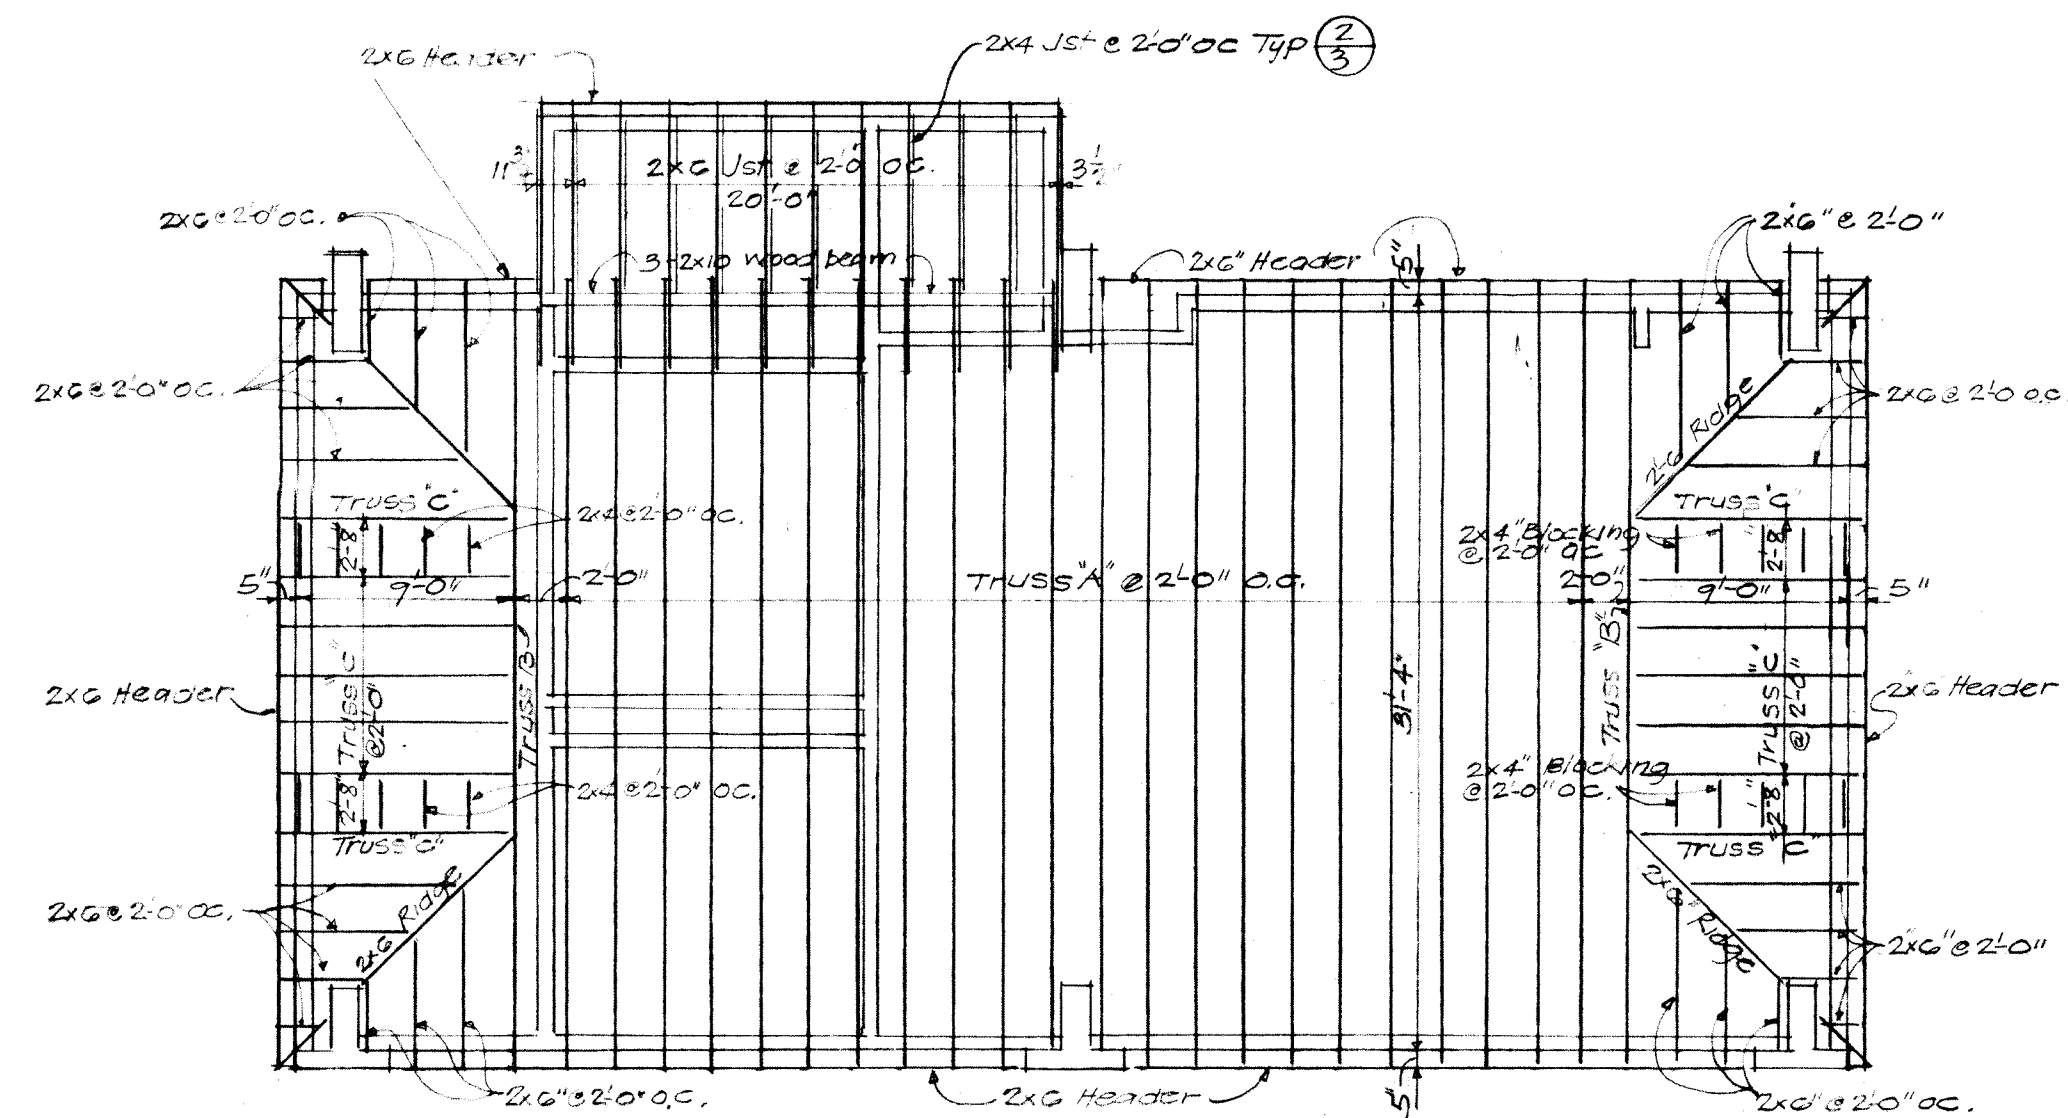


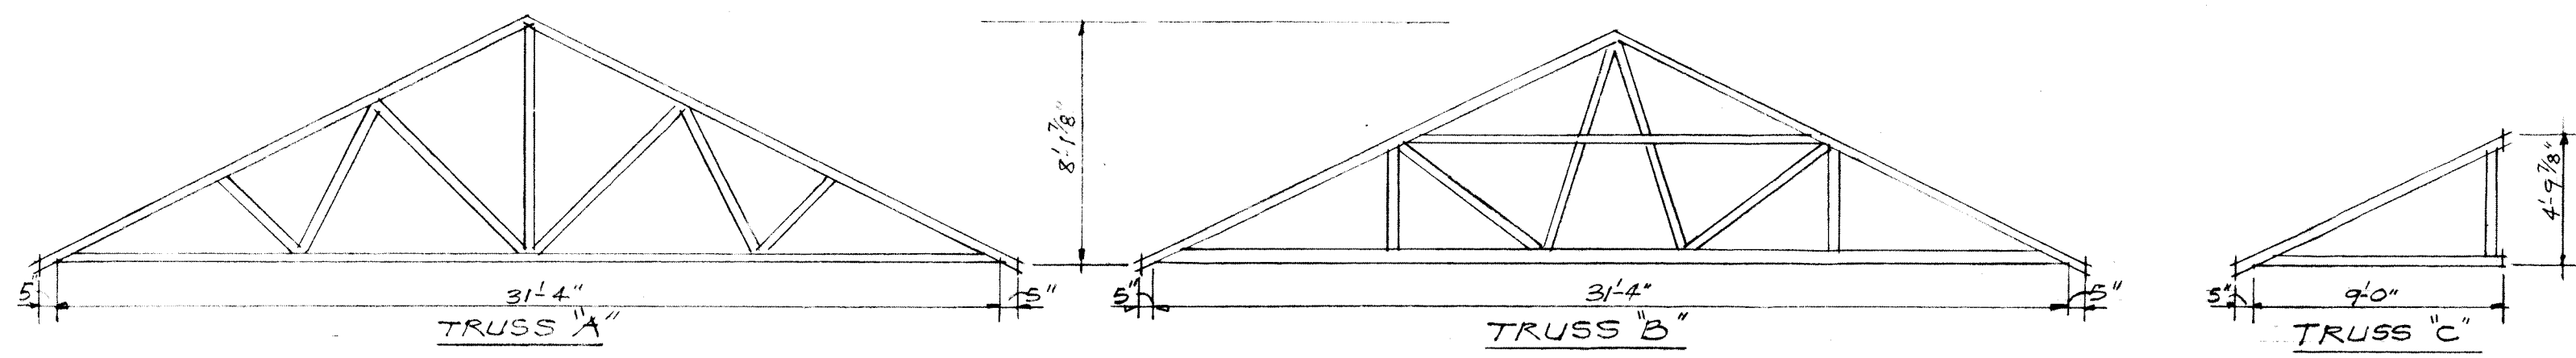


ROOF FRAMING PLAN
Scale 1/8" = 1'-0"

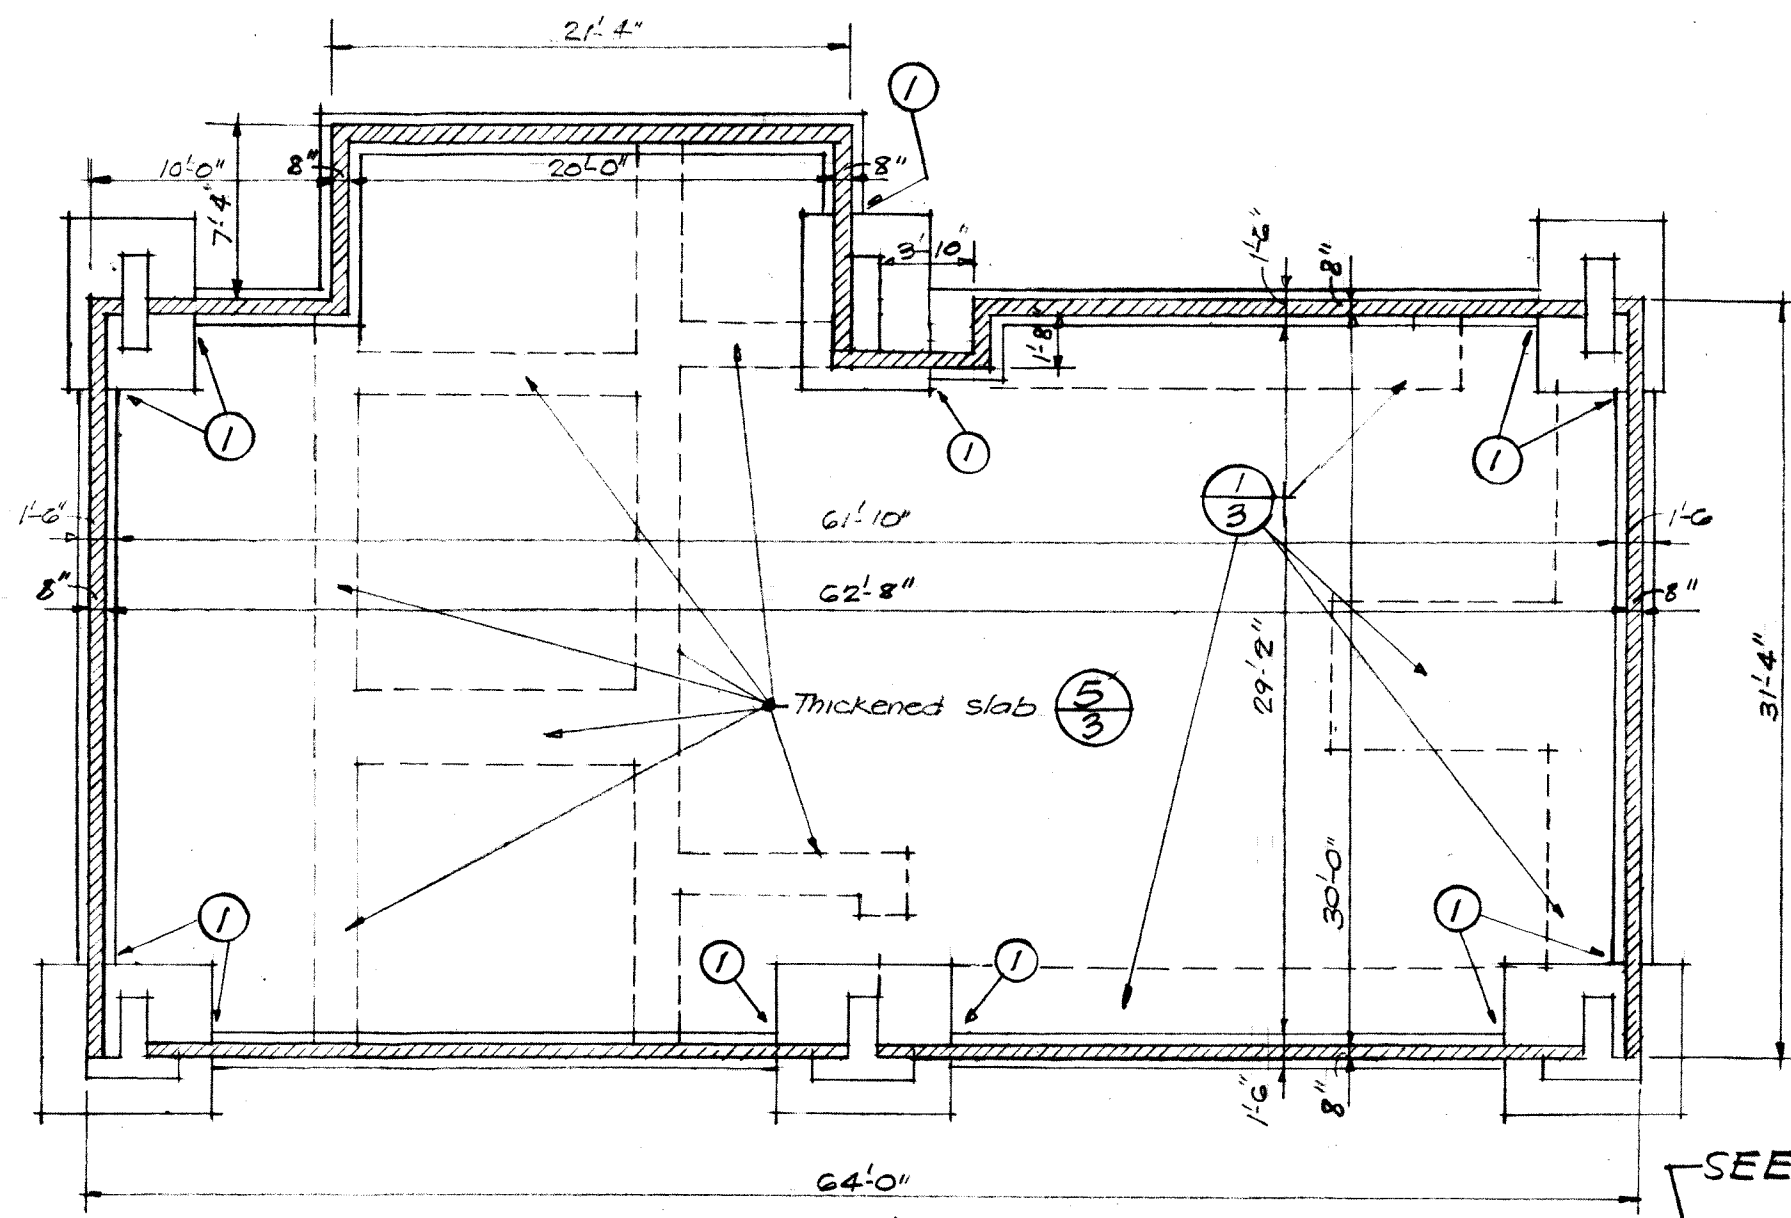

FOUNDATION PLAN
Scale 1/8" = 1'-0"

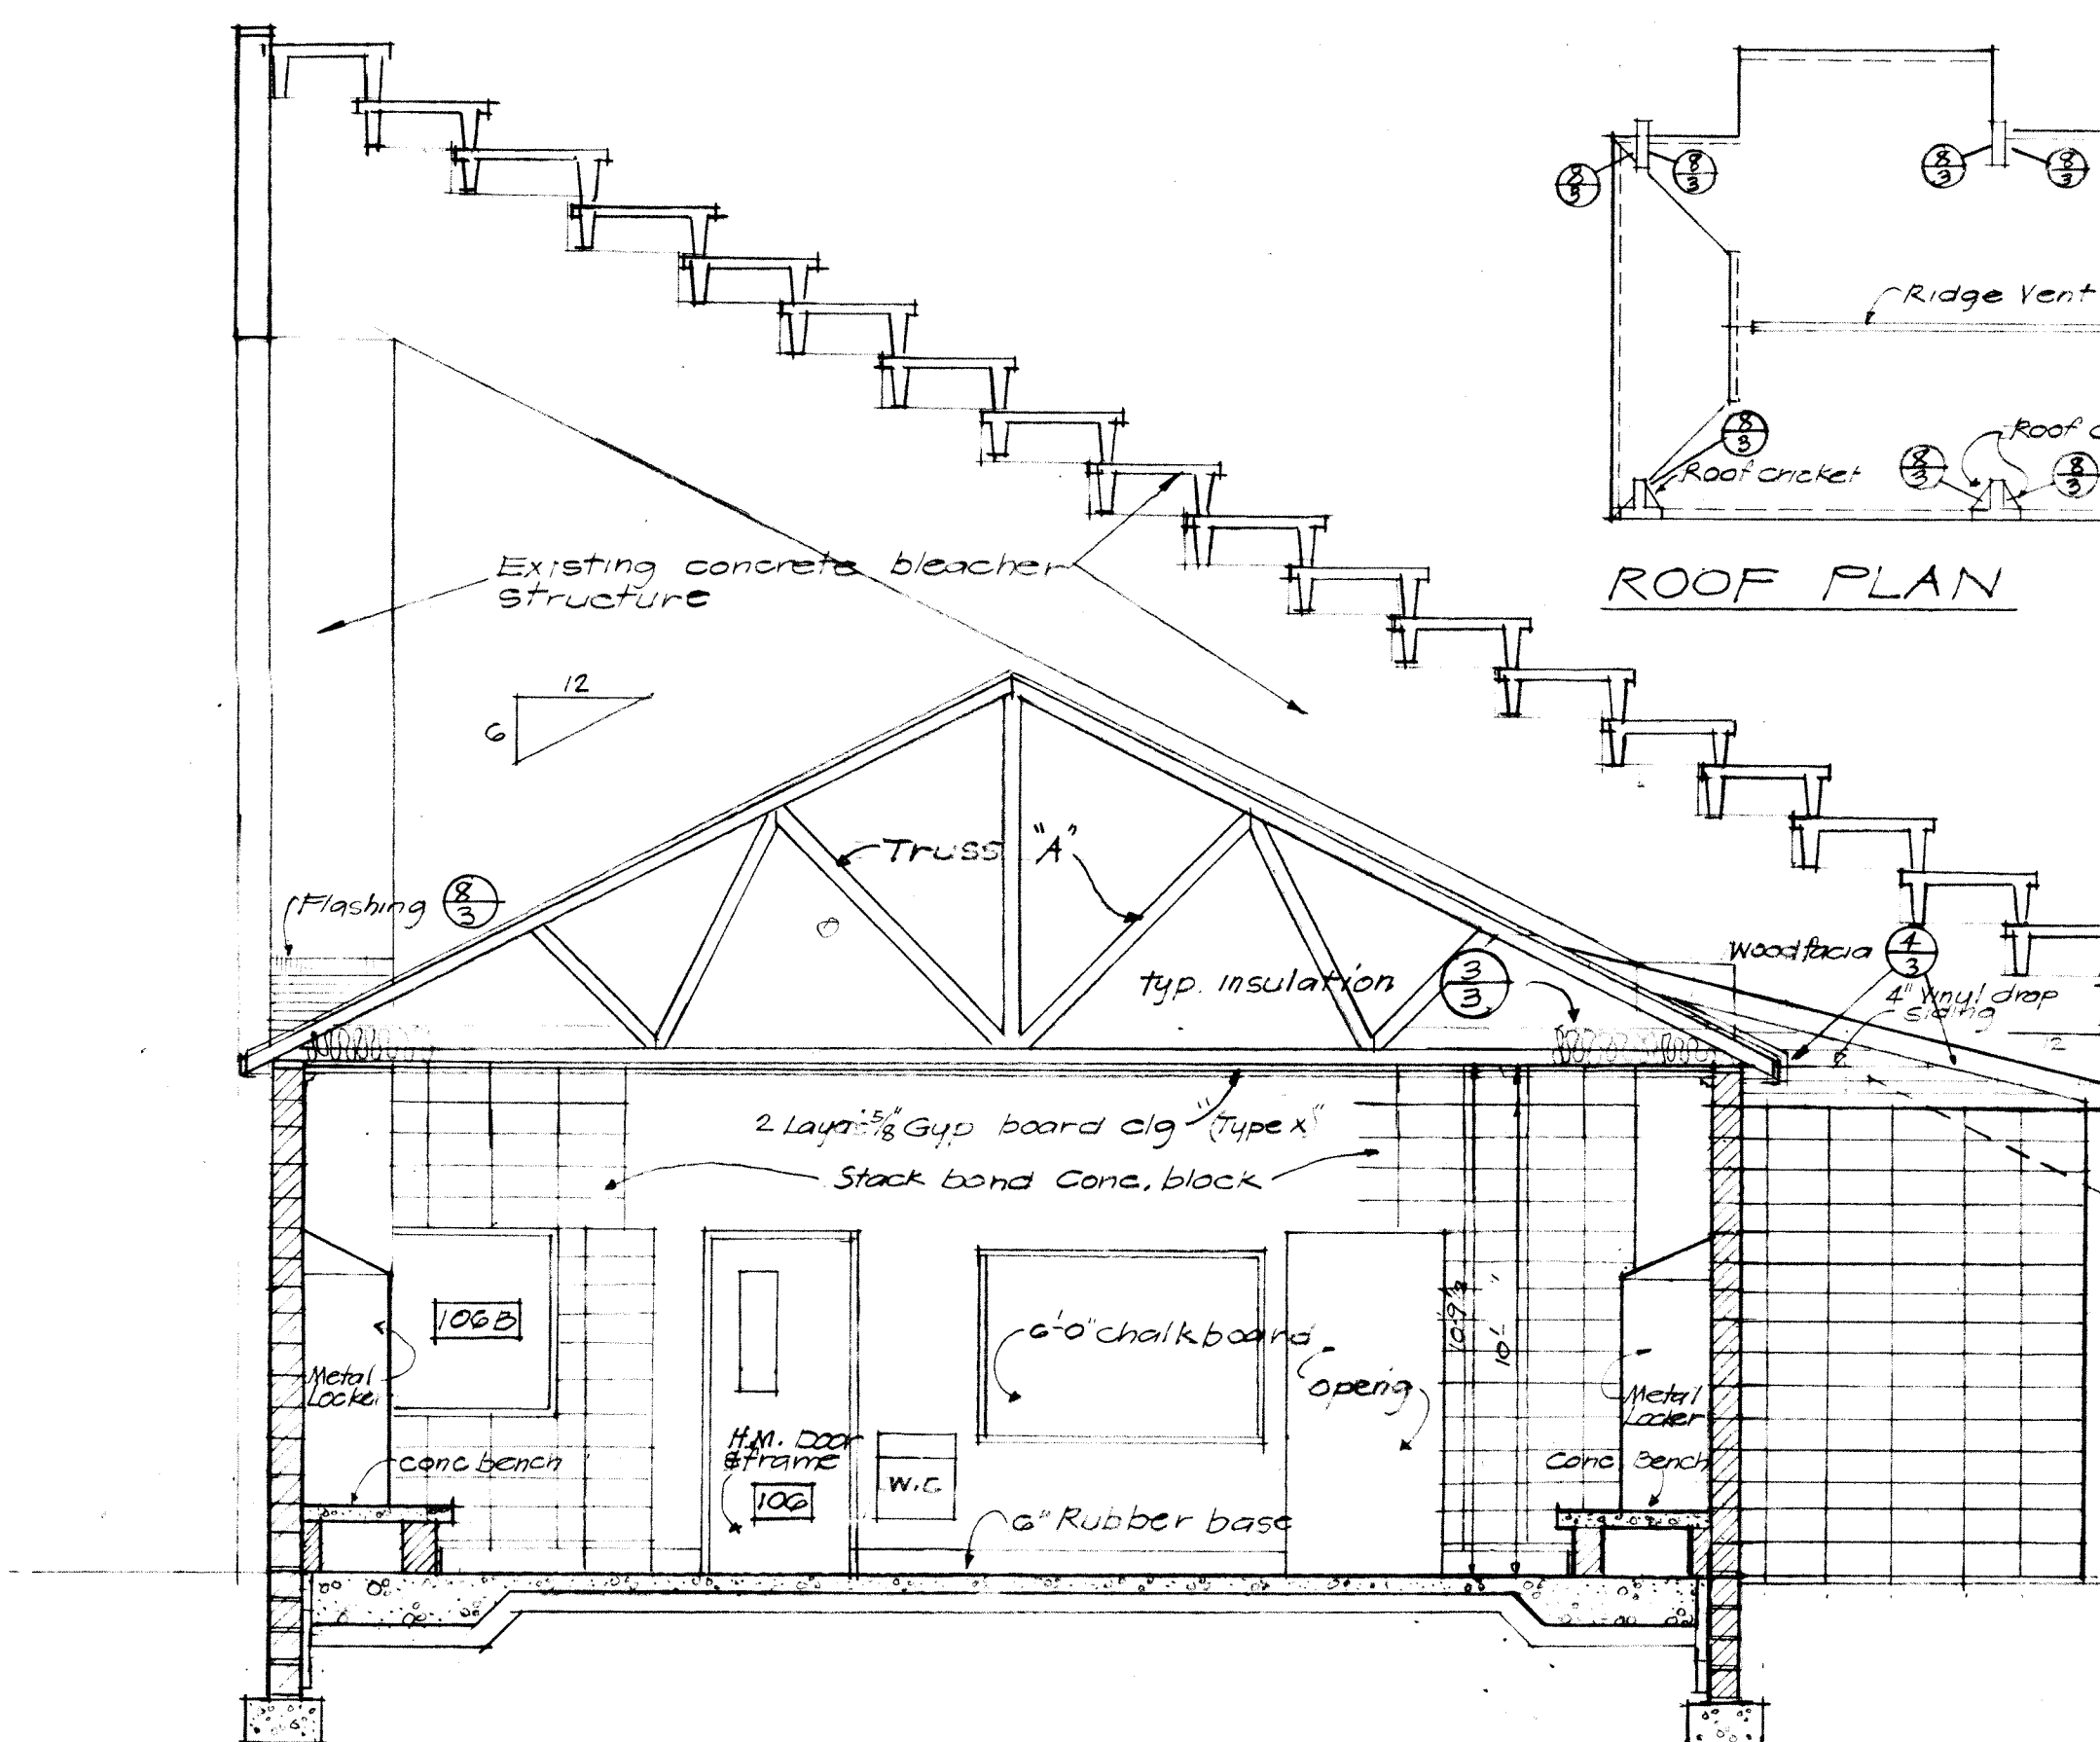


LOCKER ROOM CROSS SECTION
Scale 3/4" = 1'-0"

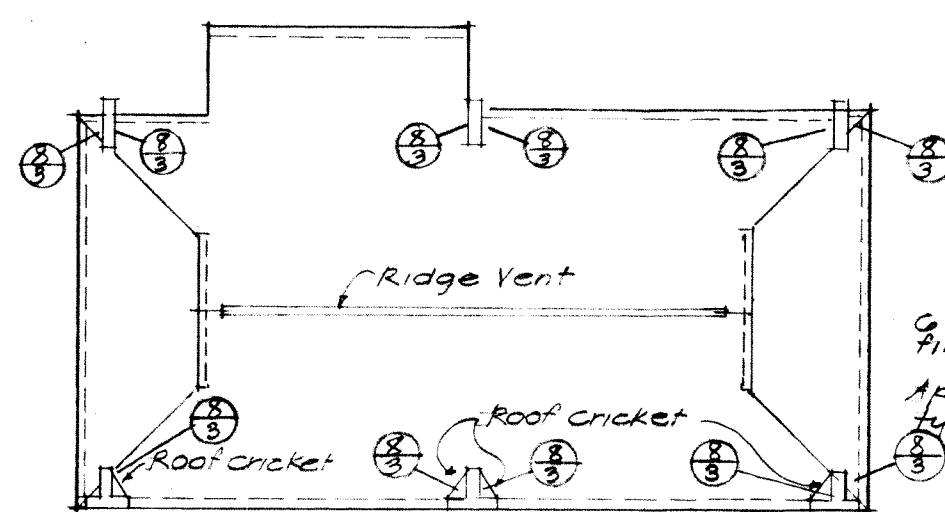


ROOF PLAN
Scale 1/8" = 1'-0"

THICKENED SLAB
Scale 3/4" = 1'-0"

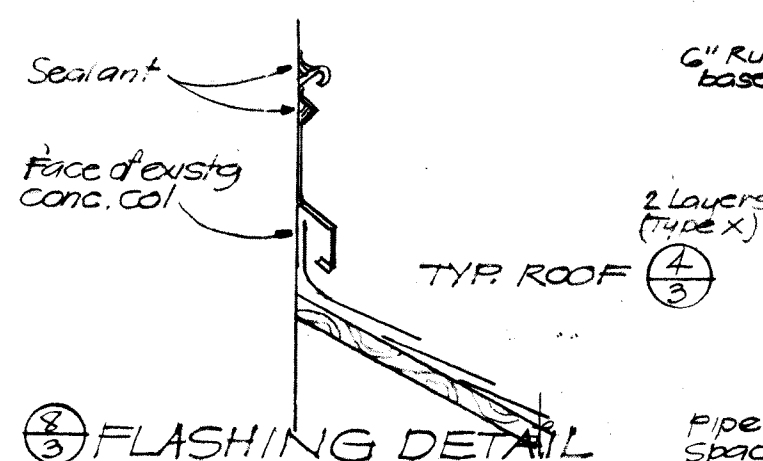


FLASHING DETAIL
Scale 3/4" = 1'-0"

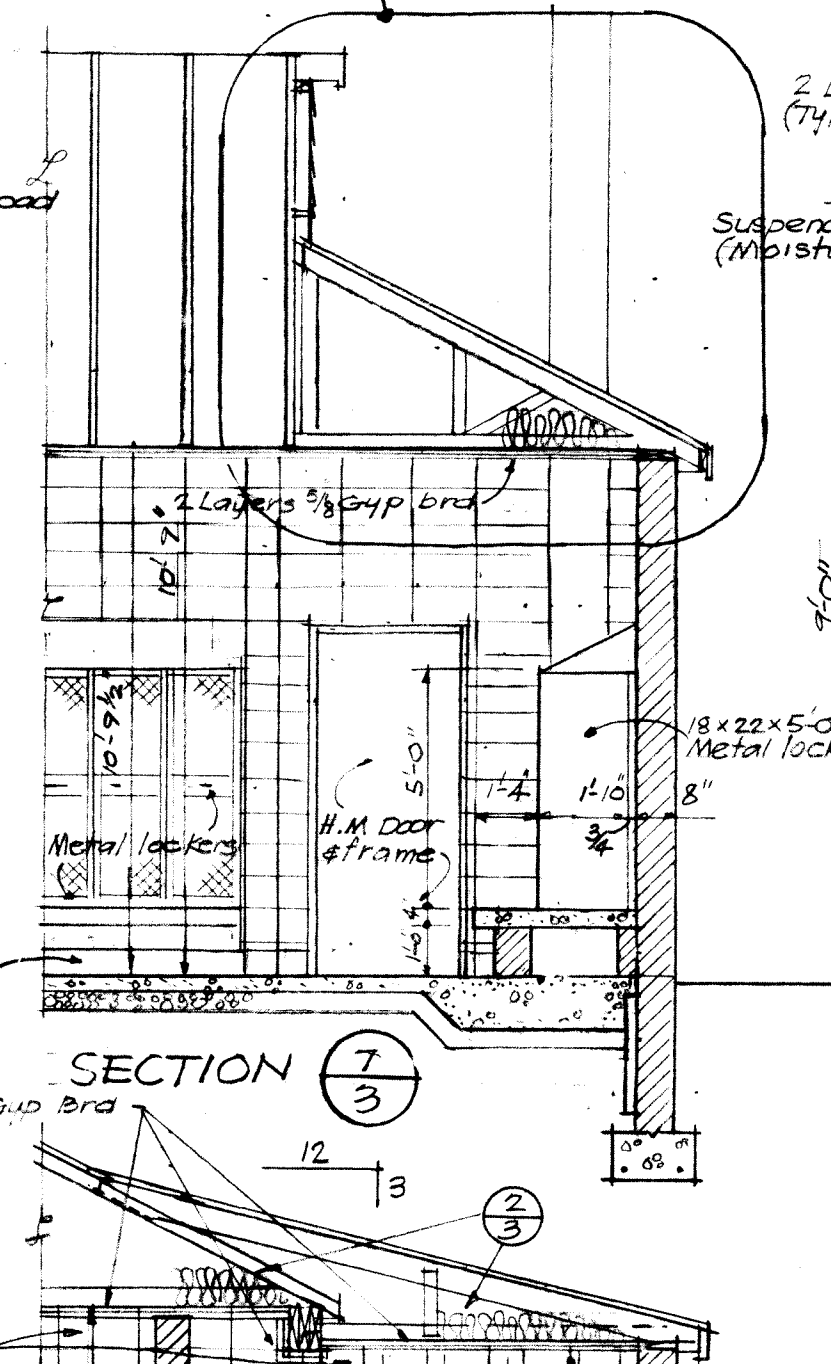


SECTION 7/3
Scale 3/4" = 1'-0"

SECTION 6/3
Scale 3/4" = 1'-0"

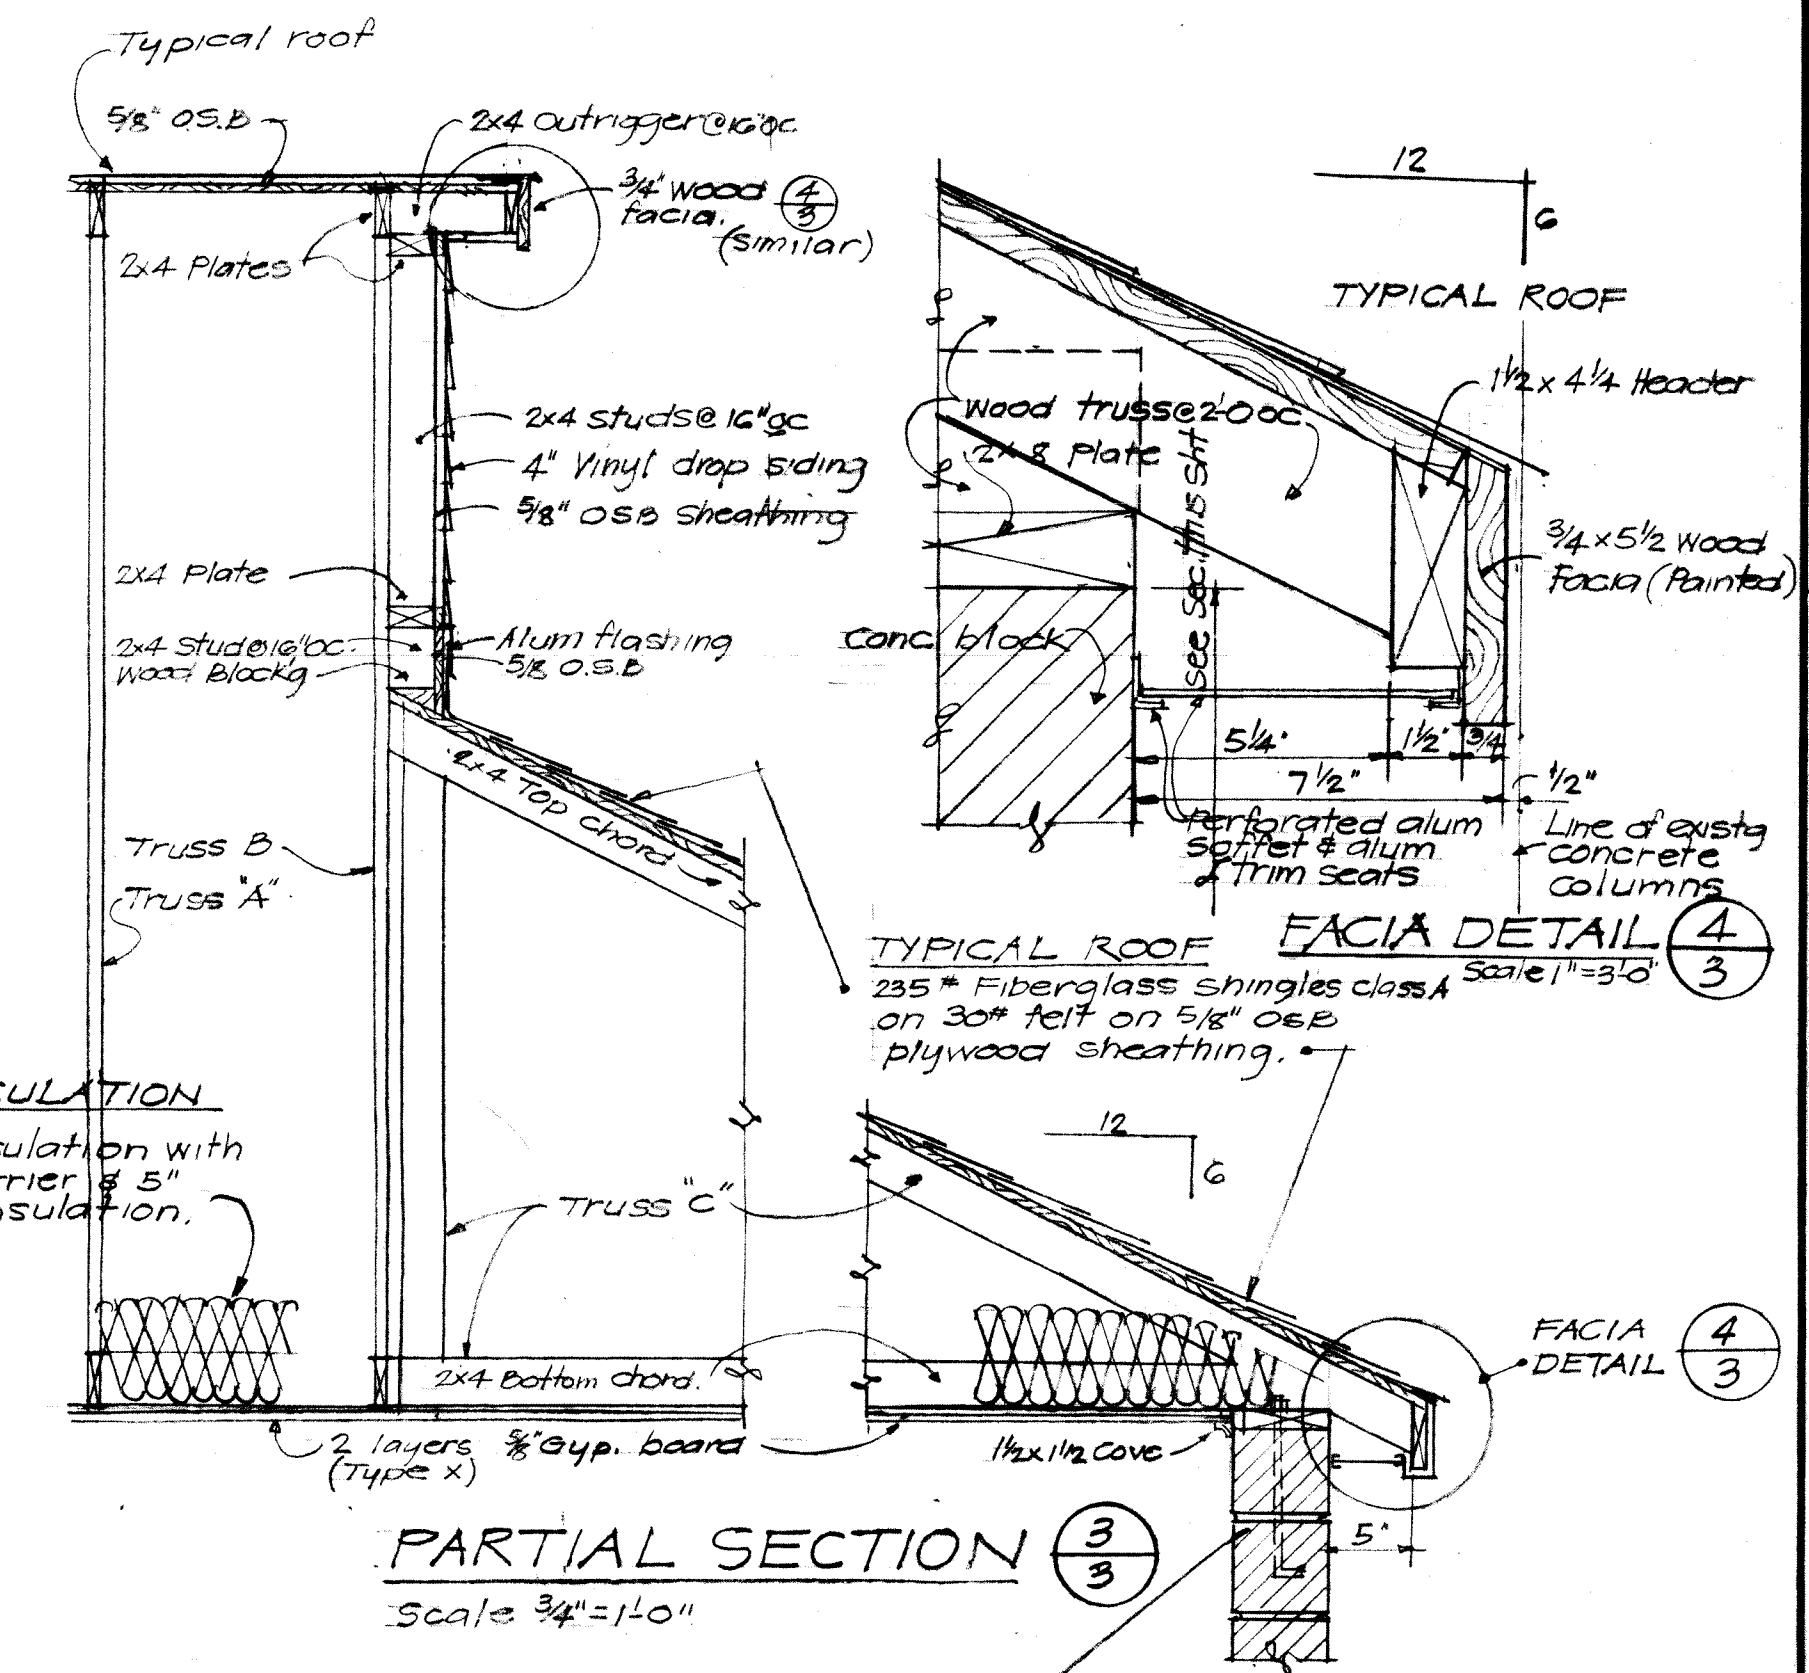


PARTIAL SECTION
Scale 3/4" = 1'-0"

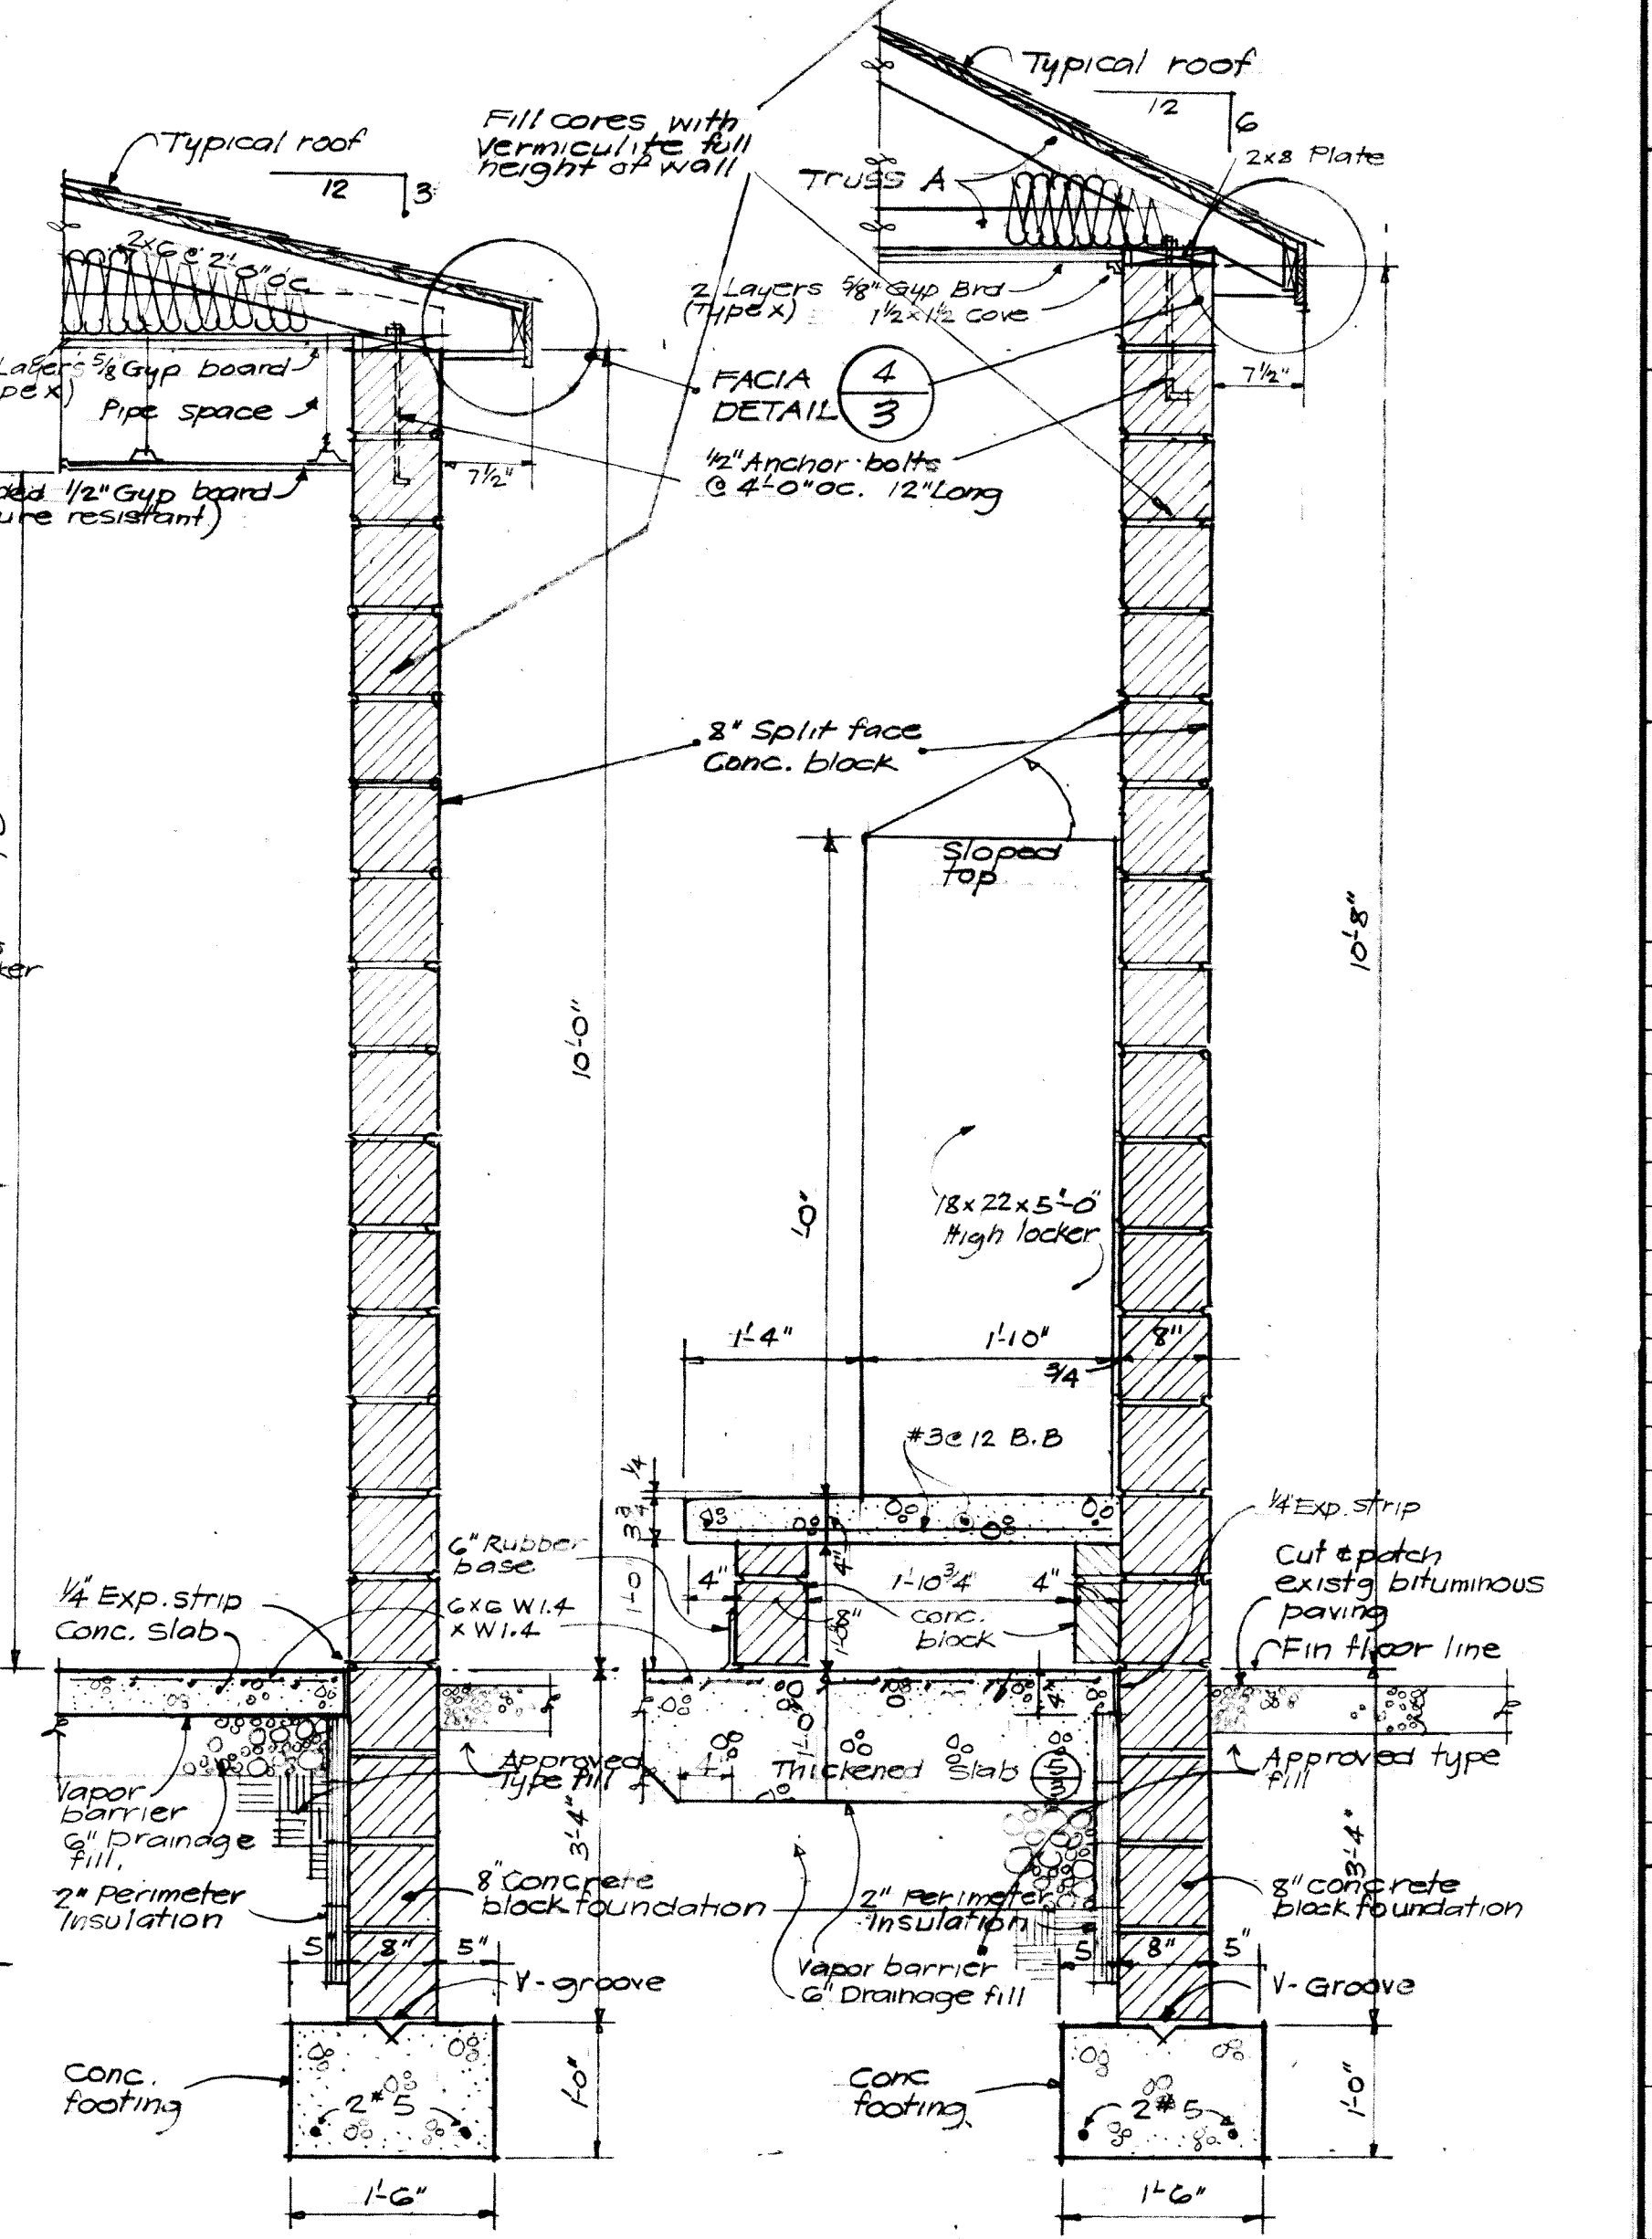

SECTION 2/3
Scale 3/4" = 1'-0"

SECTION 1/3
Scale 3/4" = 1'-0"

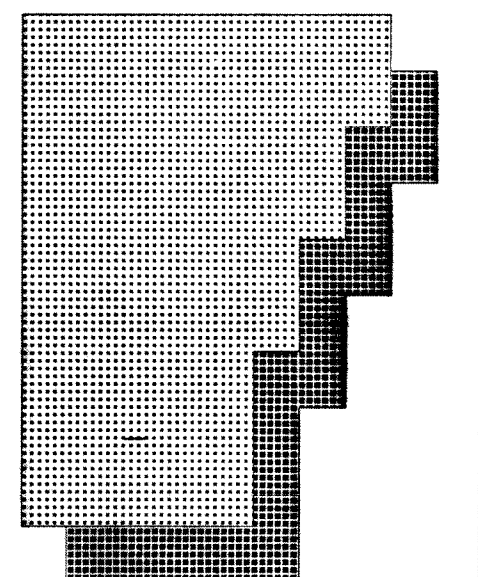

GIBRALTAR DESIGN
ARCHITECTURE • ENGINEERING • INTERIOR DESIGN

CONTINUATION OF
FACILITIES IMPROVEMENTS
LAWRENCE CENTRAL
HIGH SCHOOL FOR
MSD LAWRENCE TOWNSHIP

GIBRALTAR DESIGN
9102 N. Meridian St., Ste. 300
Indianapolis, IN 46260
Home: 317.586.3777 Fax: 317.586.3778

PROJECT: 97.01.60.15
DATE: 3/25/98
COORDINATED BY: JHS
DRAWN BY: JHS
CHECKED BY: JHS

REGISTERED PROFESSIONAL ENGINEER
STATE OF INDIANA
20912

COPYRIGHT NOTICE:
THE CONCEPTS, DESIGN, PLANS, DETAILS, ETC. SHOWN ON THIS DOCUMENT ARE THE PROPERTY OF GIBRALTAR DESIGN AND ARE NOT TO BE REPRODUCED OR TRANSMITTED IN ANY FORM OR BY ANY MEANS, ELECTRONIC OR MECHANICAL, INCLUDING PHOTOCOPYING, RECORDING, OR BY ANY INFORMATION STORAGE AND RETRIEVAL SYSTEM, WITHOUT THE EXPRESS WRITTEN CONSENT OF GIBRALTAR DESIGN. THE OWNER MAY RETAIN COPIES FOR INFORMATION AND REFERENCE IN CONNECTION ONLY WITH THIS PROJECT.

REVISIONS	MARK	DATE	ISSUED FOR
1	4.17.98	PLAN REVIEW	

DRAWING

PROJECT: FACILITIES IMPROVEMENTS AT LAWRENCE CENTRAL HIGH SCHOOL

GIBRALTAR DESIGN SHEET

3