

ADDENDUM NO. 1

October 24, 2025

Carmel High School Football Scoreboard
2440 Smoky Row Road
Carmel, IN 46032

TO: ALL BIDDERS OF RECORD

This Addendum forms a part of and modifies the Bidding Requirements, Contract Forms, Contract Conditions, the Specifications and the Drawings dated October 6, 2025, by Fanning Howey Associates. Acknowledge receipt of the Addendum in the space provided on the Bid Form. Failure to do so may subject the Bidder to disqualification.

This Addendum consists of Pages ADD 1-1, and attached Fanning Howey Addendum No. 1 dated October 23, 2025, consisting of 1 page, and Addendum 1 Drawings: E3.01, E3.02, T3.01, T3.02, and T3.05.

A. SPECIFICATION SECTION 01 12 00 MULTIPLE CONTRACT SUMMARY

PART 3 – EXECUTION

3.03 BID CATEGORIES

BID CATEGORY NO. 1 - ELECTRICAL

Clarifications:

Add the following Clarification

7. Demo of existing scoreboards can occur anytime after December 1, 2025.

ADDENDUM NO. 1

Carmel High School Football Scoreboards

Carmel Clay Schools
Carmel, Indiana

Project No. 224213.00

Index of Contents

Addendum No. 1, 3 items, 1 page
New Drawing Sheets: E3.01, E3.02, T3.01, and T3.02
Revised Drawing Sheets: T3.05

October 23, 2025

FANNING/HOWEY ASSOCIATES, INC.
ARCHITECTS/ENGINEERS/CONSULTANTS

TO: ALL BIDDERS OF RECORD

ADDENDUM NO. 1 to Drawings and Project Manual, dated October 6, 2025, for the Carmel High School Football Scoreboards for Carmel Clay Schools, 5201 E. Main St., Carmel, Indiana 46033; as prepared by Fanning/Howey Associates, Inc., Indianapolis, Indiana.

This Addendum shall hereby be and become a part of the Contract Documents the same as if originally bound thereto.

The following clarifications, amendments, additions, revisions, changes, and modifications change the original Contract Documents only in the amount and to the extent hereinafter specified in this Addendum.

Each bidder shall acknowledge receipt of this Addendum in his proposal or bid.

NOTE: Bidders are responsible for becoming familiar with every item of this Addendum. (This includes miscellaneous items at the very end of this Addendum.)

RE: ALL BIDDERS

ITEM NO. 1. PROJECT MANUAL, SECTION 11 68 43 – EXTERIOR SCOREBOARDS

A. Add 2.4, D., as follows:

- “D. Locker Room Clock/Display: Daktronics TI-2031 indoor locker room clock.
1. Provide five locker room clock units.
 2. Displays time in sync with scoreboards and can act as a Time of Day clock.
 3. Size: 8 inch high x 1'-3" wide x 3.25 inches deep.
 4. Digits: 4 inch high and white.
 5. Mounting: Surface mount.
 6. Construction: High impact polystyrene.
 7. Power: 120 VAC, 40 watts, 0.3 amps.
 8. Wired connection to scoreboard controller or scoring control software system.
 9. Provide manufacturer's standard control wire in length as required for installation.
 - a. Number of control wires and length to be field verified by distances between locker room clocks and pressbox scoring location.”

ITEM NO. 2. NEW DRAWING SHEETS


A. New Drawing Sheet No's: E3.01, E3.02, T3.01, and T3.02 are included with and hereby made a part of this Addendum.

ITEM NO. 3. REVISED DRAWING SHEETS

A. Drawing Sheets: T3.05 have been revised and renumbered, previously T3.01, dated 10/23/25, and is included with and hereby made a part of this Addendum. These Drawings supersede the original documents.

END OF ADDENDUM

GENERAL NOTE:
ELECTRICAL RECEPTACLES SHOWN ON THE
TECHNOLOGY ROUGH-IN DRAWINGS ARE FOR
COORDINATION PURPOSES ONLY. REFER TO
ELECTRICAL POWER DRAWINGS FOR
RECEPTACLE ROUGH-IN REQUIREMENTS.

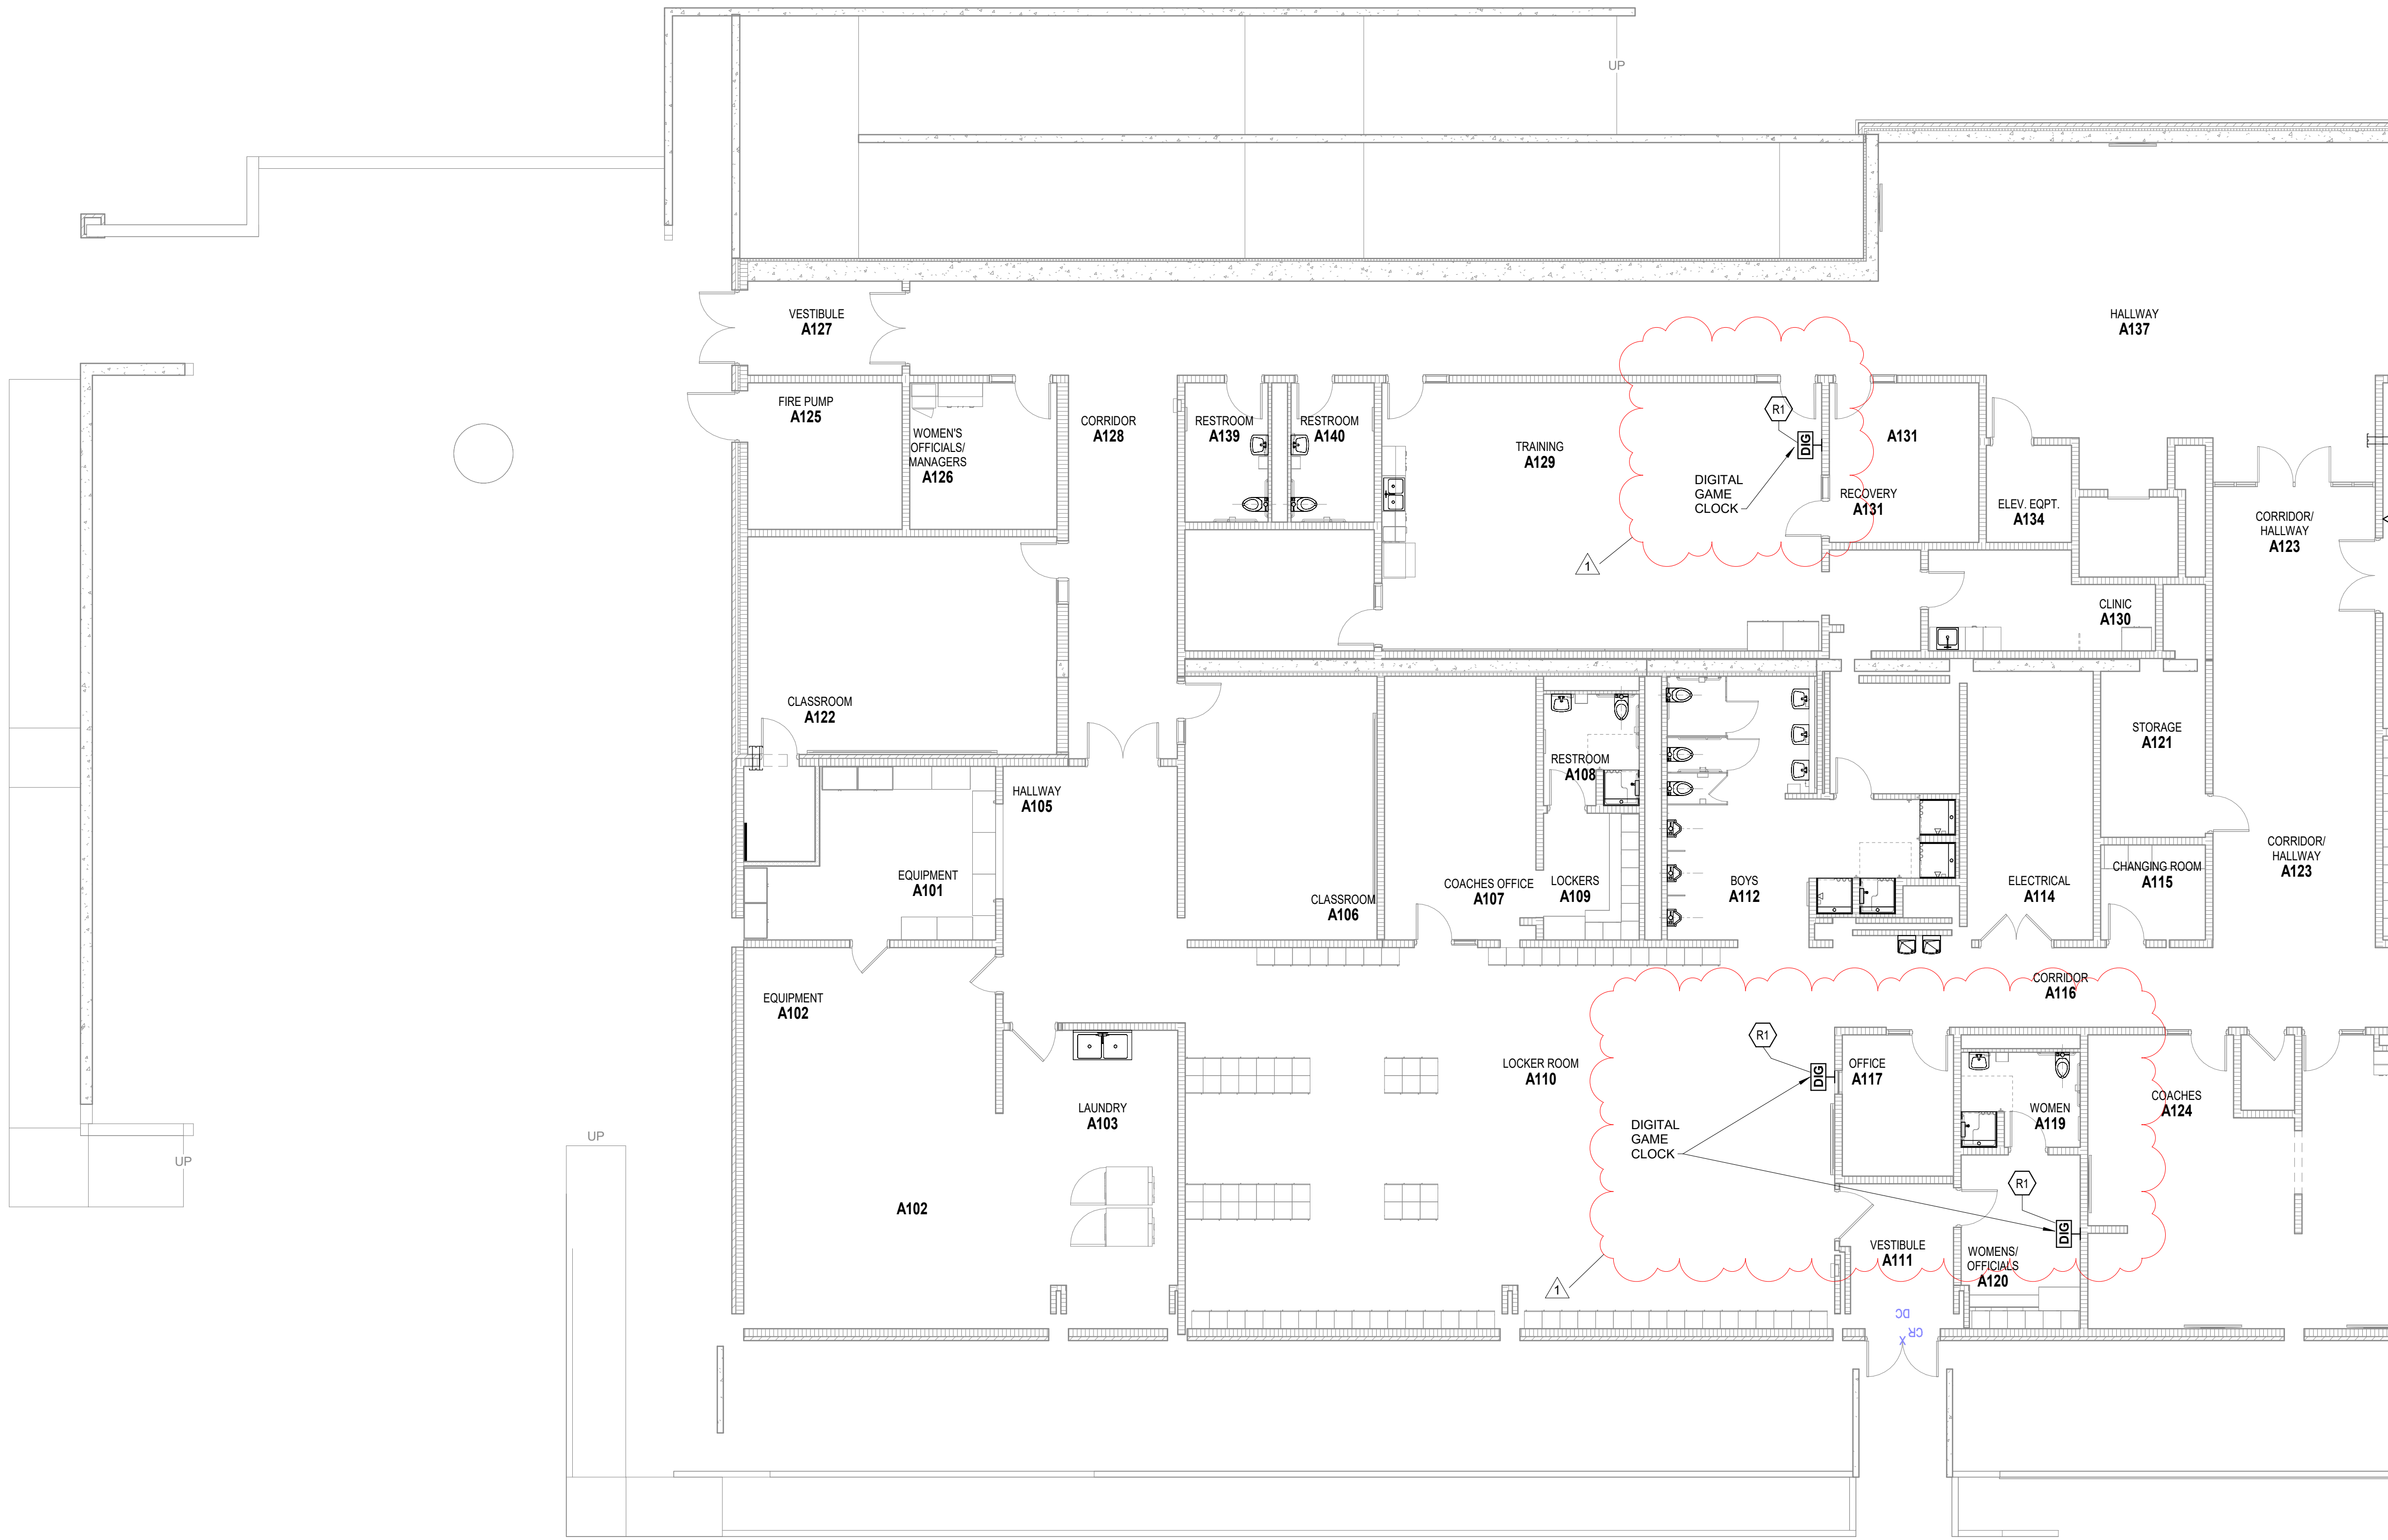

UNIT A - FIRST FLOOR TECHNOLOGY ROUGH-IN PLAN
SCALE: 1/8" = 1'-0"

ROOM LEGEND - FIRST FLOOR UNIT A		
ROOM NO.	ROOM NAME	AREA (SF)
A101	EQUIPMENT	256 SF
A102	EQUIPMENT	806 SF
A103	LAUNDRY	247 SF
A104	VESTIBULE	78 SF
A105	HALLWAY	237 SF
A106	CLASSROOM	358 SF
A107	COACHES OFFICE	277 SF
A108	RESTROOM	74 SF
A109	LOCKERS	88 SF
A110	LOCKER ROOM	1749 SF
A111	VESTIBULE	111 SF
A112	BOYS	270 SF
A113	SHOWERS	96 SF
A114	ELECTRICAL	239 SF
A115	CHANGING ROOM	71 SF
A116	CORRIDOR	528 SF
A117	OFFICE	111 SF
A118	STORAGE	29 SF
A119	WOMEN	78 SF
A120	WOMEN'S OFFICIALS	124 SF
A121	STORAGE	122 SF
A122	CLASSROOM	477 SF
A123	CORRIDOR/ HALLWAY	528 SF
A124	COACHES	809 SF
A125	FIRE PUMP	160 SF
A126	WOMEN'S OFFICIALS/ MANAGERS	153 SF
A127	VESTIBULE	103 SF
A128	CORRIDOR	296 SF
A129	TRAINING	855 SF
A130	CLINIC	142 SF
A131	RECOVERY	163 SF
A133	STORAGE	102 SF
A134	ELEV. EQPT.	59 SF
A135	IT/DATA CLOSET	48 SF
A136	STUDENT COMMONS	796 SF
A137	HALLWAY	1507 SF
A138	OFFICE	163 SF
A139	RESTROOM	82 SF
A140	RESTROOM	82 SF

TECHNOLOGY PLAN NOTES

- R1 DAKTRONICS TI-2031 GAME CLOCK. PROVIDE ONE PAIR BELDEN 8751 22 AWG SHIELDED CABLE INTO 1" CONDUIT STUBBED UP INTO PRESSBOX 4403 CONNECTING TO THE DAKTRONICS CONTROLLER. THE 120 VOLT POWER IS TO BE FED FROM THE NEAREST DUPLEX RECEPTACLE CIRCUIT.

CARMEL STADIUM
SCOREBOARDS
PROJECT

E 136th St, Carmel, IN 46032

CARMEL CLAY SCHOOLS


5201 E Main Street, Carmel, IN 46033
317-844-9961



ARCHITECT


FANNING
HOWEY

317.848.0966 WWW.FHAI.COM
350 E NEW YORK ST. SUITE 300, INDIANAPOLIS IN 46204

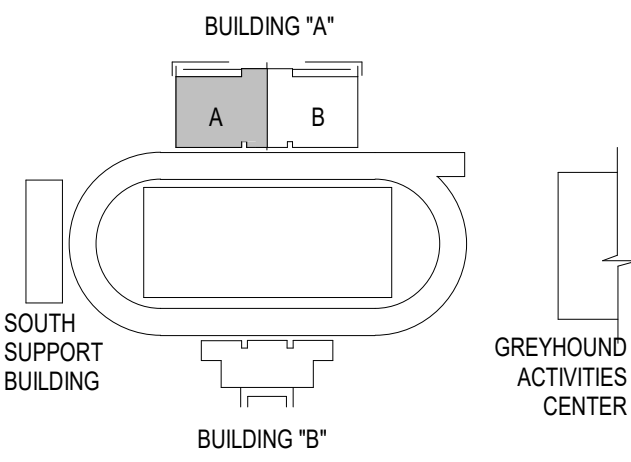

KEY PLAN

100% CONSTRUCTION DOCUMENTS

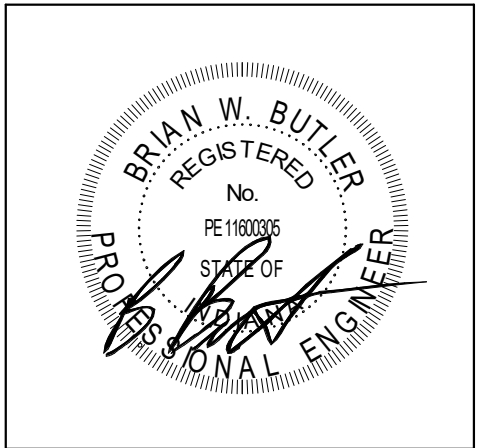

PROJECT MANAGER: MKS
DRAWN BY: JJR


PROJECT ISSUE DATE: 9/16/2025

REV. NO.	DESCRIPTION	DATE
1	ADDENDUM NO. 1	10/23/2025

UNIT A - FIRST FLOOR TECHNOLOGY
ROUGH-IN PLAN

E3.01

GENERAL NOTE:
ELECTRICAL RECEPTACLES SHOWN ON THE
TECHNOLOGY ROUGH-IN DRAWINGS ARE FOR
COORDINATION PURPOSES ONLY. REFER TO
ELECTRICAL POWER DRAWINGS FOR
RECEPTACLE ROUGH-IN REQUIREMENTS.

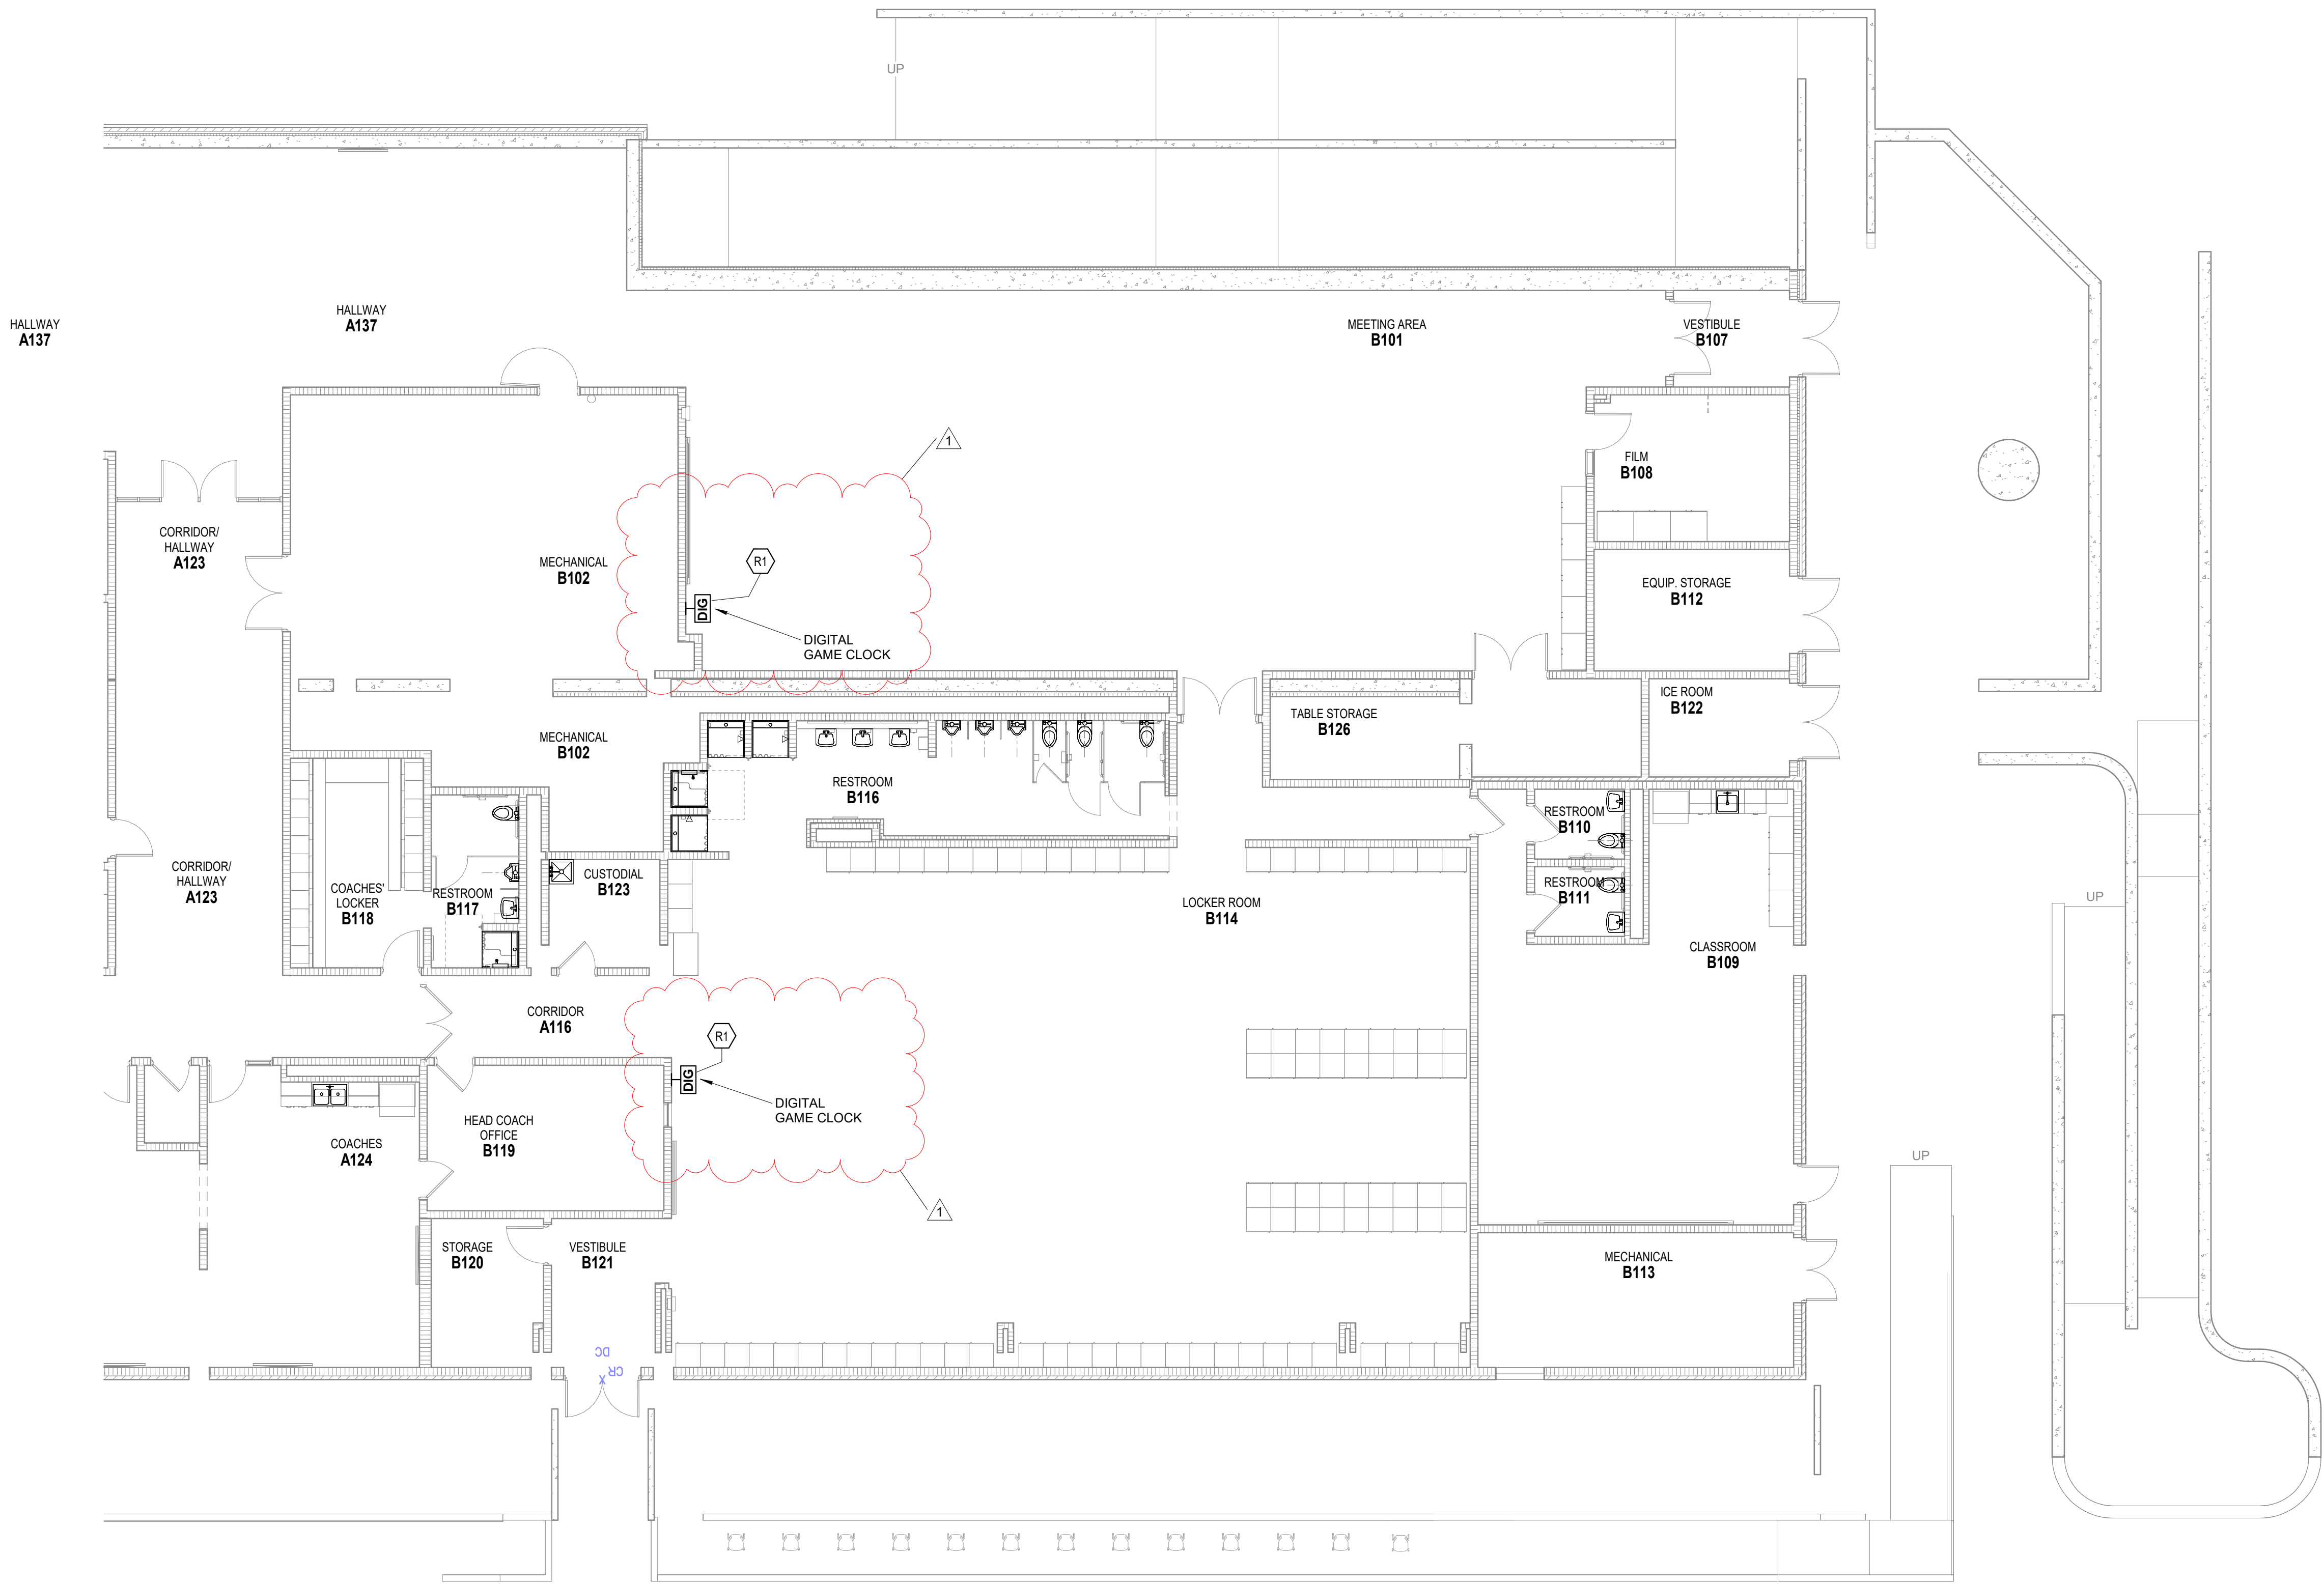

UNIT B - FIRST FLOOR TECHNOLOGY ROUGH-IN PLAN
SCALE: 1/8" = 1'-0"

ROOM LEGEND - FIRST FLOOR UNIT B		
ROOM NO.	ROOM NAME	AREA (SF)
B101	MEETING AREA	2377 SF
B102	MECHANICAL	906 SF
B107	VESTIBULE	75 SF
B108	FILM	191 SF
B109	CLASSROOM	744 SF
B110	RESTROOM	42 SF
B111	RESTROOM	42 SF
B112	EQUIP. STORAGE	159 SF
B113	MECHANICAL	285 SF
B114	LOCKER ROOM	2752 SF
B115	SHOWERS	95 SF
B116	RESTROOM	264 SF
B117	RESTROOM	101 SF
B118	COACHES' LOCKER	187 SF
B119	HEAD COACH OFFICE	230 SF
B120	STORAGE	109 SF
B121	VESTIBULE	111 SF
B122	ICE ROOM	93 SF
B123	CUSTODIAL	79 SF
B124	PASSAGE	60 SF
B125	HALLWAY	63 SF
B126	TABLE STORAGE	105 SF

TECHNOLOGY PLAN NOTES

R1 DAKTRONICS TI-2031 GAME CLOCK.
PROVIDE ONE PAIR BELDEN 8761 22
AWG SHIELDED CABLE INTO 1" CONDUIT
STUBBED UP INTO PRESSBOX 440B
CONNECTING TO THE DAKTRONCS
CONTROLLER. THE 120 VOLT POWER IS
TO BE FED FROM THE NEAREST
DUPLEX RECEPTACLE CIRCUIT.

CARMEL STADIUM
SCOREBOARDS
PROJECT

E 136th St, Carmel, IN 46032

CARMEL CLAY SCHOOLS


5201 E Main Street, Carmel, IN 46033
317-844-9961



ARCHITECT




317.848.0966 WWW.FHAI.COM
350 E NEW YORK ST. SUITE 300, INDIANAPOLIS IN 46204

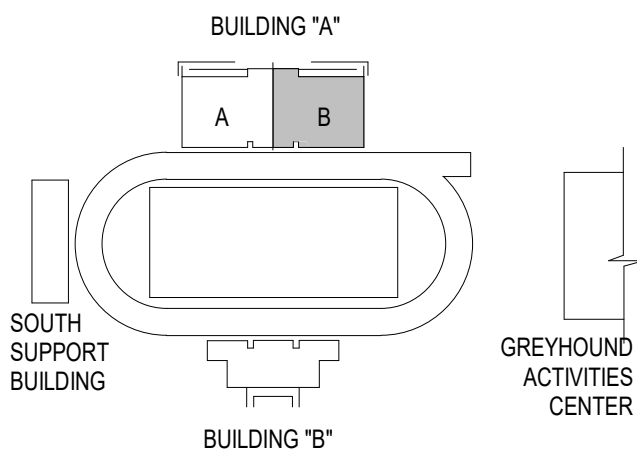

KEY PLAN

100% CONSTRUCTION DOCUMENTS

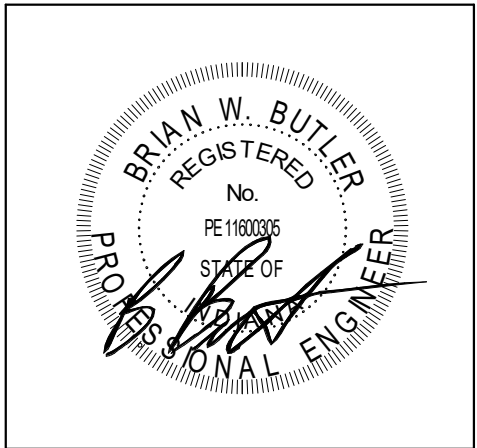

PROJECT MANAGER: MKS
DRAWN BY: JJR


PROJECT ISSUE DATE: 9/16/2025

REV. NO.	DESCRIPTION	DATE
1	ADDENDUM NO. 1	10/23/2025

UNIT B - FIRST FLOOR TECHNOLOGY
ROUGH-IN PLAN

E3.02

C:\Users\jngalano\Documents\2023_Tech_2023\1.00_SCOREBOARD_jngalano_detailed.rvt
10/23/2025 11:21:02 AM

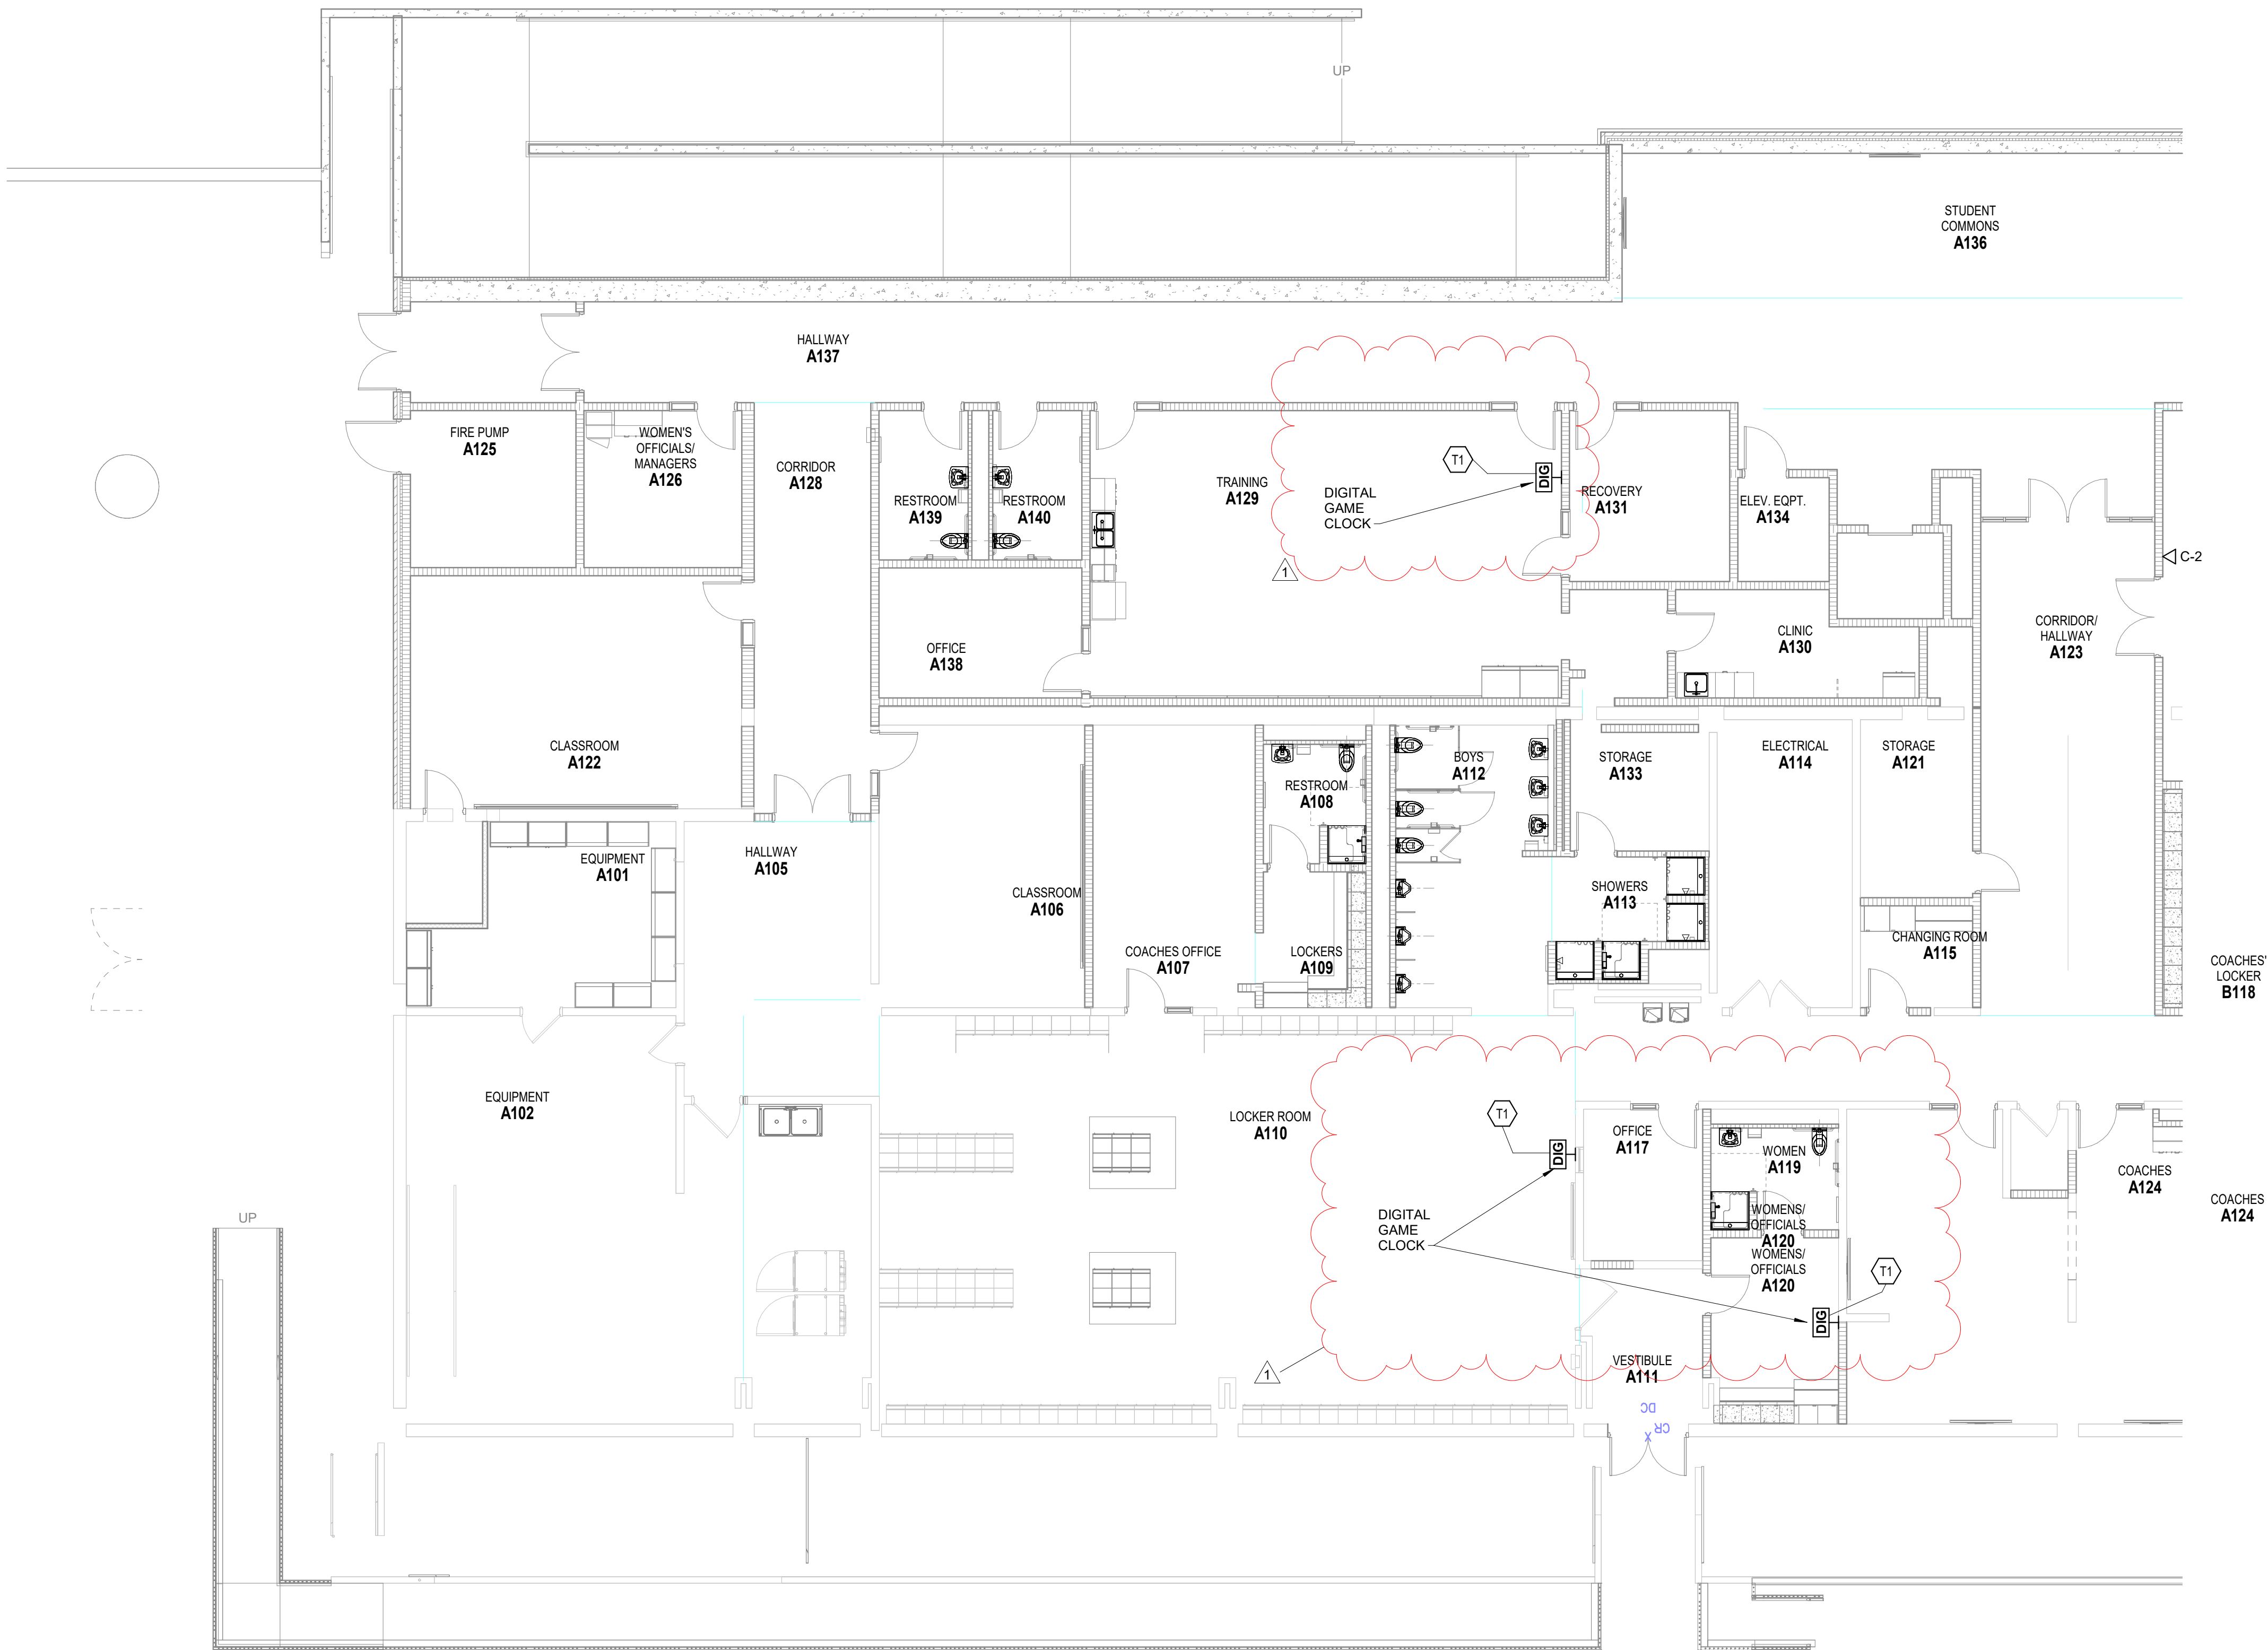

UNIT A - FIRST FLOOR TECHNOLOGY PLAN
SCALE: 1/8" = 1'-0"

ROOM LEGEND - FIRST FLOOR UNIT A		
ROOM NO.	ROOM NAME	AREA (SF)
A101	EQUIPMENT	256 SF
A102	EQUIPMENT	806 SF
A103	LAUNDRY	247 SF
A104	VESTIBULE	78 SF
A105	HALLWAY	237 SF
A106	CLASSROOM	358 SF
A107	COACHES OFFICE	277 SF
A108	RESTROOM	74 SF
A109	LOCKERS	88 SF
A110	LOCKER ROOM	1749 SF
A111	VESTIBULE	111 SF
A112	BOYS	270 SF
A113	SHOWERS	96 SF
A114	ELECTRICAL	239 SF
A115	CHANGING ROOM	71 SF
A116	CORRIDOR	528 SF
A117	OFFICE	111 SF
A118	STORAGE	29 SF
A119	WOMEN	78 SF
A120	WOMEN'S/OFFICIALS	124 SF
A121	STORAGE	122 SF
A122	CLASSROOM	477 SF
A123	CORRIDOR/ HALLWAY	528 SF
A124	COACHES	809 SF
A125	FIRE PUMP	160 SF
A126	WOMEN'S OFFICIALS/ MANAGERS	153 SF
A127	VESTIBULE	103 SF
A128	CORRIDOR	296 SF
A129	TRAINING	895 SF
A130	CLINIC	142 SF
A131	RECOVERY	163 SF
A132	STORAGE	102 SF
A133	ELEV. EQPT.	59 SF
A134	IT/DATA CLOSET	48 SF
A135	STUDENT COMMONS	796 SF
A136	HALLWAY	1507 SF
A137	OFFICE	163 SF
A138	RESTROOM	82 SF
A139	RESTROOM	82 SF
A140	RESTROOM	82 SF

TECHNOLOGY PLAN NOTES

T1 DAKTRONICS TI-2031 GAME CLOCK. THE 120 VOLT POWER IS TO BE FED FROM THE NEAREST DUPLEX RECEPTACLE CIRCUIT.

CARMEL STADIUM
SCOREBOARDS
PROJECT

E 136th St, Carmel, IN 46032

CARMEL CLAY SCHOOLS


5201 E Main Street, Carmel, IN 46033
317-844-9961



ARCHITECT




317.848.0966 WWW.FHAI.COM
350 E NEW YORK ST. SUITE 300, INDIANAPOLIS IN 46204

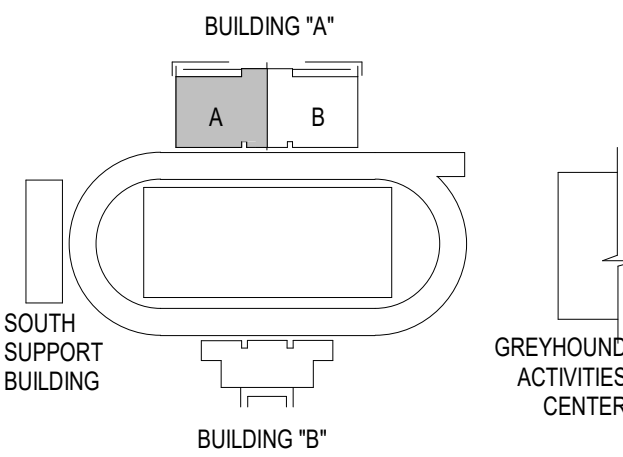

KEY PLAN

100% CONSTRUCTION DOCUMENTS

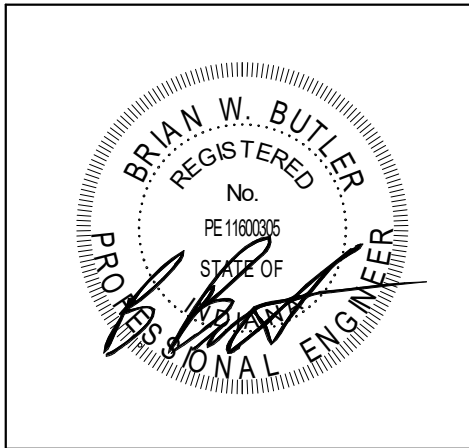

PROJECT MANAGER: MKS
DRAWN BY: JJR


PROJECT ISSUE DATE: 9/16/2025

REV. NO.	DESCRIPTION	DATE
1	ADDENDUM NO. 1	10/23/2025

UNIT A - FIRST FLOOR TECHNOLOGY
PLAN

T3.01

C:\Users\jregina\Documents\2023_Tech_224213.00_SCOREBOARD_jregina\dwg_details.dwg
10/23/2025 11:21:10 AM

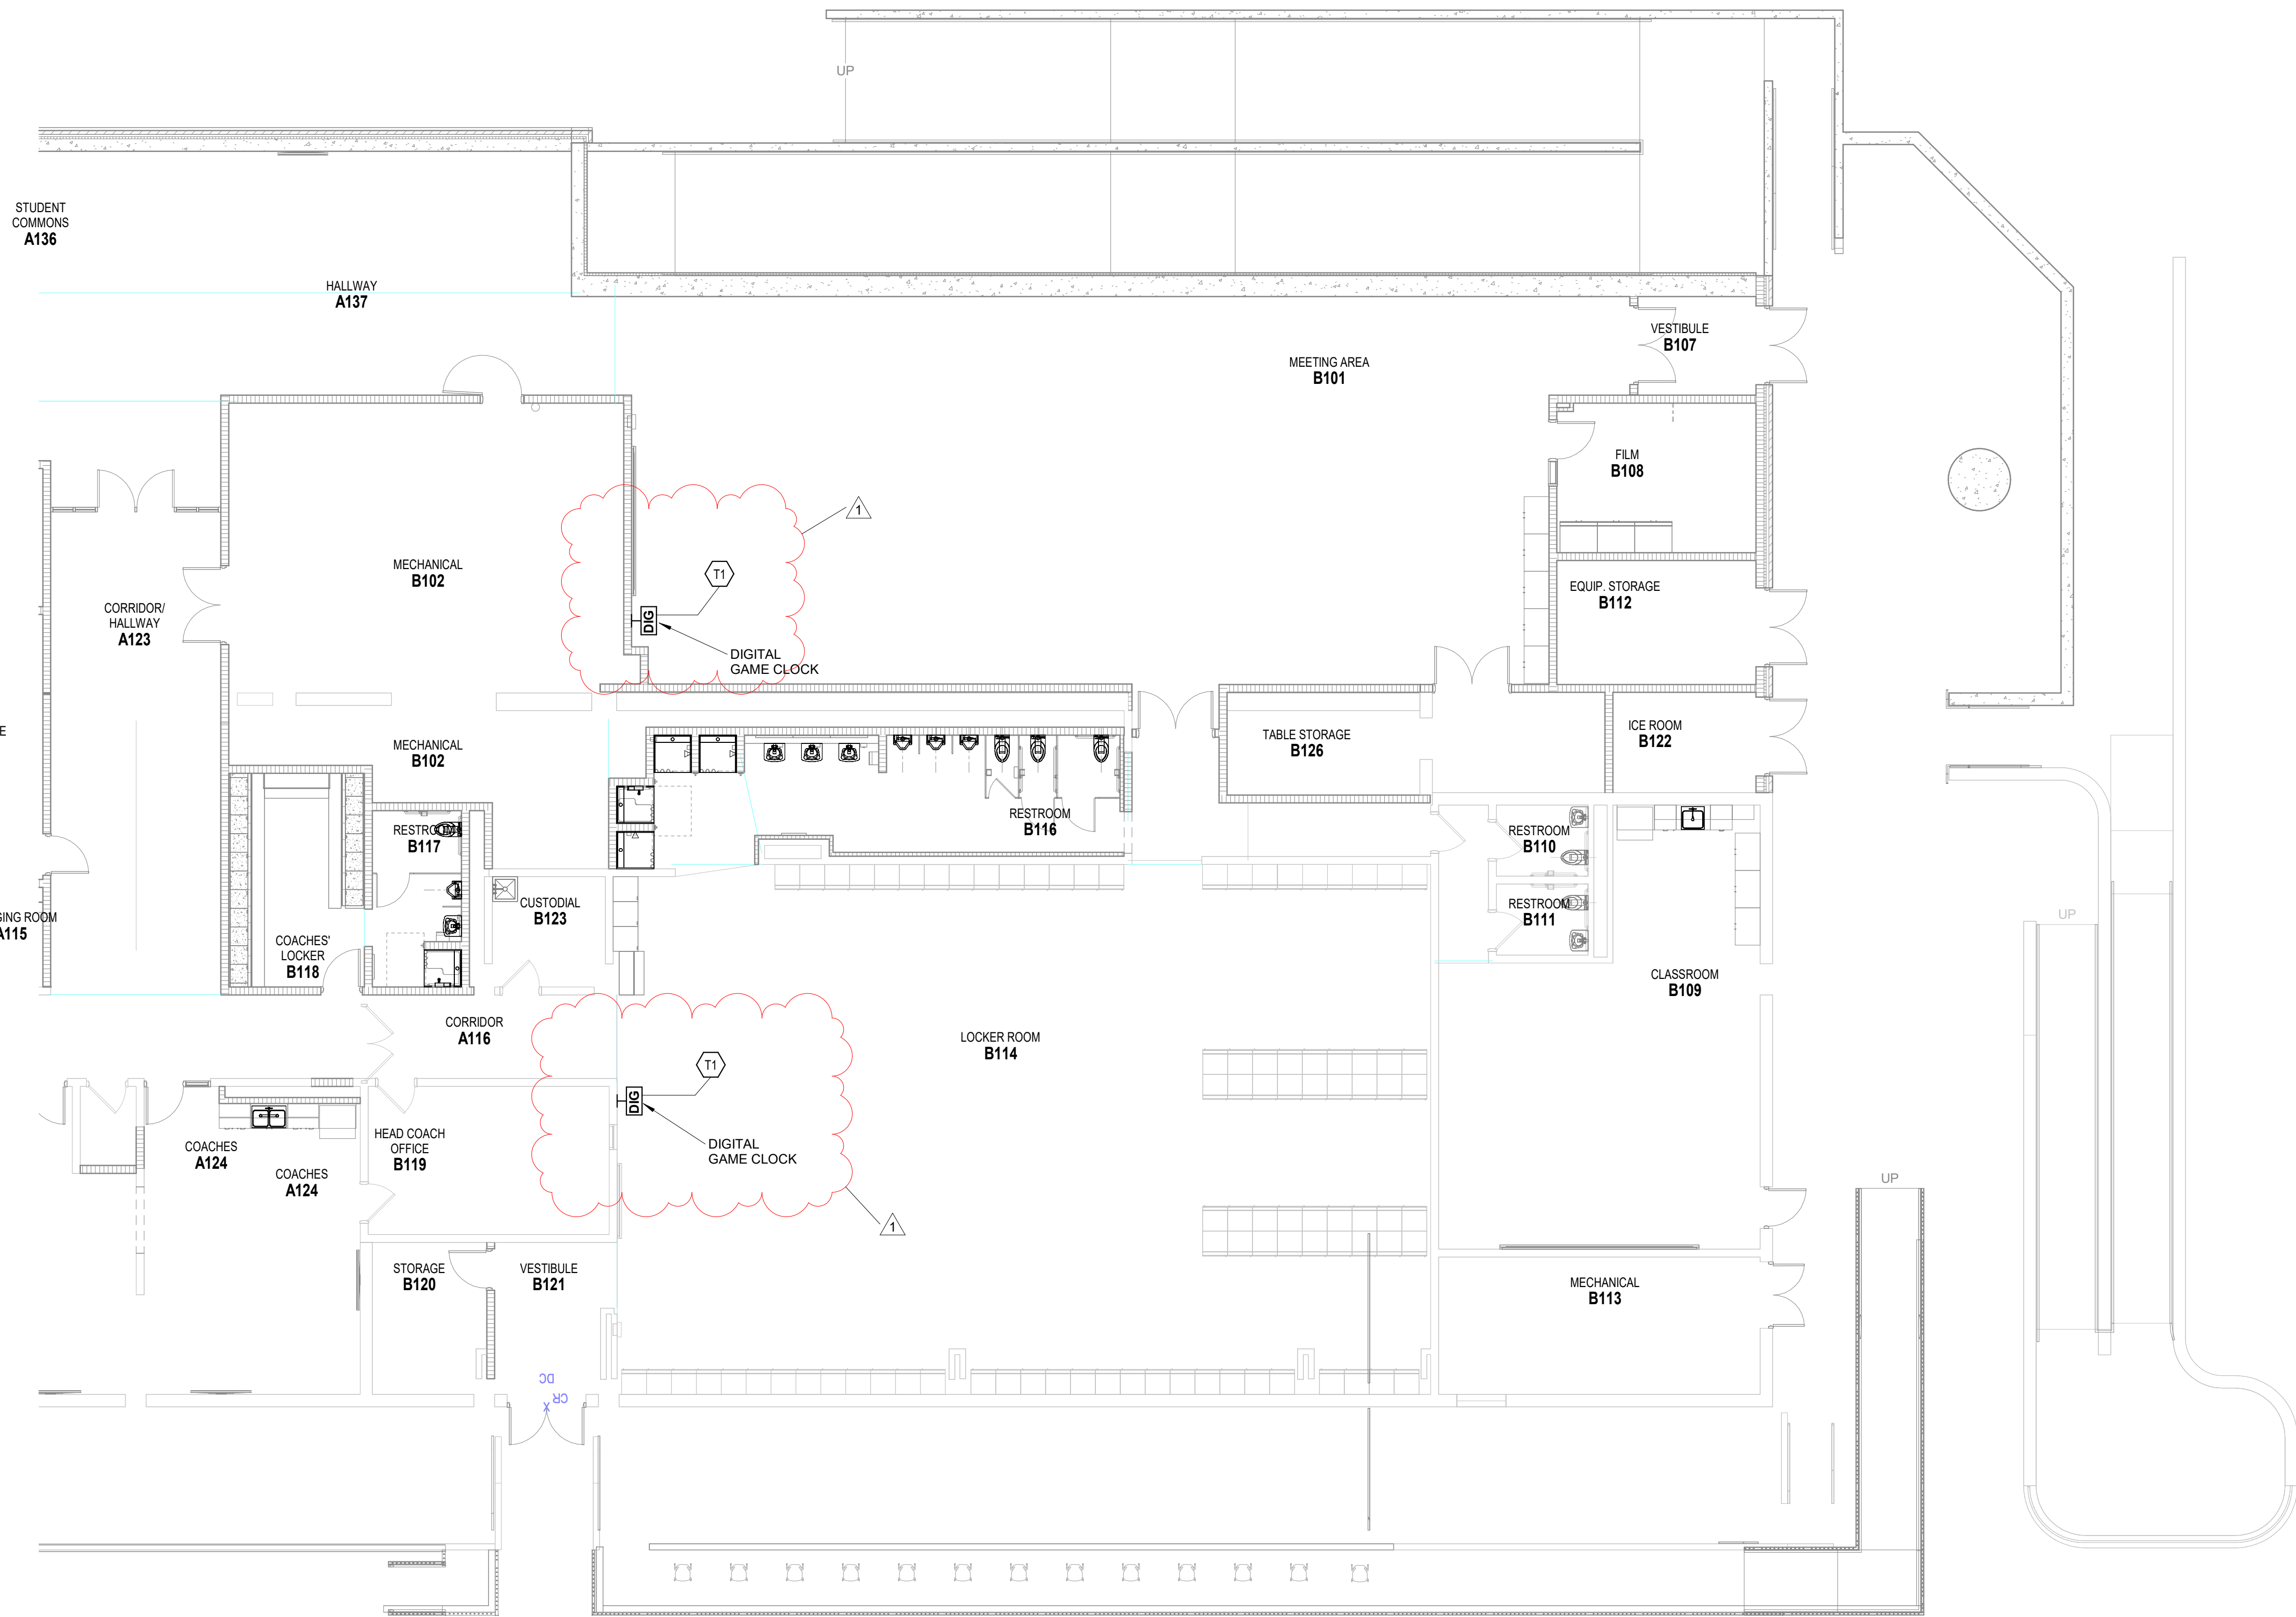

UNIT B - FIRST FLOOR TECHNOLOGY PLAN
SCALE: 1/8" = 1'-0"

ROOM LEGEND - FIRST FLOOR UNIT B		
ROOM NO.	ROOM NAME	AREA (SF)
B101	MEETING AREA	2377 SF
B102	MECHANICAL	968 SF
B107	VESTIBULE	75 SF
B108	FILM	191 SF
B109	CLASSROOM	744 SF
B110	RESTROOM	42 SF
B111	RESTROOM	42 SF
B112	EQUIP. STORAGE	159 SF
B113	MECHANICAL	285 SF
B114	LOCKER ROOM	2762 SF
B115	SHOWERS	95 SF
B116	RESTROOM	284 SF
B117	RESTROOM	101 SF
B118	COACHES' LOCKER	187 SF
B119	HEAD COACH OFFICE	230 SF
B120	STORAGE	109 SF
B121	VESTIBULE	111 SF
B122	ICE ROOM	93 SF
B123	CUSTODIAL	79 SF
B124	PASSAGE	50 SF
B125	HALLWAY	63 SF
B126	TABLE STORAGE	105 SF

TECHNOLOGY PLAN NOTES

- T1 DAKTRONICS TI-2031 GAME CLOCK. THE 120 VOLT POWER IS TO BE FED FROM THE NEAREST DUPLEX RECEPTACLE CIRCUIT.

CARMEL STADIUM
SCOREBOARDS
PROJECT

E 136th St, Carmel, IN 46032

CARMEL CLAY SCHOOLS

5201 E Main Street, Carmel, IN 46033
317-844-9961




ARCHITECT



317.848.0966


WWW.FHAI.COM

350 E NEW YORK ST. SUITE 300, INDIANAPOLIS IN 46204

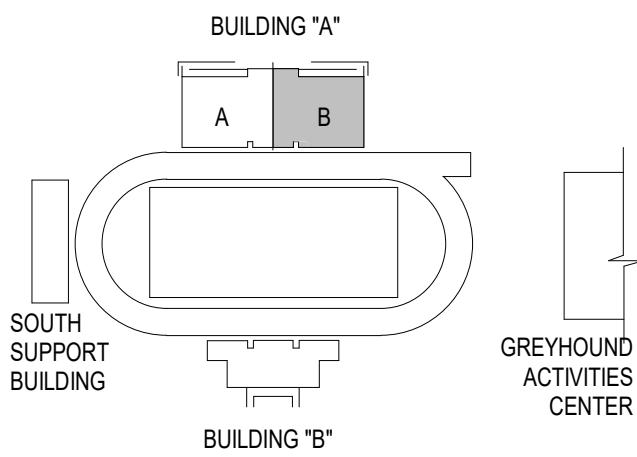

KEY PLAN

100% CONSTRUCTION DOCUMENTS

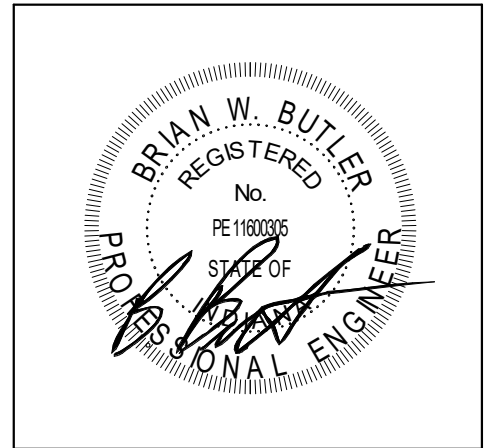

PROJECT MANAGER: MKS
DRAWN BY: JJR

PROJECT ISSUE DATE: 9/16/2025

REV. NO.	DESCRIPTION	DATE
1	ADDENDUM NO. 1	10/23/2025

UNIT B - FIRST FLOOR TECHNOLOGY
PLAN

T3.02

CARMEL STADIUM
SCOREBOARDS
PROJECT

E 136th St, Carmel, IN 46032


CARMEL CLAY SCHOOLS
5201 E Main Street, Carmel, IN 46033
317-844-9961



ARCHITECT




317.848.0966 WWW.FHAI.COM
350 E NEW YORK ST. SUITE 300, INDIANAPOLIS IN 46204

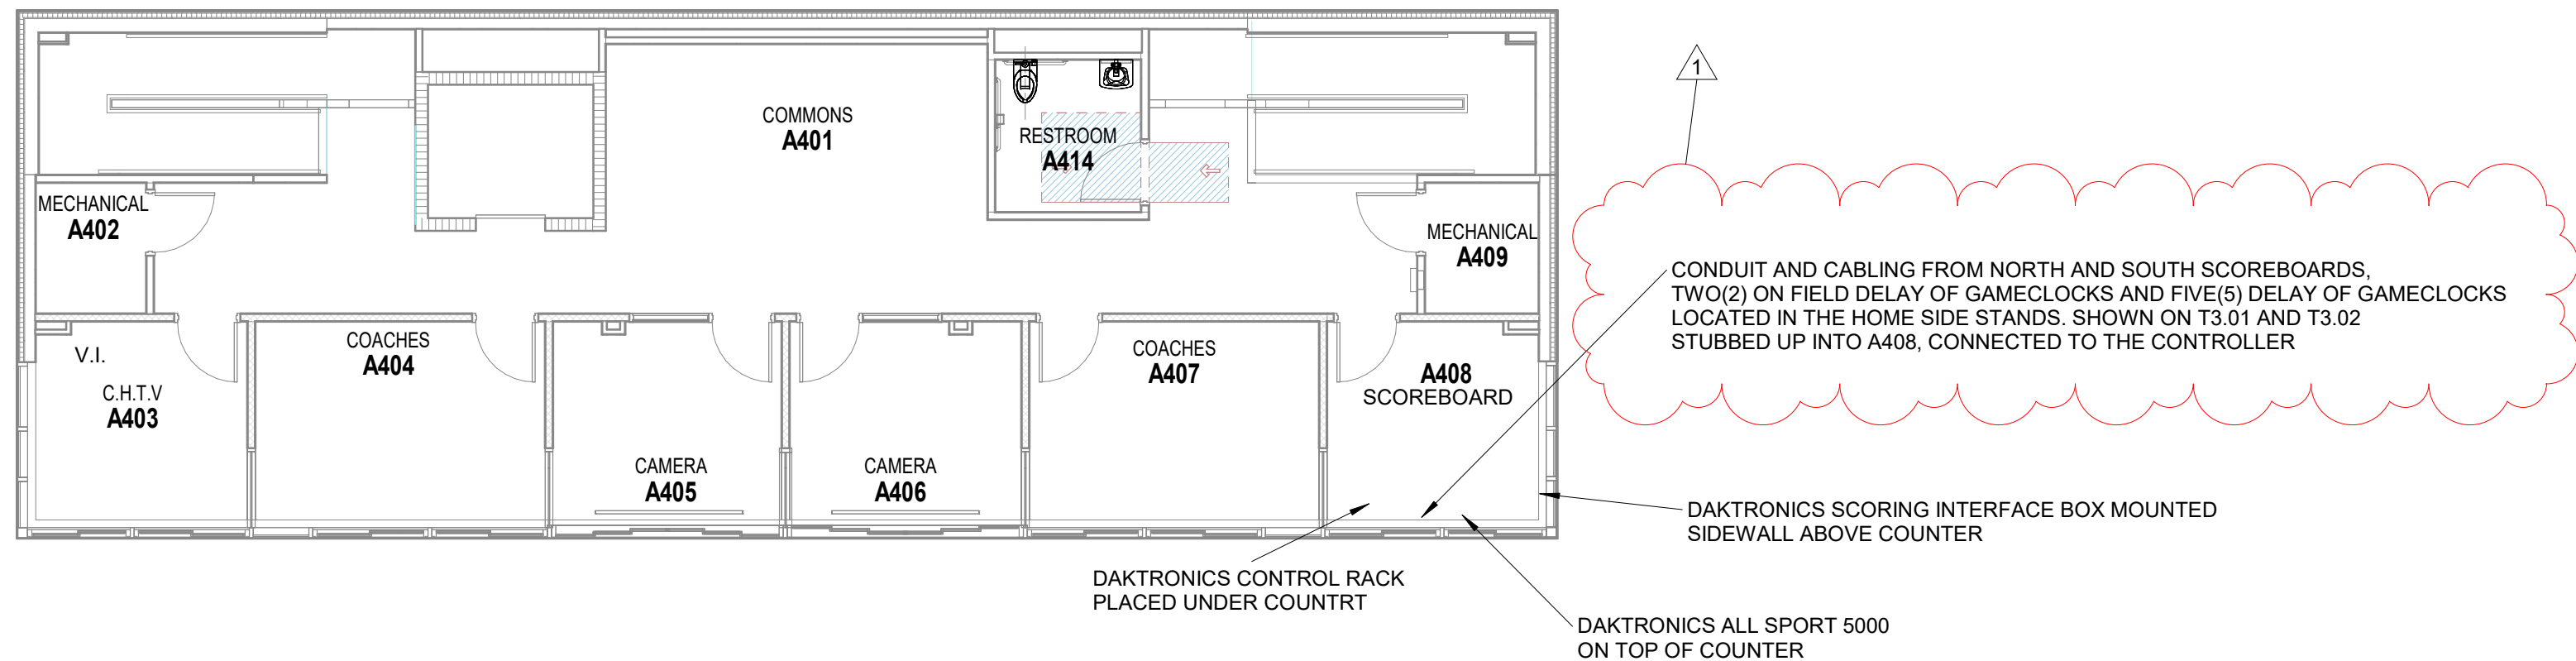

PRESS BOX LEVEL 2 TECHNOLOGY PLAN - SECOND FLOOR
SCALE: 1/8" = 1'-0"

100% CONSTRUCTION DOCUMENTS

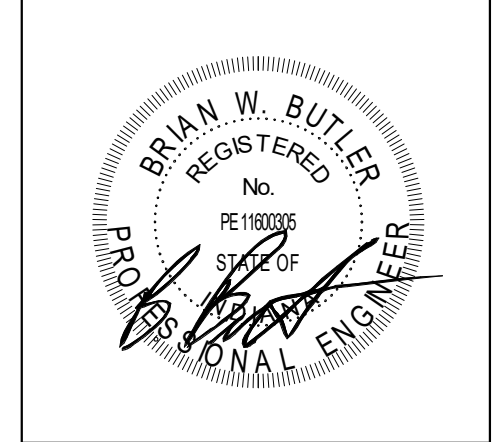

PROJECT MANAGER: MKS
DRAWN BY: JWR

PROJECT ISSUE DATE: 9/16/2025

REV. NO.	DESCRIPTION	DATE
1	ADDENDUM NO. 1	10/23/2025

PRESSBOX TECHNOLOGY PLAN

T3.05