

# ADDENDUM NO. 2

**March 19, 2024**

Carmel Middle School Intense Behavior  
Support Program  
300 S. Guilford Road  
Carmel, IN 46032

**TO: ALL BIDDERS OF RECORD**

This Addendum forms a part of and modifies the Bidding Requirements, Contract Forms, Contract Conditions, the Specifications and the Drawings dated February 15, 2024, by Fanning/Howey. Acknowledge receipt of the Addendum in the space provided on the Bid Form. Failure to do so may subject the Bidder to disqualification.

This Addendum consists of Pages ADD 2-1 and attached Fanning/Howey Addendum No. 2, dated March 19, 2024, consisting of 1 item, 1 page and Revised Drawing Sheet: A8.01.

ADDENDUM NO. 2

Carmel Middle School – Intense Behavior Support Program (IBSP)

Carmel Clay Schools  
Carmel, Indiana

Project No. 222009.01

Index of Contents

Addendum No. 2, 1 item, 1 page  
Revised Drawing Sheets: A8.01

March 19, 2024

I hereby certify that this Addendum was prepared by me or under my direct supervision and that I am a duly registered Architect/Engineer under the Laws of the State of Indiana.

FANNING/HOWEY ASSOCIATES, INC.  
ARCHITECTS/ENGINEERS/CONSULTANTS



Paul A. Miller, License No. AR10800161  
Expiration Date: 12/31/2025

TO: ALL BIDDERS OF RECORD

ADDENDUM NO. 2 to Drawings and Project Manual, dated February 15, 2024, for the Carmel Middle School – Intense Behavior Support Program for Carmel Clay Schools, 5201 E. 131<sup>st</sup> St., Carmel, Indiana 46033; as prepared by Fanning/Howey Associates, Inc., Indianapolis, Indiana.  
This Addendum shall hereby be and become a part of the Contract Documents the same as if originally bound thereto.

The following clarifications, amendments, additions, revisions, changes, and modifications change the original Contract Documents only in the amount and to the extent hereinafter specified in this Addendum.

Each bidder shall acknowledge receipt of this Addendum in his proposal or bid.

NOTE: Bidders are responsible for becoming familiar with every item of this Addendum. (This includes miscellaneous items at the very end of this Addendum.)

RE: ALL BIDDERS


ITEM NO. 1. REVISED DRAWING SHEET

- A. Drawing Sheet: A8.01 has been revised, dated 3/19/24, and is included with and hereby made a part of this Addendum. This Drawing supersedes the original documents.


END OF ADDENDUM




\\data\c\projects\Batesburg\My Documents\2021\_ARCH\222009.01\_Indiana\p1  
3/19/2024 9:52:09 AM

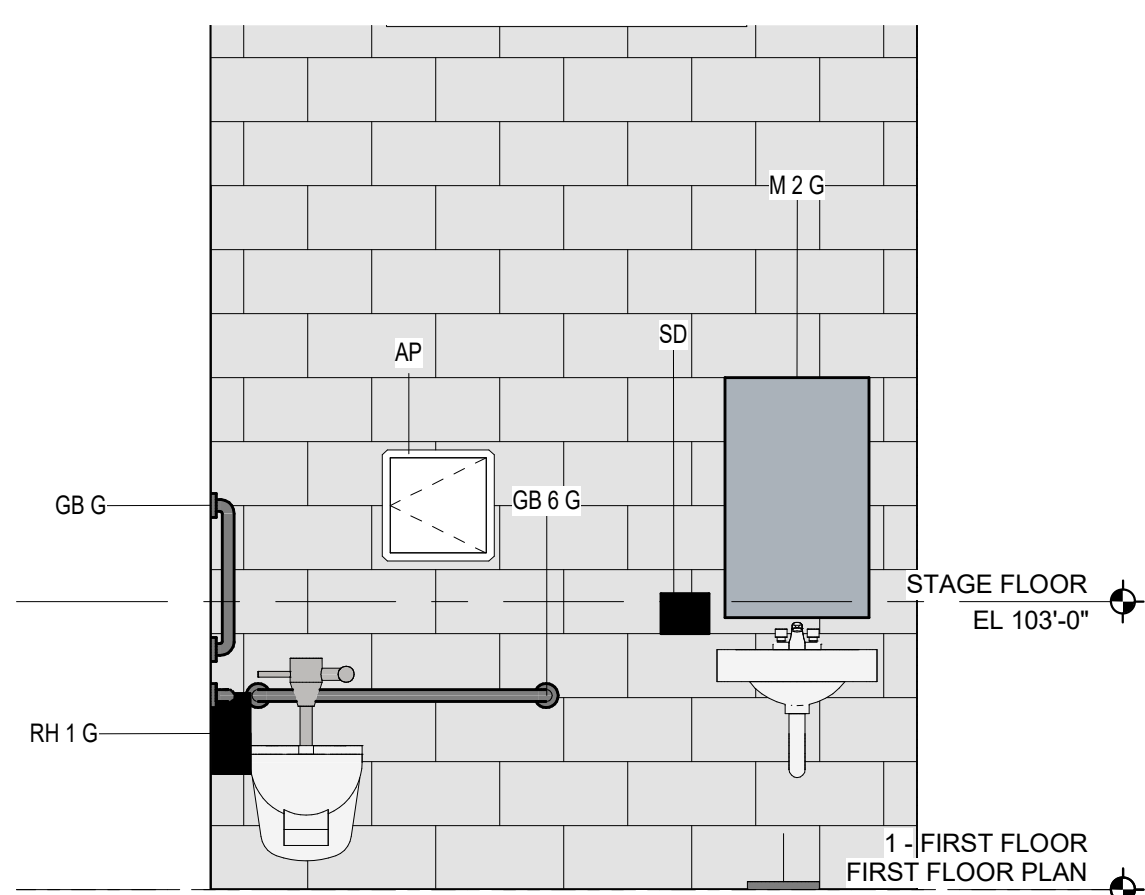

**3 BATHROOM 515 - EAST**  
SCALE: 1/2" = 1'-0"

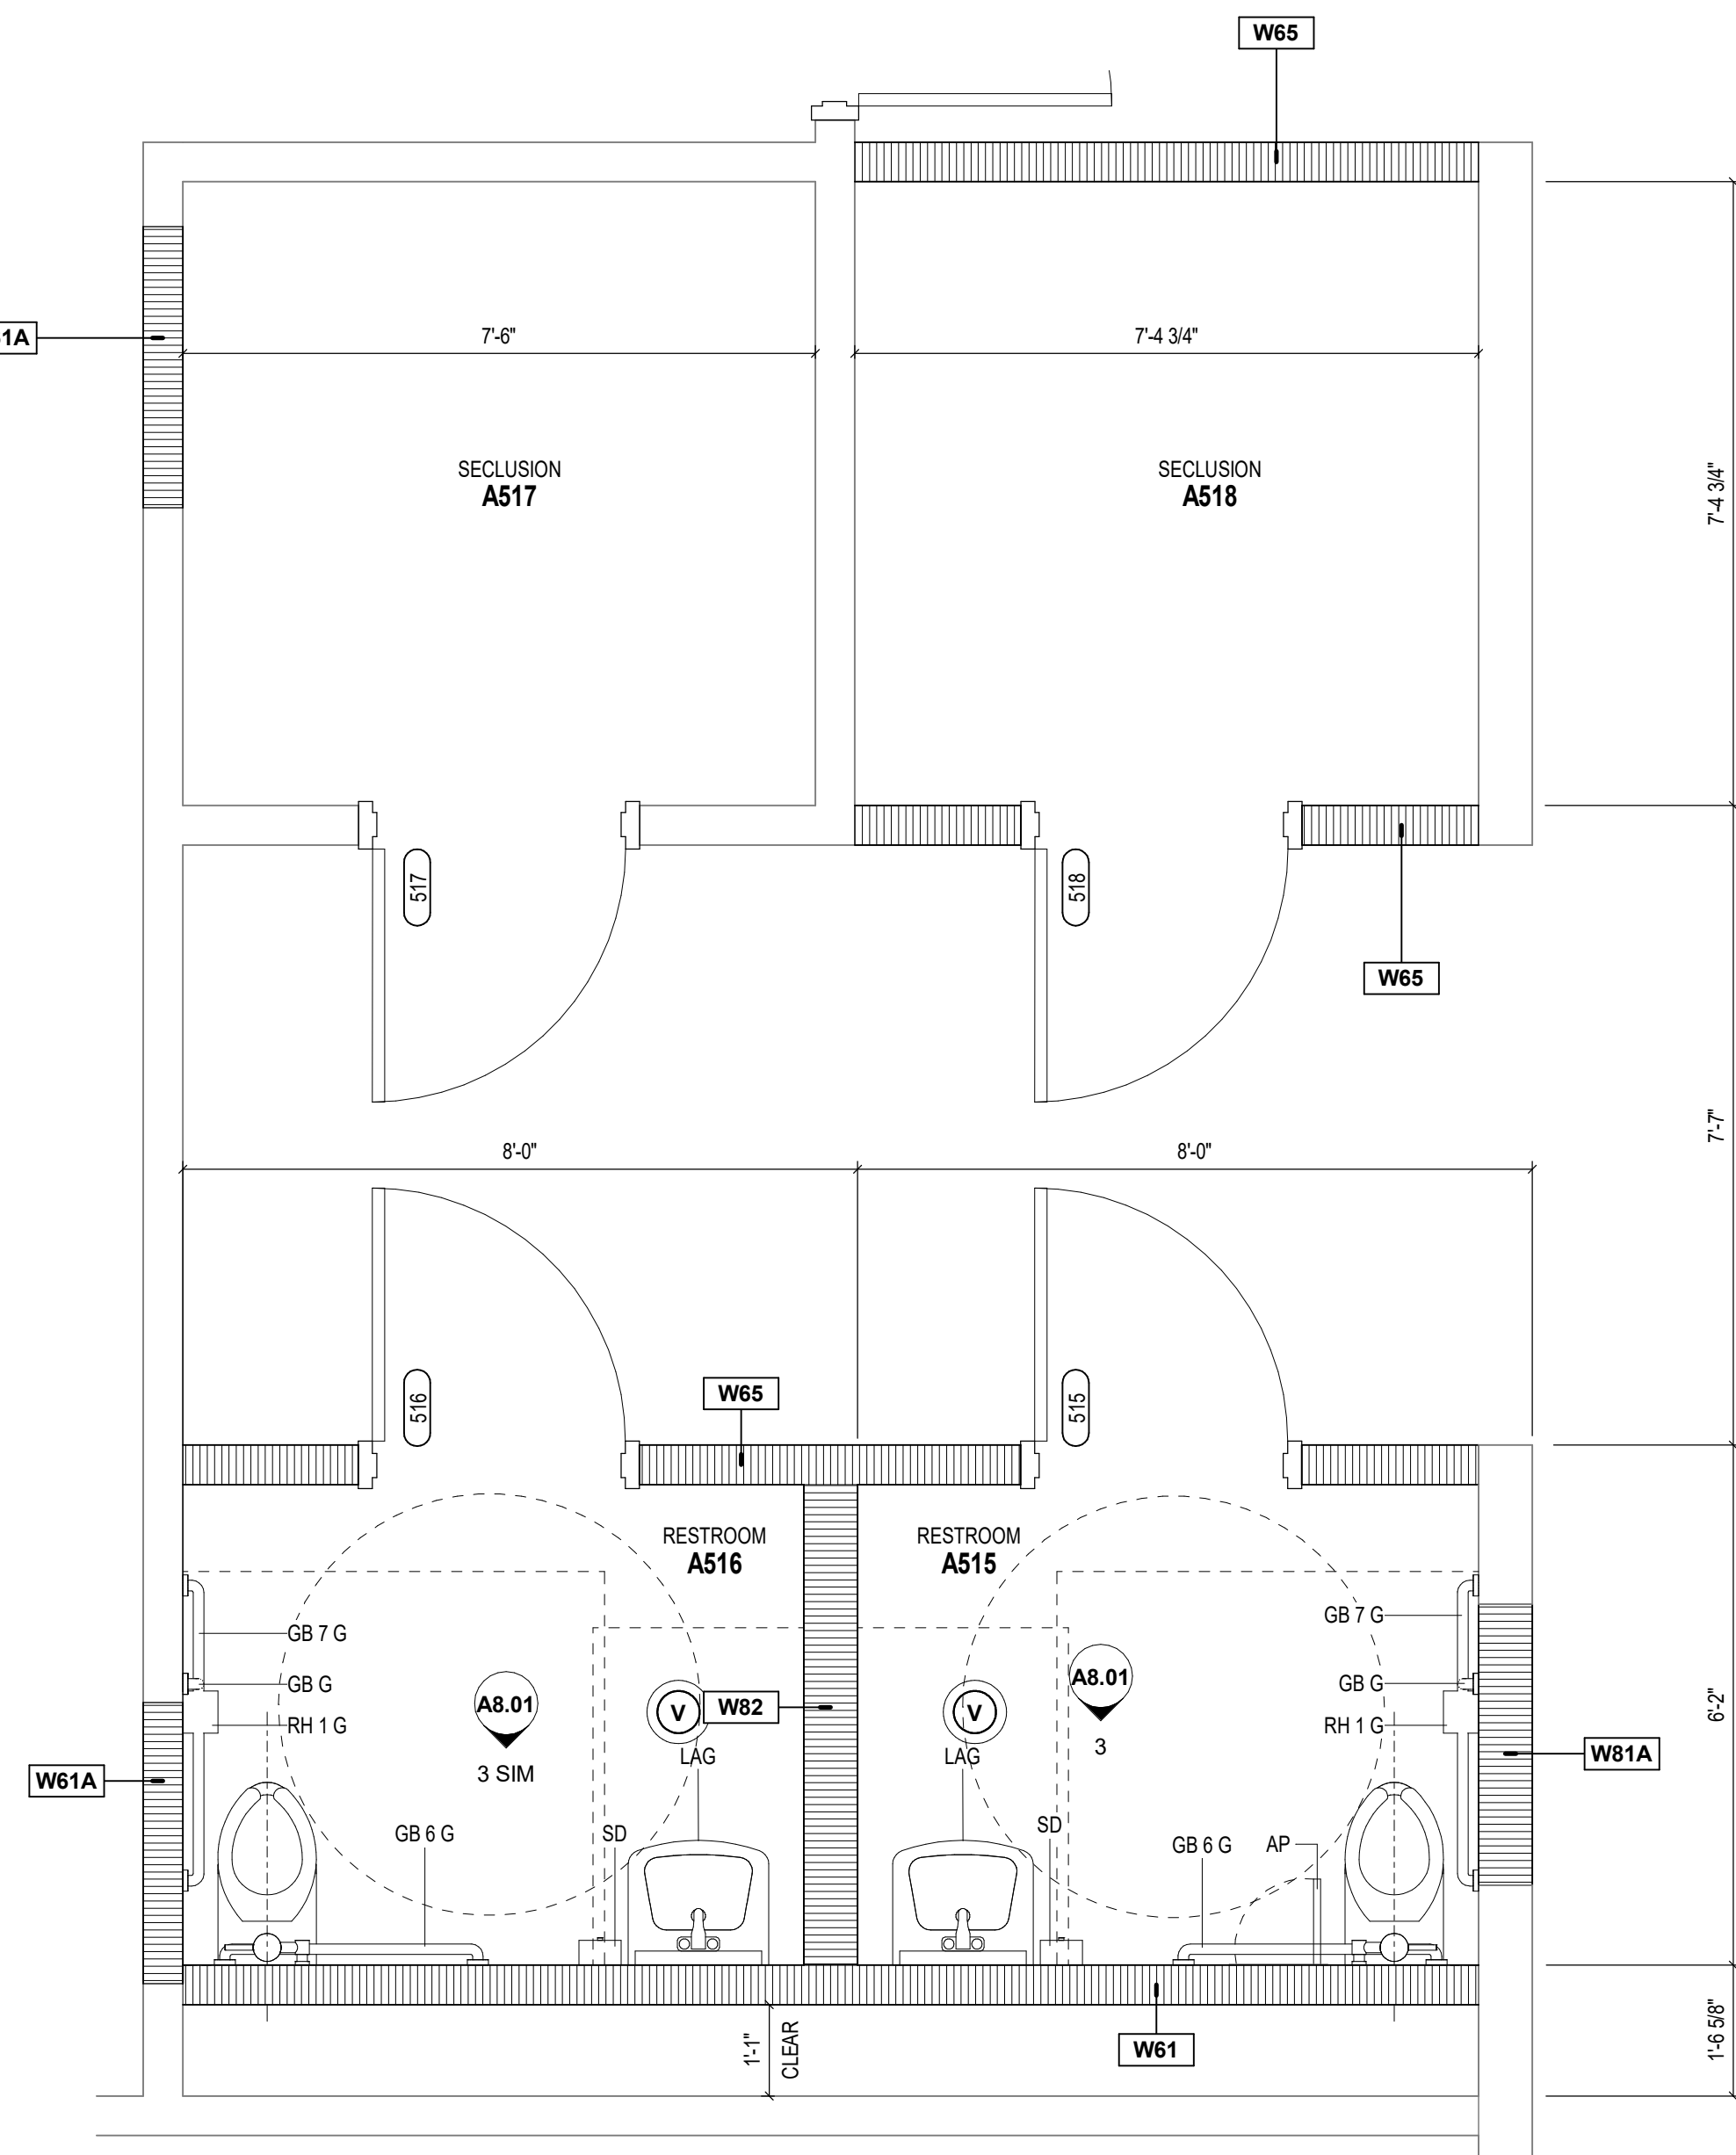

**4 ENLARGED PLAN - BATHROOMS & SECLUSION**  
SCALE: 1/2" = 1'-0"

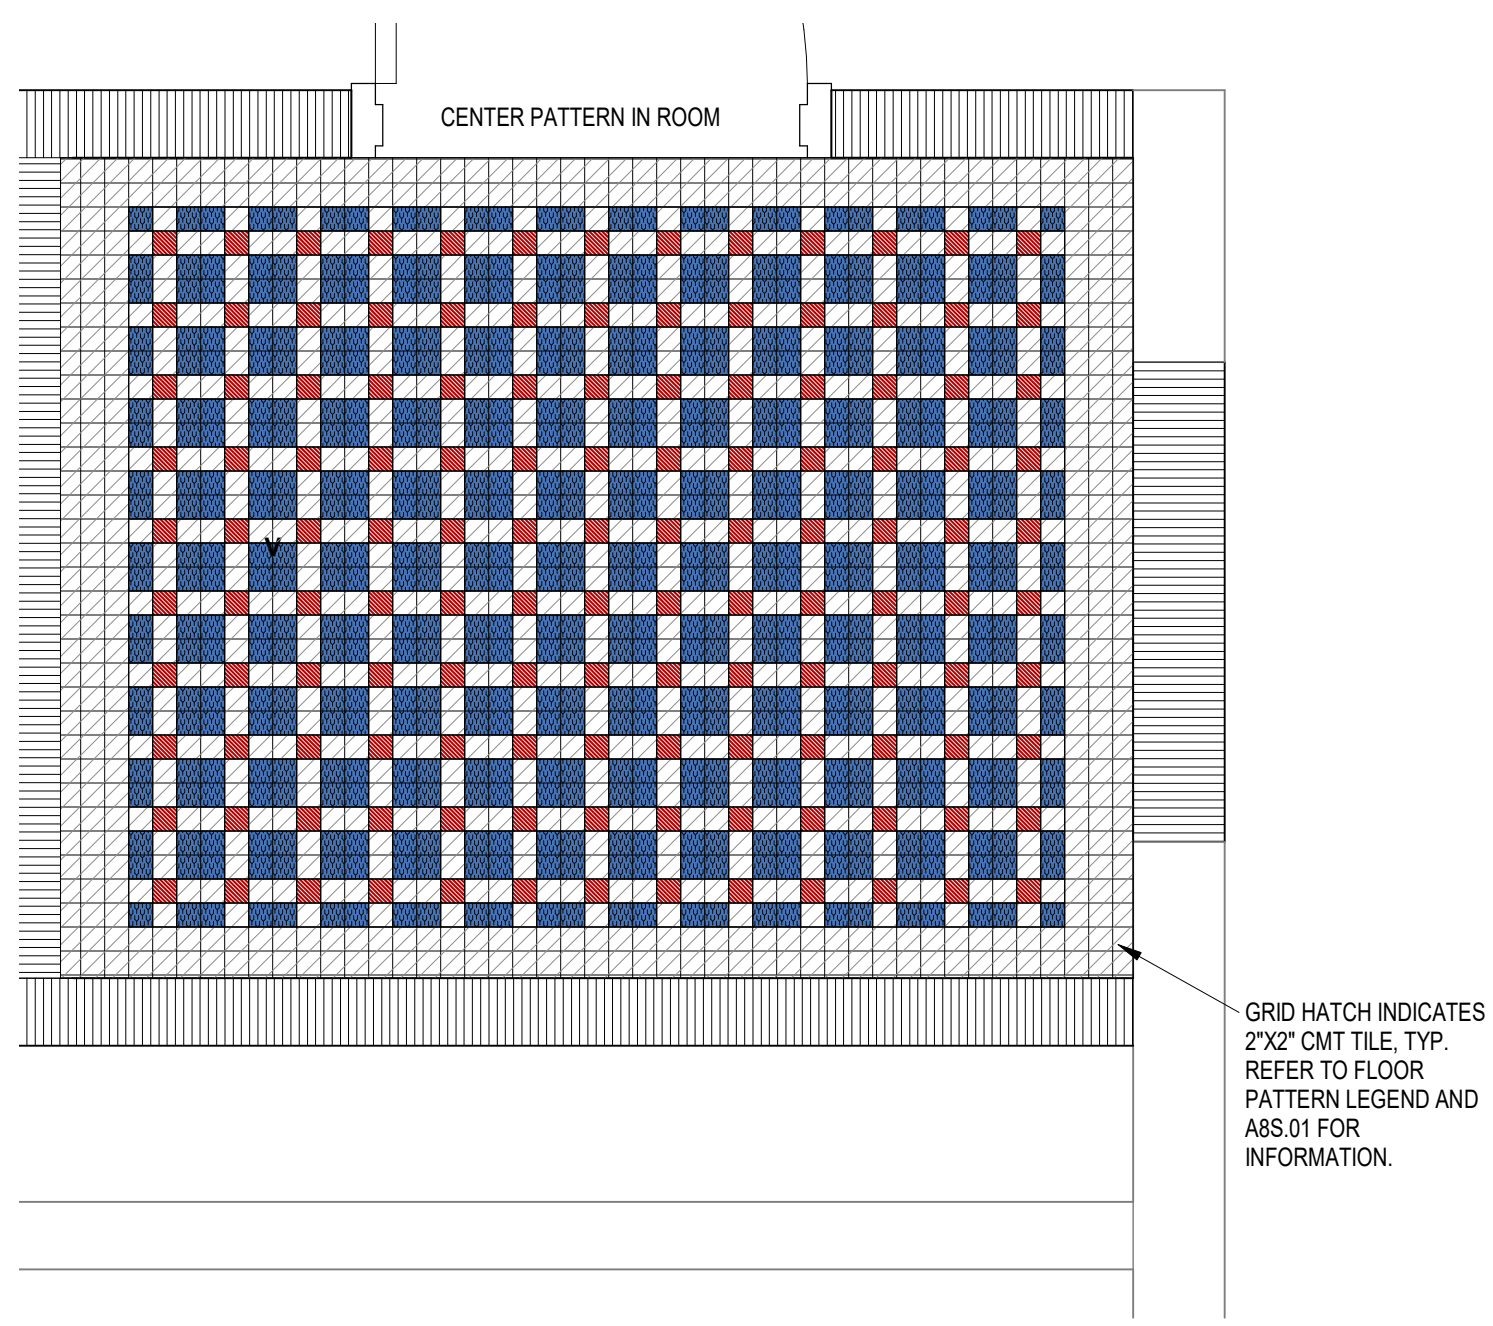

**2 RESTROOM ENLARGED PLAN - FLOOR PATTERN**  
SCALE: 3/4" = 1'-0"

