



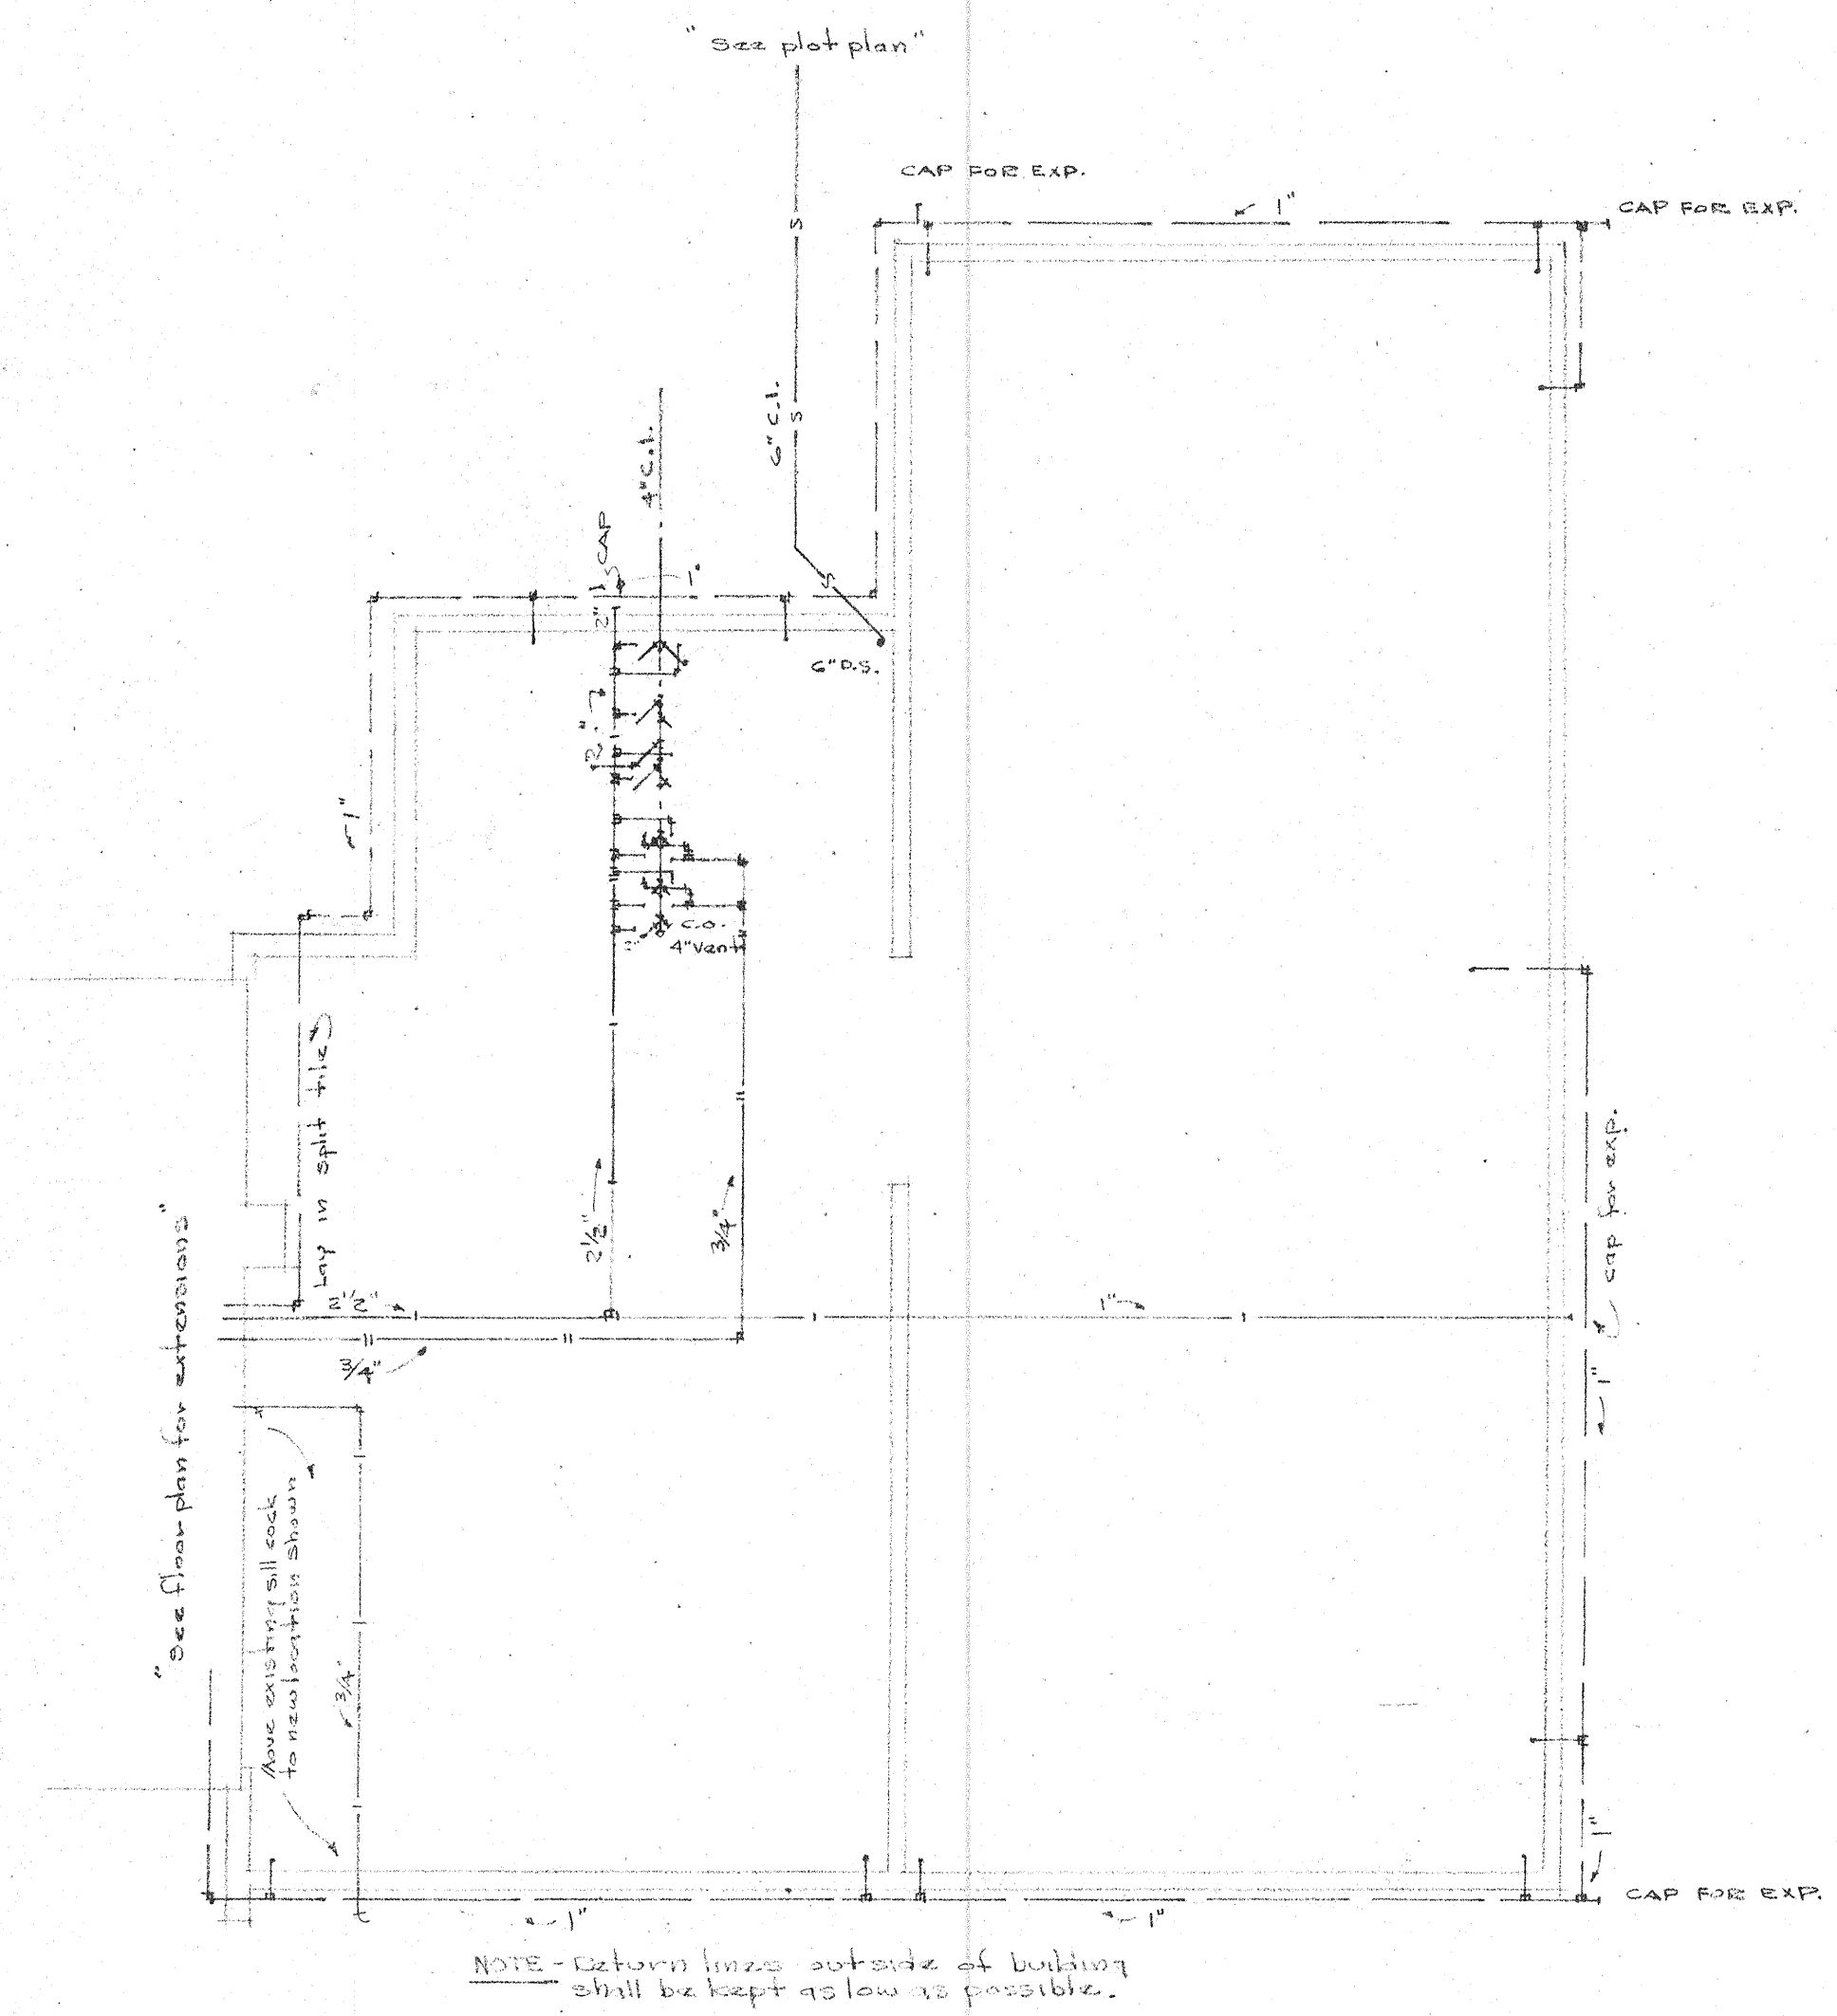

MECHANICAL PLAN
1/8" = 1'-0"

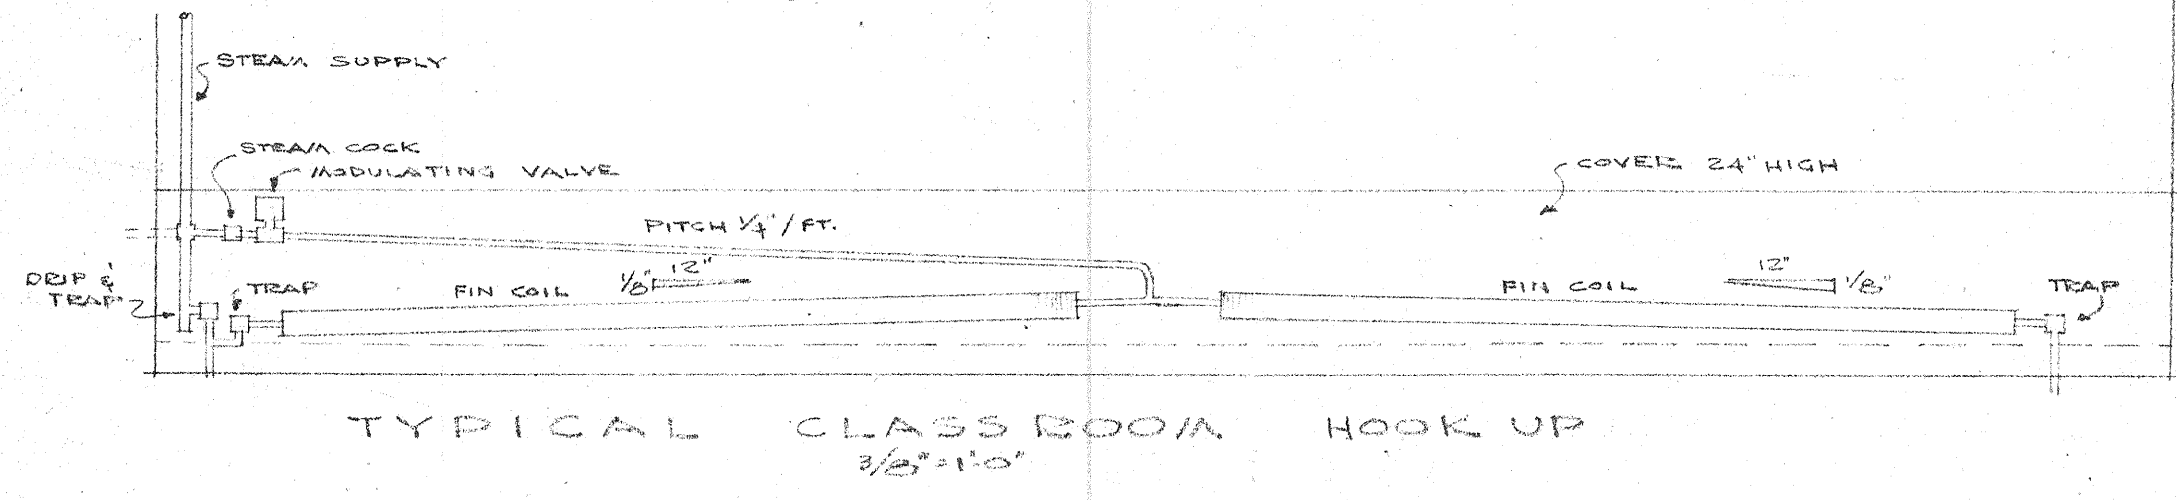


TYPICAL CLASSROOM HOOK UP
3/8" = 1'-0"

MARK	SIZE	EDR	REMARKS
4-SC	4" LONG	25.0	
5-SC	5" "	47.5	
11-SC	11" "	104.5	


NOTE: S - DENOTES SINGLE COIL
C - DENOTES COVER 24" HIGH
COVER SHALL RUN FROM WALL TO WALL

MARK	SIZE	TYPE	REMARKS
R-1	21" x 28"	#256	U.S. REGISTER
R-2	24" x 28"	#256	U.S. REGISTER

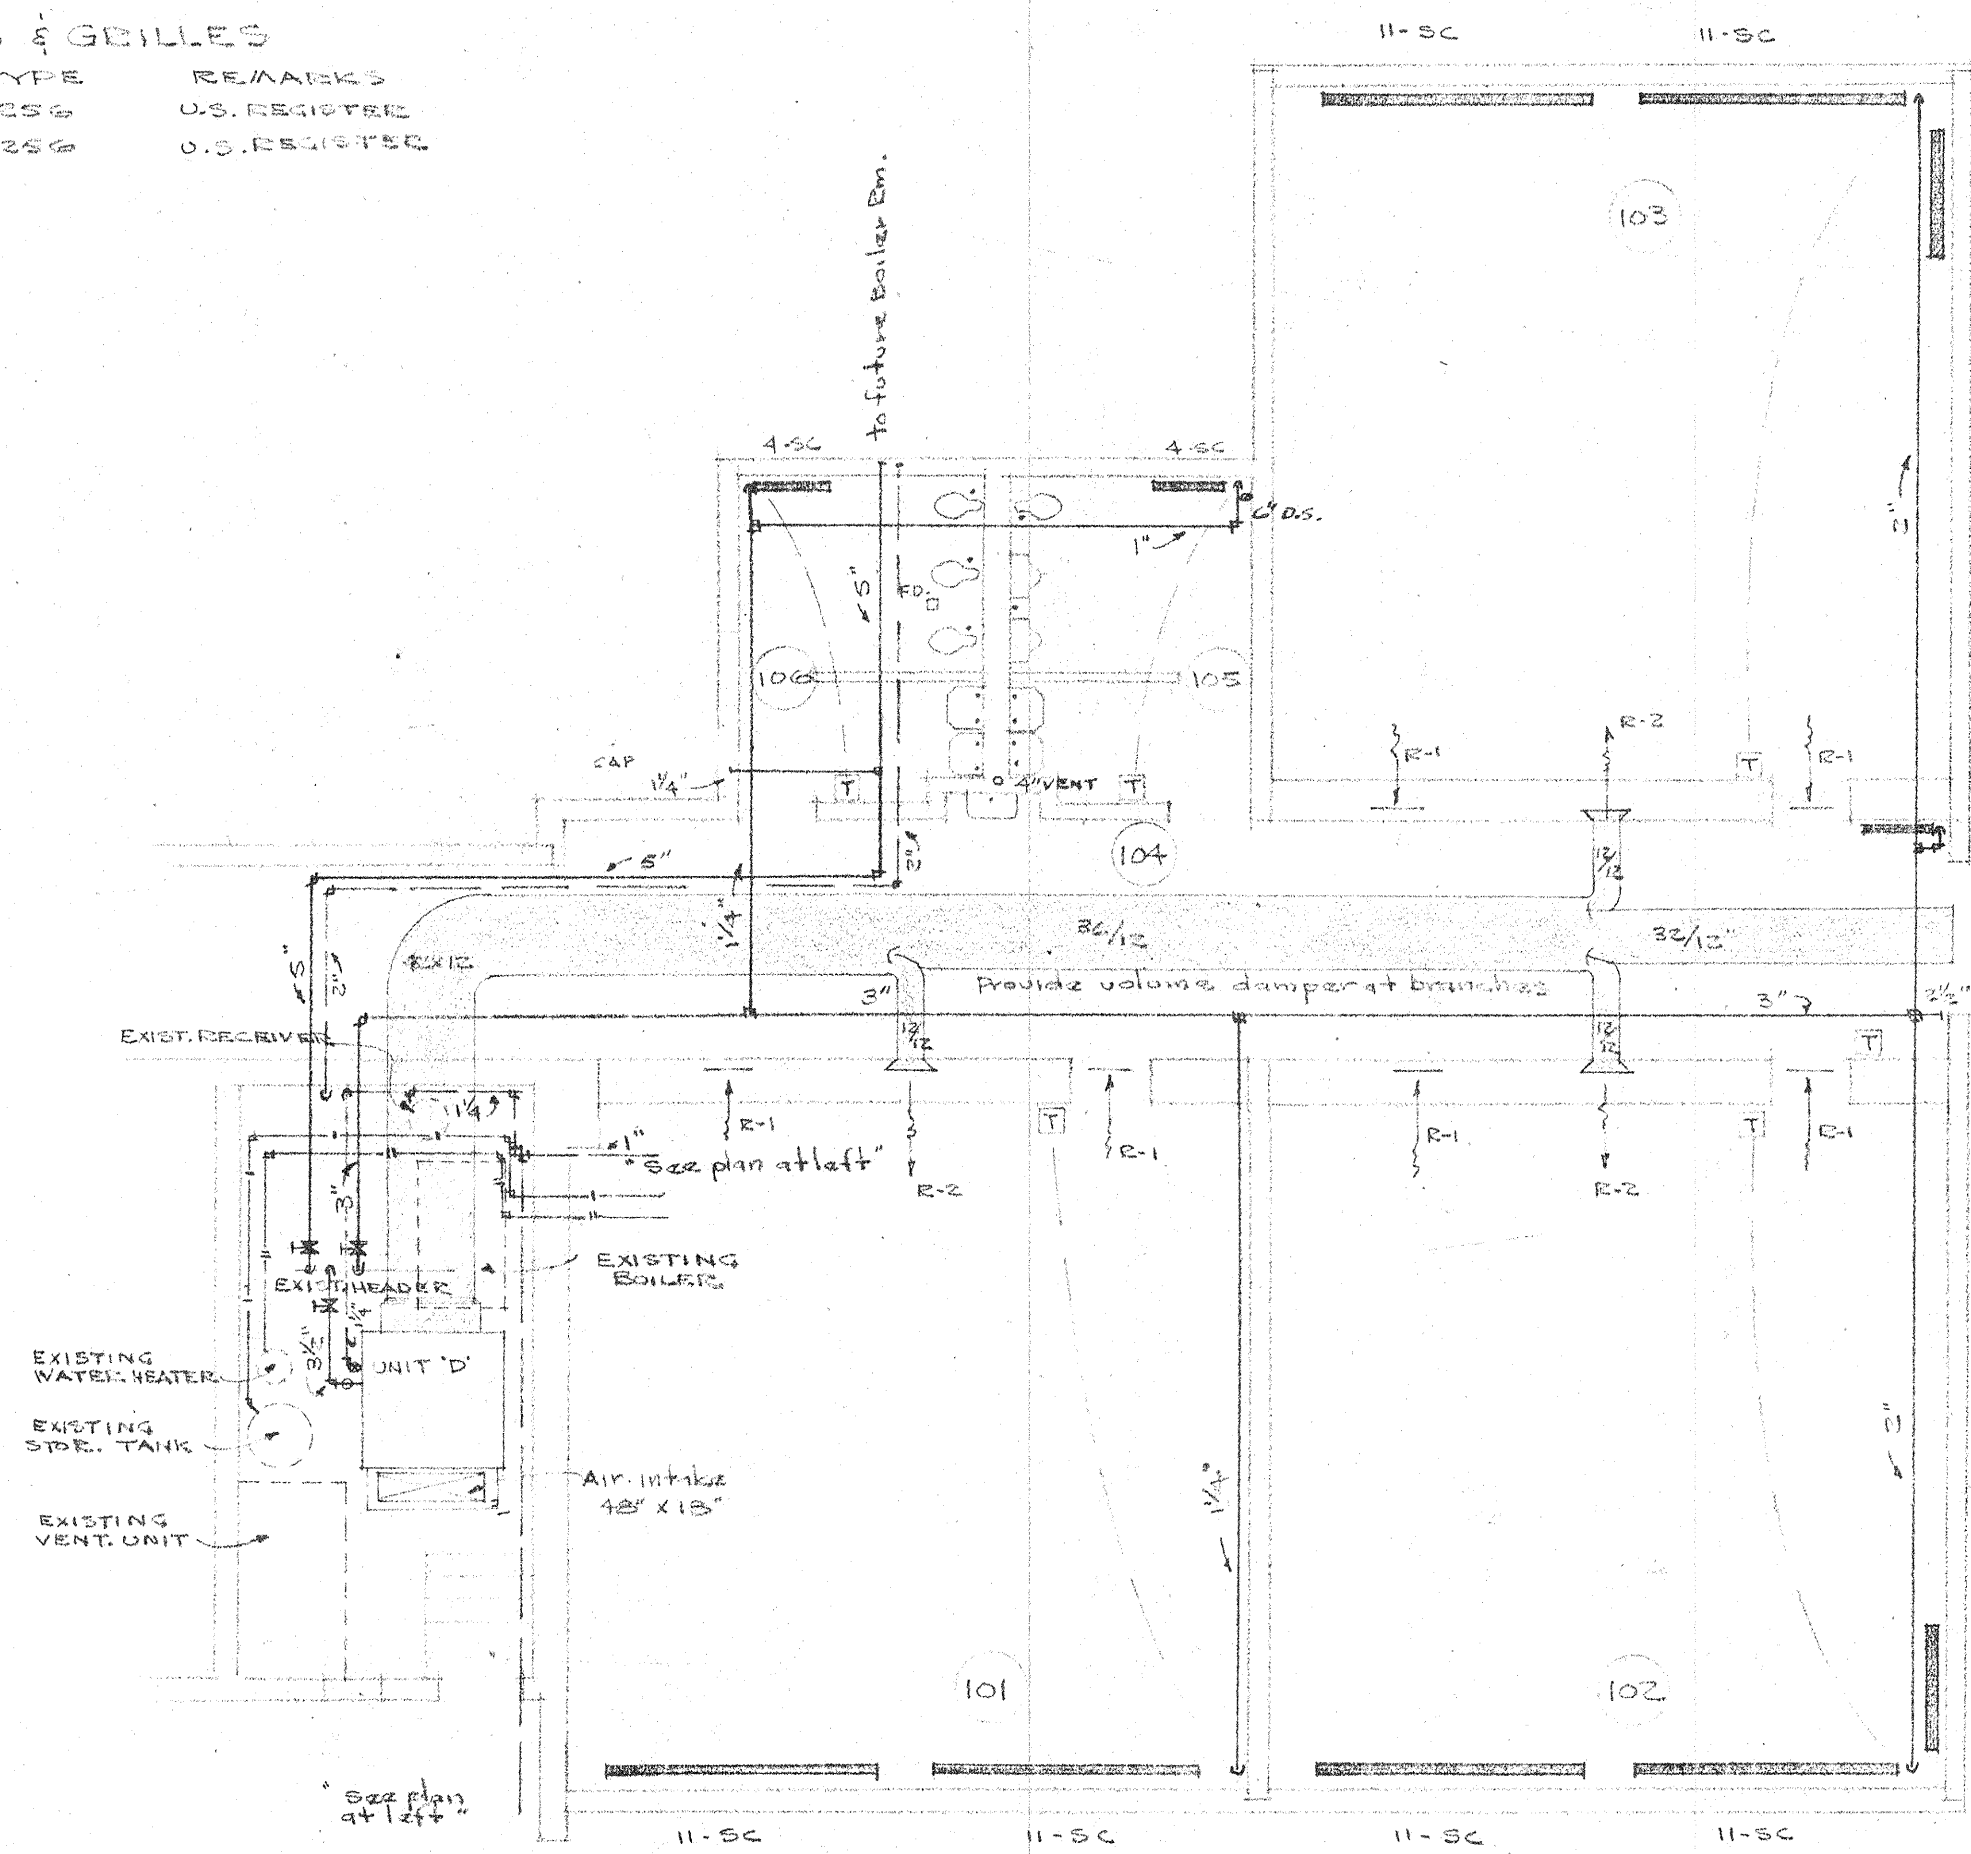


MECHANICAL PLAN
1/8" = 1'-0"

- LEGEND
- STEAM SUPPLY
 - STEAM RETURN
 - COLD WATER
 - HOT WATER
 - SANITARY SEWER
 - STEAM SEWER
 - MODULATING VALVE
 - TRAP
 - CLEAN OUT
 - F.D. FLOOR DRAIN
 - HAND VALVE
 - THERMOSTAT
 - SILL COCK
 - HEATING COIL

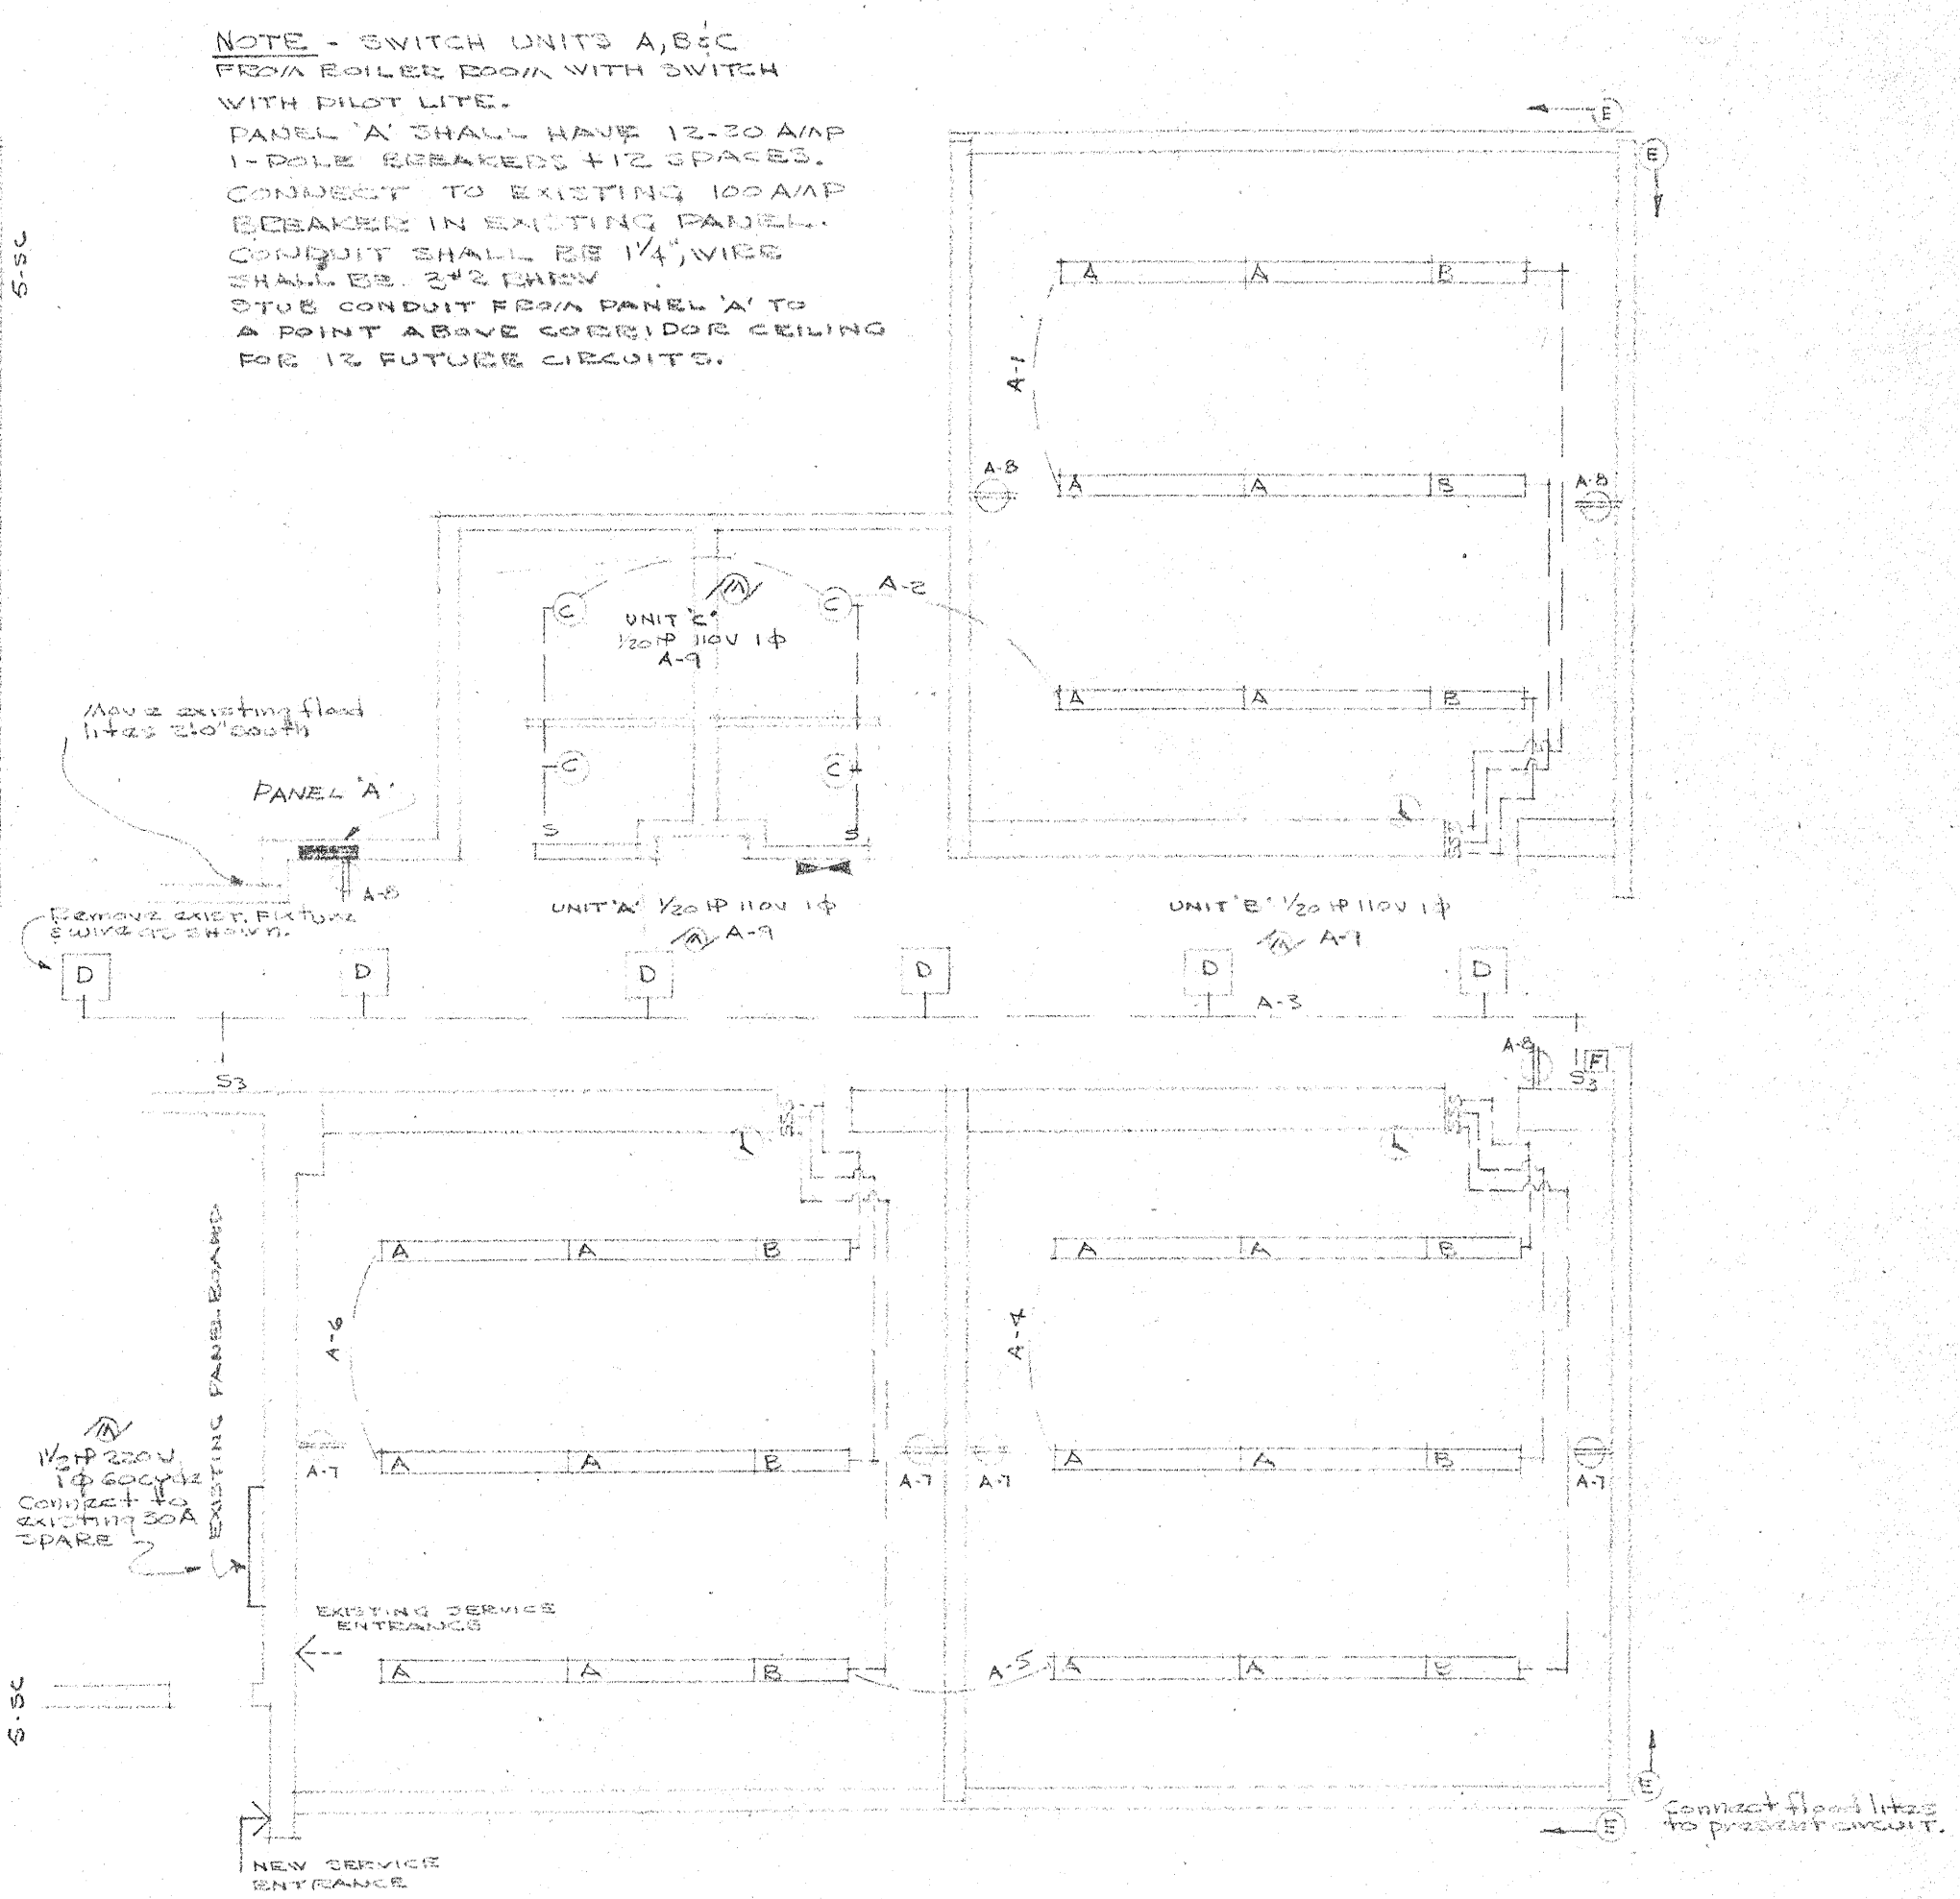


ELECTRICAL PLAN
1/8" = 1'-0"


- LEGEND
- FLOUORENT FIXTURE
 - SURFACE FIXTURE
 - RECESSED FIXTURE
 - CIRCUIT
 - FIRE STATION
 - DUPLEX OUTLET
 - FIRE HORN
 - SWITCH
 - SWITCH 3-WAY
 - PANEL
 - CLOCK
 - MOTOR OUTLET

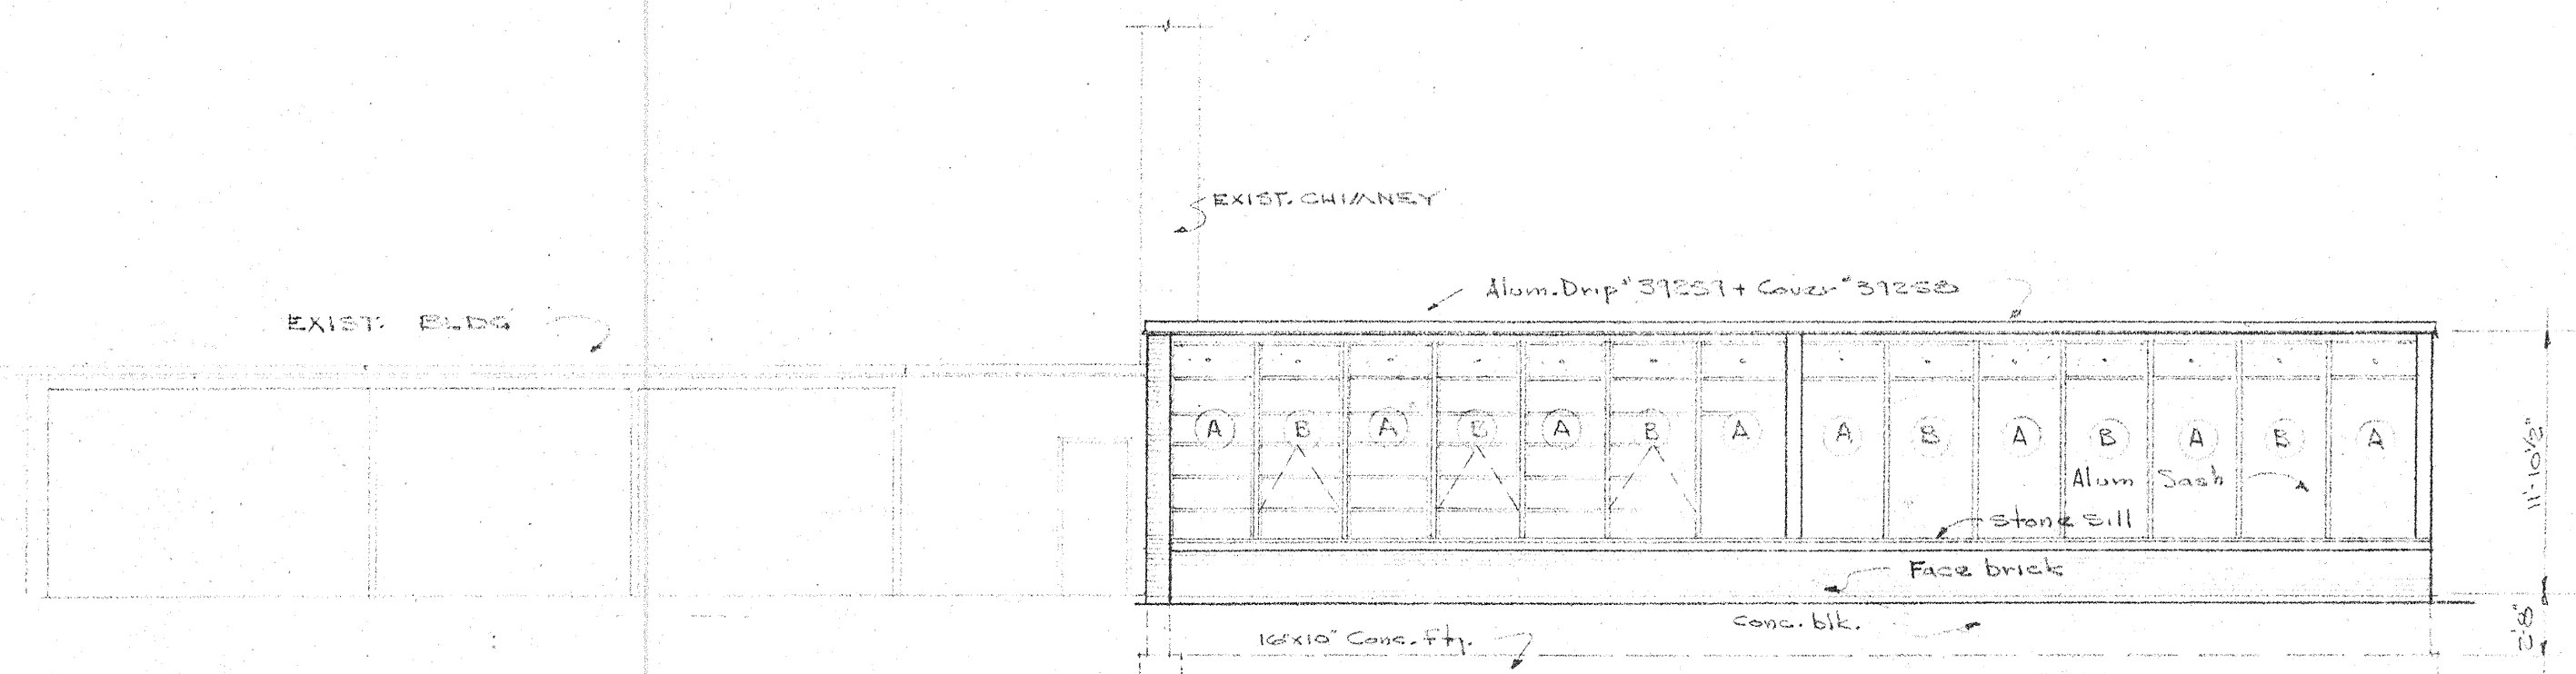


EAST ELEVATION
1/8" = 1'-0"

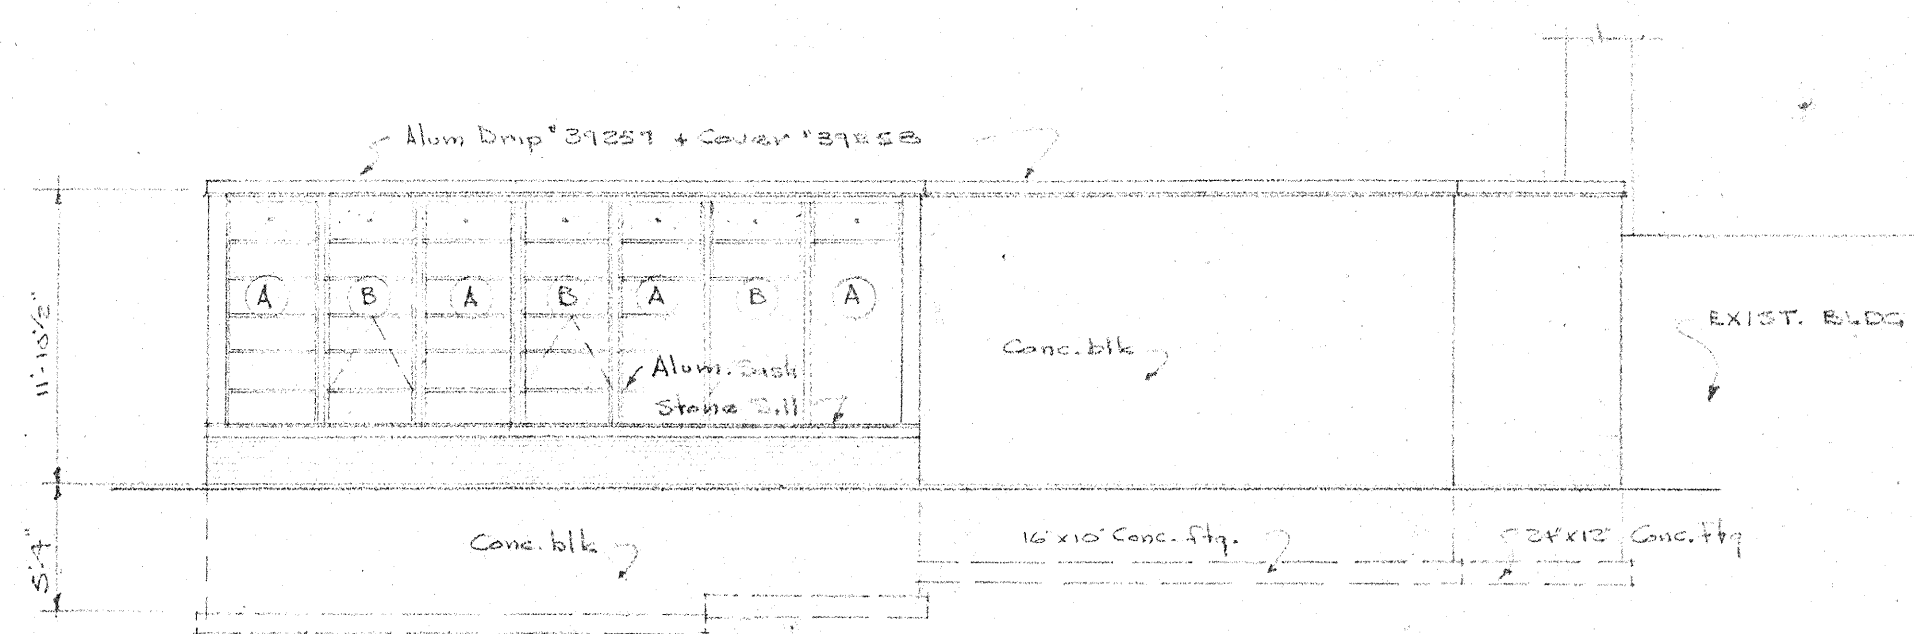

WEST ELEVATION
1/8" = 1'-0"

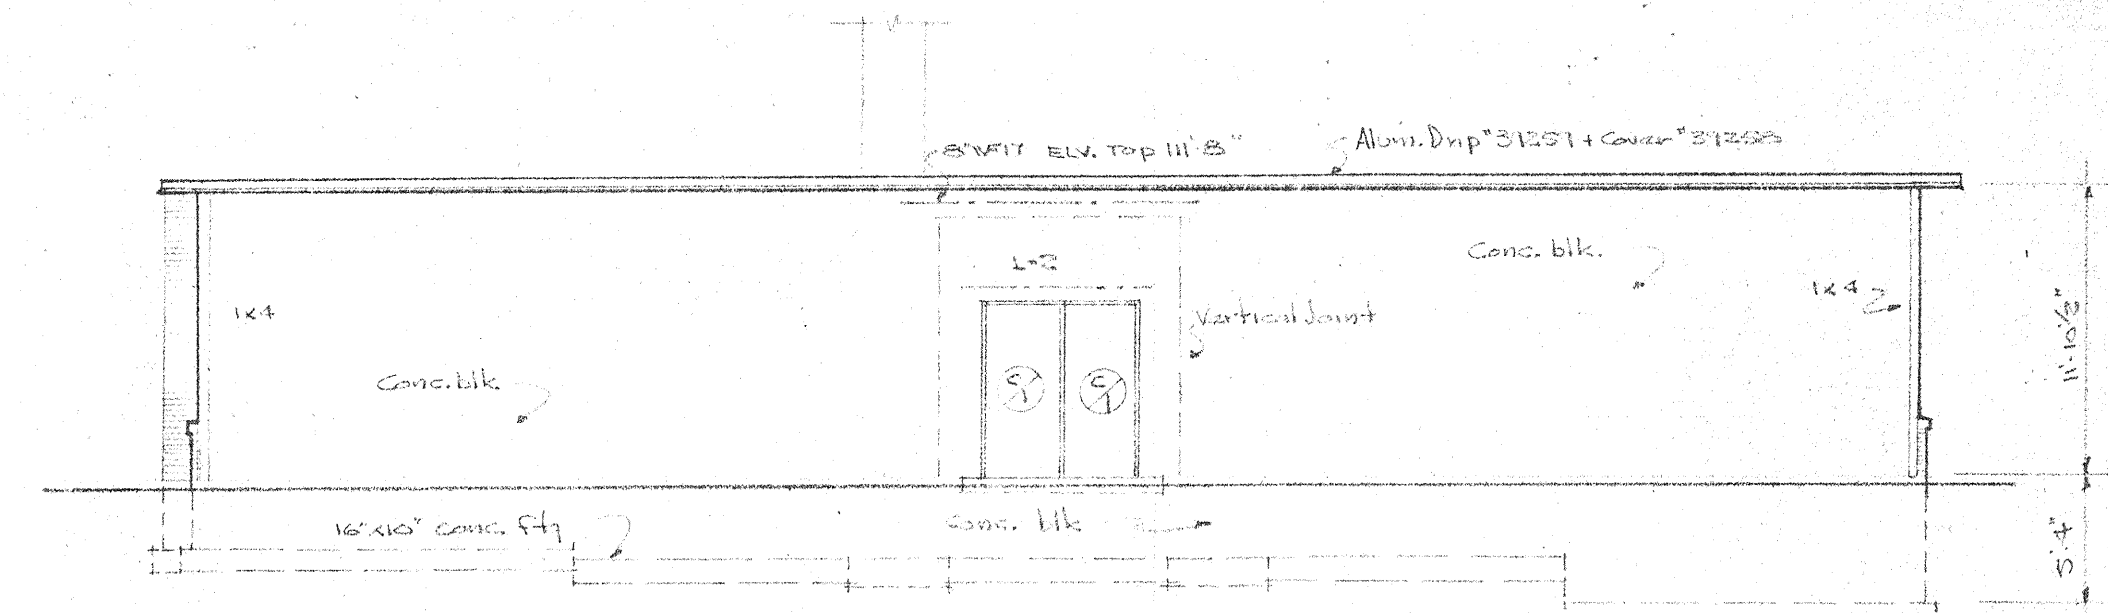


NORTH ELEVATION
1/8" = 1'-0"

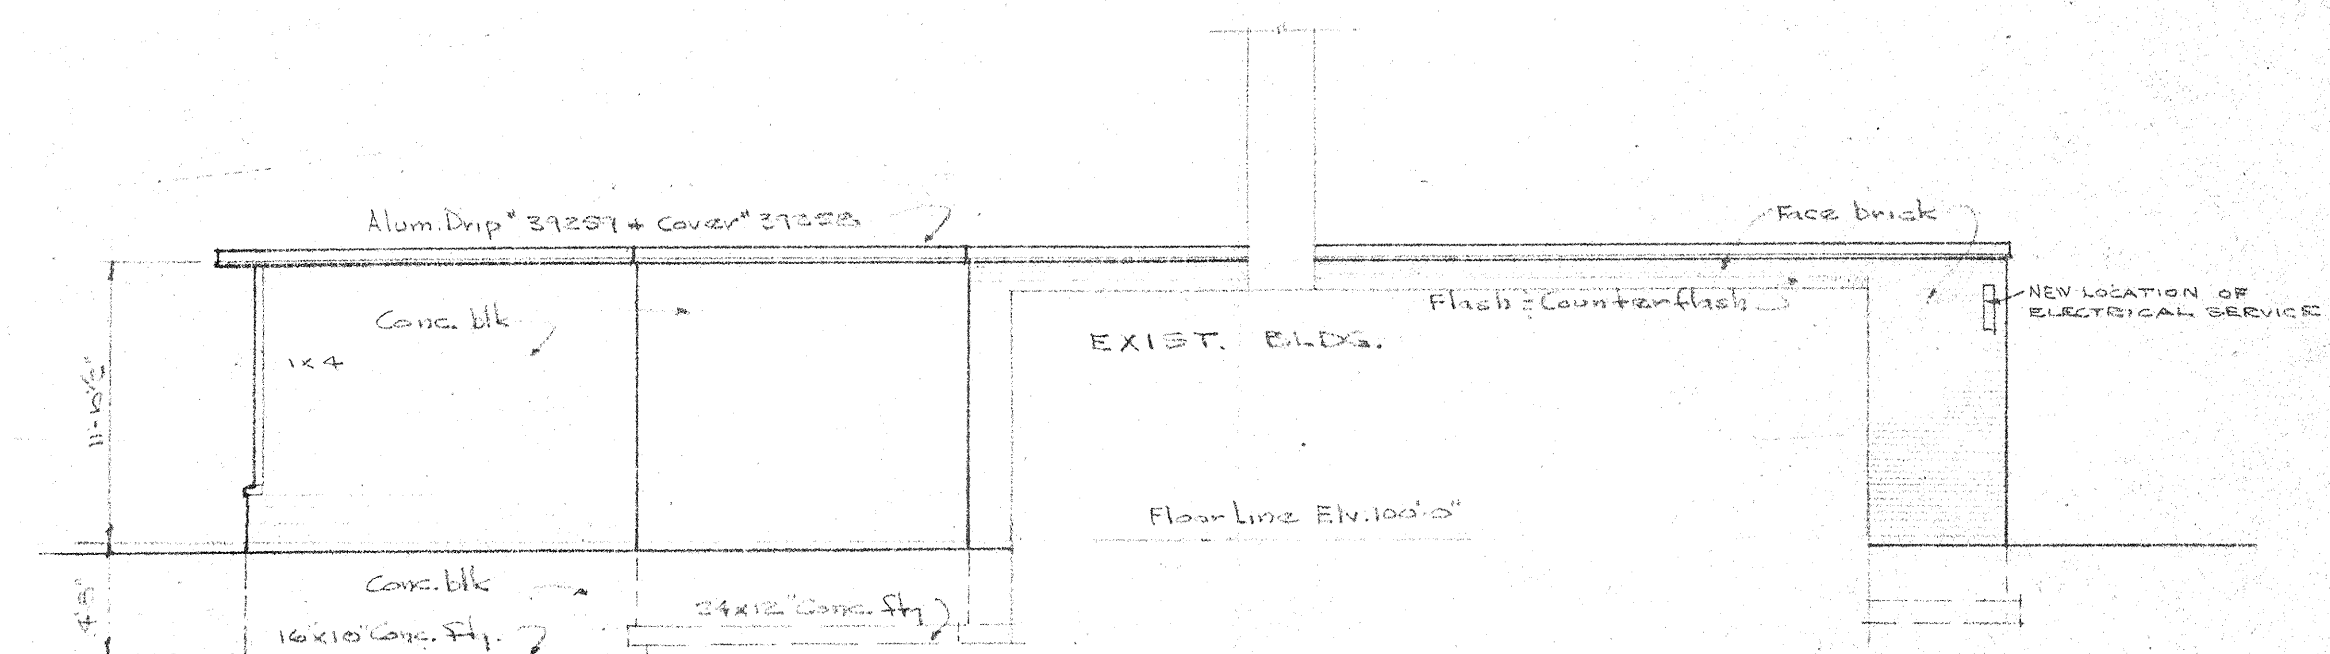


SOUTH ELEVATION
1/8" = 1'-0"


SASH SCHEDULE		
MARK	SIZE	REMARKS
A	3'-7 1/2" x 7'-3 1/2"	FIXED
B	3'-7 1/2" x 7'-3 1/2"	VENT

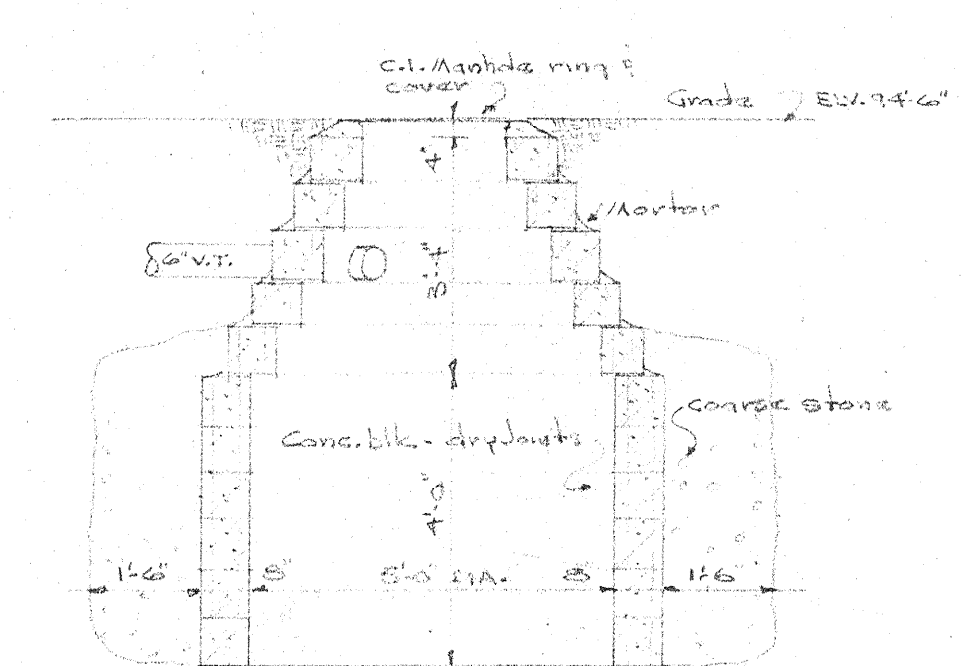


DRYWELL (by gen. contr.)
3/8" = 1'-0"

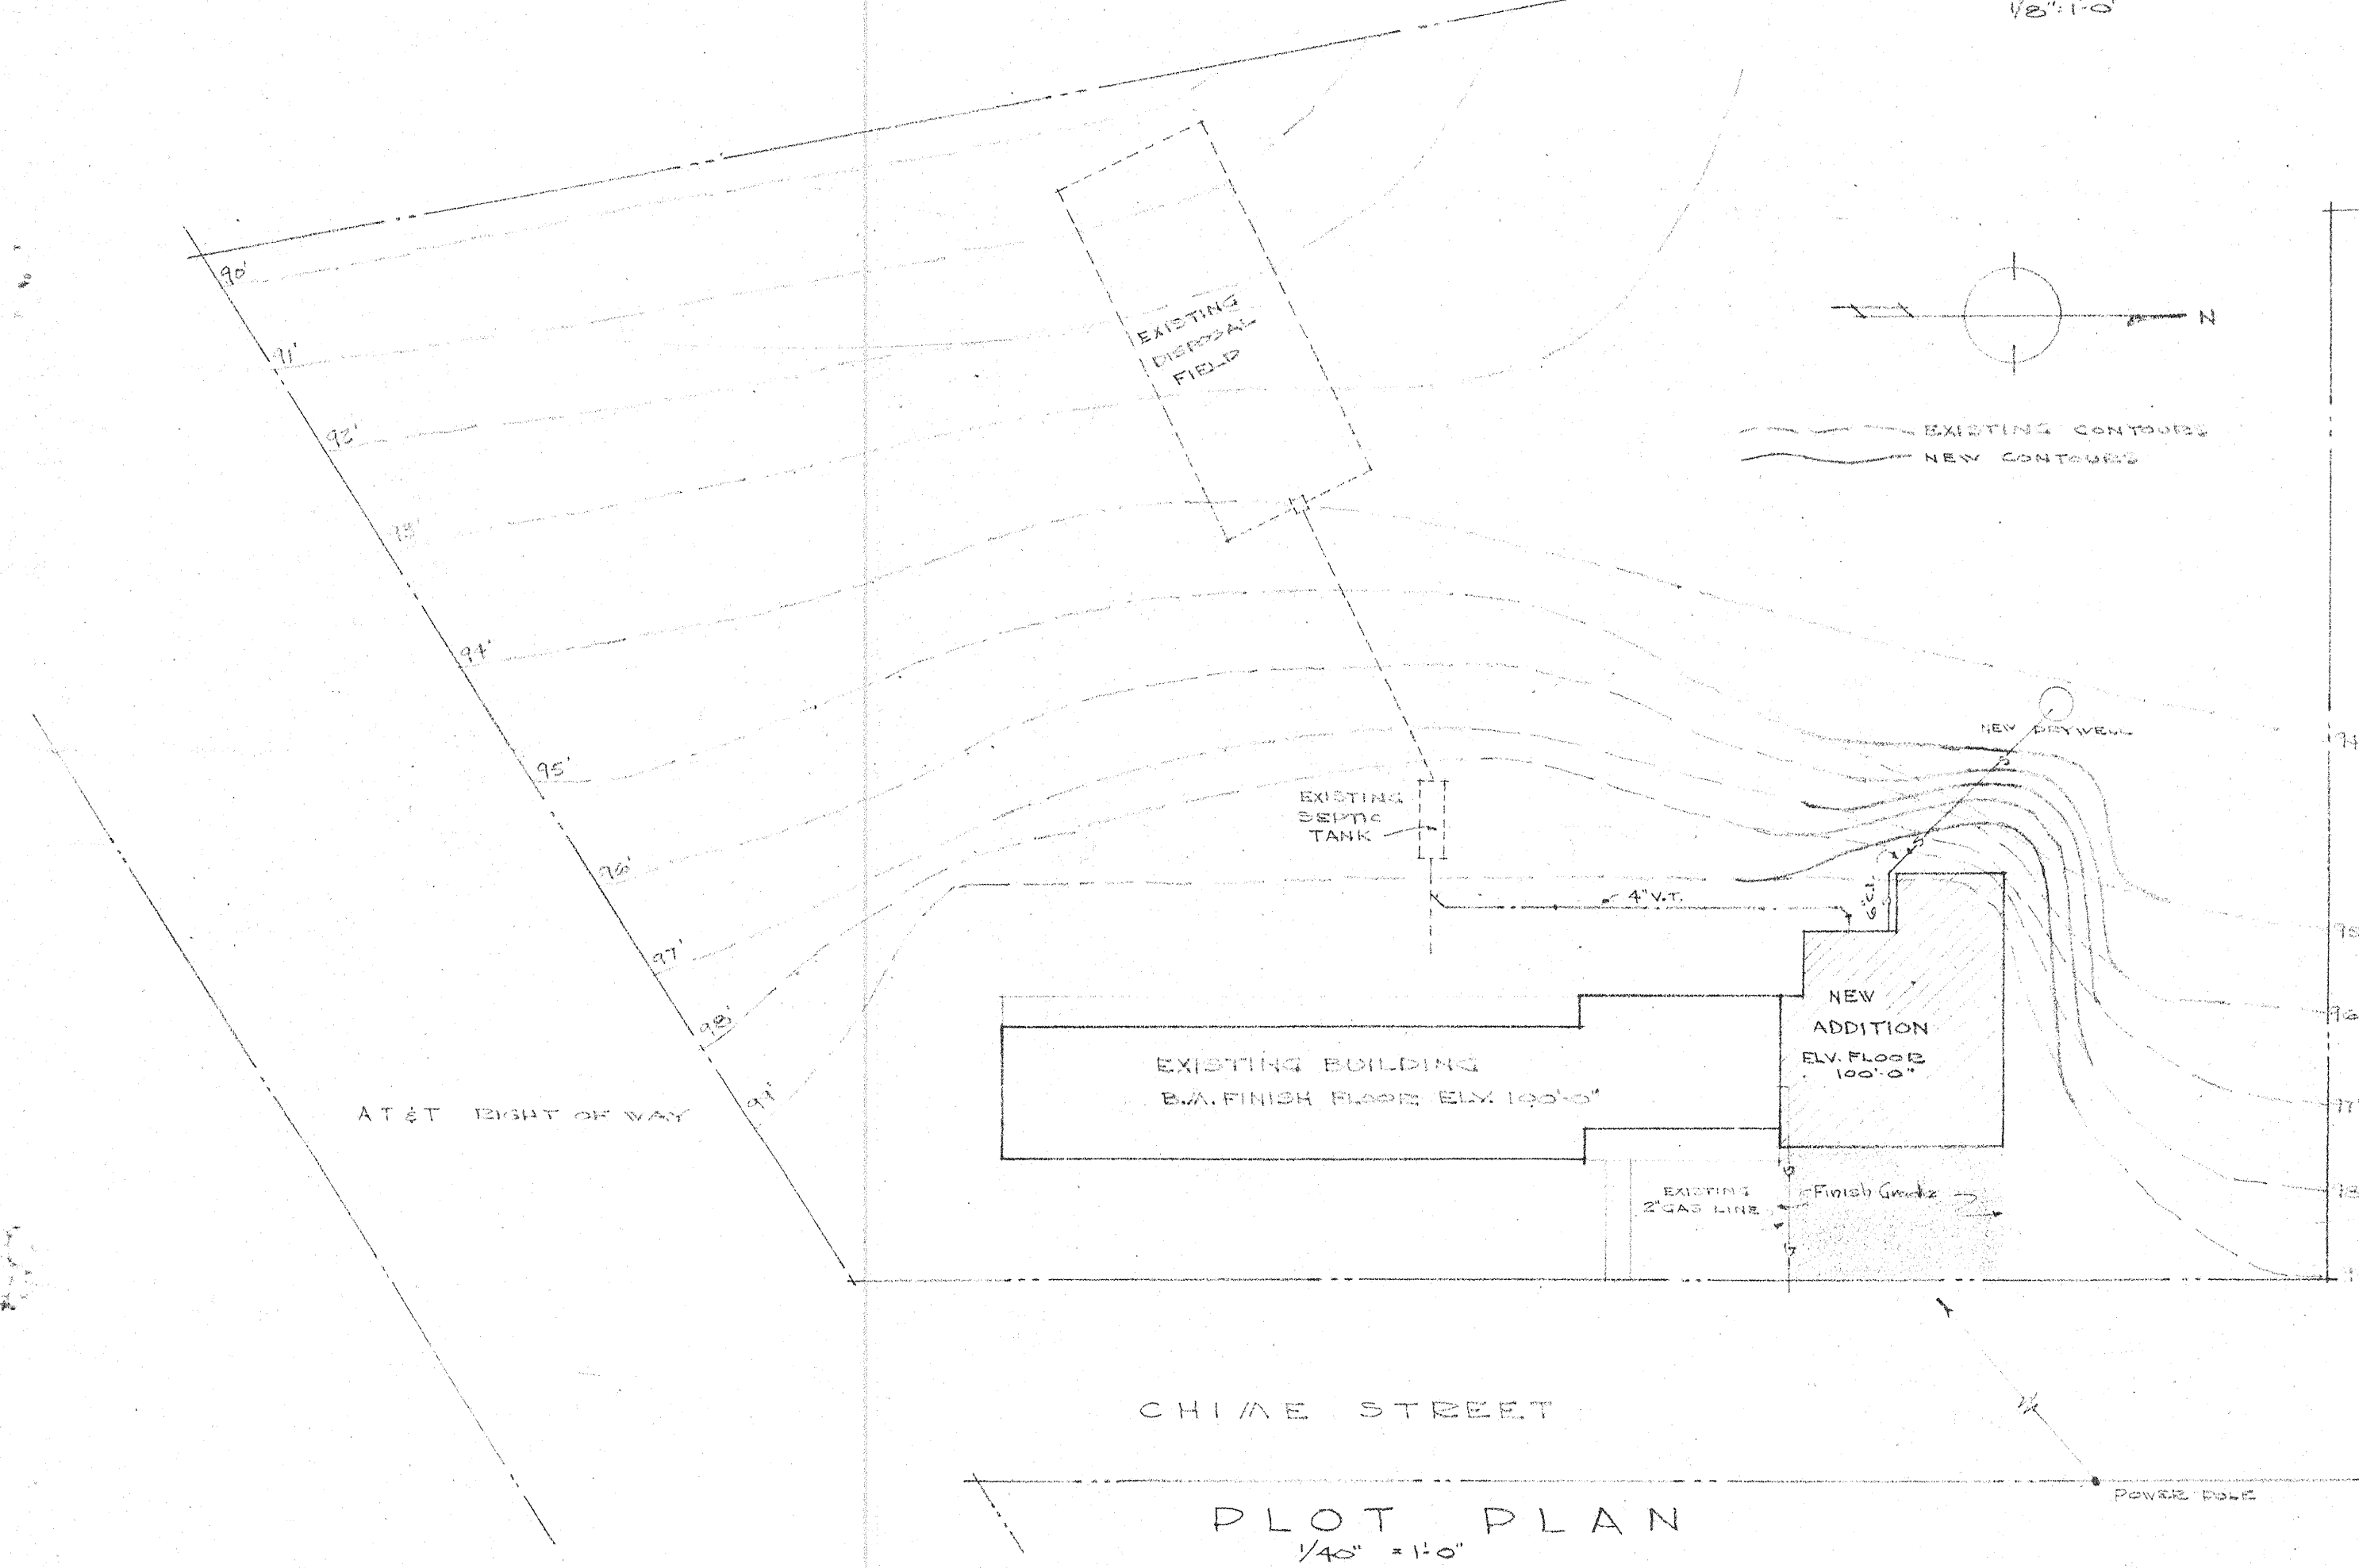


PLOT PLAN
1/4" = 1'-0"

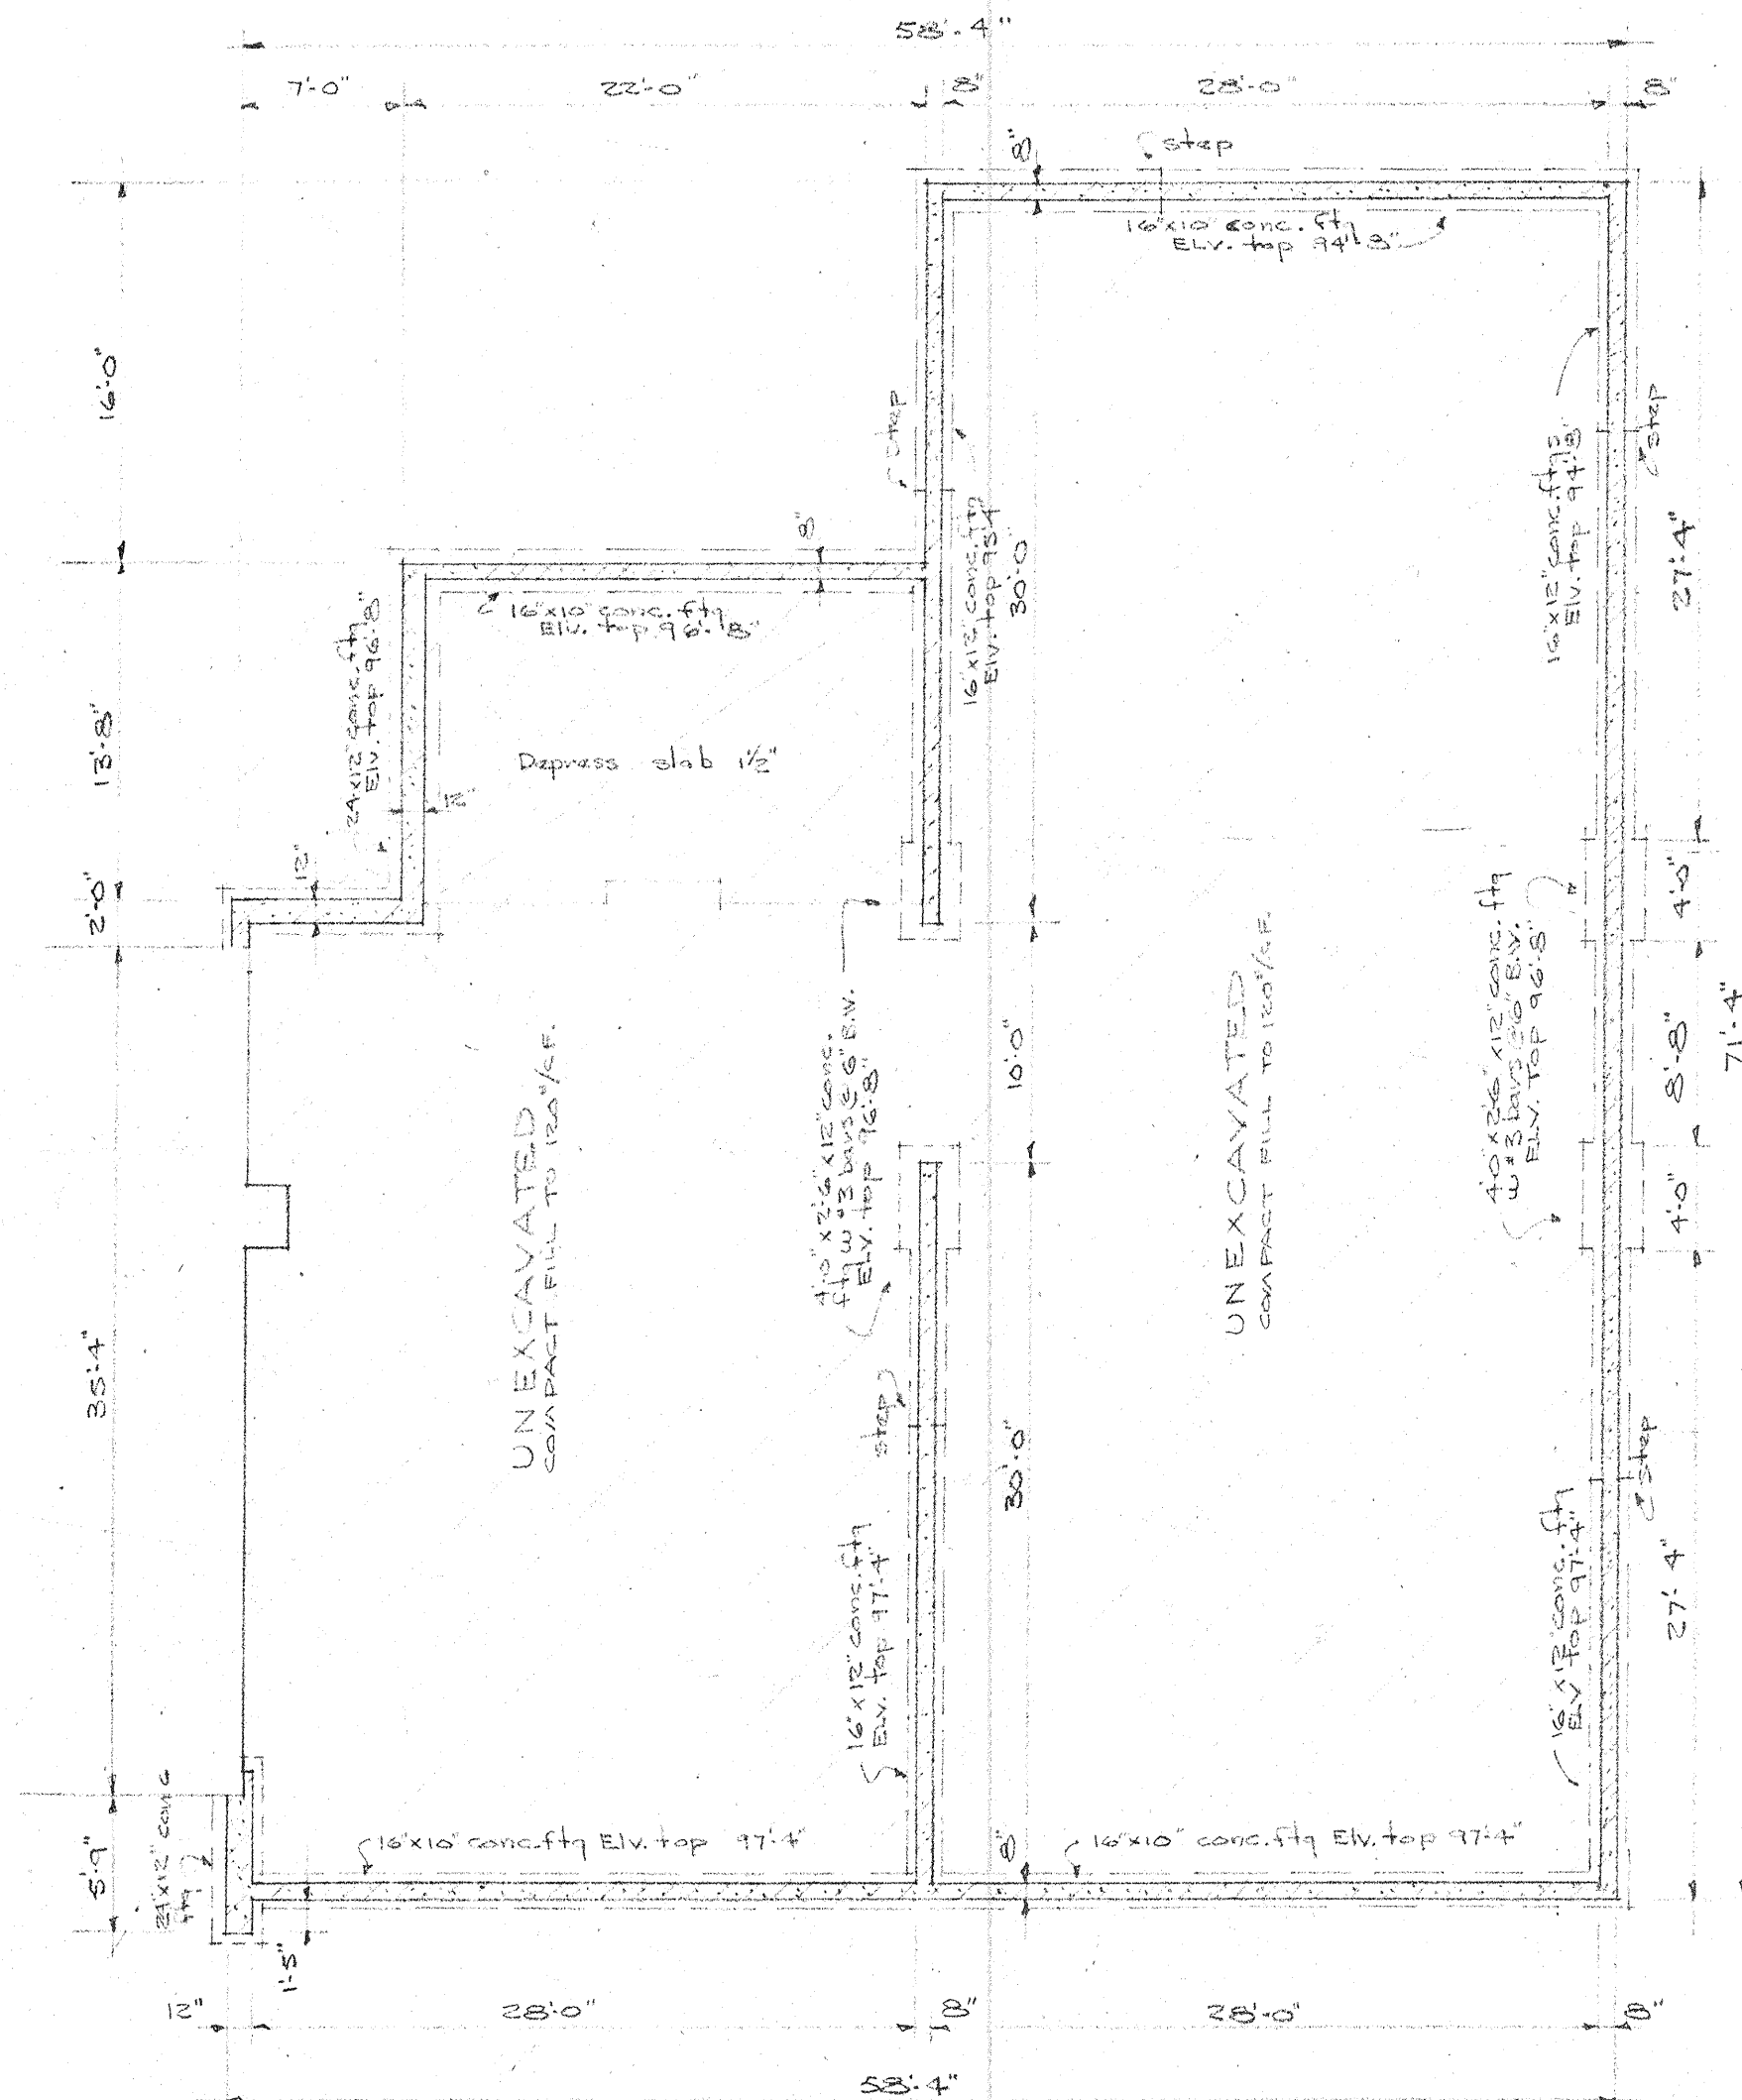

FOUNDATION PLAN
1/8" = 1'-0"

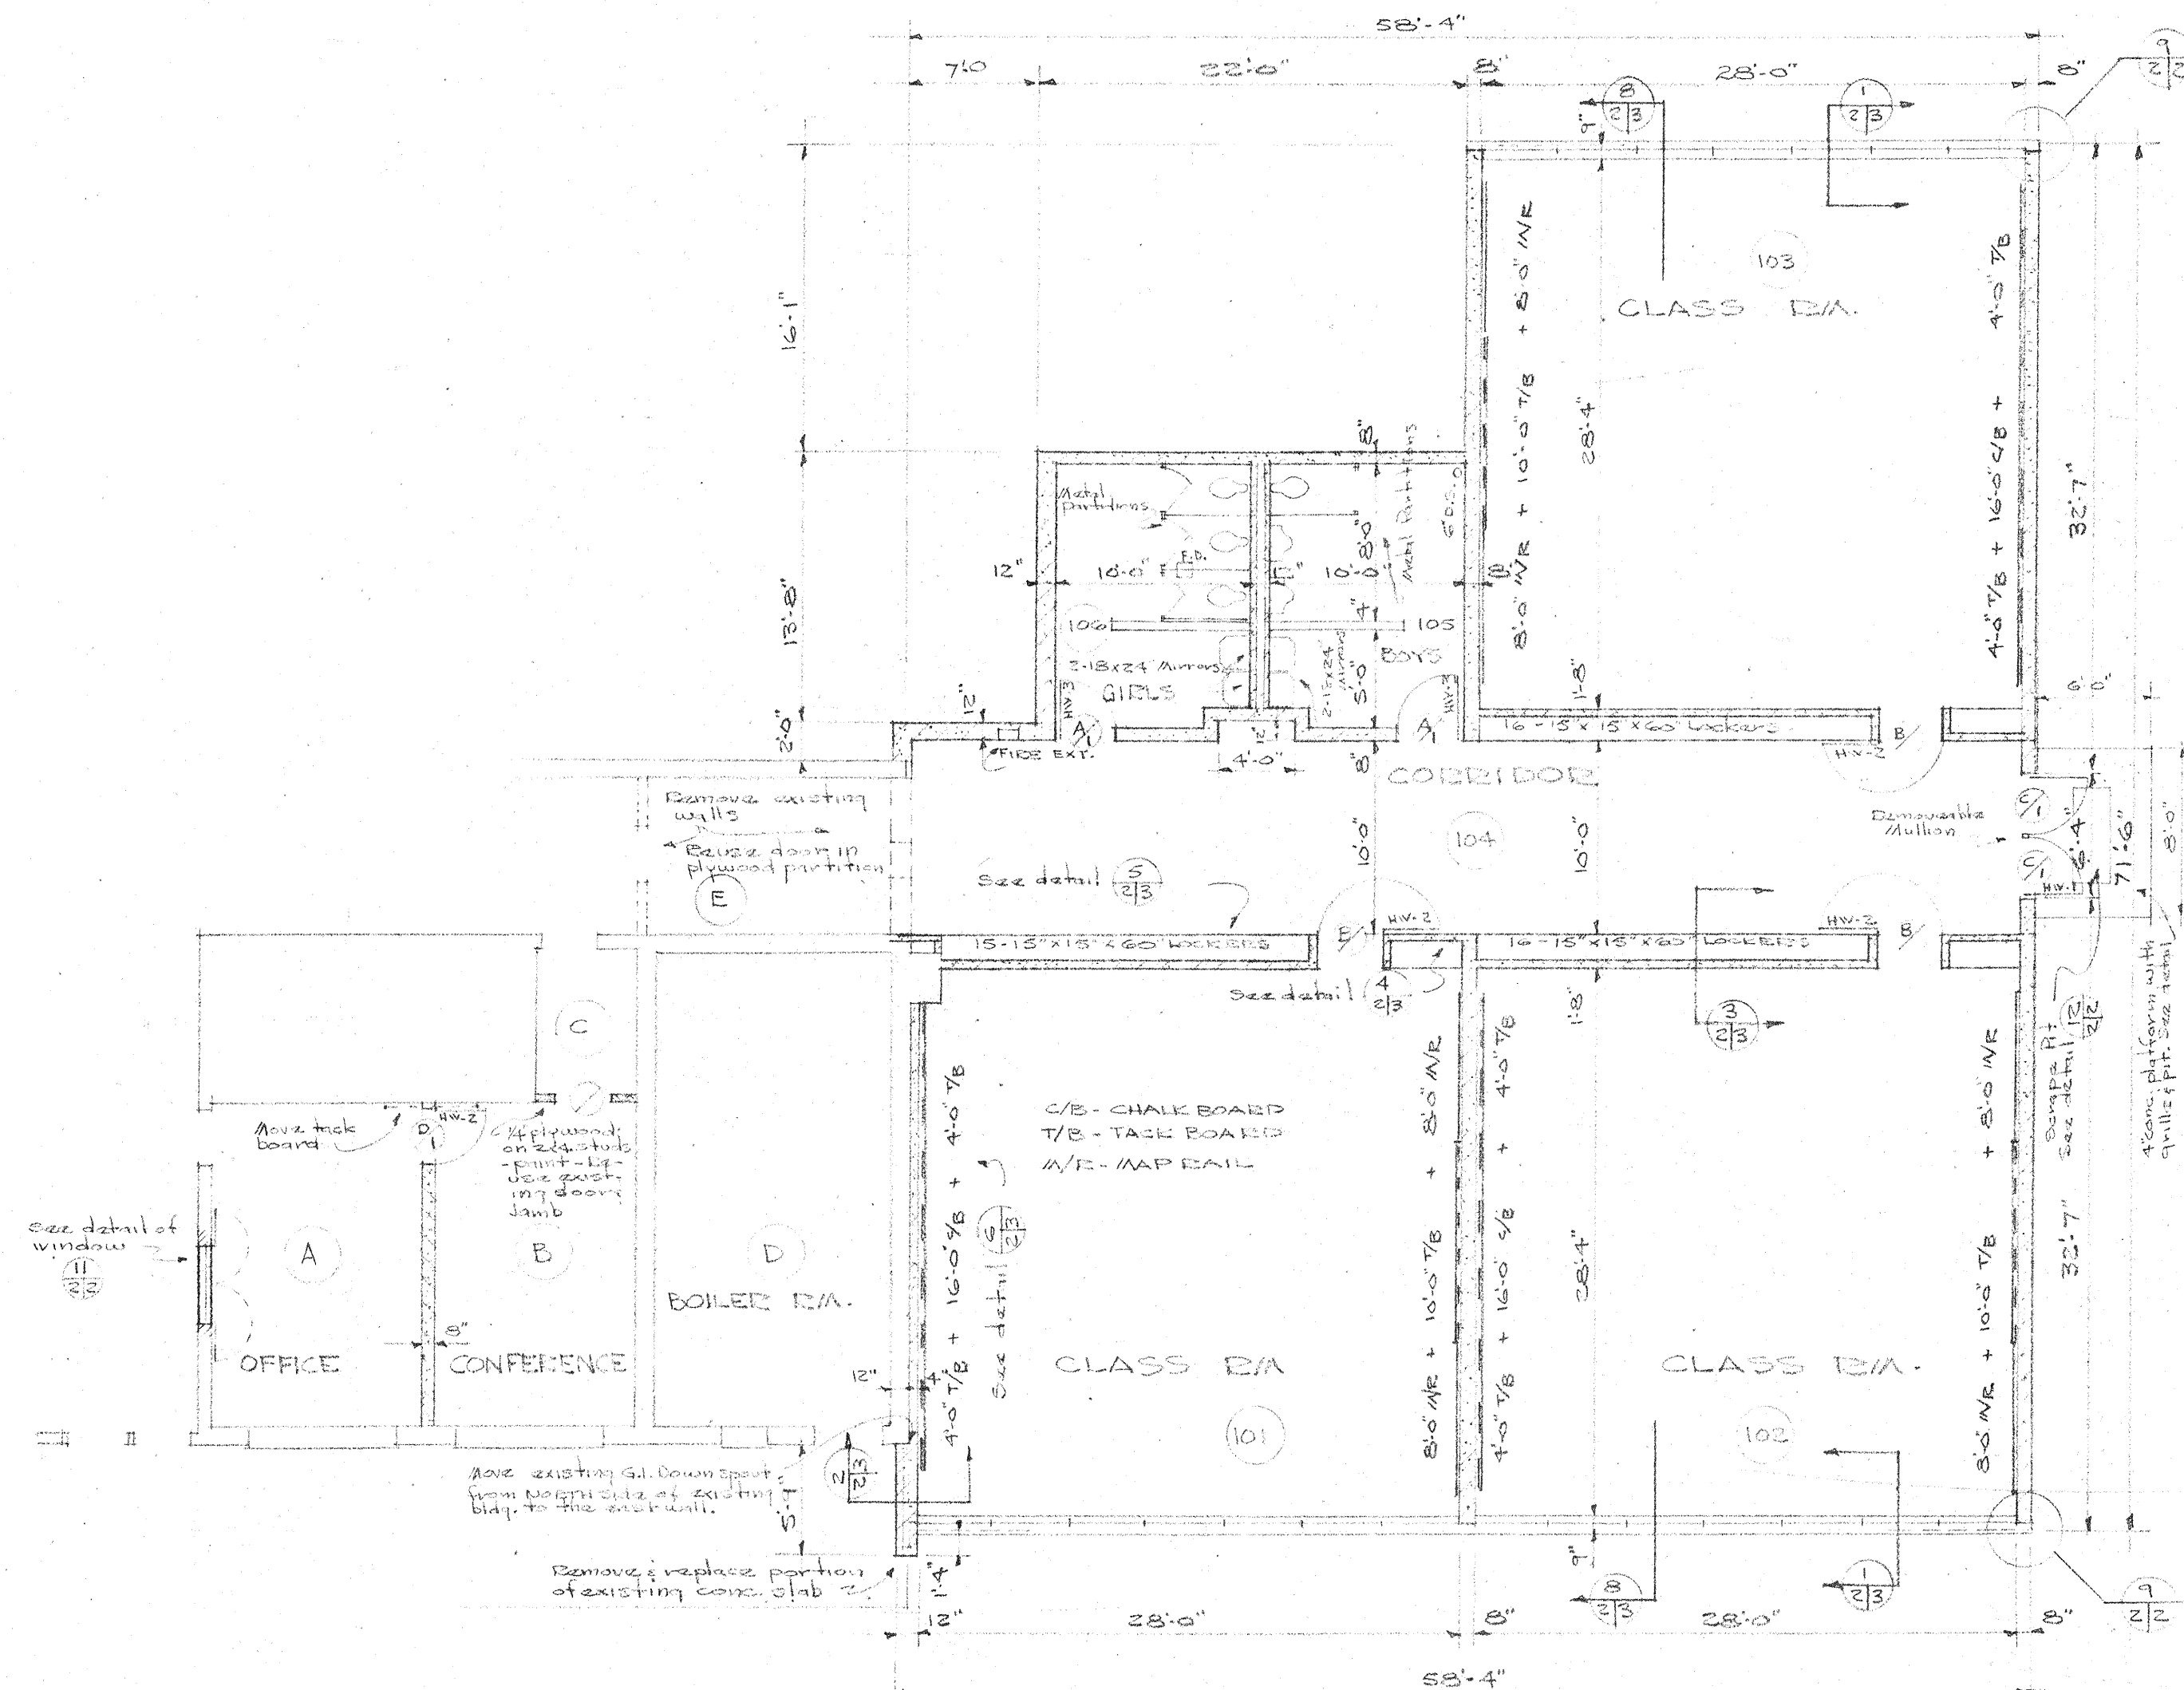




FLOOR PLAN
1/8" = 1'-0"

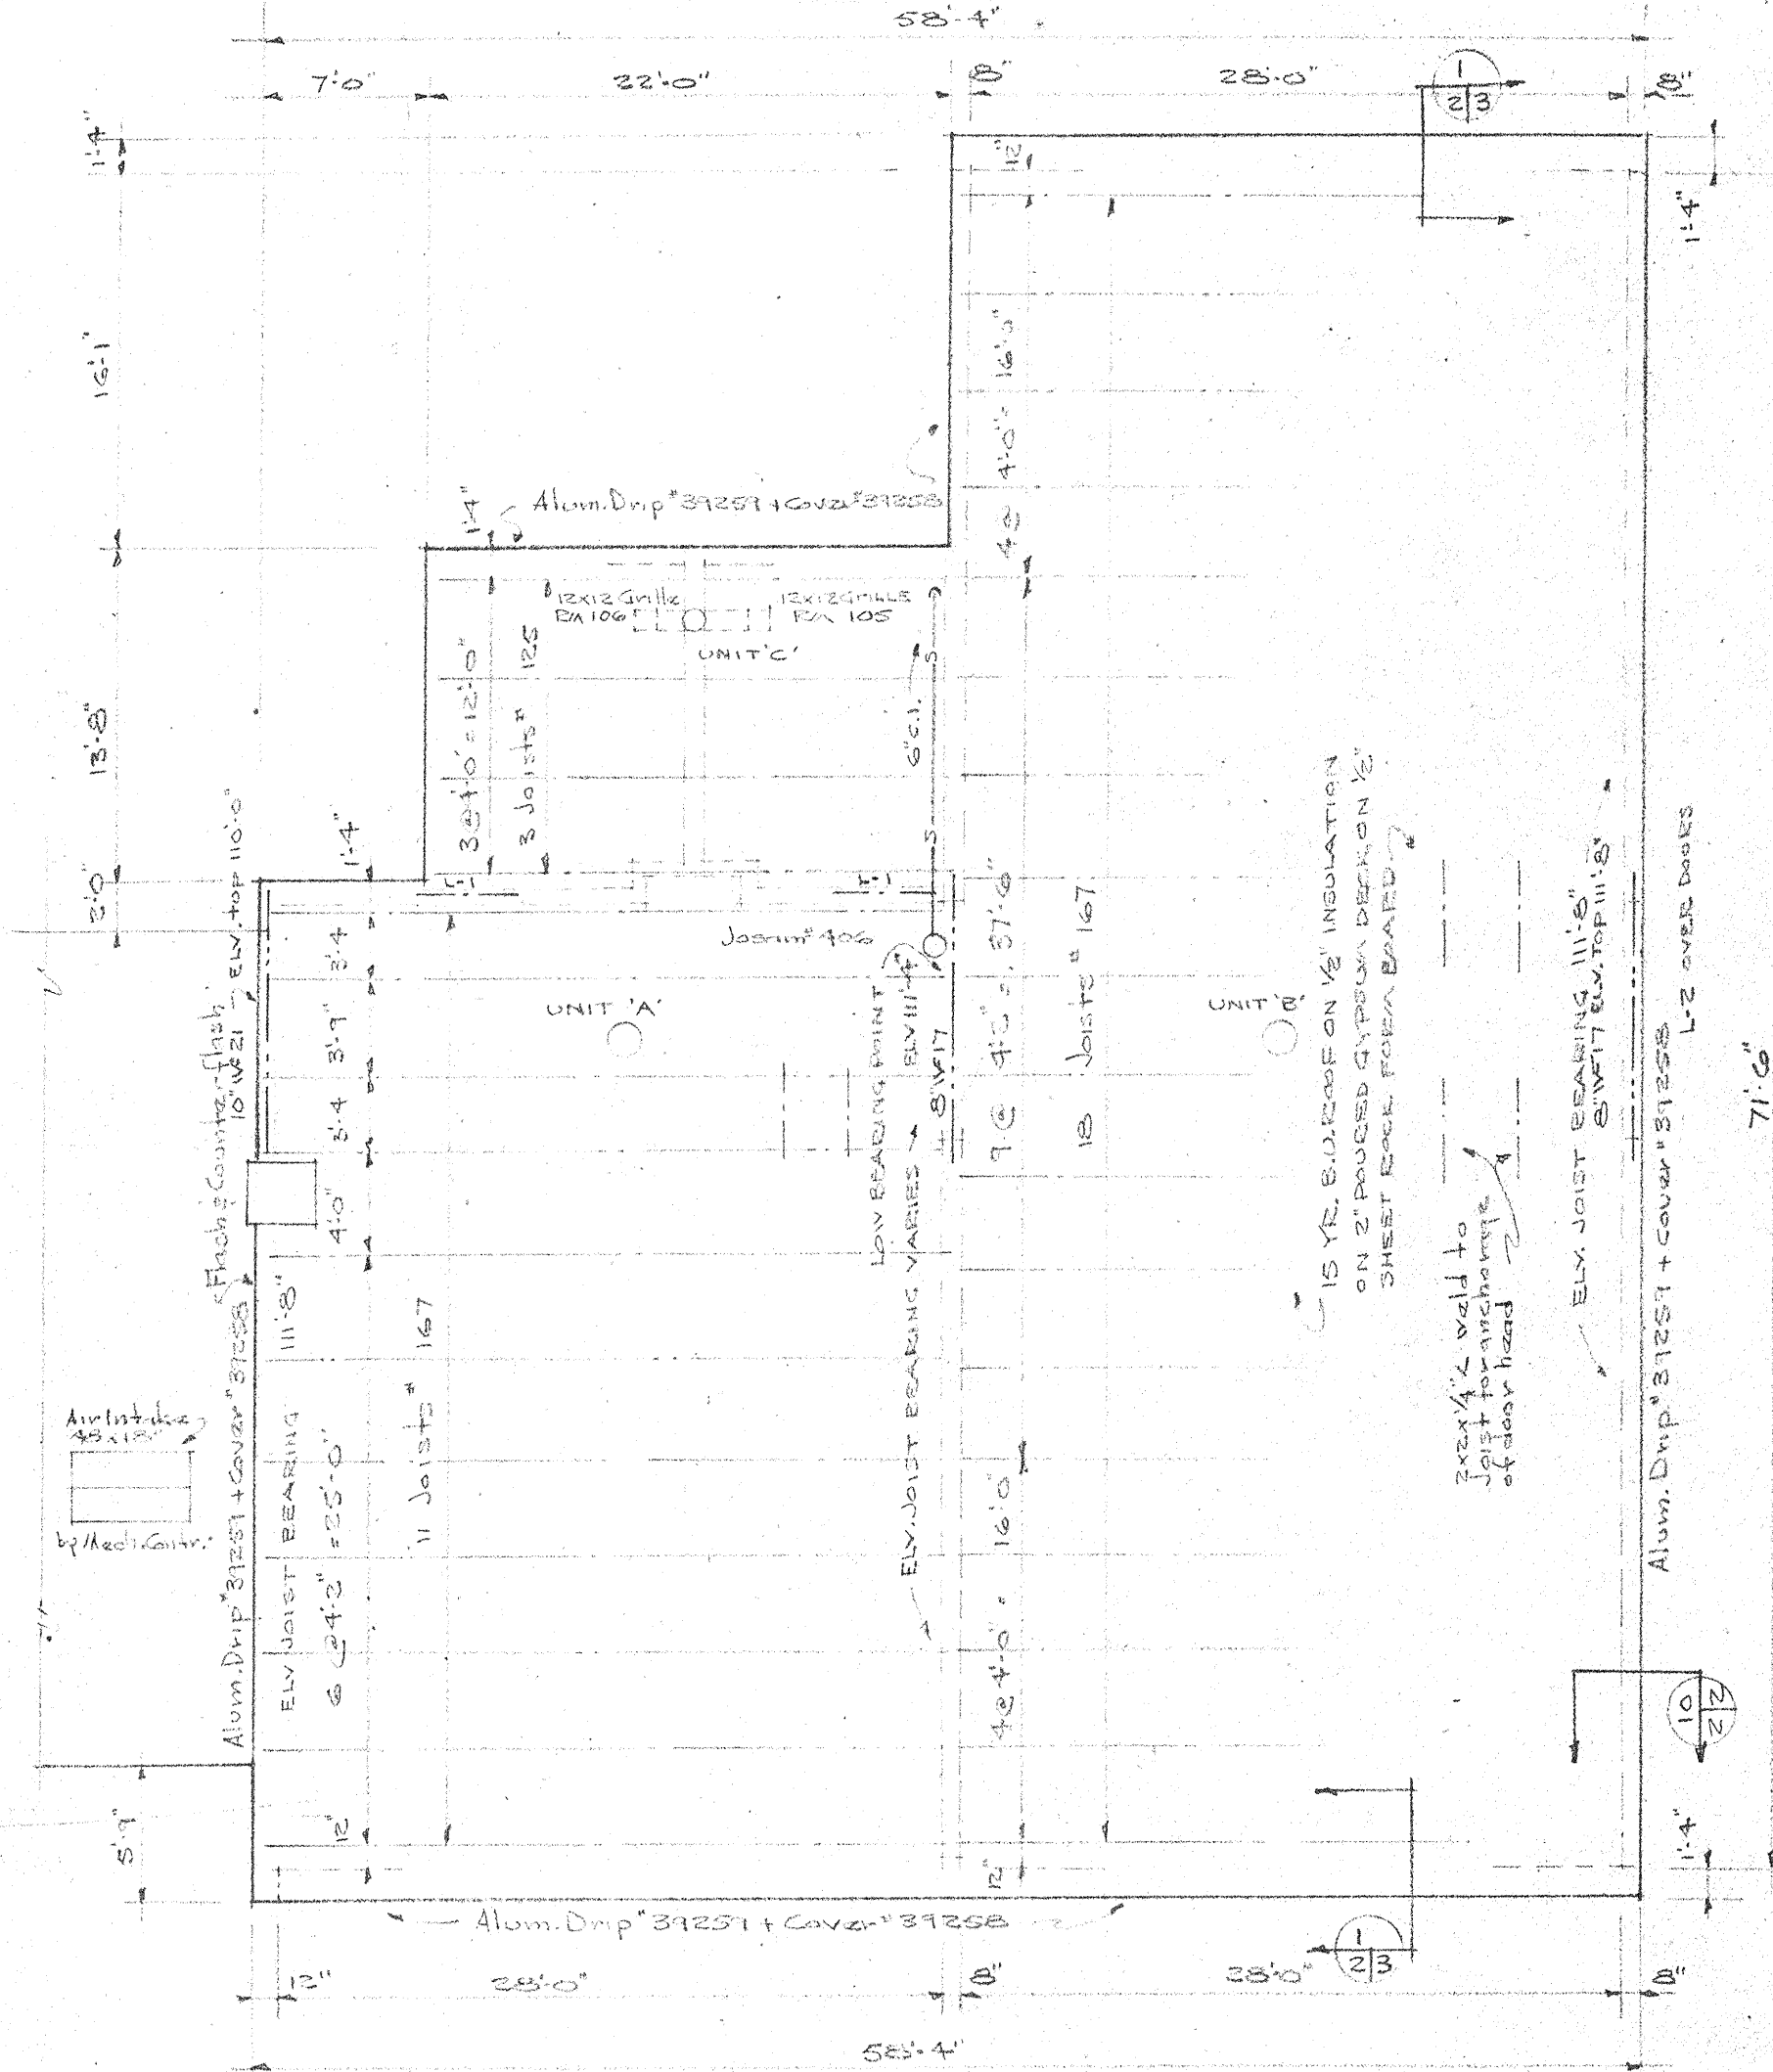


ROOF & ROOF FRAMING PLAN
1/8" = 1'-0"


FINISH SCHEDULE									
RM. NO.	NAME	FLOOR	BASE	WAINSCOT	WALLS	CEILING	DOORS	TRIM	REMARKS
101	CLASS ROOM	CONCRETE	ASPHALT TILE	CERAMIC TILE	4" RUBBER	HEIGHT	POLYSTYRENE	PAINT	
102	CLASS ROOM	✓	✓	✓	✓	✓	✓	✓	
103	CLASS ROOM	✓	✓	✓	✓	✓	✓	✓	
104	CORRIDOR	✓	✓	✓	✓	✓	✓	✓	
105	BOYS TOILET	✓	✓	✓	✓	✓	✓	✓	
106	GIRLS TOILET	✓	✓	✓	✓	✓	✓	✓	
A	OFFICE								PAINT NEW WALL
B	CONFERENCE								
C	STORAGE								
D	BOILER RM.								
E	CORRIDOR								

DOOR SCHEDULE			
MATERIAL	SIZE	TYPE	MATERIAL
A	3'-0" x 7'-0"	III	WOOD
B	3'-0" x 7'-0"	III	WOOD
C	3'-0" x 7'-0"	II	HOLLOW METAL
D	3'-0" x 7'-0"	II	WOOD (LESS PANEL)

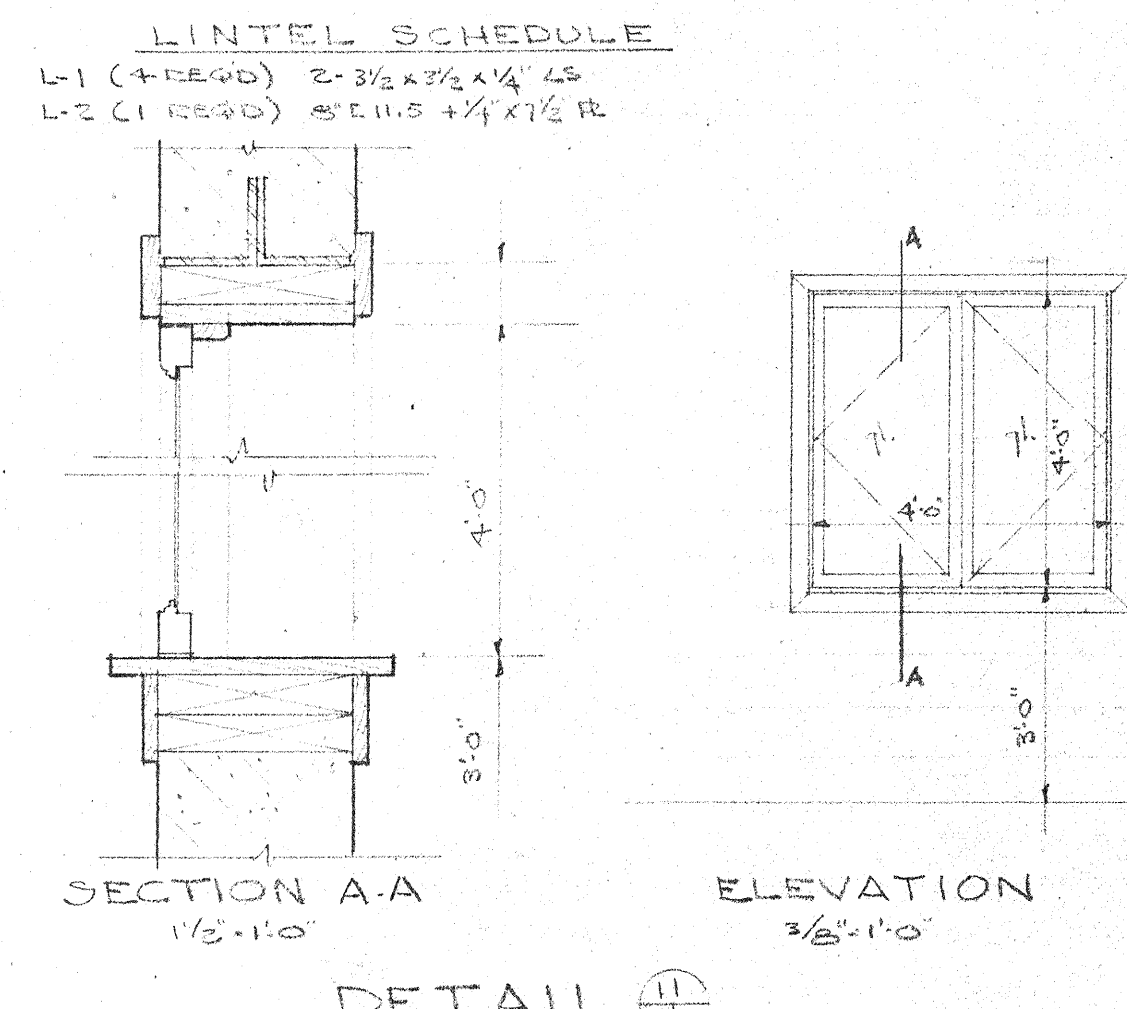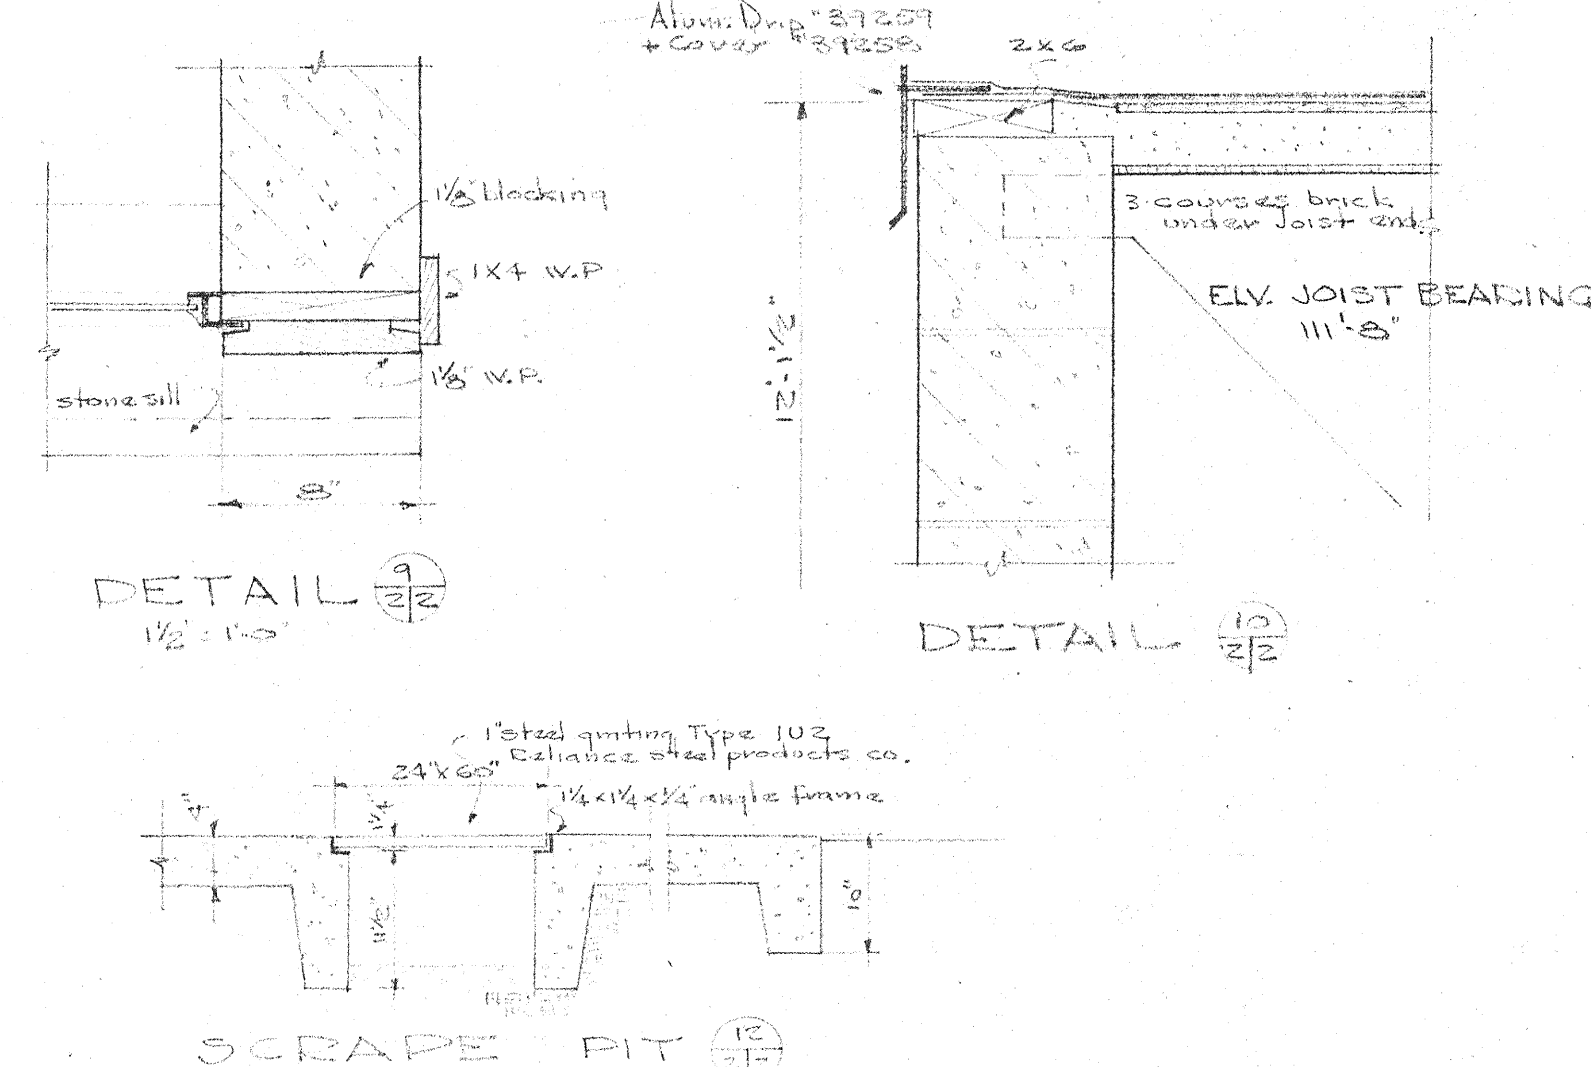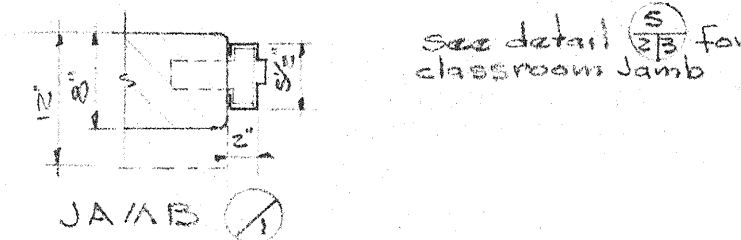


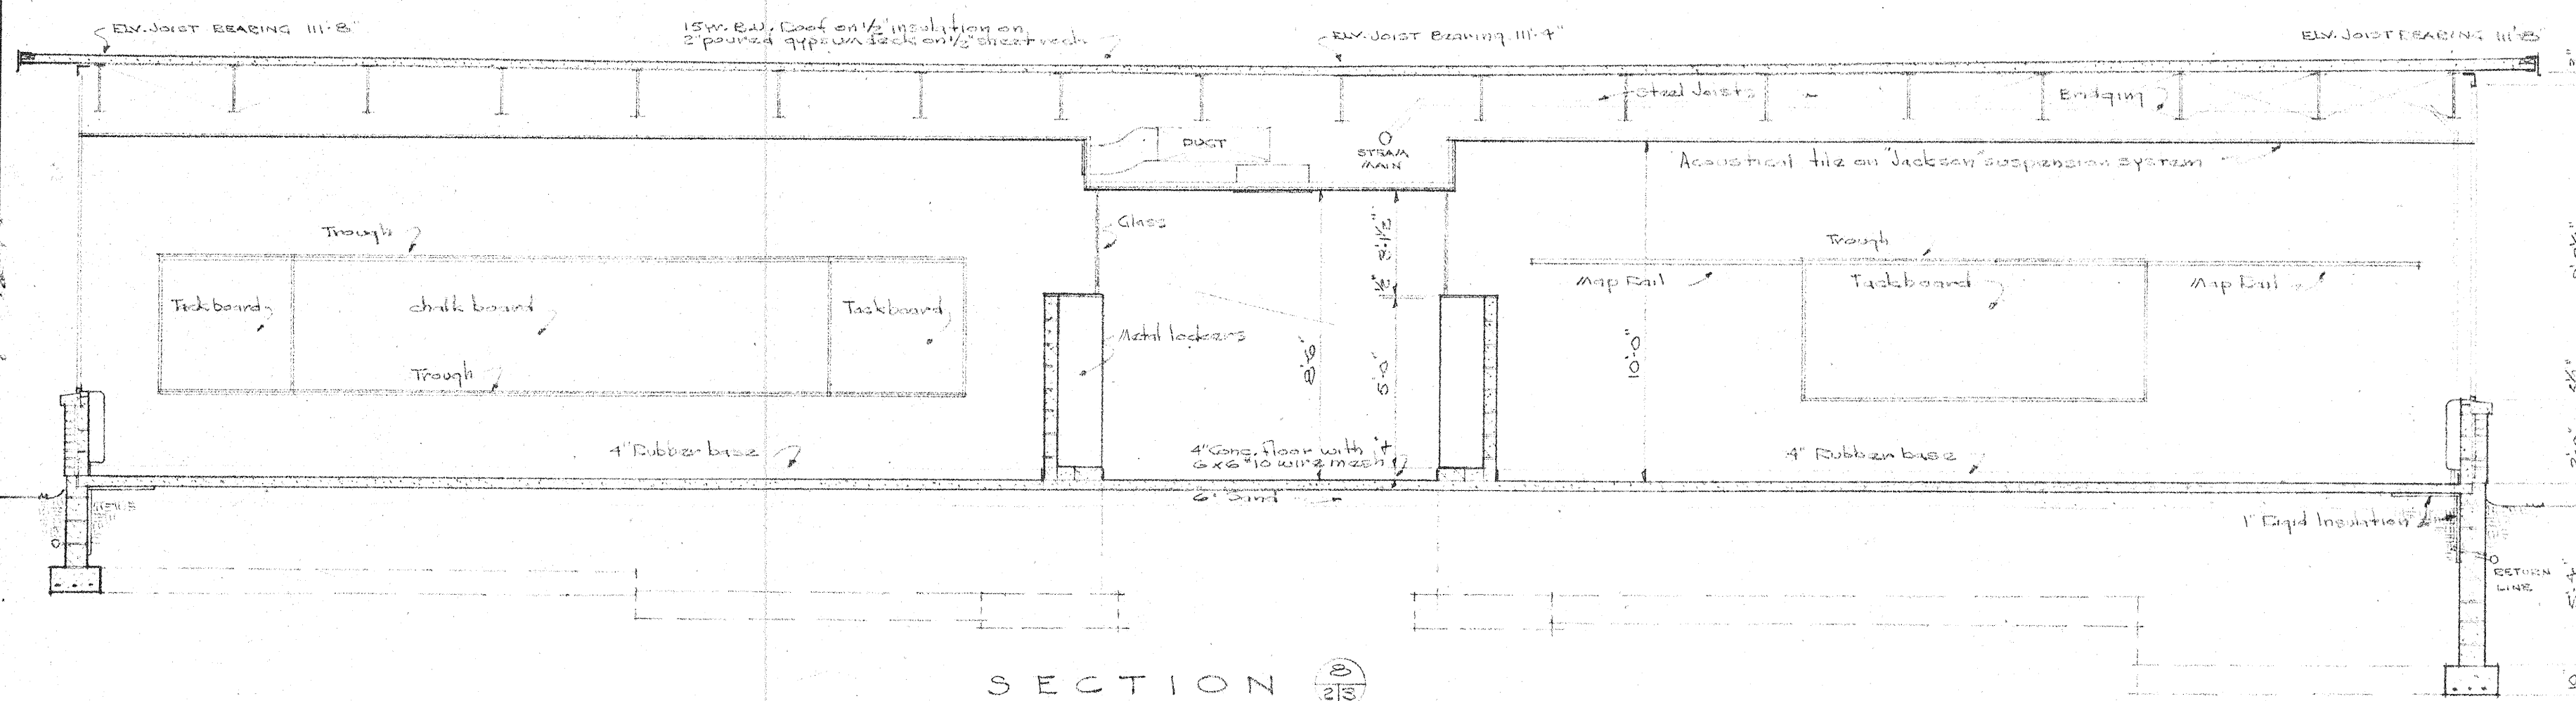


SECTION 2/3
1/4" = 1'-0"

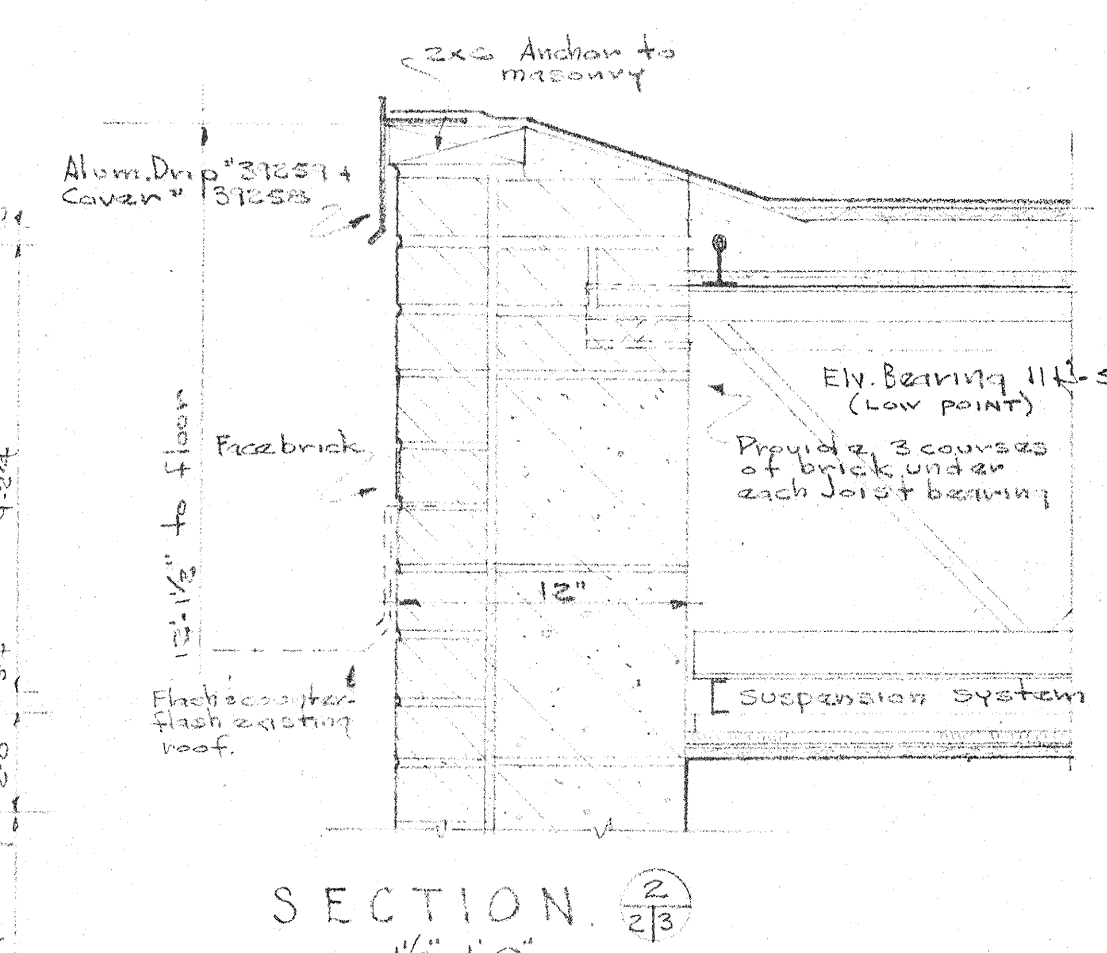


SECTION 2/3
1/4" = 1'-0"

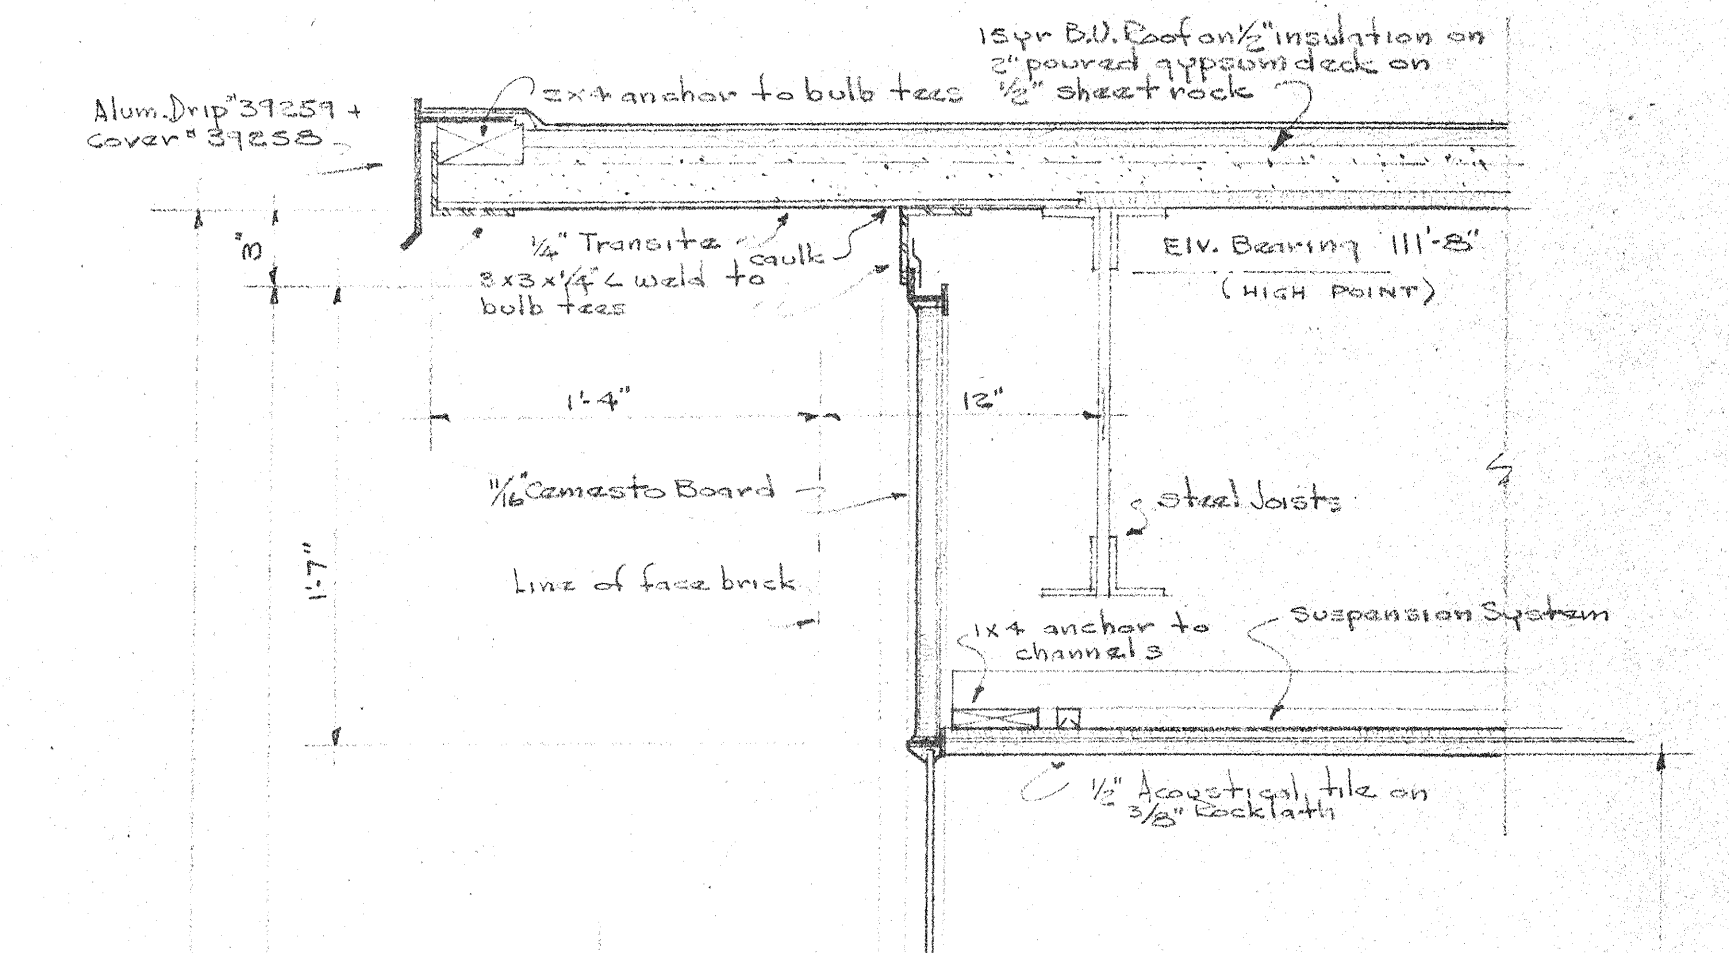


SECTION 2/3
1/4" = 1'-0"

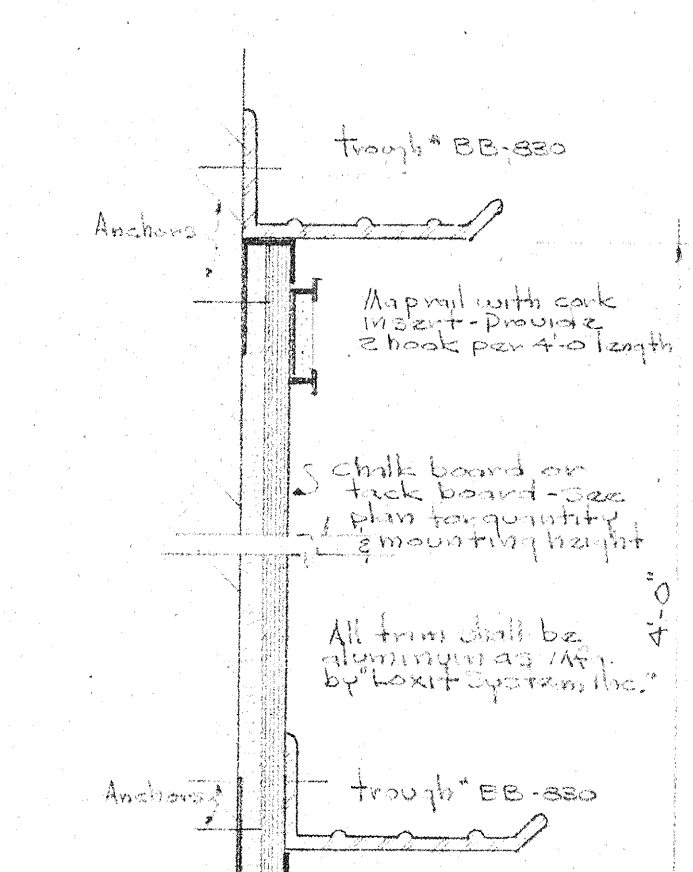


CHALK TACKBOARD DETAIL 2/3
3/4" = 1'-0"

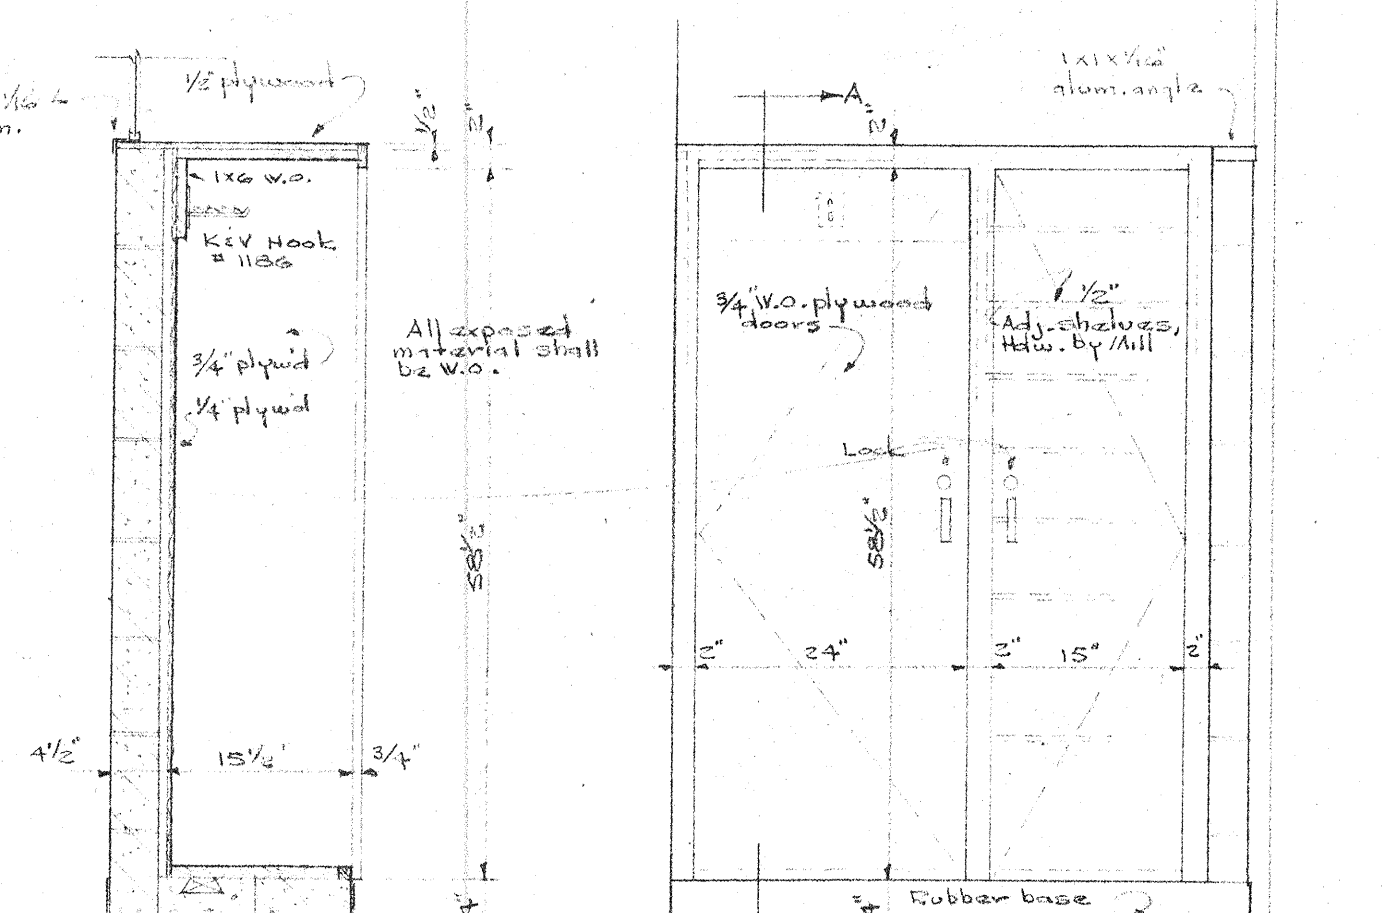

SECTION A-A 3/4" = 1'-0"
TEACHERS VARDROBE 3/3

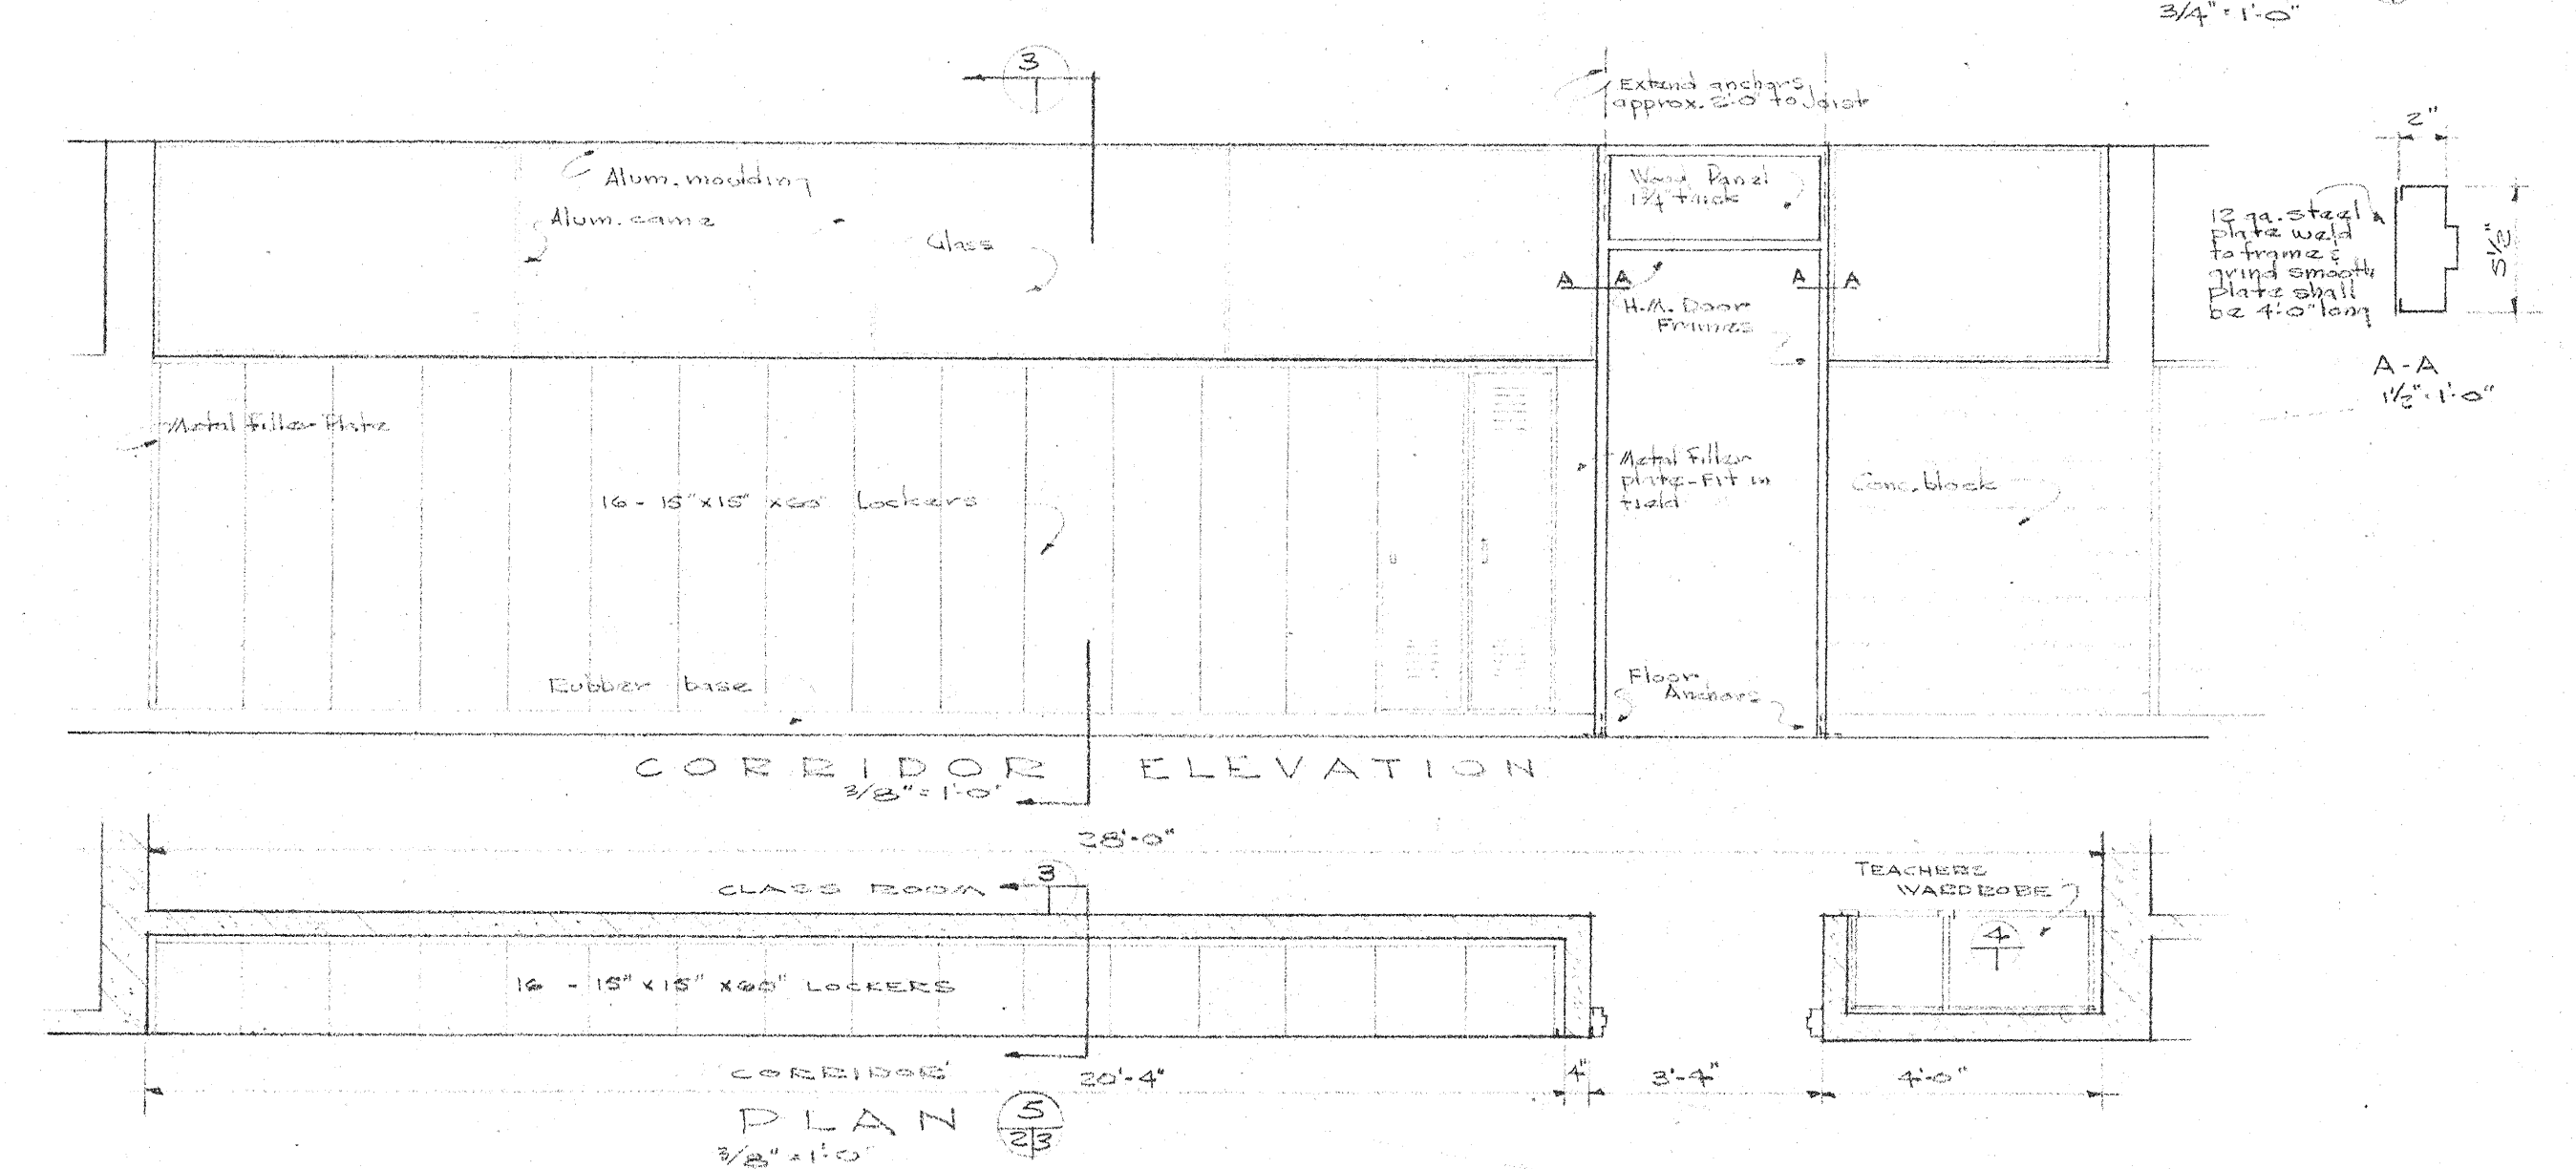

CORRIDOR ELEVATION 3/4" = 1'-0"

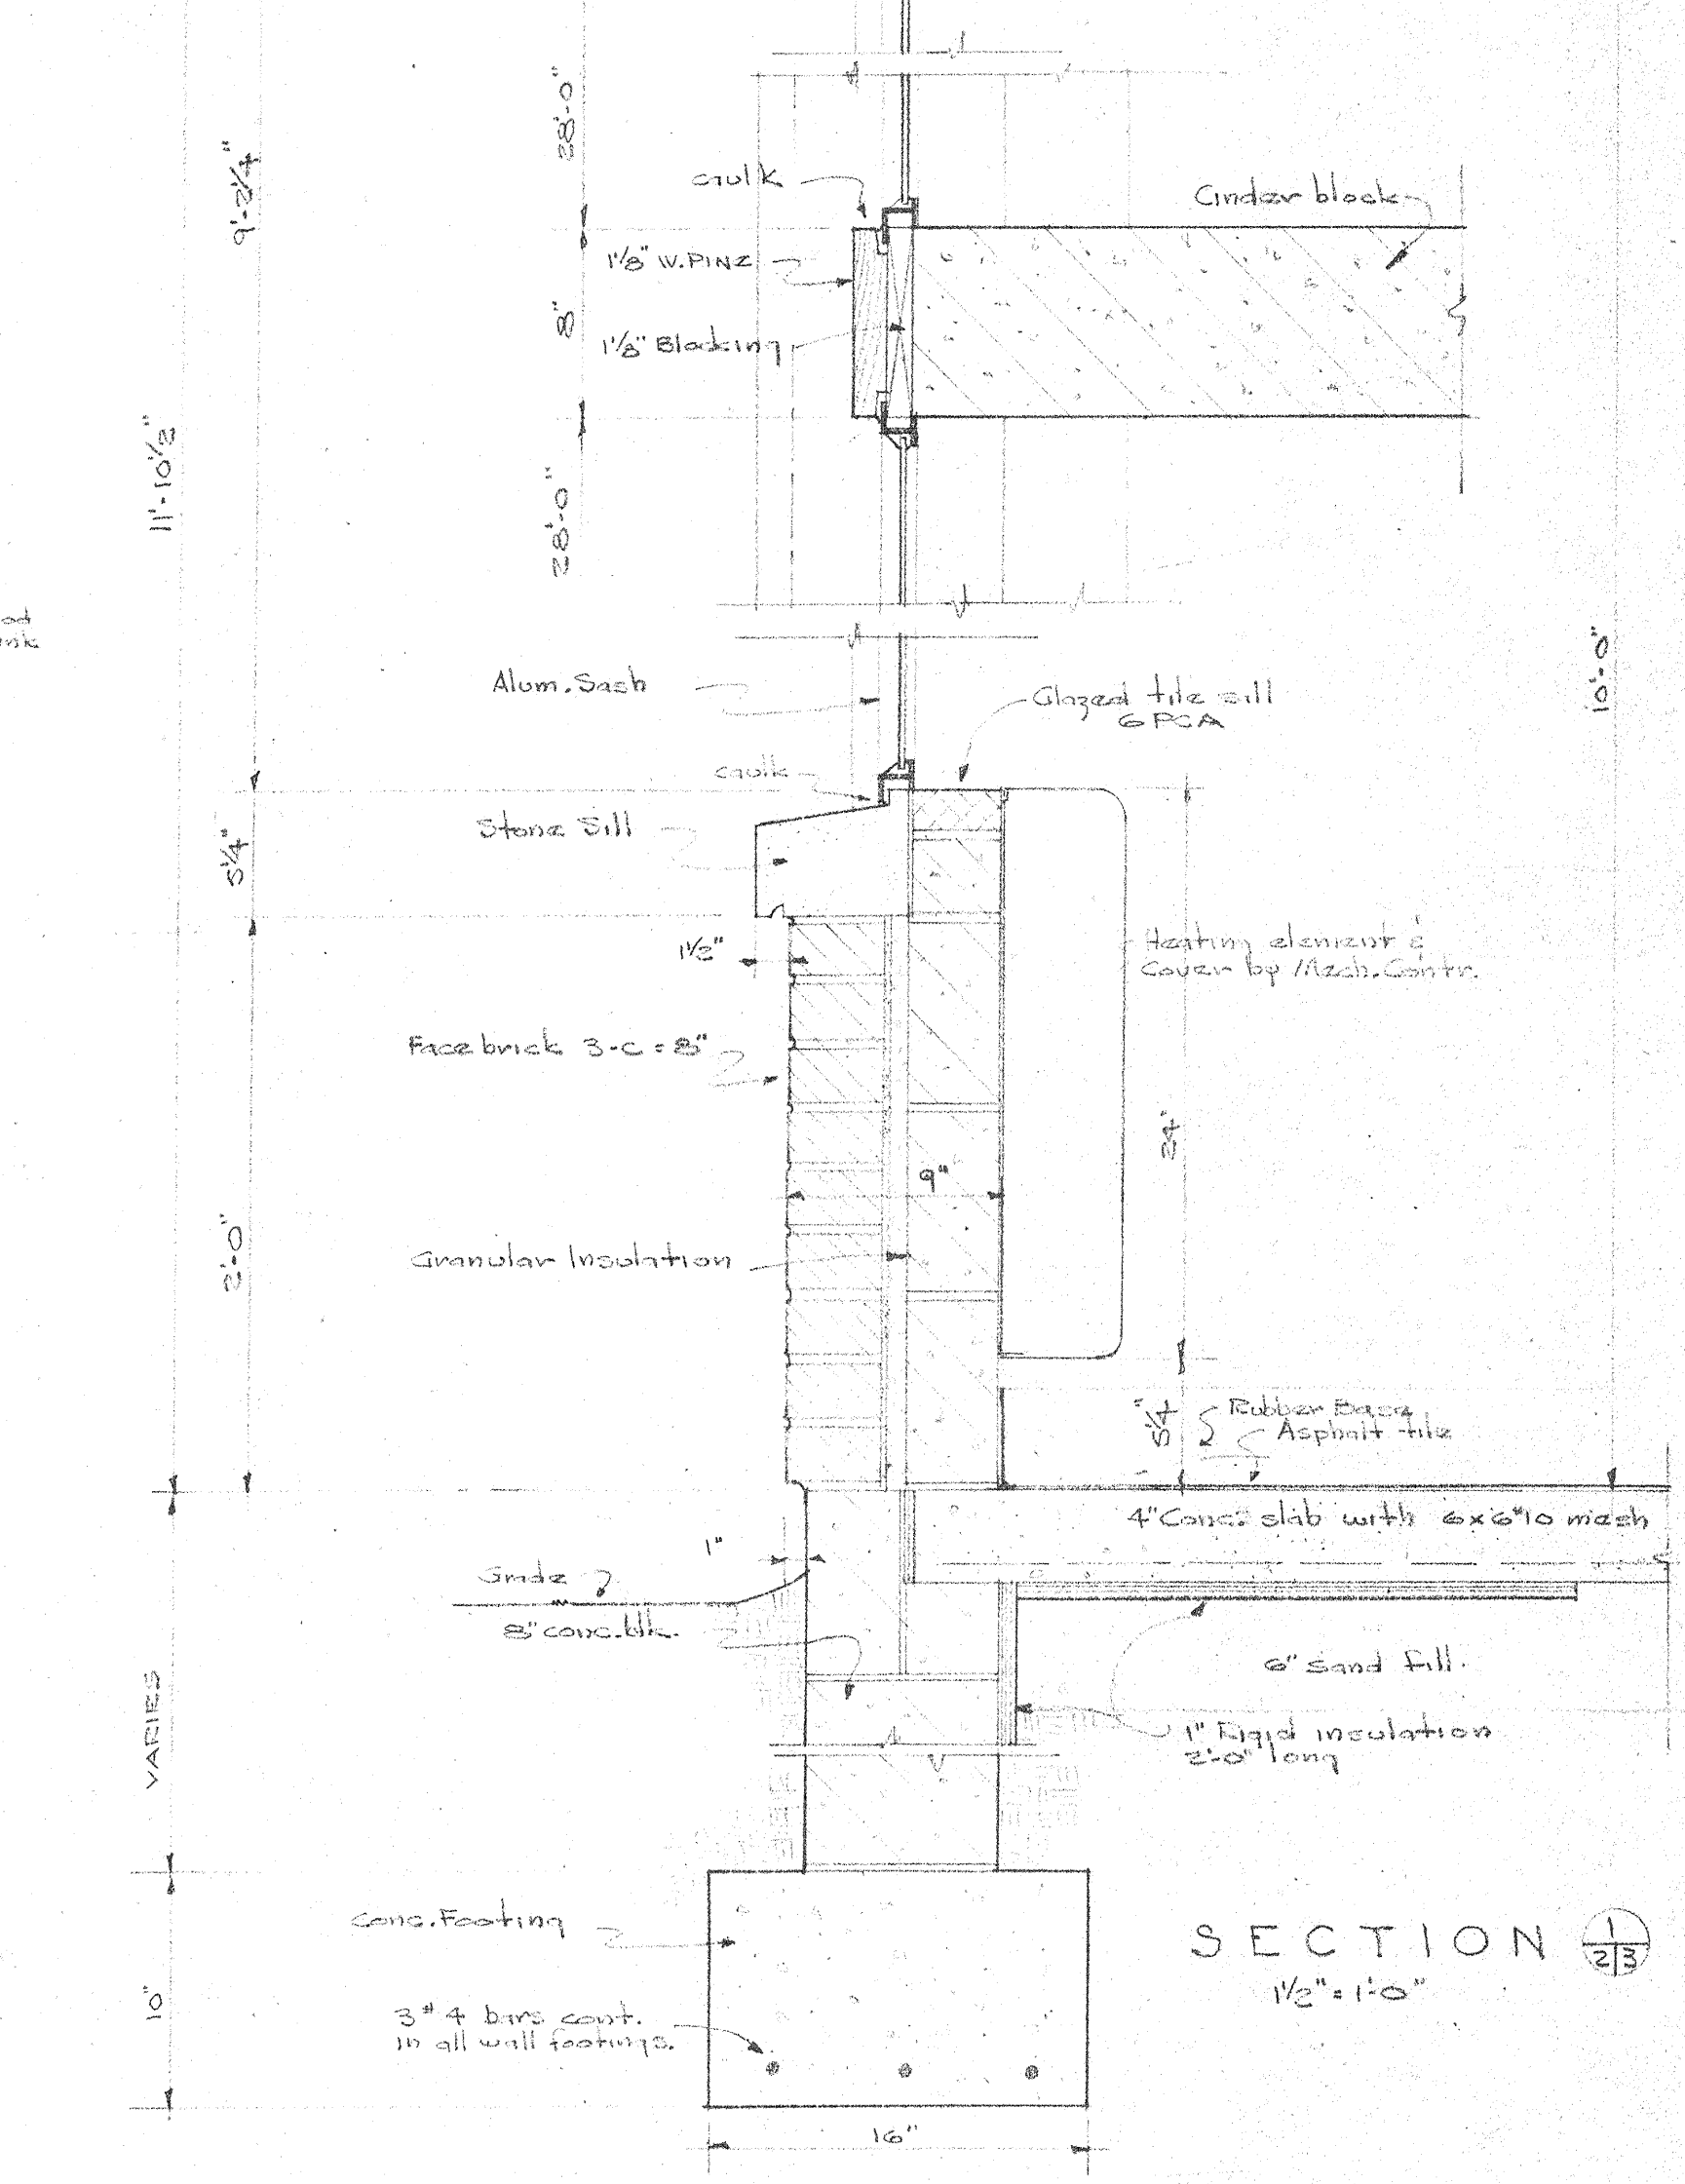

SECTION 1/2" = 1'-0"