

**ADDENDUM
NO. 2**

February 13, 2026

**LOWELL HIGH SCHOOL OLD POOL INFILL
AND RELATED WORK
Lowell, IN 46356**

TO: ALL BIDDERS OF RECORD

This Addendum forms a part of and modifies the Bidding Requirements, Contract Forms, Contract Conditions, the Specifications and the Drawings dated January 12, 2026 by Gibraltar Design. Acknowledge receipt of the Addendum in the space provided on the Bid Form. Failure to do so may subject the Bidder to disqualification.

This Addendum consists of Pages ADD 2-1 through ADD 2-2 and attached Addendum No. 2 from Gibraltar Design dated February 12, 2026 and consisting of 2 pages and 2 drawings.

A. SPECIFICATION SECTION 01 12 00 – MULTIPLE CONTRACT SUMMARY

Under 3.03 Bid Categories

A. BID CATEGORY NO. 1 – GENERAL TRADES

1. DELETE:

a. Clarification No. 12:

The Owner supplied flooring **RF1** amount that is referenced in note #1 on sheet A-820 is approximately 1000 square feet.

2. **ADD:**

a. Clarification No. 22:

In reference to details 4, 5, and 9 on sheet A-630 the pre-finished aluminum cover is to be provided by the **Bid Category NO. 1 Contractor**. See also item number 7 of Gibraltar Design's Addendum Number 2 of this project.

b. Clarification No. 23:

The **Bid Category No. 1 Contractor** shall provide OSHA approved fall protection at the pool edge until the hazard is eliminated.

c. Clarification No. 24:

Private utility locates may be required. The **Bid Category No. 1 Contractor** is to include in their bid, any costs associated with having a private utility company identify all utilities outside the public utility boundaries.

C. BID CATEGORY NO. 3 – FIRE PROTECTION/PLUMBING/HVAC

1. **ADD:**

a. Clarification No. 8:

In reference to details 2, 4, and 5 on sheet A-411 the two piece rectangular plate is to be provided by the **Bid Category No. 3 Contractor**.

ADDENDUM TWO

Addendum Two (AD.02) to the drawings and specifications prepared by Gibraltar Design for **Lowell High School Old Pool Infill and Related Work** for Tri-Creek School Corporation, Lowell, Indiana.

All Contractors bidding on this project shall read all of the items covered below and shall comply with all of the requirements as set forth, including any necessary refinements or additions generated by this Addendum and required by the intent of the original contract documents. All Contractors shall acknowledge on their bid form that they have received this Addendum and Addendum One and include the appropriate content of same within their bid proposal.

Addendum One

1. Delete **DRAWINGS** Items #1 and #2 in their entirety. Refer to **DRAWINGS**, Item 5, this addendum, for clarification.

SPECIFICATIONS

2. **Specification Section 05 12 00** **Structural Steel**
 - A. Revise para 1.8.A to read "Fabricator Qualifications: A qualified fabricator who participates in the AISC Certification program."
3. **Specification Section 09 91 00** **Painting**
 - A. Revise para 3.4.C.1 to read "No known locations."

DRAWINGS

4. **Sheet S-102**
 - A. At detail 2, the west side of the slab shall be doveled into remaining slab at corridor per 8/S-401. The remaining perimeter abuts foundation walls with a thickened slab and isolation joint per 8/S401
5. **Sheet S-402**
 1. At Detail 3 remove the reference the new concrete pad. The concrete pad is existing.
6. **Sheet AD-102**
 - A. Refer to revised full-size drawing included in this Addendum for the following revision
 1. Added floor demolition note in existing Fitness Center, Weight Room, and Storage.
7. **Sheet A-630**
 - A. Clarification – at details 4, 5, and 9, replace the term "metal column cover" or "aluminum column cover" with "PREFINISHED ALUMINUM COVER"
8. **Sheet A-820**
 - A. Refer to revised full-size drawing included in this Addendum for the following revision
 1. Clarification of Ceiling types and Sport Flooring


Pages 1 and 2 and Two (2) Full-Size Drawings constitute the total makeup of **Addendum Two**.

A handwritten signature in black ink, appearing to read 'Michael Rossillo', written over a horizontal line.

Michael Rossillo

Y:\23-111 Tri-Creek SC - Lowell HS - Old Pool Infill and Related Work\Specs\ADDENDUM 2\23-111_AD02.docx

2/11/2026 9:19:34 AM J:\Revit\23-111 Tri-Creek\Lowell HS Old Pool Infill and Related Work - ARCH\R25_emcaulauy\KCGAD.rvt

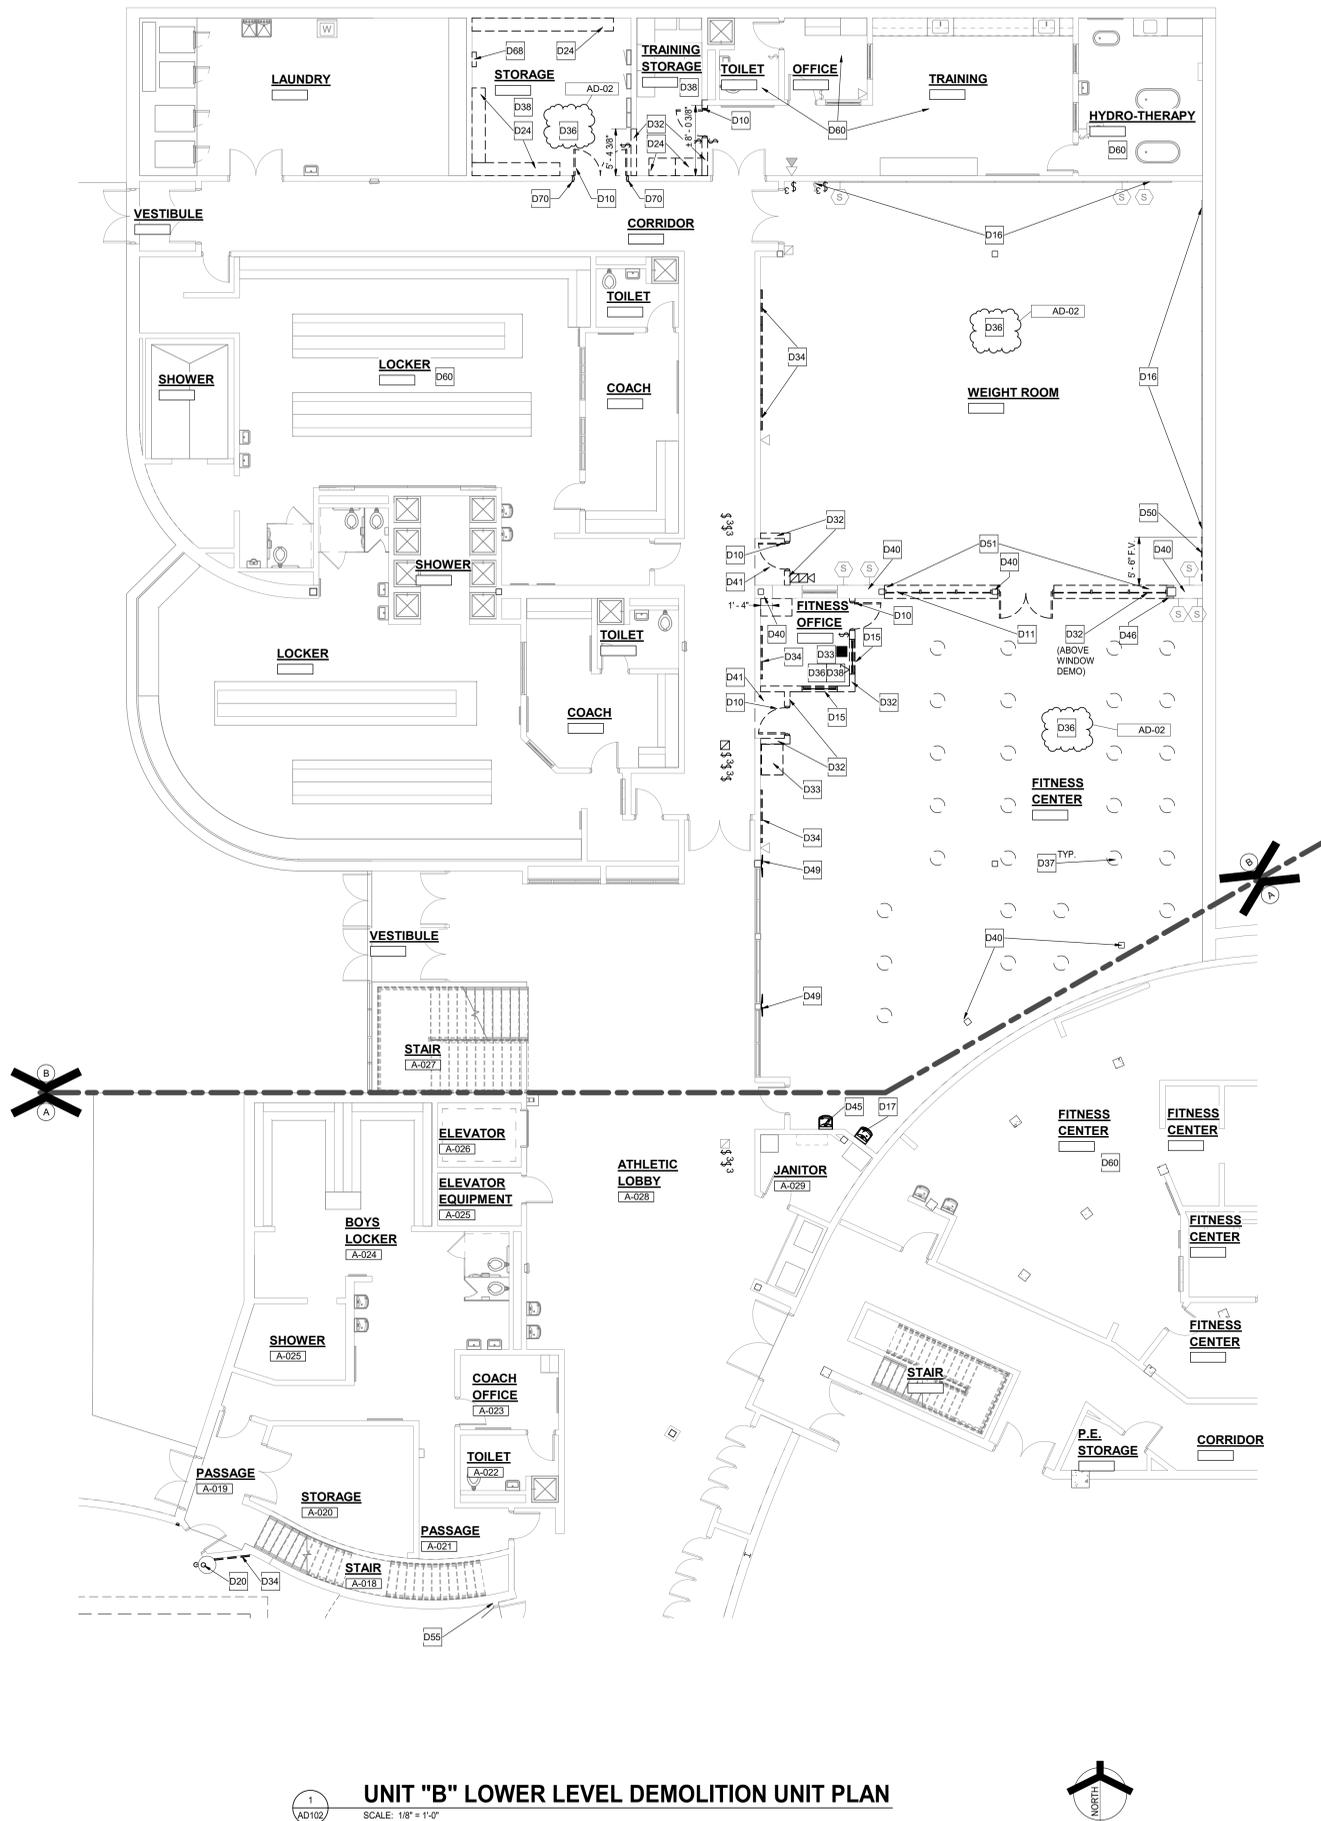

UNIT "B" LOWER LEVEL DEMOLITION UNIT PLAN
SCALE: 1/8" = 1'-0"

DEMOLITION PLAN KEYNOTES

- D37 REMOVE FLOOR OUTLETS IN ITS ENTIRETY AND PATCH FLOOR. REFER TO ELECTRICAL DRAWINGS.
- D38 REMOVE ACOUSTICAL BOARD CEILING SYSTEM IN ITS ENTIRETY.
- D39 PHOTOGRAPH RECORD BOARD AND REMOVE. PROVIDE PHOTO OF RECORD BOARD TO OWNER.
- D40 EXISTING COLUMN AND LOAD BEARING WALL TO REMAIN.
- D41 REMOVE BULKHEAD CONSTRUCTION IN ITS ENTIRETY.
- D42 CAREFULLY REMOVE CASEWORK FOR RELOCATION. PATCH AND REPAIR WALL AND FLOOR AS REQUIRED TO ACCEPT NEW FINISHES.
- D43 CAREFULLY REMOVE FIRE EXTINGUISHER CABINET IN ITS ENTIRETY FOR RELOCATION.
- D44 REMOVE PORTION OF TUNNEL FLOOR AND WALL STRUCTURE AND POOL SHELL TO THE LIMITS OF NEW GYMNASIUMS PIT. REFER TO STRUCTURAL DRAWINGS.
- D45 REMOVE PLUMBING FIXTURE IN ITS ENTIRETY. CUT AND CAP LINE BELOW WALL OR FLOOR SURFACE. PATCH AND REPAIR FLOOR AND/OR WALL TO ACCEPT NEW FINISHES. UNLESS OTHERWISE NOTED ON PLUMBING DRAWINGS.
- D46 REMOVE COURSES OF BLOCK CLOSEST TO THE WINDOW BEING DEMOLISHED FROM FLOOR TO DECK ABOVE.
- D47 REMOVE DOOR HARDWARE AND REPLACE WITH A CORE LOCK. REFER TO DOOR SCHEDULE. DOOR HINGES TO REMAIN.
- D48 WALL PADDING TO REMAIN.
- D49 REMOVE TV IN ITS ENTIRETY.
- D50 REMOVE MIRRORS WITHIN 5'-6" FROM THE EXISTING WALL.
- D51 REMOVE CONCRETE CURB IN ITS ENTIRETY FLUSH WITH EXISTING CONCRETE SLAB. PREP FOR NEW FINISHES.
- D52 REMOVE WOOD WALL PANEL COVER. PREPARE OPENING FOR NEW DRINKING FOUNTAIN.
- D53 AUDIO CONTROLS TO REMAIN. REFER TO ELECTRICAL DRAWINGS.
- D54 STORM LINE TO REMAIN. REFER TO PLUMBING DRAWINGS.
- D55 REMOVE RESINOUS FLOORING SYSTEM IN ITS ENTIRETY AND PREP FOR NEW FLOOR FINISH.
- D56 CAREFULLY REMOVE SIGNAGE FROM WALLS. REINSTALL AFTER NEW FACING WALL IS INSTALLED.
- D57 REMOVE FOUR BRICKS AFFECTED BY HOLE AND REPLACE WITH SALVAGED BRICK. MATCH EXISTING COURSING.
- D58 PATCH HOLES FLUSH WITH BRICK WALL. PREP FOR PAINT WITH THE EXCEPTION OF WEST WALL.
- D59 REMOVE PORTION OF CONCRETE PAVEMENT FOR NEW STOOP. REFER TO STRUCTURAL DRAWINGS.
- D60 NO WORK IN BASE BID. UNLESS NOTED OTHERWISE.
- D61 REMOVE DOOR THRESHOLD IN ITS ENTIRETY. PREP FOR NEW THRESHOLD.
- D62 REMOVE PORTION OF MASONRY WALL FOR RELOCATED RECESSED FIRE EXTINGUISHER CABINET. REFER TO ARCHITECTURAL DRAWINGS.
- D63 REMOVE MECHANICAL GRILLE. REFER TO MECHANICAL DRAWINGS.
- D64 REMOVE PORTION OF MASONRY WALL FOR NEW, STACKED MECHANICAL GRILLES. REFER TO MECHANICAL DRAWINGS FOR LOCATION AND SIZE.
- D65 PREPARE 10" DEEP FLOOR SINK FOR STRUCTURAL FILL AND 4" CONCRETE SLAB TOPPING.
- D66 EXISTING CONCRETE CURB TO REMAIN.
- D67 PROTECT EXISTING RAILING. SLEAVE INTO NEW STOOP.
- D68 CAREFULLY REMOVE CONTROL PANEL AND PREP FOR RELOCATION. REFER TO ELECTRICAL DRAWINGS.
- D69 GRIND EXISTING CONCRETE SLAB +/- 18"x6" FOR SMOOTH TRANSITION FROM EXISTING TO NEW FLOOR FINISH.
- D70 ON CORRIDOR SIDE OF CMU WALL, BREAK OUT LOWER 8" CMU SHELL AT EXISTING DOOR JAMB TO TOOTH IN NEW 8" BLOCK ALONG THE FLOOR LINE.

GENERAL DEMOLITION NOTES:

- A. FOR GENERAL PROJECT NOTES, MATERIAL INDICATIONS LEGEND, SYMBOL LEGEND, ABBREVIATIONS, ETC., REFER TO G SERIES SHEETS.
- B. CONTRACTORS ENCOUNTERING EXISTING MATERIAL WHICH IS SUSPECTED OF CONTAINING ASBESTOS SHALL STOP WORK IMMEDIATELY AND NOTIFY THE OWNER AND THE OWNER'S REPRESENTATIVE.
- C. BOLD DASHED LINES INDICATE EXISTING ITEMS TO BE REMOVED UNLESS OTHERWISE NOTED. THE CONTRACTOR SHALL BE RESPONSIBLE FOR FIELD VERIFYING THE EXTENT OF DEMOLITION WORK PRIOR TO BIDDING AND FOR COORDINATING THE EXTENT OF DEMOLITION WITH THE INSTALLATION OF NEW SYSTEMS.
- D. EACH CONTRACTOR SHALL BE RESPONSIBLE FOR ALL DEMOLITION APPLICABLE TO THEIR SCOPE OF WORK AND AS REQUIRED FOR INSTALLATION OF NEW WORK WHETHER OR NOT IT IS SPECIFICALLY INDICATED OR NOTED IN THESE DOCUMENTS.
- E. VERIFY ITEMS DEEMED OBSOLETE WITH ARCHITECT PRIOR TO REMOVAL. REFER TO NEW CONSTRUCTION DRAWINGS FOR DEMOLITION REQUIRED NOT SHOWN ON DEMOLITION PLANS.
- F. EACH CONTRACTOR SHALL BE RESPONSIBLE FOR OFF SITE REMOVAL OF ALL DEMOLITION MATERIALS AND/OR ITEMS UNLESS NOTED OTHERWISE OR DIRECTED BY THE OWNER.
- G. PRIOR TO STARTING DEMOLITION, CONSTRUCT DUST CONTROL BARRIERS TO PREVENT THE SPREAD OF DUST INTO SURROUNDING AREAS. (WHERE APPLICABLE)
- H. WHERE BUILDING EGRESS IS REQUIRED TO PASS THROUGH DEMOLITION AREAS, PROVIDE APPROVED BARRIERS, ETC. TO ENSURE SAFETY OF THE PUBLIC.
- I. RELOCATED ITEMS SHALL BE CLEANED AND PLACED IN STORAGE. PER OWNERS' DIRECTION, UNTIL ITEMS ARE READY TO BE INSTALLED. IF ITEMS ARE DAMAGED DURING DEMOLITION OR RELOCATION, THEY SHALL BE REPAIRED OR REPLACED WITH NEW ITEMS AS APPROVED.
- J. DEMOLITION SHALL BE PERFORMED WITHOUT DAMAGE TO EXISTING CONSTRUCTION TO REMAIN. WHERE SUCH DAMAGE OCCURS, PATCH, REPAIR, OR RESTORE WALLS, FLOORS, CEILING, ETC. NEATLY TO MATCH EXISTING ADJACENT SURFACE. PROVIDE SHORING, BRACING, OR SUPPORT TO PREVENT MOVEMENT OR SETTLEMENT OF EXISTING STRUCTURES.
- K. EACH CONTRACTOR IS RESPONSIBLE FOR CUTTING, PATCHING, AND DISCONNECTION OF ITEMS APPLICABLE TO THEIR SCOPE OF WORK. WHERE EXISTING SERVICES ARE ABANDONED, CAP AT LEAST 1" BEHIND NEW FINISHES AND/OR EXISTING SURFACE AND PATCH TO RECEIVE NEW FINISHES OR MATCH EXISTING FINISH.
- L. ON WALLS THAT ARE TO RECEIVE NEW FINISHES, REMOVE AND REINSTALL EXISTING EQUIPMENT TO REMAIN FOR INSTALLATION OF NEW FINISHES.
- M. WHERE WALLS OR BULKHEADS ARE REMOVED, PATCH FLOORS, CEILINGS, AND ADJACENT WALLS AS REQUIRED TO MATCH EXISTING OR RECEIVE NEW FINISHES WHERE APPLICABLE. WHERE EXISTING DUCTWORK, PIPING, OR EQUIPMENT IS REMOVED, PATCH OPENINGS AND/OR SURFACES TO MATCH ADJACENT SURFACES OR RECEIVE NEW FINISHES WHERE APPLICABLE. REFER TO ALL DEMOLITION DRAWINGS FOR EXTENT OF ITEMS TO BE REMOVED.
- N. OVER CUT NEW OPENINGS IN EXISTING WALL AS REQUIRED FOR NEW CONSTRUCTION. PATCH AND REPAIR WALLS TO MATCH EXISTING. WHERE APPLICABLE, TOOTH NEW MASONRY INTO EXISTING MASONRY.
- O. ALL EQUIPMENT AND FURNITURE WHICH ARE CONSIDERED LOOSE. FURNISHING SHALL BE REMOVED BY THE OWNER PRIOR TO DEMOLITION.
- P. MASONRY WALLS TO BE REMOVED SHALL BE REMOVED TO A POINT 2" MINIMUM BELOW THE EXISTING FLOOR SLAB UNLESS SETTING ON A SLAB OR SPECIFICALLY NOTED OTHERWISE. PATCH WITH NEW CONCRETE TO BE FLUSH WITH THE EXISTING FLOOR SLAB.
- Q. EACH CONTRACTOR SHALL BE RESPONSIBLE FOR GENERAL REVIEW OF DEMOLITION NOTES AND GENERAL DEMOLITION NOTES AS THEY APPLY TO THEIR SCOPE OF WORK.
- R. THE OWNER SHALL RESERVE THE RIGHT TO CLAIM ANY MATERIALS THAT ARE BEING DEMOLISHED PRIOR TO THE CONTRACTOR DISPOSING OF THEM OFF SITE.
- S. REFER TO THE STRUCTURAL, MECHANICAL, PLUMBING, ELECTRICAL AND TECHNOLOGY DOCUMENTS FOR COMPLETE SCOPE OF DEMOLITION WORKING.
- T. "FLOORING" DENOTES FLOOR COVERING MATERIALS INCLUDING BACKING, ADHESIVES, AND BASES DOWN TO BUT EXCLUSIVE OF FLOOR SLABS AND STRUCTURAL MATERIALS UNLESS NOTED OTHERWISE.
- U. DEMOLITION IS TO FOLLOW ESTABLISHED CONSTRUCTION SEQUENCE. REFER TO SPECIFICATIONS AND DRAWINGS FOR REQUIREMENTS AND SPECIAL CONDITIONS.
- V. WHERE APPLICABLE SALVAGE EXISTING MASONRY (FACE BRICK, GLAZED CMU, FACING TILE) FOR PATCHING AND INFILL IN RENOVATED AREAS WHERE INDICATED. DISCARD UNUSED PORTION OFF SITE.

DEMOLITION PLAN KEYNOTES


- (ALL PLAN NOTES MAY NOT BE INDICATED ON THIS SHEET)
- D01 CONTRACTOR SHALL PROVIDE SIGNAGE: "DANGER/WARNING, KEEP OUT, NOT EXIT" 24" X 24" WHITE WITH RED LETTERS AT ALL DOOR OPENINGS TO POOL SPACE. EXITING FROM POOL SPACE THROUGH PASSAGE EA000 MUST BE MAINTAINED FOR EMERGENCY EXIT.
 - D02 REMOVE ALL POOL ASSOCIATED DECK EQUIPMENT AND ACCESSORIES IN ITS ENTIRETY.
 - D03 REMOVE POOL DECK AND CONCRETE SLAB SYSTEM IN ITS ENTIRETY INCLUDING CERAMIC TILE AND MUSET, DECK DRAIN, POOL CURB, AND POOL GUTTER. REFER TO GUTTER DEMO DETAIL.
 - D04 REMOVE ALL FLOOR DRAINS AND PIPE COMPLETE 24" BELOW FINISH FLOOR ELEVATION AND CAP UNDER SLAB DRAIN PIPE.
 - D05 PREPARE VOID OF POOL SHELL FOR INFILL AND NEW CONCRETE SLAB. REFER TO STRUCTURAL DRAWINGS.
 - D06 PRIOR TO ABANDONING UNDER SLAB FLOOR DRAIN PIPE, VERIFY PIPE IS NOT PATHWAY FOR OTHER WASTE IN BUILDING. COORDINATE WITH CONSTRUCTION MANAGER.
 - D07 PROTECT EXISTING WALL CONSTRUCTION TO REMAIN.
 - D08 REMOVE CMU BENCH IN ITS ENTIRETY.
 - D09 REMOVE DIVE STAND AND CONCRETE BASE IN ITS ENTIRETY.
 - D10 REMOVE DOOR AND FRAME IN ITS ENTIRETY.
 - D11 REMOVE HOLLOW METAL FRAMING, DOORS, AND HARDWARE IN ITS ENTIRETY.
 - D12 TUNNEL WALL AND FLOOR STRUCTURE TO REMAIN IN PLACE UNLESS NOTED OTHERWISE. REMOVE POOL RELATED PIPING IN ITS ENTIRETY. PREP FOR INFILL AND NEW CONCRETE SLAB.
 - D13 REMOVE SHOWER AND RADIANT HEATING IN ITS ENTIRETY. REFER TO ELECTRICAL AND PLUMBING DRAWINGS.
 - D14 REMOVE SCOREBOARD AND TIMING SYSTEM IN ITS ENTIRETY. REFER TO ELECTRICAL DRAWINGS.
 - D15 REMOVE METAL WINDOW IN THEIR ENTIRETY.
 - D16 MIRRORS TO REMAIN. PROTECT.
 - D17 REMOVE PLUMBING FIXTURE.
 - D18 REMOVE ALL DRAINS, POOL INLETS, AND (IF ANY) POOL LIGHTS WITHIN POOL TUBS AND CAP WITH CONCRETE.
 - D19 REMOVE POOL PAK IN ITS ENTIRETY. REFER TO MECHANICAL DRAWINGS.
 - D20 REMOVE HOSE BIBB AND EXPOSED PIPING. REFER TO PLUMBING DRAWINGS.
 - D21 REMOVE DRINKING FOUNTAIN IN ITS ENTIRETY. PREP FOR NEW WATER COOLER/BOTTLE FILLER AT SAME LOCATION. REFER TO PLUMBING AND ELECTRICAL DRAWINGS.
 - D22 REMOVE PORTION OF MASONRY WALL FOR NEW OPENING. PATCH FLOOR SLAB WHERE APPLICABLE. SALVAGE BRICK FOR REUSE AT HEAD, JAMB, AND SILL OF NEW OPENINGS AS REQUIRED. REMOVE 8" BELOW FOR NEW MASONRY OPENINGS. REFER TO A-410 FOR THRESHOLD DETAIL. REFER TO STRUCTURAL AND ARCHITECTURAL DRAWINGS.
 - D23 REMOVE STAIR TREAD FINISH IN ITS ENTIRETY. PREP FOR NEW FINISHES. CONCRETE STEP TO REMAIN.
 - D24 REMOVE SHELVING IN ITS ENTIRETY.
 - D25 PREP CONCRETE RISERS FOR NEW FINISH.
 - D26 REMOVE PIT GRATE COVER, PUMPS, PIPING, AND CAP PIPE OPENING IN PIT. FILL PIT AND PLACE 4" CONCRETE FLUSH. REFER TO STRUCTURAL DRAWINGS.
 - D27 REMOVE ALL MISCELLANEOUS WALL ITEMS INCLUDING SPEAKERS, LIGHTS, VENT COVERS, SURFACE MOUNTED CONDUIT, ETC. AND INFILL WALLS AS REQUIRED. REFER TO MECHANICAL, PLUMBING, AND ELECTRICAL DRAWINGS.
 - D28 REMOVE ALL POOL FILTRATION EQUIPMENT, INCLUDING FILTER, PUMPS, POOL HEATER, CHLORINE MANAGEMENT SYSTEM, MOTOR CONTROL PANELS, AND ALL PIPING/VALVES TO EQUIPMENT AND TO POOL.
 - D29 REFER TO MECHANICAL DRAWINGS FOR DEMOLITION OF PIPING AND RELATED WORK IN THIS AREA.
 - D30 REMOVE WALL PADDING IN ITS ENTIRETY.
 - D31 REMOVE FLOOR HATCH IN ITS ENTIRETY.
 - D32 REMOVE MASONRY WALL IN ITS ENTIRETY FROM FLOOR TO BOTTOM OF DECK. PREPARE FOR NEW FINISHES.
 - D33 REMOVE CASEWORK IN ITS ENTIRETY. PATCH AND REPAIR WALL AND FLOOR AS REQUIRED TO ACCEPT NEW FINISHES.
 - D34 REMOVE TACK BOARD, MARKER BOARD, OR CHALKBOARD IN THEIR ENTIRETY INCLUDING ADJUSTABLE MOUNTING RAILS. PATCH WALL AS REQUIRED TO RECEIVE NEW FINISHES.
 - D35 TUNNEL WALL AND FLOOR STRUCTURE TO REMAIN IN PLACE UNLESS NOTED OTHERWISE. REMOVE POOL RELATED PIPING.
 - D36 REMOVE FLOORING SYSTEM IN ITS ENTIRETY. PREP FOR PATCH AND NEW FINISHES.



GIBRALTAR DESIGN
ARCHITECTURE • ENGINEERING • INTERIOR DESIGN


PROJECT:
LOWELL HS OLD POOL INFILL AND RELATED WORK

TRI-CREEK SCHOOL CORPORATION
LOWELL, INDIANA

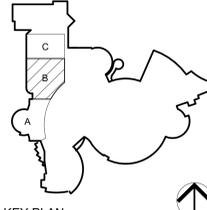

KEY PLAN

100% SET JANUARY 26, 2026

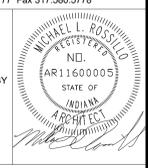

GIBRALTAR DESIGN
4030 Vincennes Rd., Ste. 100
Indianapolis, IN 46226
Homepage: www.GibraltarDesign.com
Email: info@GibraltarDesign.com
Phone: 317.580.5777 Fax: 317.580.5778

PROJECT: 23-111
DATE: 01/26/26
COORDINATED BY: EJM
DRAWN BY: CJA
CHECKED BY: MLR

COPYRIGHT NOTICE:
THE CONCEPTS, DESIGNS, PLANS, DETAILS, ETC. SHOWN ON THIS DOCUMENT ARE THE PROPERTY OF GIBRALTAR DESIGN AND ARE NOT TO BE REPRODUCED OR USED IN ANY PROJECT WITHOUT THE WRITTEN CONSENT OF GIBRALTAR DESIGN. THE OWNER MAY RETAIN COPIES FOR INFORMATION AND REFERENCE IN CONNECTION ONLY WITH THIS PROJECT.

REVISIONS	MARK	DATE	ISSUED FOR
	AD-02	02/12/26	ADDENDUM 02

DRAWING: UNIT "B" ARCHITECTURAL LOWER LEVEL DEMOLITION PLAN

PROJECT: LOWELL HS OLD POOL INFILL AND RELATED WORK

© GIBRALTAR DESIGN SHEET: **B AD102**



GIBRALTAR
DESIGN

ARCHITECTURE • ENGINEERING • INTERIOR DESIGN

PROJECT:

**LOWELL HS OLD
POOL INFILL
AND RELATED
WORK**

TRI-CREEK SCHOOL
CORPORATION
LOWELL, INDIANA

100% SET JANUARY 26, 2026

GIBRALTAR DESIGN

4030 Vincennes Rd., Ste. 100
Indianapolis, IN 46226
Homepage: www.GibraltarDesign.com
Email: info@GibraltarDesign.com
Phone 317.590.5777 Fax 317.590.5778

PROJECT

23-111

DATE

01/26/26

COORDINATED BY


EJM

DRAWN BY

CJA

CHECKED BY

MLR

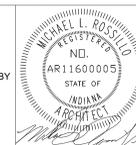

COPYRIGHT NOTICE:

THE CONCEPTS, DESIGNS, PLANS, DETAILS, ETC. SHOWN ON THIS DOCUMENT ARE THE PROPERTY OF GIBRALTAR DESIGN AND WERE CREATED FOR USE ON THIS SPECIFIC PROJECT. NONE OF THIS INFORMATION SHALL BE USED BY ANY PERSON OR FIRM FOR ANY PURPOSE WITHOUT THE EXPRESS WRITTEN CONSENT OF GIBRALTAR DESIGN. THE OWNER MAY RETAIN COPIES FOR INFORMATION AND REFERENCE IN CONNECTION ONLY WITH THIS PROJECT.

REVISIONS

MARK	DATE	ISSUED FOR
AD-02	02/12/26	ADDENDUM 02

DRAWING
FINISH LEGEND

PROJECT
LOWELL HS OLD POOL INFILL AND
RELATED WORK

© GIBRALTAR
DESIGN

SHEET

A-820

FINISH LEGEND							
SURFACE	MARK	DESCRIPTION	MANUFACTURER	PATTERN/FINISH	NUMBER/COLOR	SIZE	COMMENTS
CEILING MATERIALS							
	ACT1	ACOUSTICAL CEILING TILE	ARMSTRONG	FINE FISSURED WITH BIOLOCK	1728 WHITE	24" X 24"	WITH HUMIGUARD PLUS
AD-02	ACT2	ACOUSTICAL CEILING TILE	ARMSTRONG	FINE FISSURED WITH BIOLOCK	1728 WHITE	24" X 48"	WITH HUMIGUARD PLUS
	P6	PAINT	SHERWIN WILLIAMS		SW 7007 CEILING BRIGHT WHITE		
WALL BASE & STAIRS							
	B1	VINYL WALL BASE			63 BURNT UMBER	4"	
	B2	VINYL WALL BASE			BLACK	6"	
	STN	STAIR NOSING	TARKETT		63 BURNT UMBER		FITNESS STAIR NOSING
	STR	STAIR TREAD & RISER	TARKETT		63 BURNT UMBER		SPECTATOR SEATING STAIRS
FLOOR MATERIALS							
	C1	CARPET TILE	KINETEX		2855 ENCRYPTION		GYMNASTIC ROOM INSTALL ASHLAR
AD-02	EP	EPOXY PAINT	SHERWIN WILLIAMS		SW9170 ACIER		SPECTATOR SEATING AREA
	RF1	EXISTING RUBBER SPORTS FLOORING	MONDO		026 BLACK		TRAINING ROOM WEIGHT ROOM PLATFORM MATERIAL AND INSTALL BY OWNER
	RF2	RUBBER SPORTS FLOORING	MONDO	IMPACT	018 DARK GREY		ACCENT WEIGHT DROP ZONE PURCHASED AND INSTALLED BY OWNER
	RF3	RUBBER SPORTS FLOORING	MONDO	IMPACT	011 MEDIUM GREY		WEIGHT ROOM FIELD COLOR PURCHASED AND INSTALLED BY OWNER
	RF4	RUBBER SPORTS FLOORING	MONDO	VALOR	611 MEDIUM GRAY		LIGHT GRAY INSERT FITNESS PURCHASED AND INSTALLED BY OWNER
	RF5	RUBBER SPORTS FLOORING	MONDO	VALOR	608 BLACK		BORDER FITNESS PURCHASED AND INSTALLED BY OWNER
AD-02	SC	SEALED CONCRETE					
	TF	TURF					PURCHASED AND INSTALLED BY OWNER
	VCT	VINYL COMPOSITION TILE					USE ATIC STOCK FROM OWNER
WALL MATERIALS							
	MATCH	PAINT	SHERWIN WILLIAMS				PAINT ROOM TO MATCH EXISTING
	P1	PAINT	SHERWIN WILLIAMS		SW 7029 AGREEABLE GRAY		FIELD
	P2	PAINT	SHERWIN WILLIAMS		SW 7016 MINDFUL GRAY		ACCENT ACOUSTIC PANELS IN FITNESS
	P3	PAINT	SHERWIN WILLIAMS		SW7585 SUN DRIED TOMATO		MAROON ACCENT
	P4	PAINT	SHERWIN WILLIAMS		SW7069 GRIZZLE GRAY		DOOR FRAME
	P5	PAINT	SHERWIN WILLIAMS		SW9170 ACIER		ACCENT
CASEWORK & MILLWORK							
	PL1	PLASTIC LAMINATE	FORMICA		1097 CITADEL		CABINET
	SS1	SOLID SURFACE	CORIAN		RAIN CLOUD		SILL
MISCELLANEOUS							
	ARWP-1	ACOUSTICAL WALL PANEL TECTUM			SW 7016 MINDFUL GRAY		FITNESS ROOM WEIGHT ROOM
	CG	CORNER GUARD			STAINLESS STEEL		GYMNASTIC ROOM
	CLRTIAN	GYM DIVIDER CURTAIN			CHARCOAL		FIELDHOUSE
	MR	WALL MIRROR					
	WD	WOOD DOORS				5' X 5'	

AD-02