

**ADDENDUM
NO. 3**

August 23 2021

**SCHOOL CITY OF HAMMOND -
2021 RENOVATIONS TO MORTON HIGH SCHOOL
AND SCOTT MIDDLE SCHOOL
Hammond, IN 46320**

TO: ALL BIDDERS OF RECORD

This Addendum forms a part of and modifies the Bidding Requirements, Contract Forms, Contract Conditions, the Specifications, and the Drawings dated July 26, 2021 by Schmidt Associates. Acknowledge receipt of the Addendum in the space provided on the Bid Form. Failure to do so may subject the Bidder to disqualification.

This Addendum consists of page ADD 3-1 and Addendum No. 3 from Schmidt Associates dated August 23, 2021 and consisting of 1 page and 1 Drawing.

ADDENDUM NO. 3

AUGUST 23, 2021

PREPARED BY SCHMIDT ASSOCIATES FOR:
MORTON HS AND SCOTT MS RENOVATIONS
HAMMOND, SCHOOL CITY OF

This Addendum consists of 1 Addendum page and 1 attachment page totaling 2 pages.

Acknowledge receipt of this Addendum by inserting its number on the Bid Form. Failure to do so may subject the Bid to disqualification. This Addendum is part of the Contract Documents.

Bidder is encouraged to verify with reprographer of record all Addenda issued (do not rely exclusively on third party plan room services).

PART 1 - CHANGES TO PRIOR ADDENDA (NOT APPLICABLE)

PART 2 - CHANGES TO THE PROJECT MANUAL (NOT APPLICABLE)


PART 3 - CHANGES TO THE DRAWINGS

Modifications described herein shall be incorporated in the Drawings. All other Work shall remain unchanged.

3.1 DRAWING SHEETS: ADDITIONS, DELETIONS AND REPLACEMENTS

DRAWING NO.	INDICATE ACTION: REPLACE (R), ADD (A), DELETE (D)
C-SERIES DRAWINGS	
CL102	DELETE AND REPLACE

END OF ADDENDUM 3

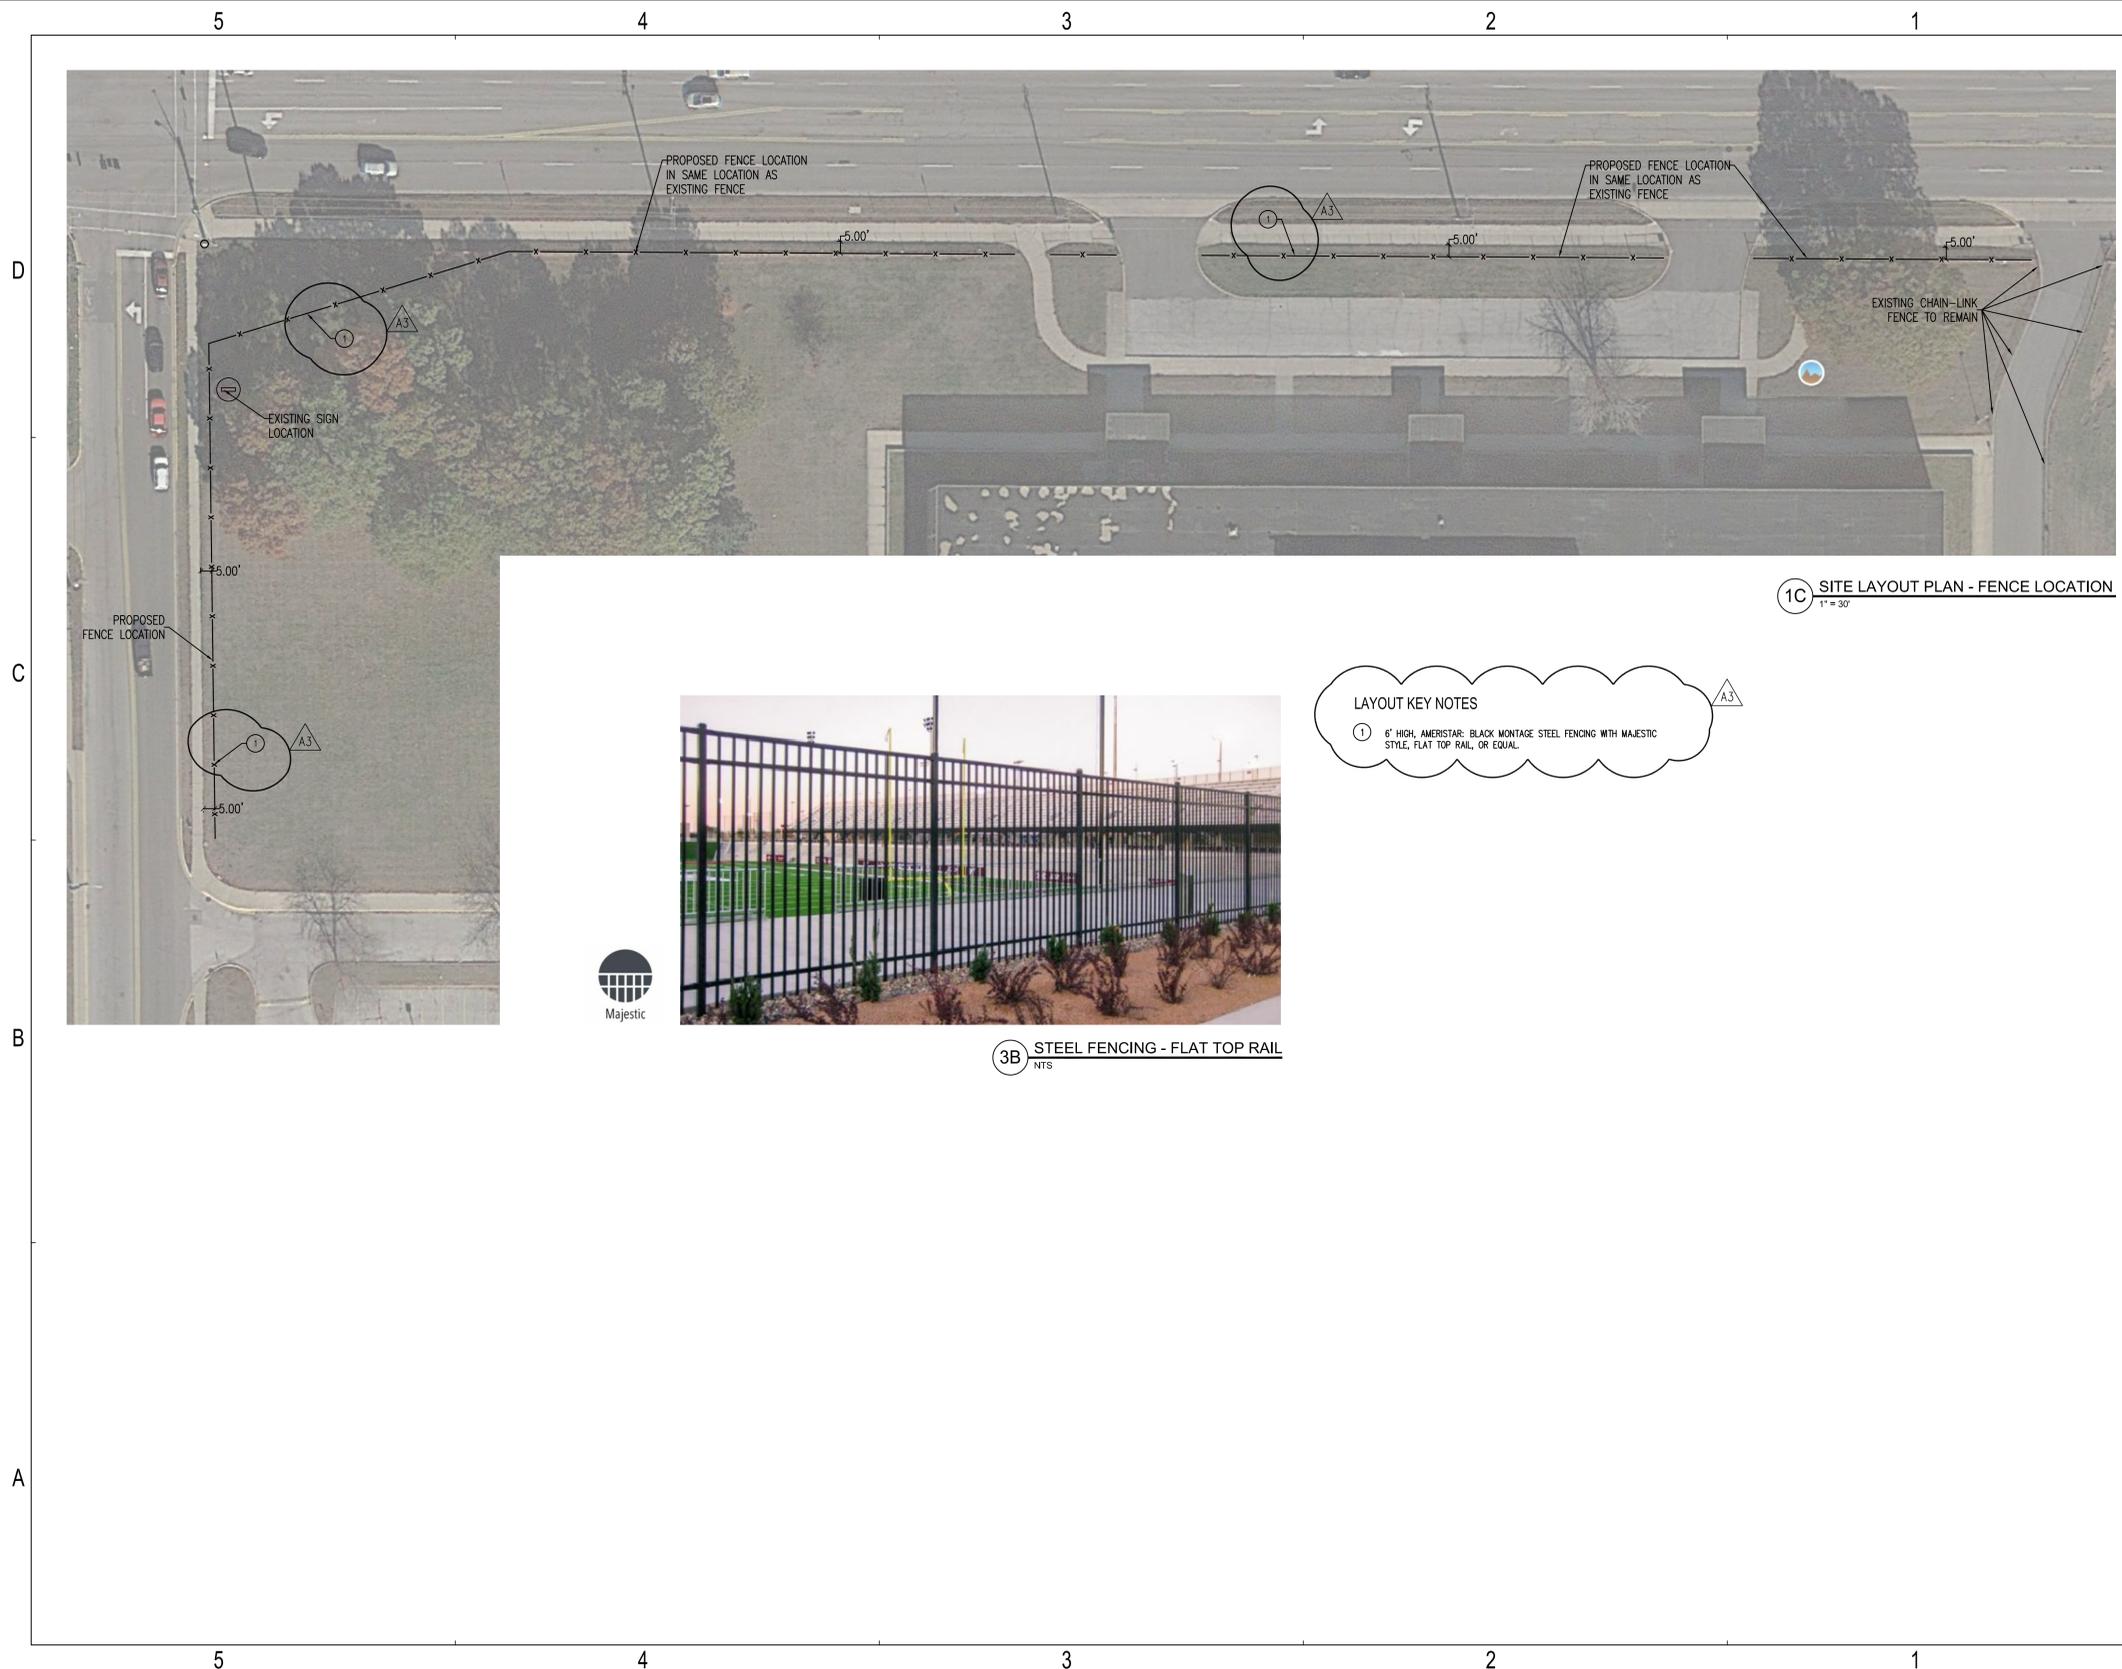

1C SITE LAYOUT PLAN - FENCE LOCATION
1" = 30'



3B STEEL FENCING - FLAT TOP RAIL
NTS

LAYOUT KEY NOTES
 ① 6' HIGH, AMERISTAR, BLACK MONTAGE STEEL FENCING WITH MAJESTIC STYLE, FLAT TOP RAIL, OR EQUAL.




Project No. 2020-153.MHS
 Project Date 07.26.2021
 Produced JLS



These Drawings and Specifications, and all copies thereof are and shall remain the property and copyright of the Architect. They shall be used only with respect to the Project and are not to be used on any other Project or Work without prior written permission from the Architect.

#	Revision	Date
A3	ADDENDUM #3	08.23.2021

6915 Grand Avenue
 Hammond, IN 46323

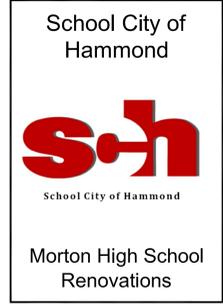

SITE LAYOUT PLAN - FENCE LOCATION
 CL102