

**ADDENDUM  
NO. 2**


**April 3, 2024**

**TRI-CREEK SCHOOL CORPORATION - HOLTZ ROAD  
IMPROVEMENTS  
Lowell, IN 46356**

**TO: ALL BIDDERS OF RECORD**

This Addendum forms a part of and modifies the Bidding Requirements, Contract Forms, Contract Conditions, the Specifications, and the Drawings dated March 19, 2024 by Torrenga Engineering. Acknowledge receipt of the Addendum in the space provided on the Bid Form. Failure to do so may subject the Bidder to disqualification.

This Addendum consists of Pages ADD 2-1 and attached Addendum No. 2 from Torrenga Engineering consisting of 1 drawing.

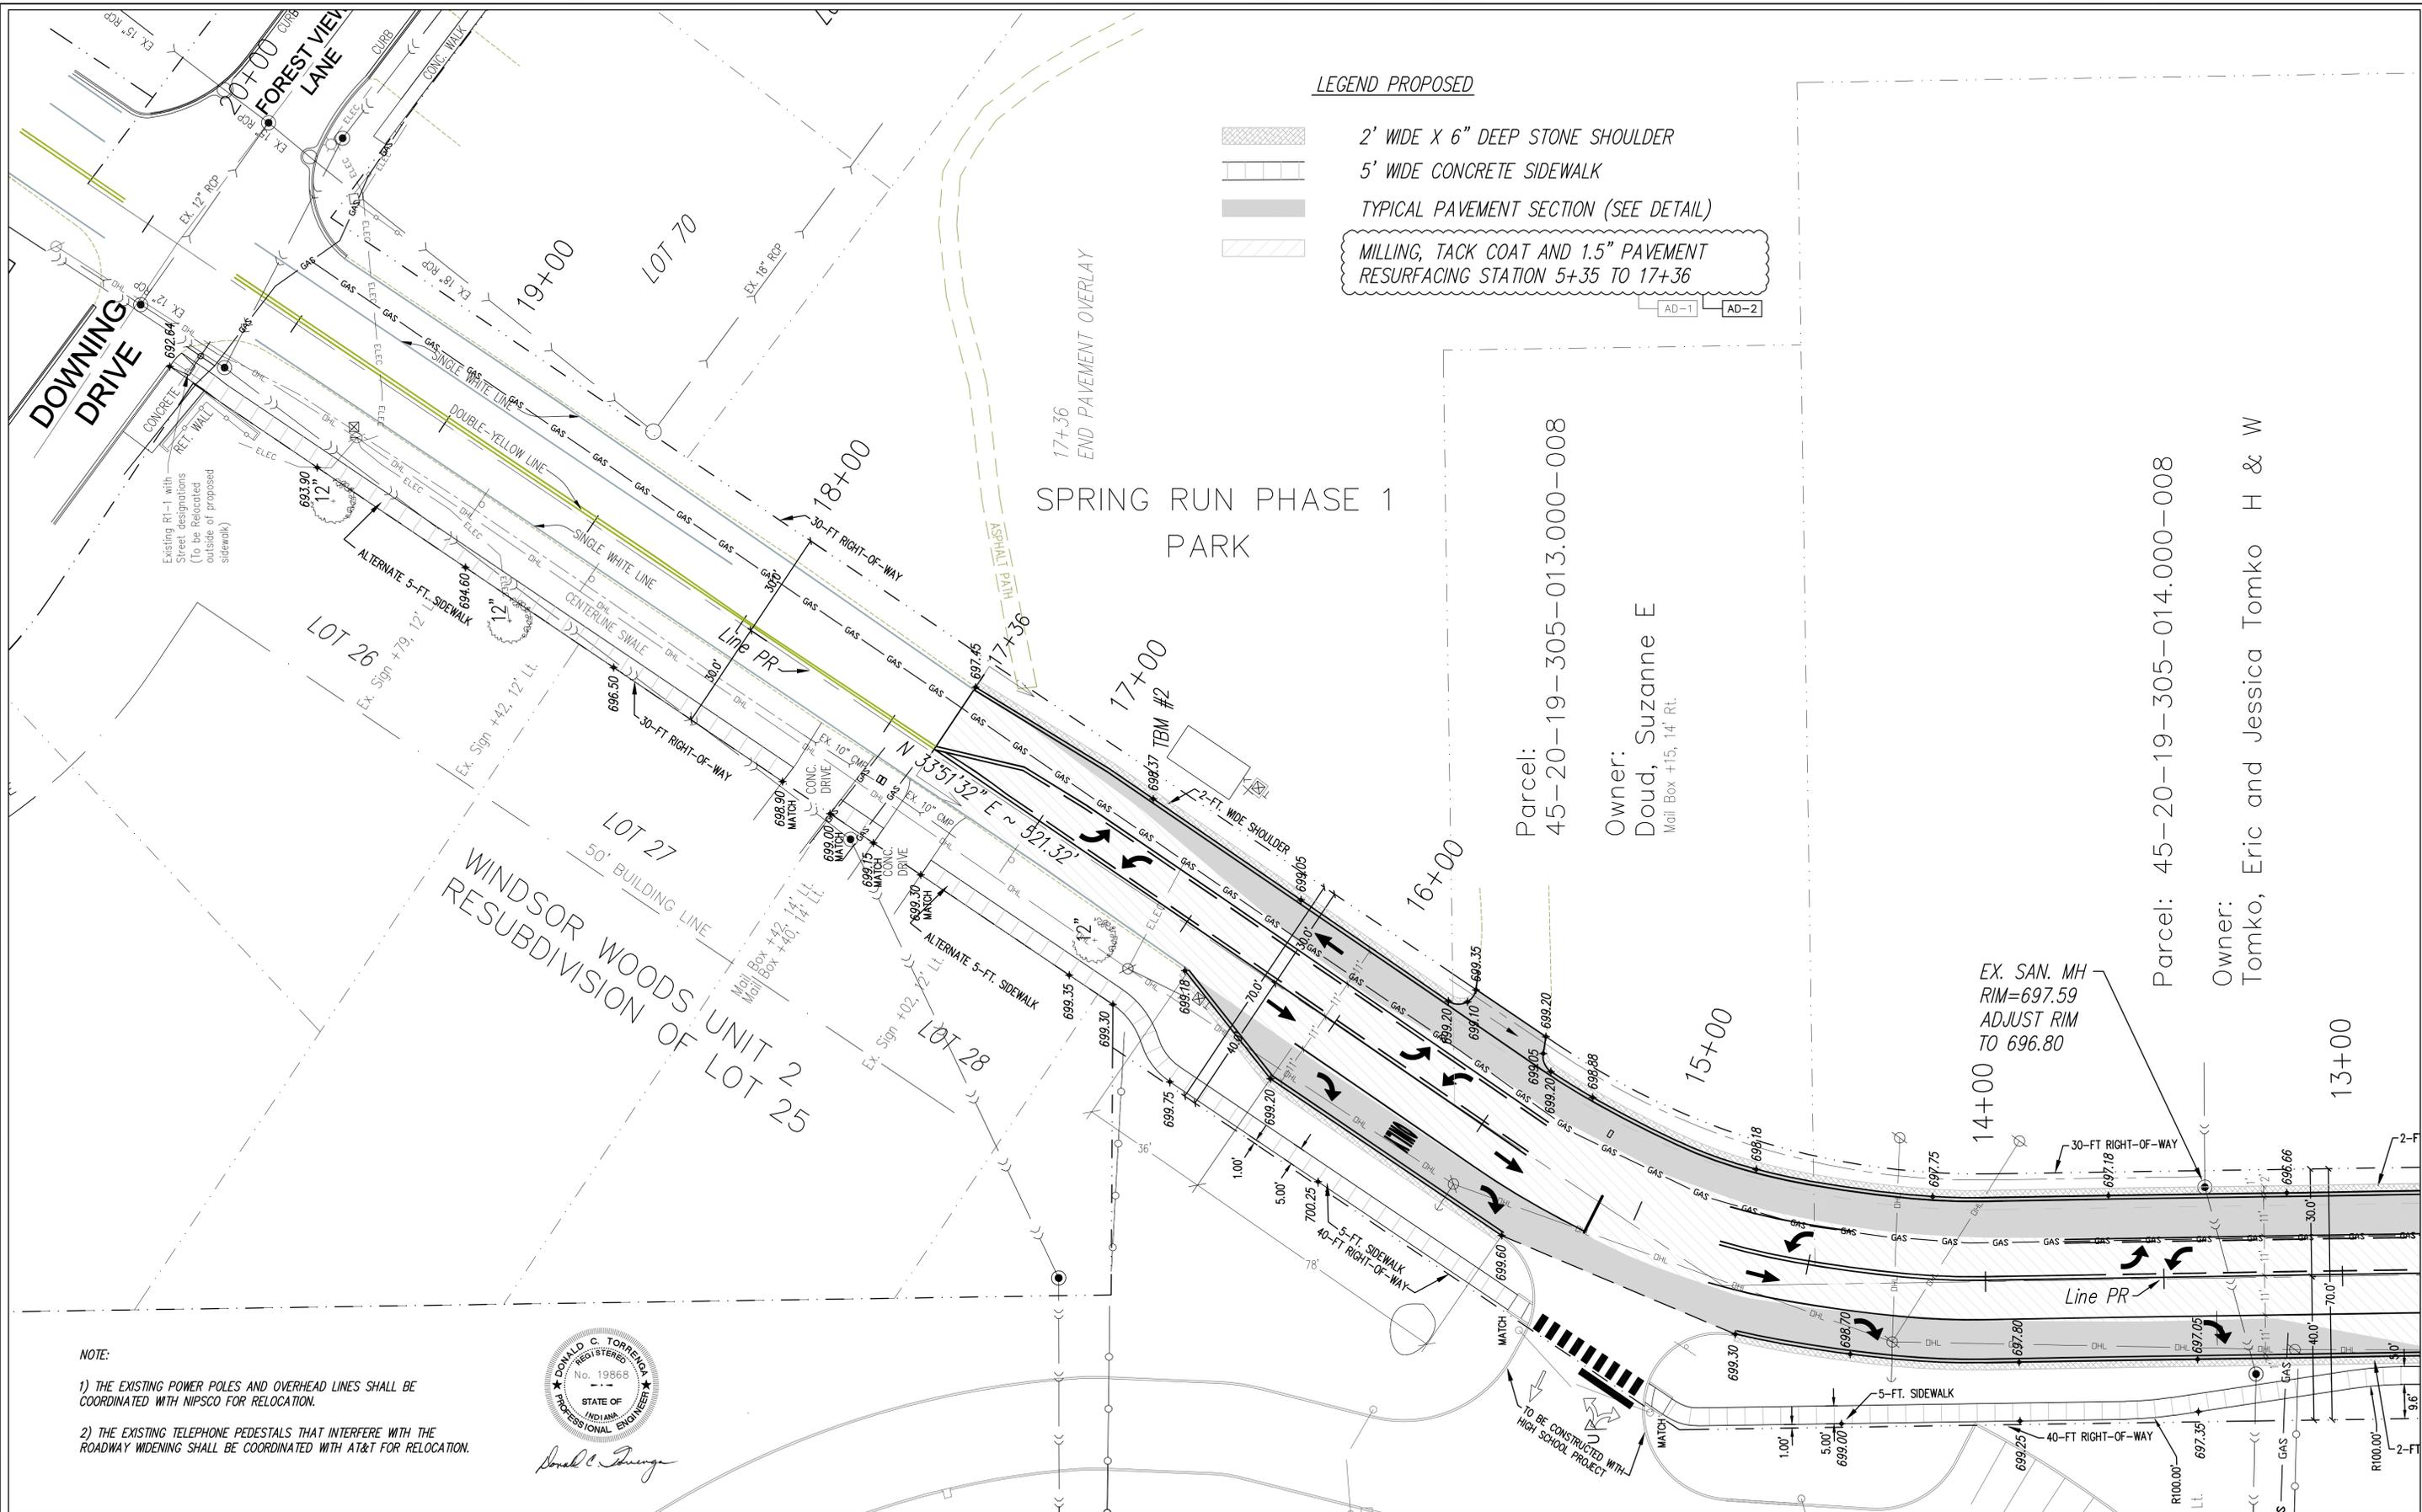


**LEGEND PROPOSED**

- 2' WIDE X 6" DEEP STONE SHOULDER
- 5' WIDE CONCRETE SIDEWALK
- TYPICAL PAVEMENT SECTION (SEE DETAIL)
- MILLING, TACK COAT AND 1.5" PAVEMENT RESURFACING STATION 5+35 TO 17+36

**NOTE:**

- 1) THE EXISTING POWER POLES AND OVERHEAD LINES SHALL BE COORDINATED WITH NIPSCO FOR RELOCATION.
- 2) THE EXISTING TELEPHONE PEDESTALS THAT INTERFERE WITH THE ROADWAY WIDENING SHALL BE COORDINATED WITH AT&T FOR RELOCATION.

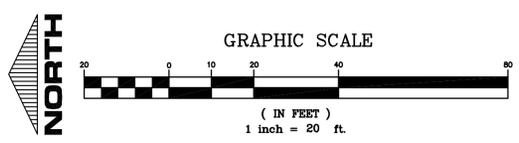


CLIENT: Tri-Creek School Corporation 19290 Cline Avenue Lowell, Indiana 46356	04-03-2024 AD-2 03-28-2024 AD-1 REVISIONS: DATE: 03-11-2024
JOB NO: 2023-5056	SCALE: 1" = 20'

**HOLTZ ROAD - IMPROVEMENTS**  
**LOWELL, INDIANA**

**IMPROVEMENT PLAN**

**TORRENGA ENGINEERING, INC.**  
CONSULTING ENGINEERS & LAND SURVEYORS  
907 RIDGE ROAD, MUNSTER, INDIANA 46321  
Tel. No.: (219) 836-8918 website: www.torrenza.com

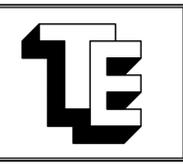

SHEET  
C-2.1

Parcel: 45-20-19-305-013.000-008  
Owner: Doud, Suzanne E  
Mail Box #15, 14' Rt.

Parcel: 45-20-19-305-014.000-008  
Owner: Tomko, Eric and Jessica Tomko H & W

SPRING RUN PHASE 1  
PARK

EX. SAN. MH  
RIM=697.59  
ADJUST RIM  
TO 696.80

TO BE CONSTRUCTED WITH  
HIGH SCHOOL PROJECT