

# **ADDENDUM NO. 1**

**October 6, 2023**

**HANOVER CENTRAL HIGH SCHOOL STADIUM IMPROVEMENTS**  
**Cedar Lake, IN 46303**

**TO: ALL BIDDERS OF RECORD**

This Addendum forms a part of and modifies the Bidding Requirements, Contract Forms, Contract Conditions, the Specifications, and the Drawings dated September 22, 2023 by Gibraltar Design. Acknowledge receipt of the Addendum in the space provided on the Bid Form. Failure to do so may subject the Bidder to disqualification.

This Addendum consists of Page ADD 1-1 and attached Addendum No. 1 from Gibraltar Design dated October 5, 2023 and consisting of 1 page and 1 drawing.

## ADDENDUM ONE

**Addendum One (AD.01)** to the drawings and specifications prepared by Gibraltar Design for **Hanover Central High School Stadium Improvements – Press Box and Visitor Bleachers** for Hanover Central School Corporation, Cedar Lake, Indiana.

All Contractors bidding on this project shall read all of the items covered below and shall comply with all of the requirements as set forth, including any necessary refinements or additions generated by this Addendum and required by the intent of the original contract documents. All Contractors shall acknowledge on their bid form that they have received this Addendum and include the appropriate content of same within their bid proposal.

## SPECIFICATIONS

### 1. Specification Section 32 18 23

### All Weather Latex Track Surface

A. Revise paragraph 1.1 to read:

A. Resilient surface applied to asphalt paving for existing track, long jump, and High Jump at Hanover Central High School.

B. Add Paragraphs 2.1 F to read:

F. HSC Pavement Maintenance Company, Indianapolis, Indiana."

## DRAWINGS

**For each sheet listed in this Addendum, refer to attached full size drawing sheet(s) for revisions, unless noted otherwise.**

### 1. Sheet C-2.0

A. Revise track notes to clarify scope of work.

B. Add notes to the existing high jump, long jump and pole vault areas to depict the scope of work.

Pages 1, inclusive, and ONE (1) Full-Size Drawing, constitute the total makeup of **Addendum One**.



**GIBRALTAR**  
DESIGN  
ARCHITECTURE • ENGINEERING • INTERIOR DESIGN

PROJECT  
**HANOVER  
CENTRAL HIGH  
SCHOOL STADIUM  
IMPROVEMENTS -  
PRESS BOX AND  
VISITOR  
BLEACHER**  
HANOVER COMMUNITY SCHOOL  
CORPORATION  
CEDAR LAKE, INDIANA

**GIBRALTAR DESIGN**  
9102 N. Meridian St., Ste. 300  
Indianapolis, IN 46260  
Homepage [www.GibraltarDesign.com](http://www.GibraltarDesign.com)  
Email [info@GibraltarDesign.com](mailto:info@GibraltarDesign.com)  
Phone 317.580.5777 Fax 317.580.5778

PROJECT  
23-142  
DATE  
09/22/23  
COORDINATED BY  
JPB  
DRAWN BY  
DTB  
CHECKED BY  
JPB

**JOSEPH P. BRIGGS**  
REGISTERED  
NO.  
11600109  
STATE OF  
INDIANA  
ARCHITECT  
*Joseph P. Briggs*


COPYRIGHT NOTICE:  
THE CONCEPTS, DESIGNS, PLANS, DETAILS, ETC., SHOWN ON  
THIS DOCUMENT ARE THE PROPERTY OF GIBRALTAR DESIGN AND  
WERE CREATED FOR USE ON THIS SPECIFIC PROJECT. NONE OF  
THIS INFORMATION SHALL BE USED BY ANY PERSON OR FIRM  
FOR ANY PURPOSE WITHOUT THE EXPRESS WRITTEN CONSENT  
OF GIBRALTAR DESIGN. THE OWNER MAY RETAIN COPIES FOR  
INFORMATION AND REFERENCE IN CONNECTION ONLY WITH THIS  
PROJECT.

REVISIONS		
MARK	DATE	ISSUED FOR
AD-1	10/05/23	ADDENDUM NO. 1


DRAWING  
**SITE PLAN**

PROJECT  
**HANOVER CENTRAL HIGH SCHOOL  
STADIUM IMPROVEMENTS - PRESS  
BOX AND VISITOR BLEACHER**

© GIBRALTAR DESIGN SHEET  
**C-2.0**

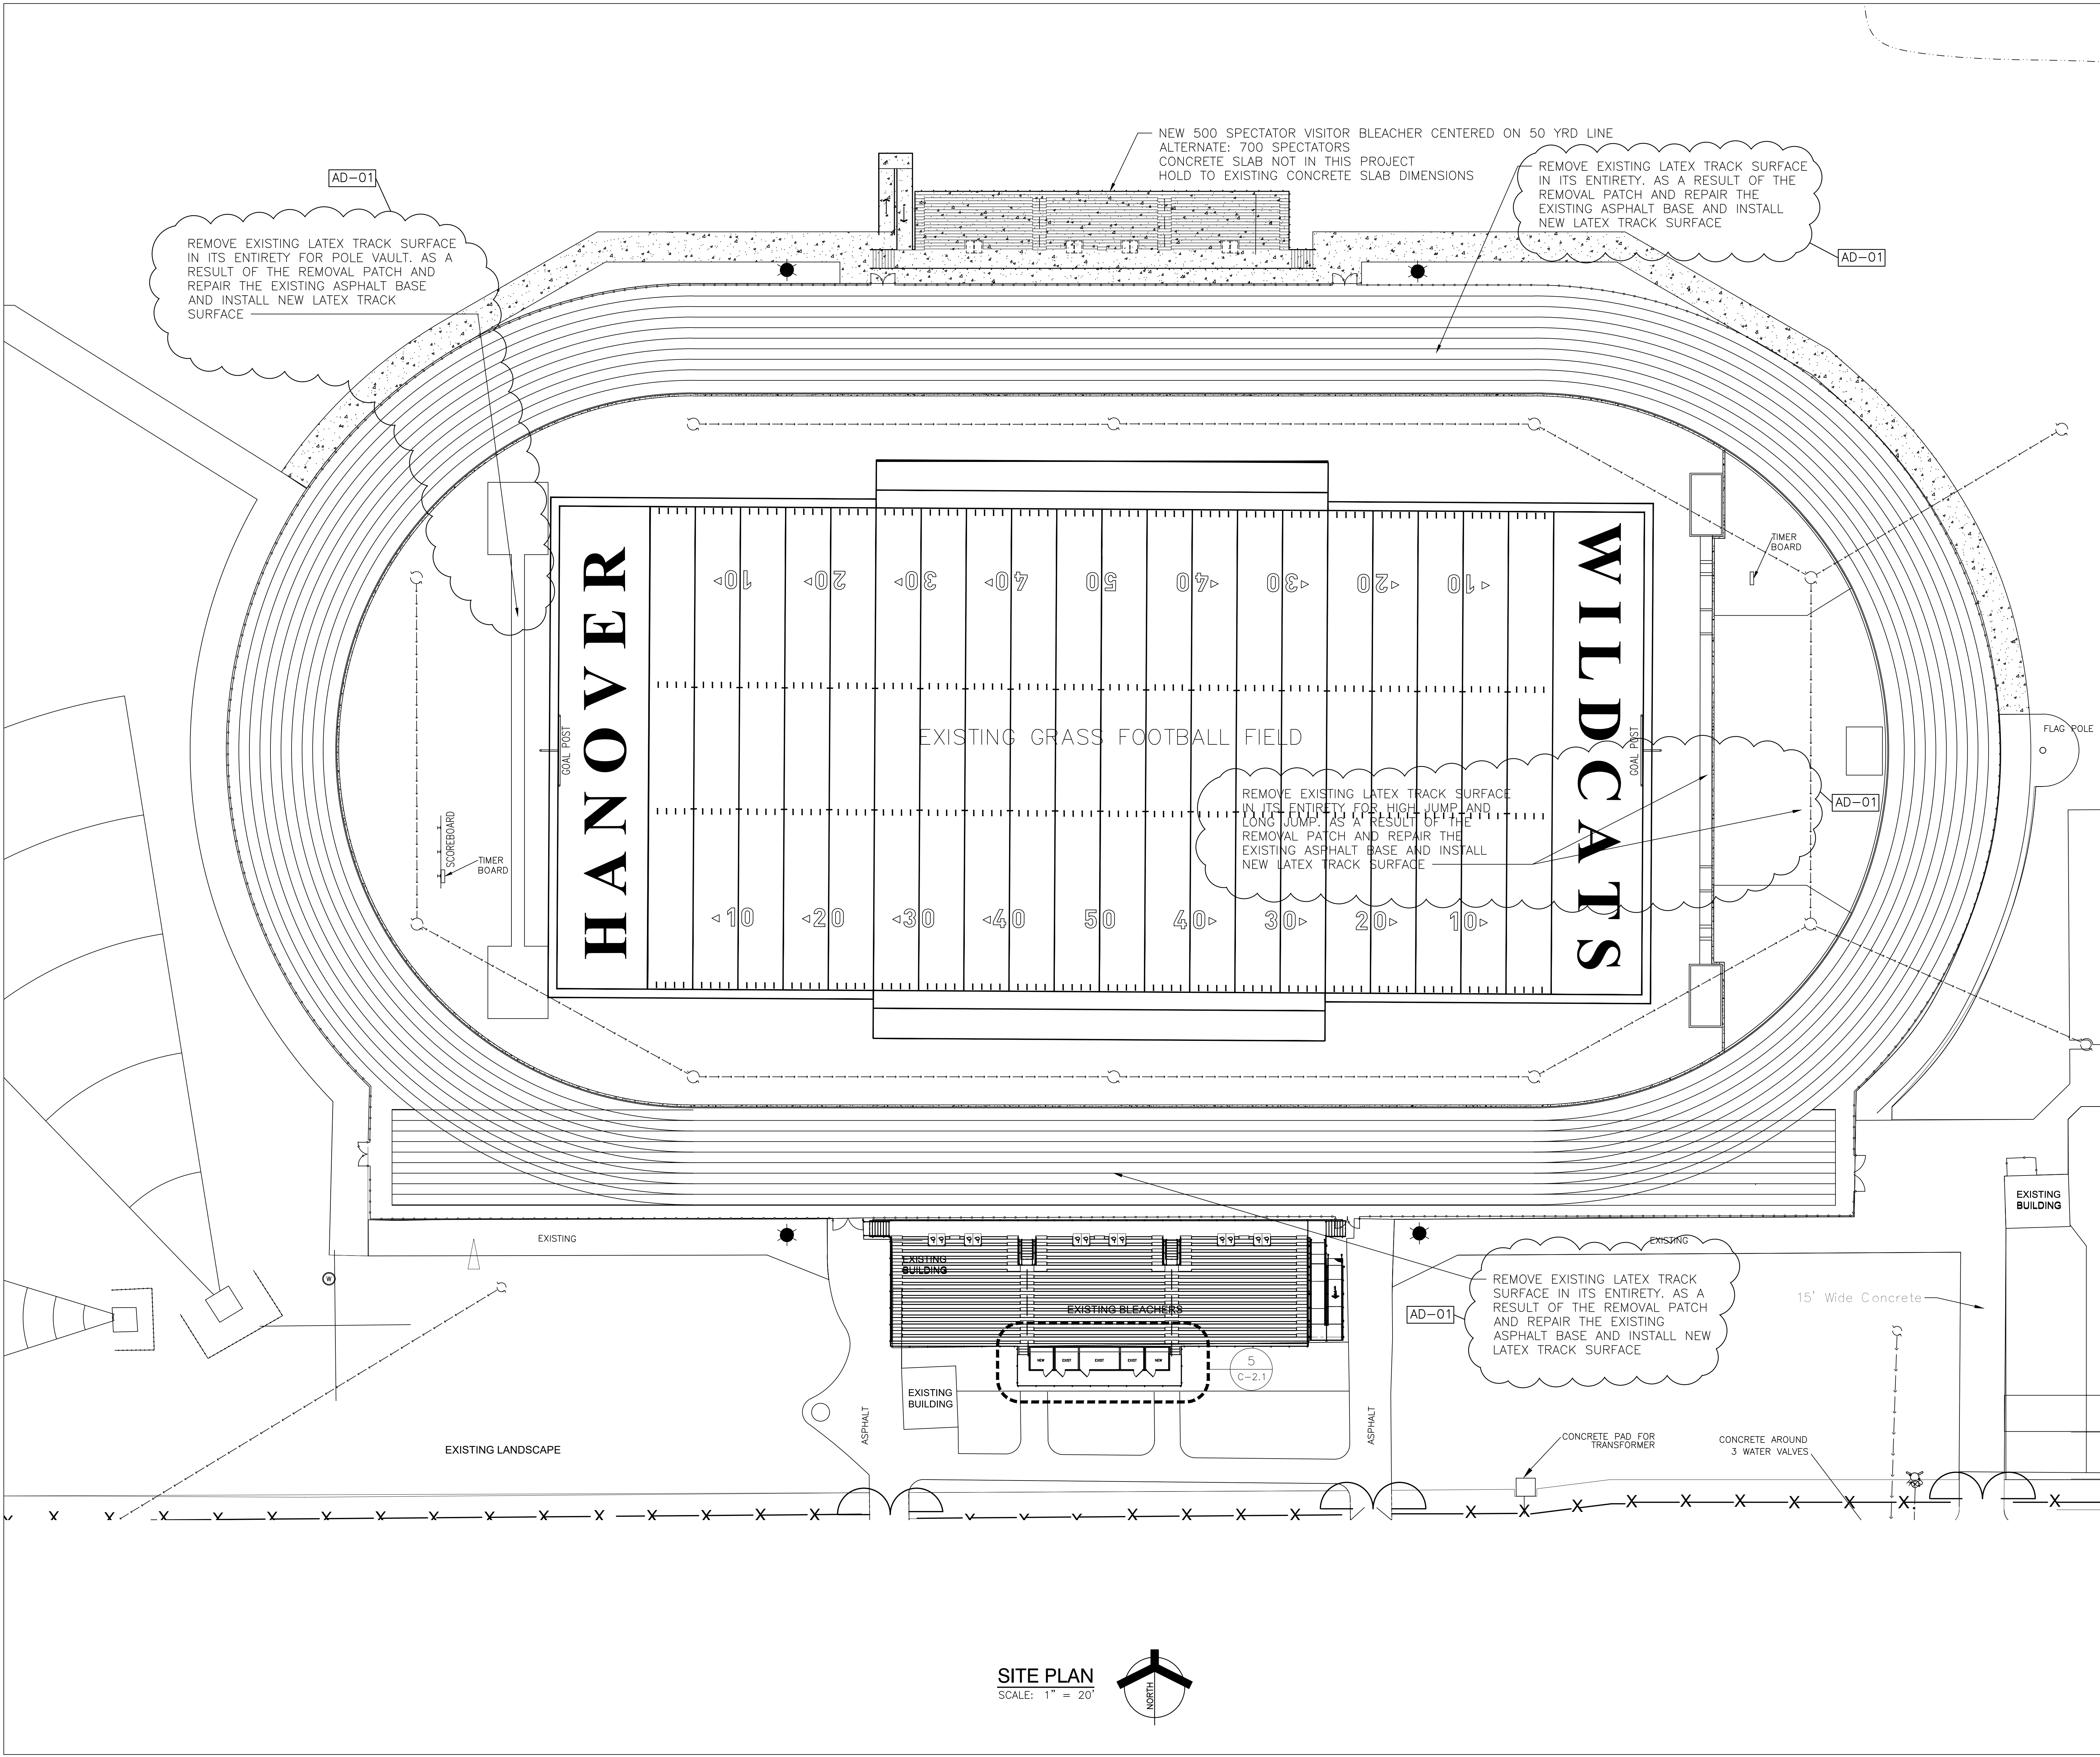

**SITE PLAN**  
SCALE: 1" = 20'

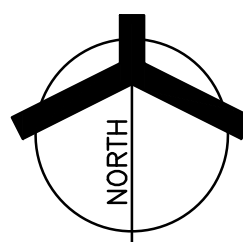

Thursday, 10/5/2023 10:24 AM - LAST SAVED BY: BURNS  
Y:\23-142 HANOVER CSC - HIGH SCHOOL STADIUM  
IMPROVEMENTS\23-142 DRAWINGS\03 SITE\C-2.0  
BLEACHER AND PRESS BOX.DWG