


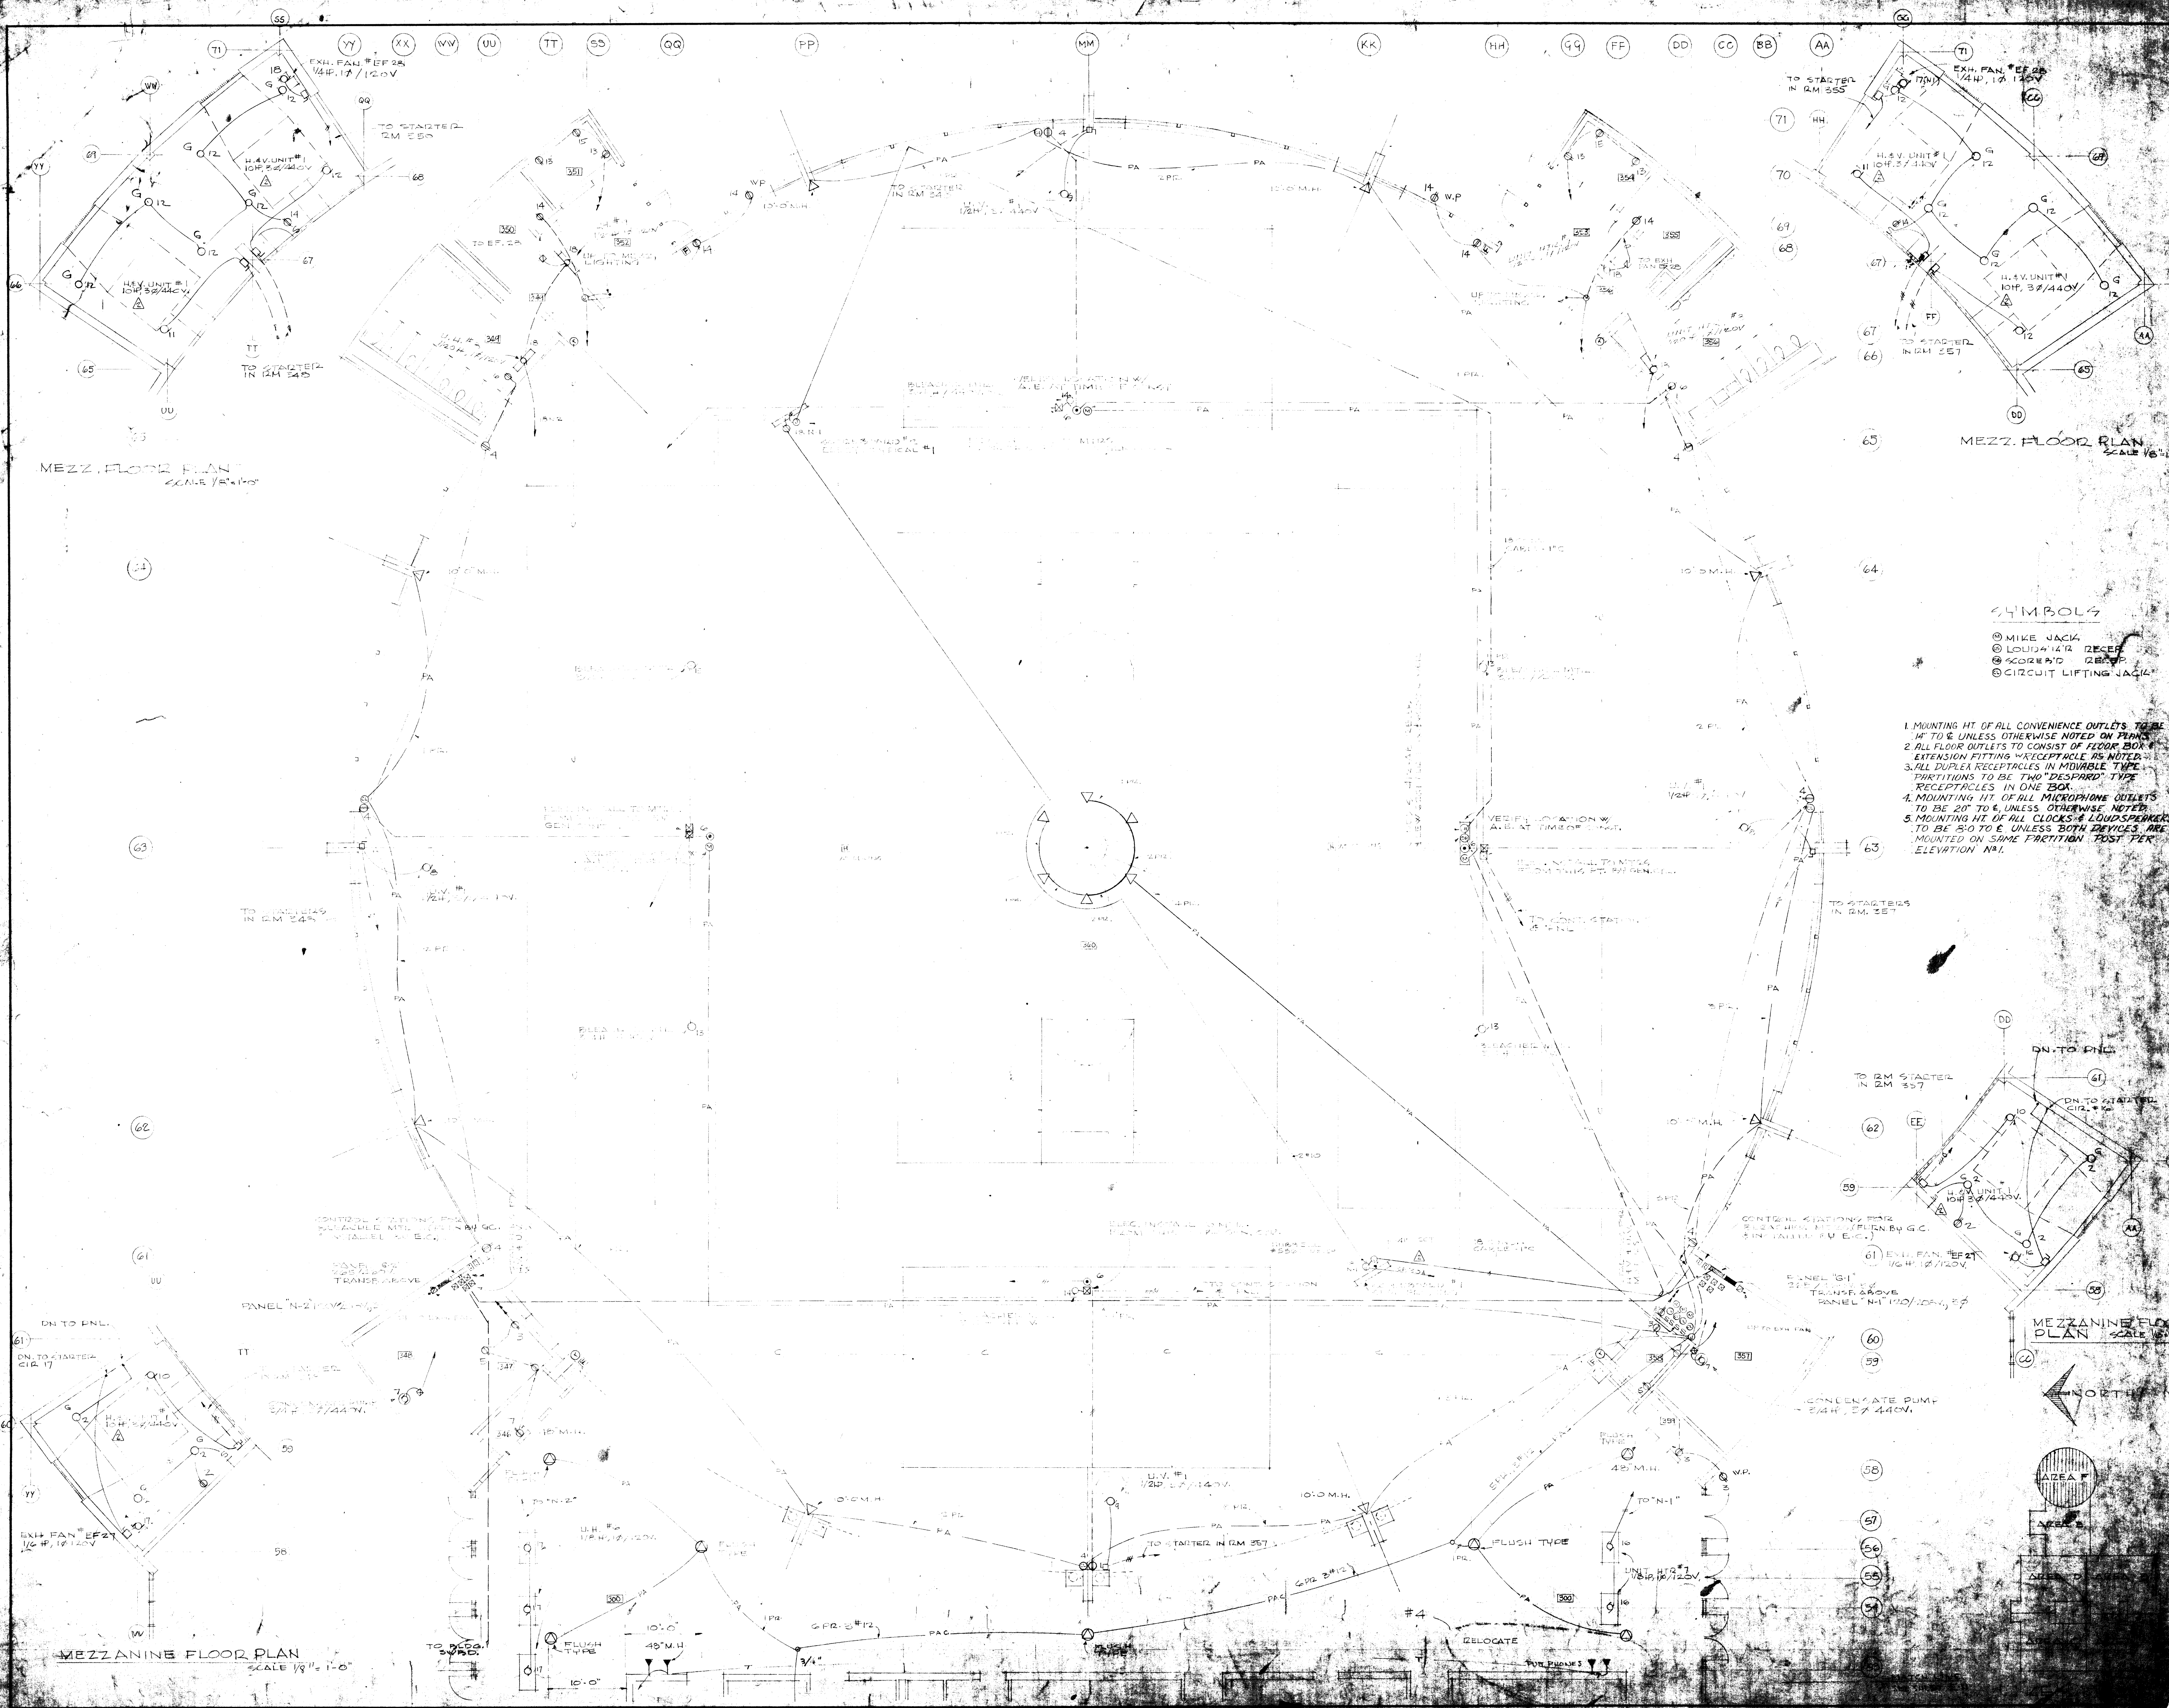

- SYMBOLS**
- MIKE JACK
 - LOUISIANA REEF
 - SCORING DEEP
 - CIRCUIT LIFTING JACK

1. MOUNTING HT. OF ALL CONVENIENCE OUTLETS TO BE 14" TO 6" UNLESS OTHERWISE NOTED ON PLANS
2. ALL FLOOR OUTLETS TO CONSIST OF REOR BOX EXTENSION FITTING W/RECEPTACLE AS NOTED
3. ALL DUPLEX RECEPTACLES IN MOVABLE TYPE PARTITIONS TO BE TWO "DESPOD" TYPE RECEPTACLES IN ONE BOX
4. MOUNTING HT. OF ALL MICROPHONE OUTLETS TO BE 20" TO 4" UNLESS OTHERWISE NOTED
5. MOUNTING HT. OF ALL CLOCKS & LOUDSPEAKERS TO BE 50" TO 6" UNLESS BOTH DEVICES ARE MOUNTED ON SAME PARTITION. POST PER ELEVATION N-1