


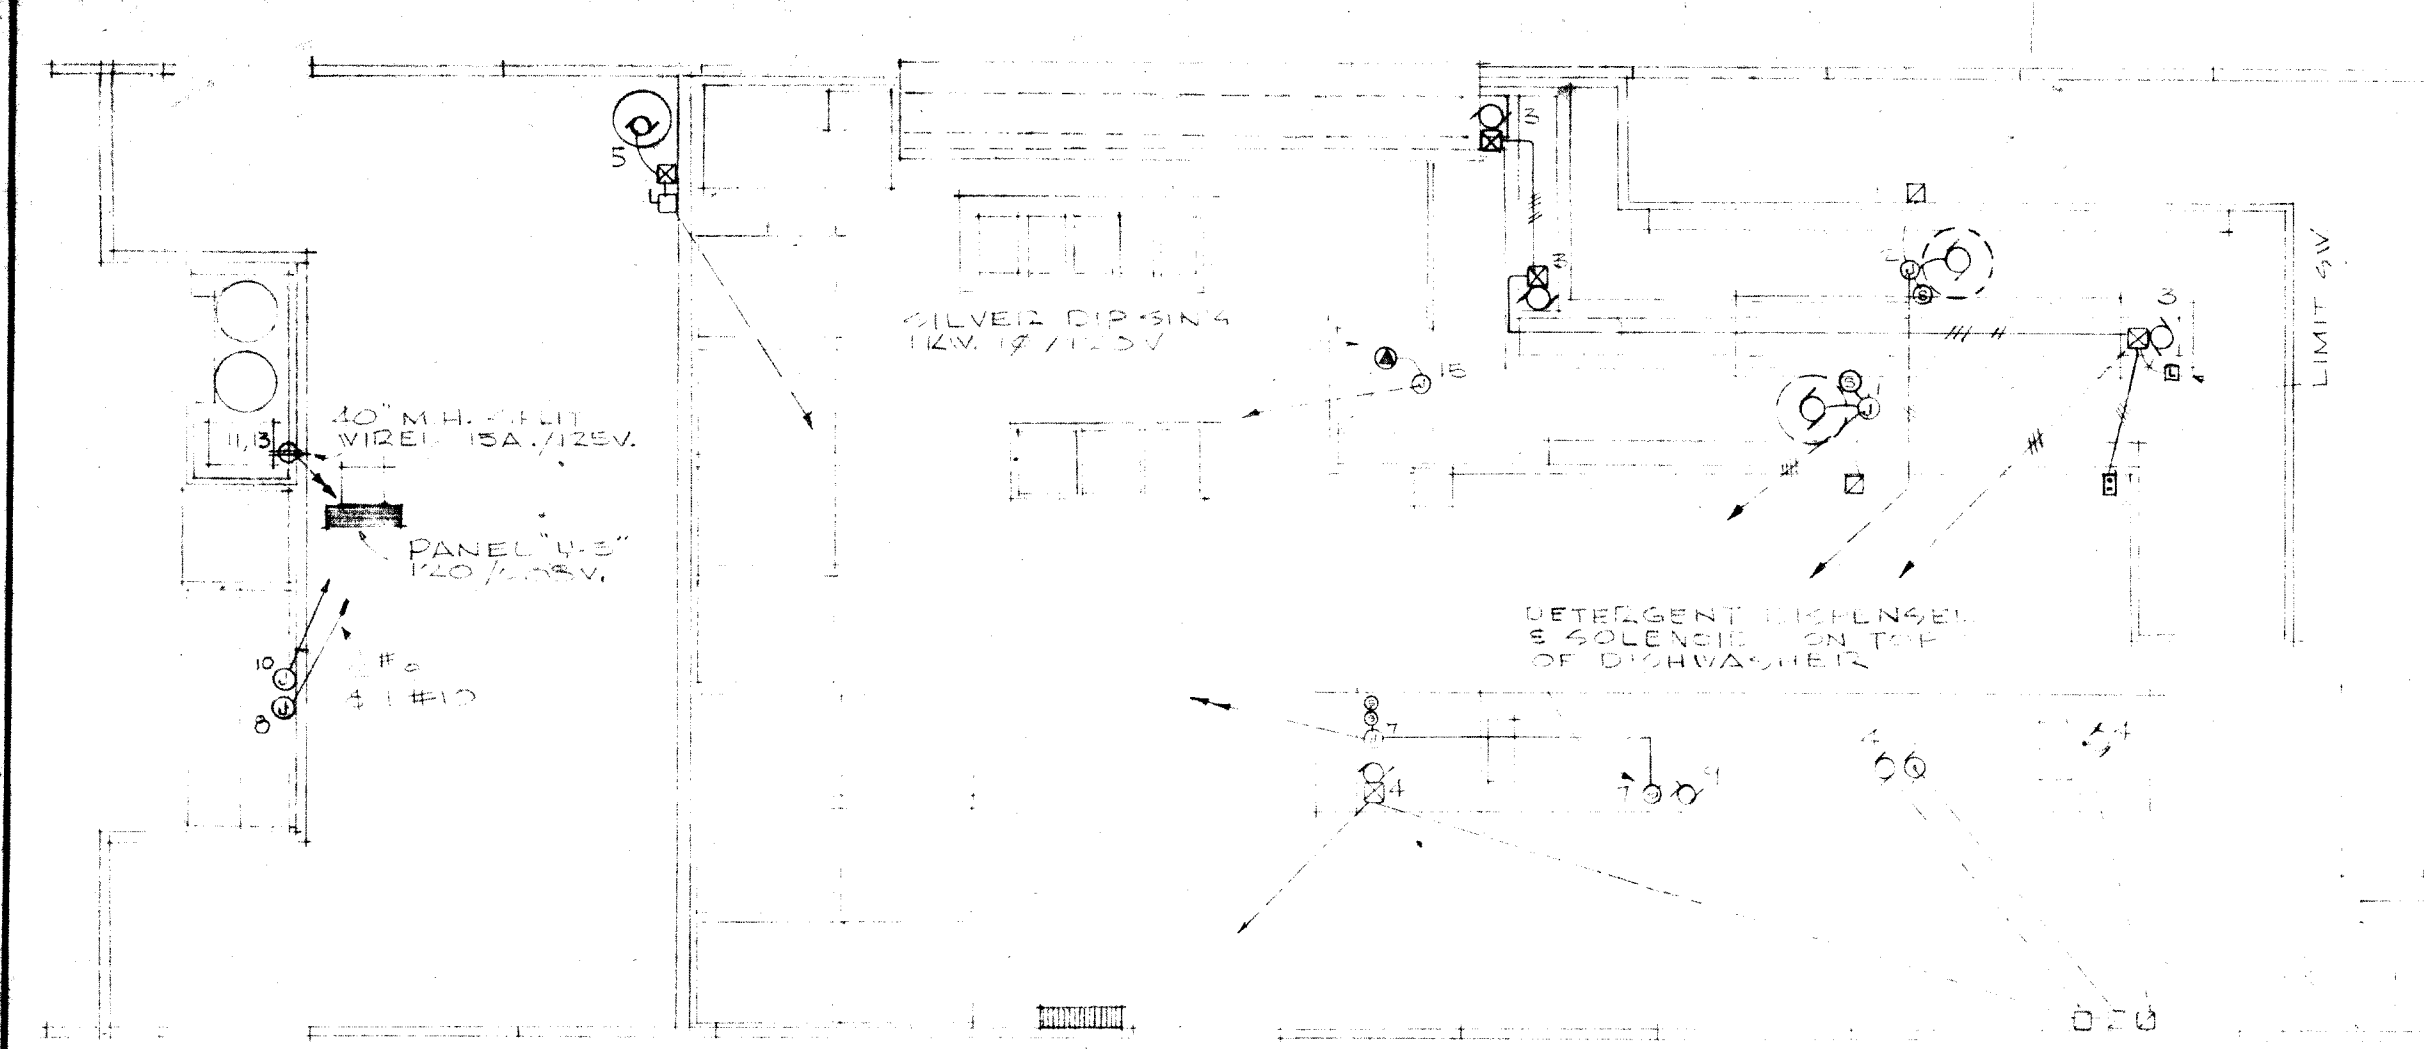

ENLARGED DISHWASHING AREA PLAN



