




DESCRIPTION	CATALOG NO.	LAMPS	MOUNTING
A LOUVERED FLUOR. W/METAL SIDES 45"x45" SHIELDING	MILLER N° CW-2201-08	2 1/2" T-12	SUSPENDED ON 12" STIMS, SEE DETAIL (E)
A1 " " " " " " " "	MILLER N° CW-2201-08	4 9/16" T-12	" " " " " " " "
B PLASTIC ENCLOSED CIRCLE FLUOR.	LIGHTOLIER N° 1008 MOD. 4/277 V.H.P.F. BALLASTS	1 3/4" T-12	SURFACE, SEE DETAIL (E)
C 2'x4' FLUOR. W/CLEAR PATTERNED PLASTIC ENCLOSURE	DAY-BRITE N° 2x4-790	2 1/4" T-12	SURFACE
C1 " " " " " " " "	" " N° 2x4-790	4 1/4" T-12	" " " " " " " "
D PLASTIC ENCLOSED SINGLE LAMP FLUOR.	MILLER N° CK-1200-16 8-08	9 1/2" T-12	" " " " " " " "
D1 " " " " " " " "	" " " " " " " "	" " " " " " " "	" " " " " " " "
E PLASTIC ENCLOSED MOISTURE PROOF FLUOR.	MILLER N° CK-1100-04	40W T-12	" " " " " " " "
F VAPOR REF. INCH. W/SHLOWDOWN REF. & OPAL GLASS GLOBE	MILLER N° K-1459-C	2 40W T-12	" " " " " " " "
G DEEP BOWL REFLECTOR INDUSTRIAL INCANDESCENT	MILLER N° K-1341 1/4" 5012 GLOBE	150W A-23	" " " " " " " "
G1 " " " " " " " "	" " " " " " " "	" " " " " " " "	" " " " " " " "
H CYLINDRICAL CAN-SHAPED DOWNLIGHT	MILLER N° K-3142	200W PS-30	SUSPENDED
I DRUM SHAPED PRISMATIC GLASS INC.	GOTHAM N° 582 1/2" PERFORATIONS 2 ROWS STAGGERED	150W R-40 FLD	SURFACE
J PRISMATIC GLASS INC. BRACKET ENCLOSED	ART METAL N° 3353 SL	2 100W A-21	" " " " " " " "
K CAN-SHAPED LAMP SHADE W/SWIVEL MTG.	" " N° 3549 RA	2 60W A-19	WALL MOUNTING, HEIGHT IS NOTED ON PLANS
L FLOOR INDUSTRIAL W/30" CROSSWISE SHLDG. 20% MIN. UPRIGHT	BELMAR N° 502	150W R-40 SPOT	CEILING
M " " " " " " " "	PITTSBURGH N° 1-5216-V-4	2 96" T-12	SUSPENDED ON 12" HANGERS
M1 " " " " " " " "	" " N° 1-5240-V	2 40W T-12	" " " " " " " "
N FLOOR STRIP W/PARABOLIC REFLECTOR	MODERN-LITE N° PRBS-296-SL-B 1/2"	96" T-12	SURFACE
P EXPLOSION-PROOF INC. W/DEEP BOWL REFLECTOR	CROUSE-HINDS N° EVA 105	150W	SUSPEND ON 8" STEM FROM C-H ERIC SERIES COMP. GLEF
Q INC. BIN LIGHT	MILLER N° RE-3841	150W A-23	SUSPENDED ON 20" STEMS
R 2 1/2'x4' FLUOR. W/STYRENE DIFFUSER & IMPROVED ALUM. LOUVERS	LIGHTOLIER N° 13244 MODIFIED	4 40W T-12	SURFACE
S THIN REFLECTORS W/SWIVEL MOUNTINGS ON CANOPY	K. VERSEN N° C912 1/2" SATIN ALUM. FINISH	2 100W A-21	WALL MTG. AS NOTED ON PLANS
T INDIRECT WALL BRACKET	" " N° 9245	500W F3	WALL, 10" TO TOP
U OPEN REF. DOWNLIGHT BLACK ALUMILITE	GOTHAM N° 948 B	150W PR 38 A10	CEILING PLASTER FINISH
UI BLACK ALUMILITE OPEN REF. DOWNLIGHT FOR 10" CLG. SLOPE	" " N° 948-JOB	150W PR 38 A10	" " " " " " " "
U2 ALZAK ALUMINUM OPEN REF. DOWNLIGHT	" " N° 952	300W R-40 FLD	RECESSED
U3 " " " " " " " "	" " N° 952-10	300W R-40 FLD	RECESSED
V FLOOR STRIP W/ASYMETRICAL ALZAK REFLECTOR	" " N° 2152-R	2 40W T-12	SEE SECTION (E)
W LOW BRIGHTNESS DOWNLIGHT W/ALZAK REFLECTOR 1 MIN. TRIM	" " N° 2152-R	150W A-23	RECESSED IN PLASTER CEILING
Y VAPOR-TIGHT FLUOR. W/PLASTIC DIFFUSER & LOW TEMP. BALLAST	CRAFTLITE N° 880	96" T-12	SURFACE
Z COLORED GLASS CYLINDER	PRESCOLITE N° A-101-V	40W A-19	SUSPEND ON WHITE CORD 28" LENGTH
AA FLOOR STRIP W/ASYMETRICAL PORC. ENAMEL REFLECTOR	MODERN-LITE N° PAIR-248-96" R-3	2 40W T-12	SEE SECTION (E)
BB OPEN REFLECTOR DOWNLIGHT W/ALZAK ALUMINUM FINISH	GOTHAM N° 957	R-30 FLD	RECESSED
CC PRISMATIC GLASS REFLECTOR W/SPUN ON ALUM. COVER & BALLAST (SEE DETAIL (E))	HOLOPHANE N° 655-AL	400W 4 33-16 1/2"	SUSPENDED - 30" TO BOTTOM
DD HOLOPHANE PRISMATIC GLASS REF. W/TAPERED ALUM. HOUSING	" " N° 655-AL	400W 4 33-16 1/2"	SUSPEND ON 3 1/2" STEMS, AS NOTED ON PLANS
EE CAN SHAPED DOWNLIGHT W/ALZAK ALUM. REFLECTOR	GOTHAM N° 952 MODIFIED AS SHOWN-DET. (E)	300W R-40 FLD	SUSPENDED, LENGTH NOTED ON PLANS
FF PRISMATIC LENS ENCLOSED INCAN.	HOLOPHANE N° 455	500W PS-30	WALL 10" TO TOP, TO 6'6" UNLESS OTHERWISE NOTED
GG 24 QUARTZ IODINE FLOODLIGHTS ON 30" WOOD FL. PLT. POLE & MTG. STER. ANGLE CROSSBAR	GENERAL ELECT. N° C51-6001 (32)	1500 T-5 3 1/2" FLD 117V	" " " " " " " "
HH PRISMATIC REFRACTOR FLOODLIGHT W/BUILT-IN BALLAST ON 30" ALUM. POLE	WESTINGHOUSE N° OV-25-E II 5/2 ON UNION METAL N° 5-DOAD-176-51	400W 150W	ON CONCRETE BASE, 14" SQ X 4 1/2", W/ TOP 1/8" ABOVE 360°
HH1 " " " " " " " "	" " " " " " " "	" " " " " " " "	" " " " " " " "
HH2 " " " " " " " "	" " " " " " " "	" " " " " " " "	" " " " " " " "
II PLASTIC ENCLOSED FLUOR. W/ALUM. HSG. ON 16" ALUM. POLE	WESTINGHOUSE N° OV-25-E II 5/2 ON UNION METAL N° 5-DOAD-176-51	400W 150W	ON CONCRETE BASE, 12" SQ X 5 1/2", W/ TOP 1/8" ABOVE 360°
II1 " " " " " " " "	" " " " " " " "	" " " " " " " "	" " " " " " " "
II2 " " " " " " " "	" " " " " " " "	" " " " " " " "	" " " " " " " "
III PLASTIC ENCL. ORATE LOUVERED FLUOR.	ELECTRO N° 60212 M-25 W/PEARL GRAY PLASTIC ENCL. ORATE	2 40W T-12	SEE SECTIONS (E)
III1 " " " " " " " "	" " " " " " " "	" " " " " " " "	" " " " " " " "
III2 " " " " " " " "	" " " " " " " "	" " " " " " " "	" " " " " " " "
LL LOUVERED D'NLIGHT W/ GLASS COLOR FILTER	CENTURY N° 335 1/2" GLASS COLOR FILTER	150W PAR 38	RECESSED
MM LOUVERED D'NLIGHT W/ ADJUSTABLE SOCKET & COLOR FILTER	CENTURY N° 335 1/2" GLASS COLOR FILTER W/ 55" SPEAR. ROUND	150W PAR 38 50E PRONG	RECESSED
NN DOWNLIGHT W/COLOR FILTERS & LOUVERS	PRESCOLITE N° AX-70-T W/ LOUVERS & COLOR FILTERS, BLACK FINISH	150W PAR 38 FLD	SUSPEND TO LENGTH NOTED ON PLANS
PP PRISMATIC GLASS REFRACTOR ENCLOSED INCAN.	ART METAL N° 10-3595 AA	100W A-21	RECESSED IN PLASTER CLG.
PP1 THIN REFLECTORS W/ SWIVEL MTGS. ON CANOPY	K. VERSEN N° E 7162 W/ SATIN ALUM. FINISH	2 150W R-40 FLD	SURFACE
PP2 48" INDUSTRIAL 3" DEEP-GROOVE W/ INTERLOCK MOUNTED ON ALZAK R-38 400 FLUOR.	" " " " " " " "	2 150W R-40 FLD	CHAIN SUSPENDED VARIABLE MIN. 40" TO 96"

DESCRIPTION	CATALOG NO.	LAMPS	MOUNTING
X METAL STENCIL FRONT W/ORN LETTERS, SINGLE FACE DOWNLIGHT	PRESCOLITE N° FCN-20	2 F-7.5-FL	CLG.
X1 " " " " " " " "	PRESCOLITE N° FCN-20	" " " " " " " "	" " " " " " " "
X2 " " " " " " " "	PRESCOLITE N° FCN-20	" " " " " " " "	" " " " " " " "
X3 MET. ST. FRONT W/ORN LETTERS, SINGLE FACE, ARROWS, DOWNLIGHT	PRESCOLITE N° FCN-50-L&R	" " " " " " " "	CLG.
X4 NICKEL CADMIUM BATTERY EMERGENCY UNIT W/AUTO CHARGING, 2 HEADS	DUAL-LITE N° PC-15-NC W/ SHELF	" " " " " " " "	WALL 8 1/2" MIN.
X5 NICKEL CADMIUM BATTERY EMERGENCY UNIT W/AUTO CHARGING, REMOTE LOCATED LIGHTS	DUAL-LITE N° PC-20-NC W/ HEADS	22 CPDUSURE CONT. BASE	BATTERY UNIT ON SHELF, FIXTURES SURFACE
X6 " " " " " " " "	DUAL-LITE N° PC-20-NC W/ HEADS	" " " " " " " "	BATTERY UNIT ON SHELF, FIXTURES WALL MOUNTED

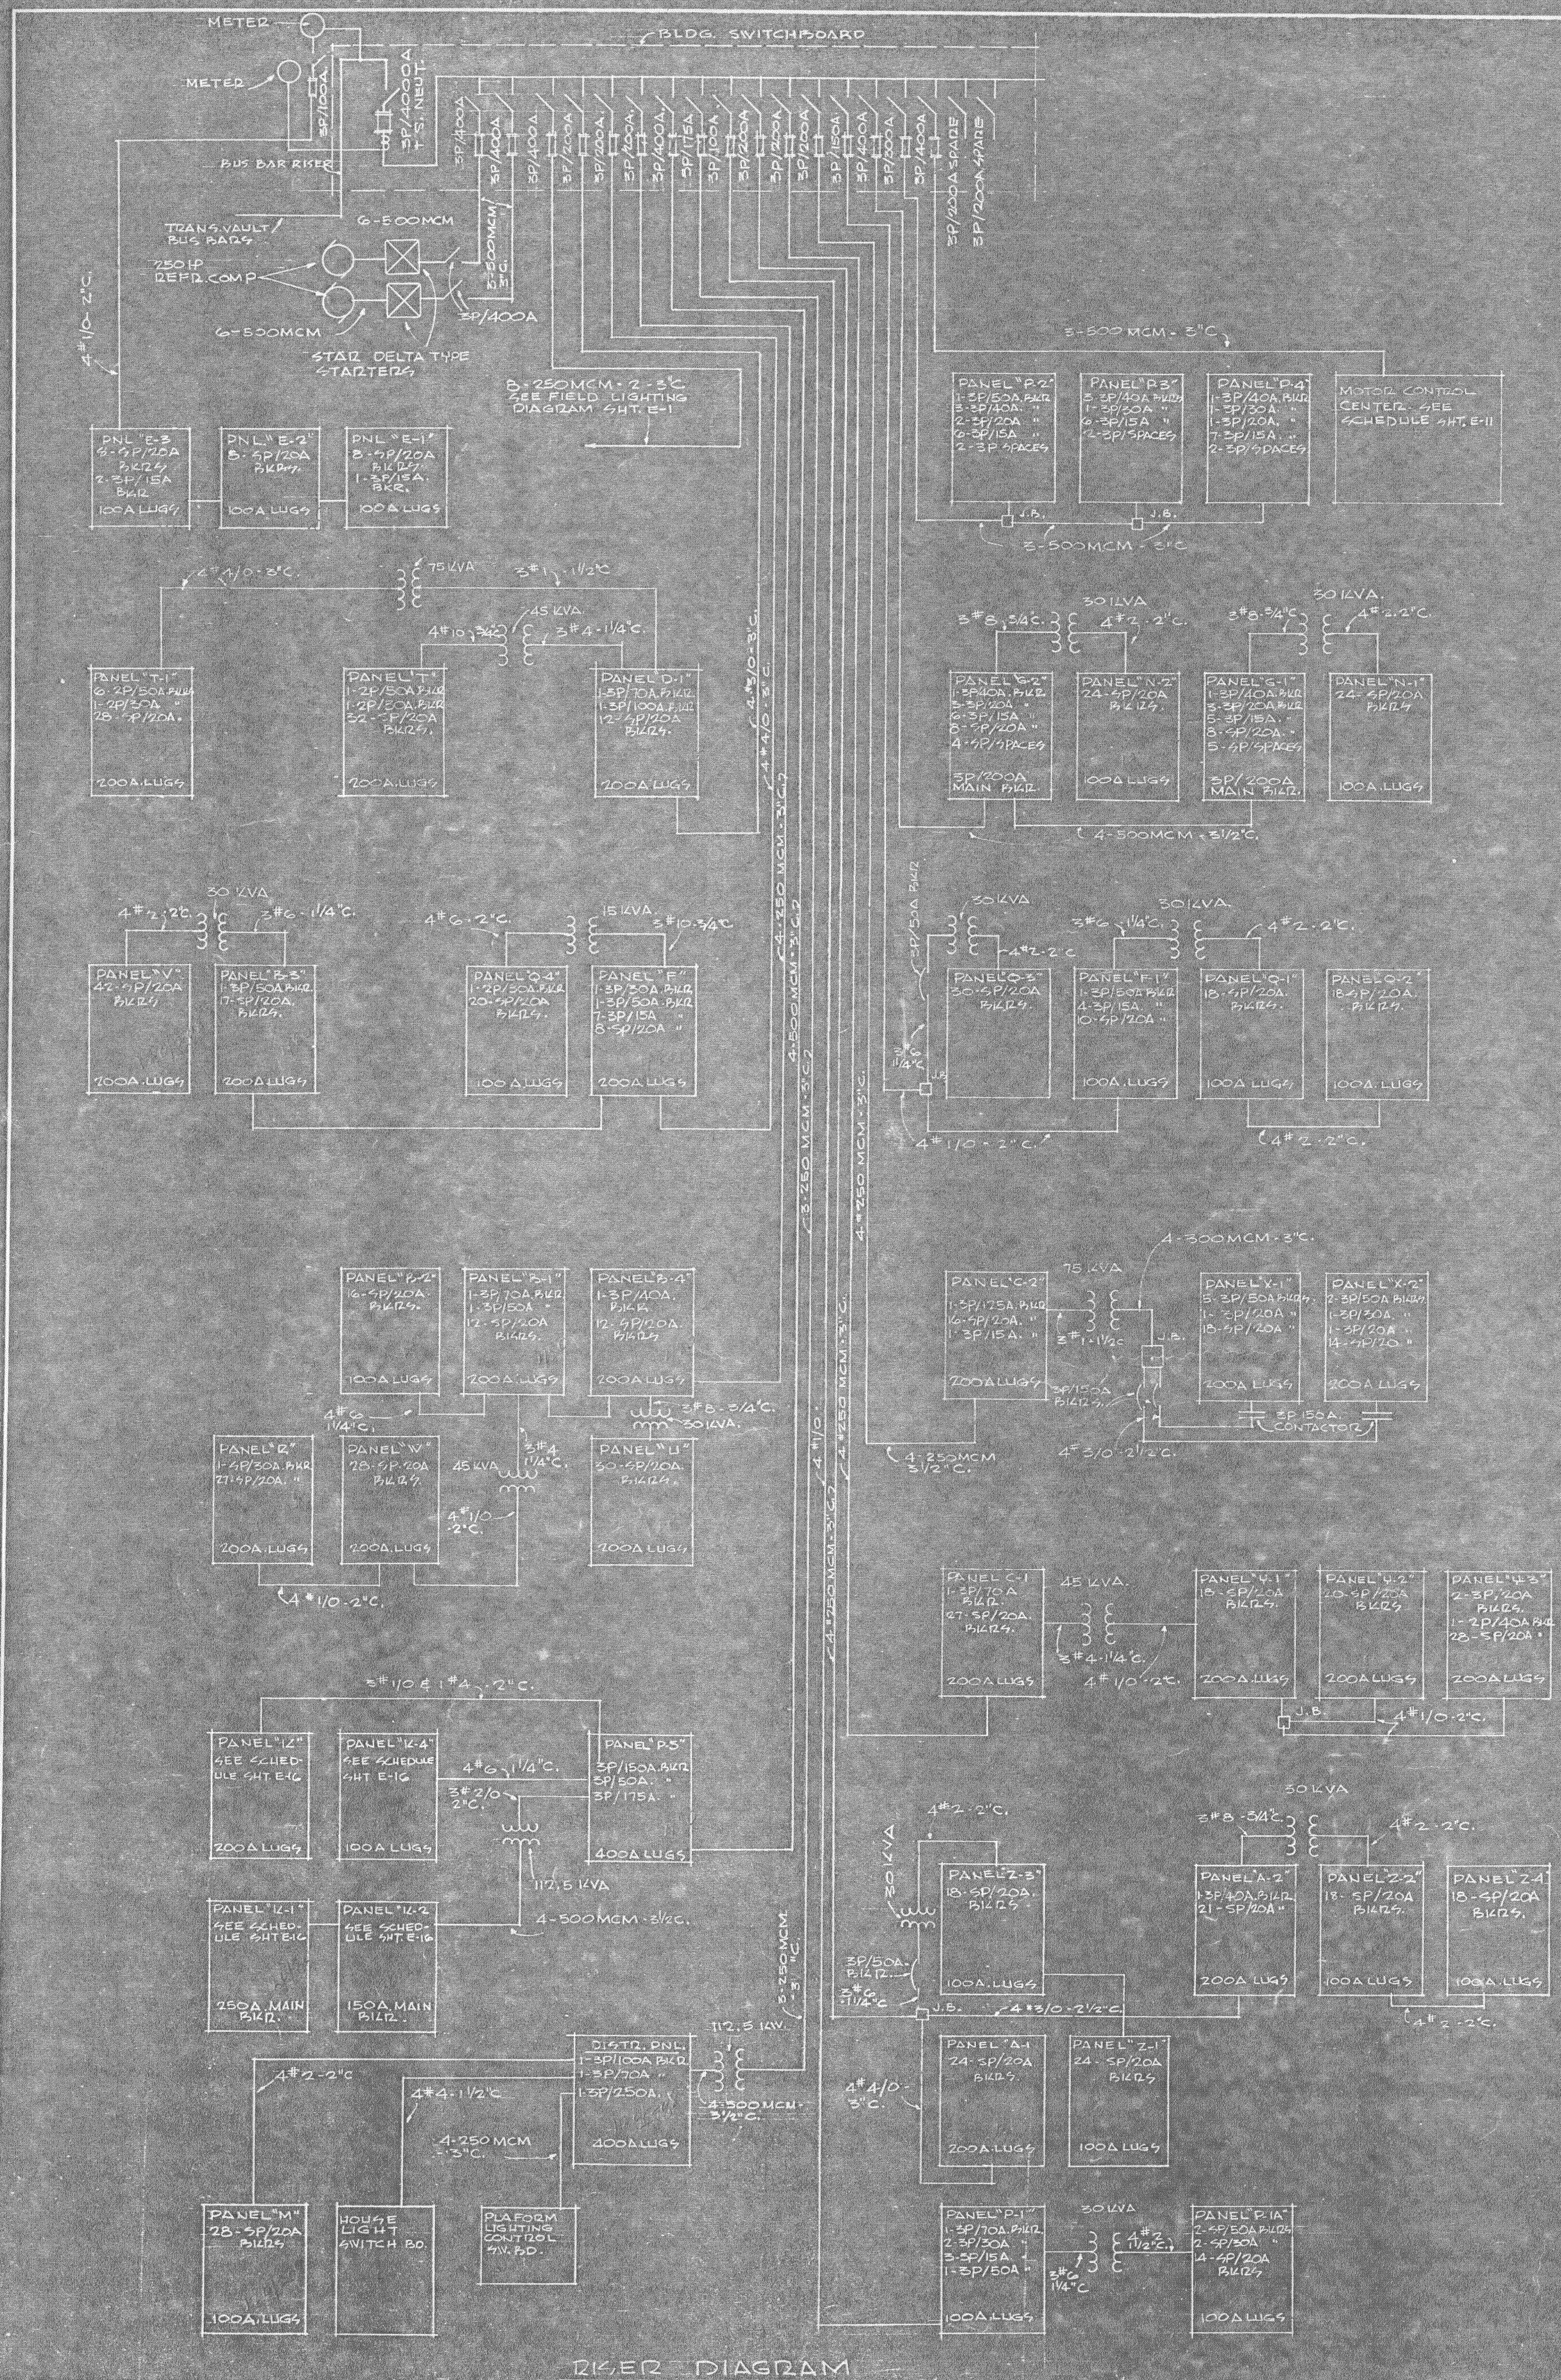