
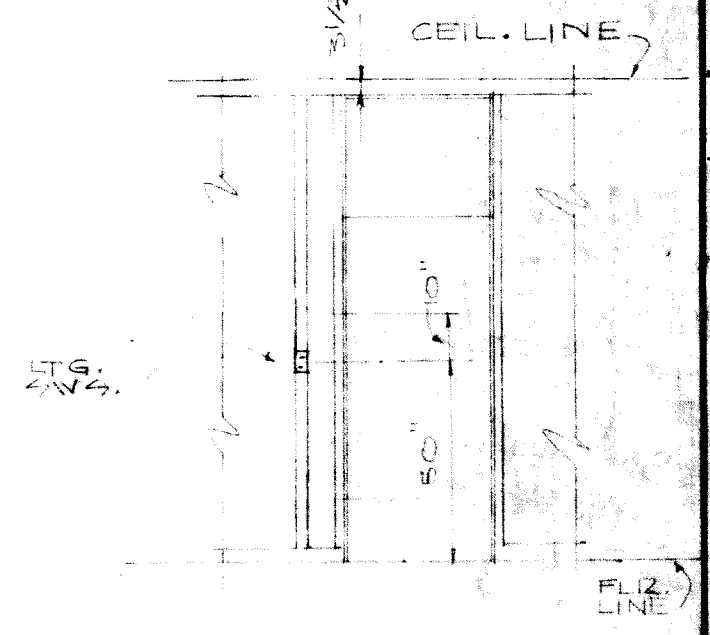


NO.	DESCRIPTION	DATE	BY
1	REVISION		
2	REVISION		
3	REVISION		
4	REVISION		
5	REVISION		

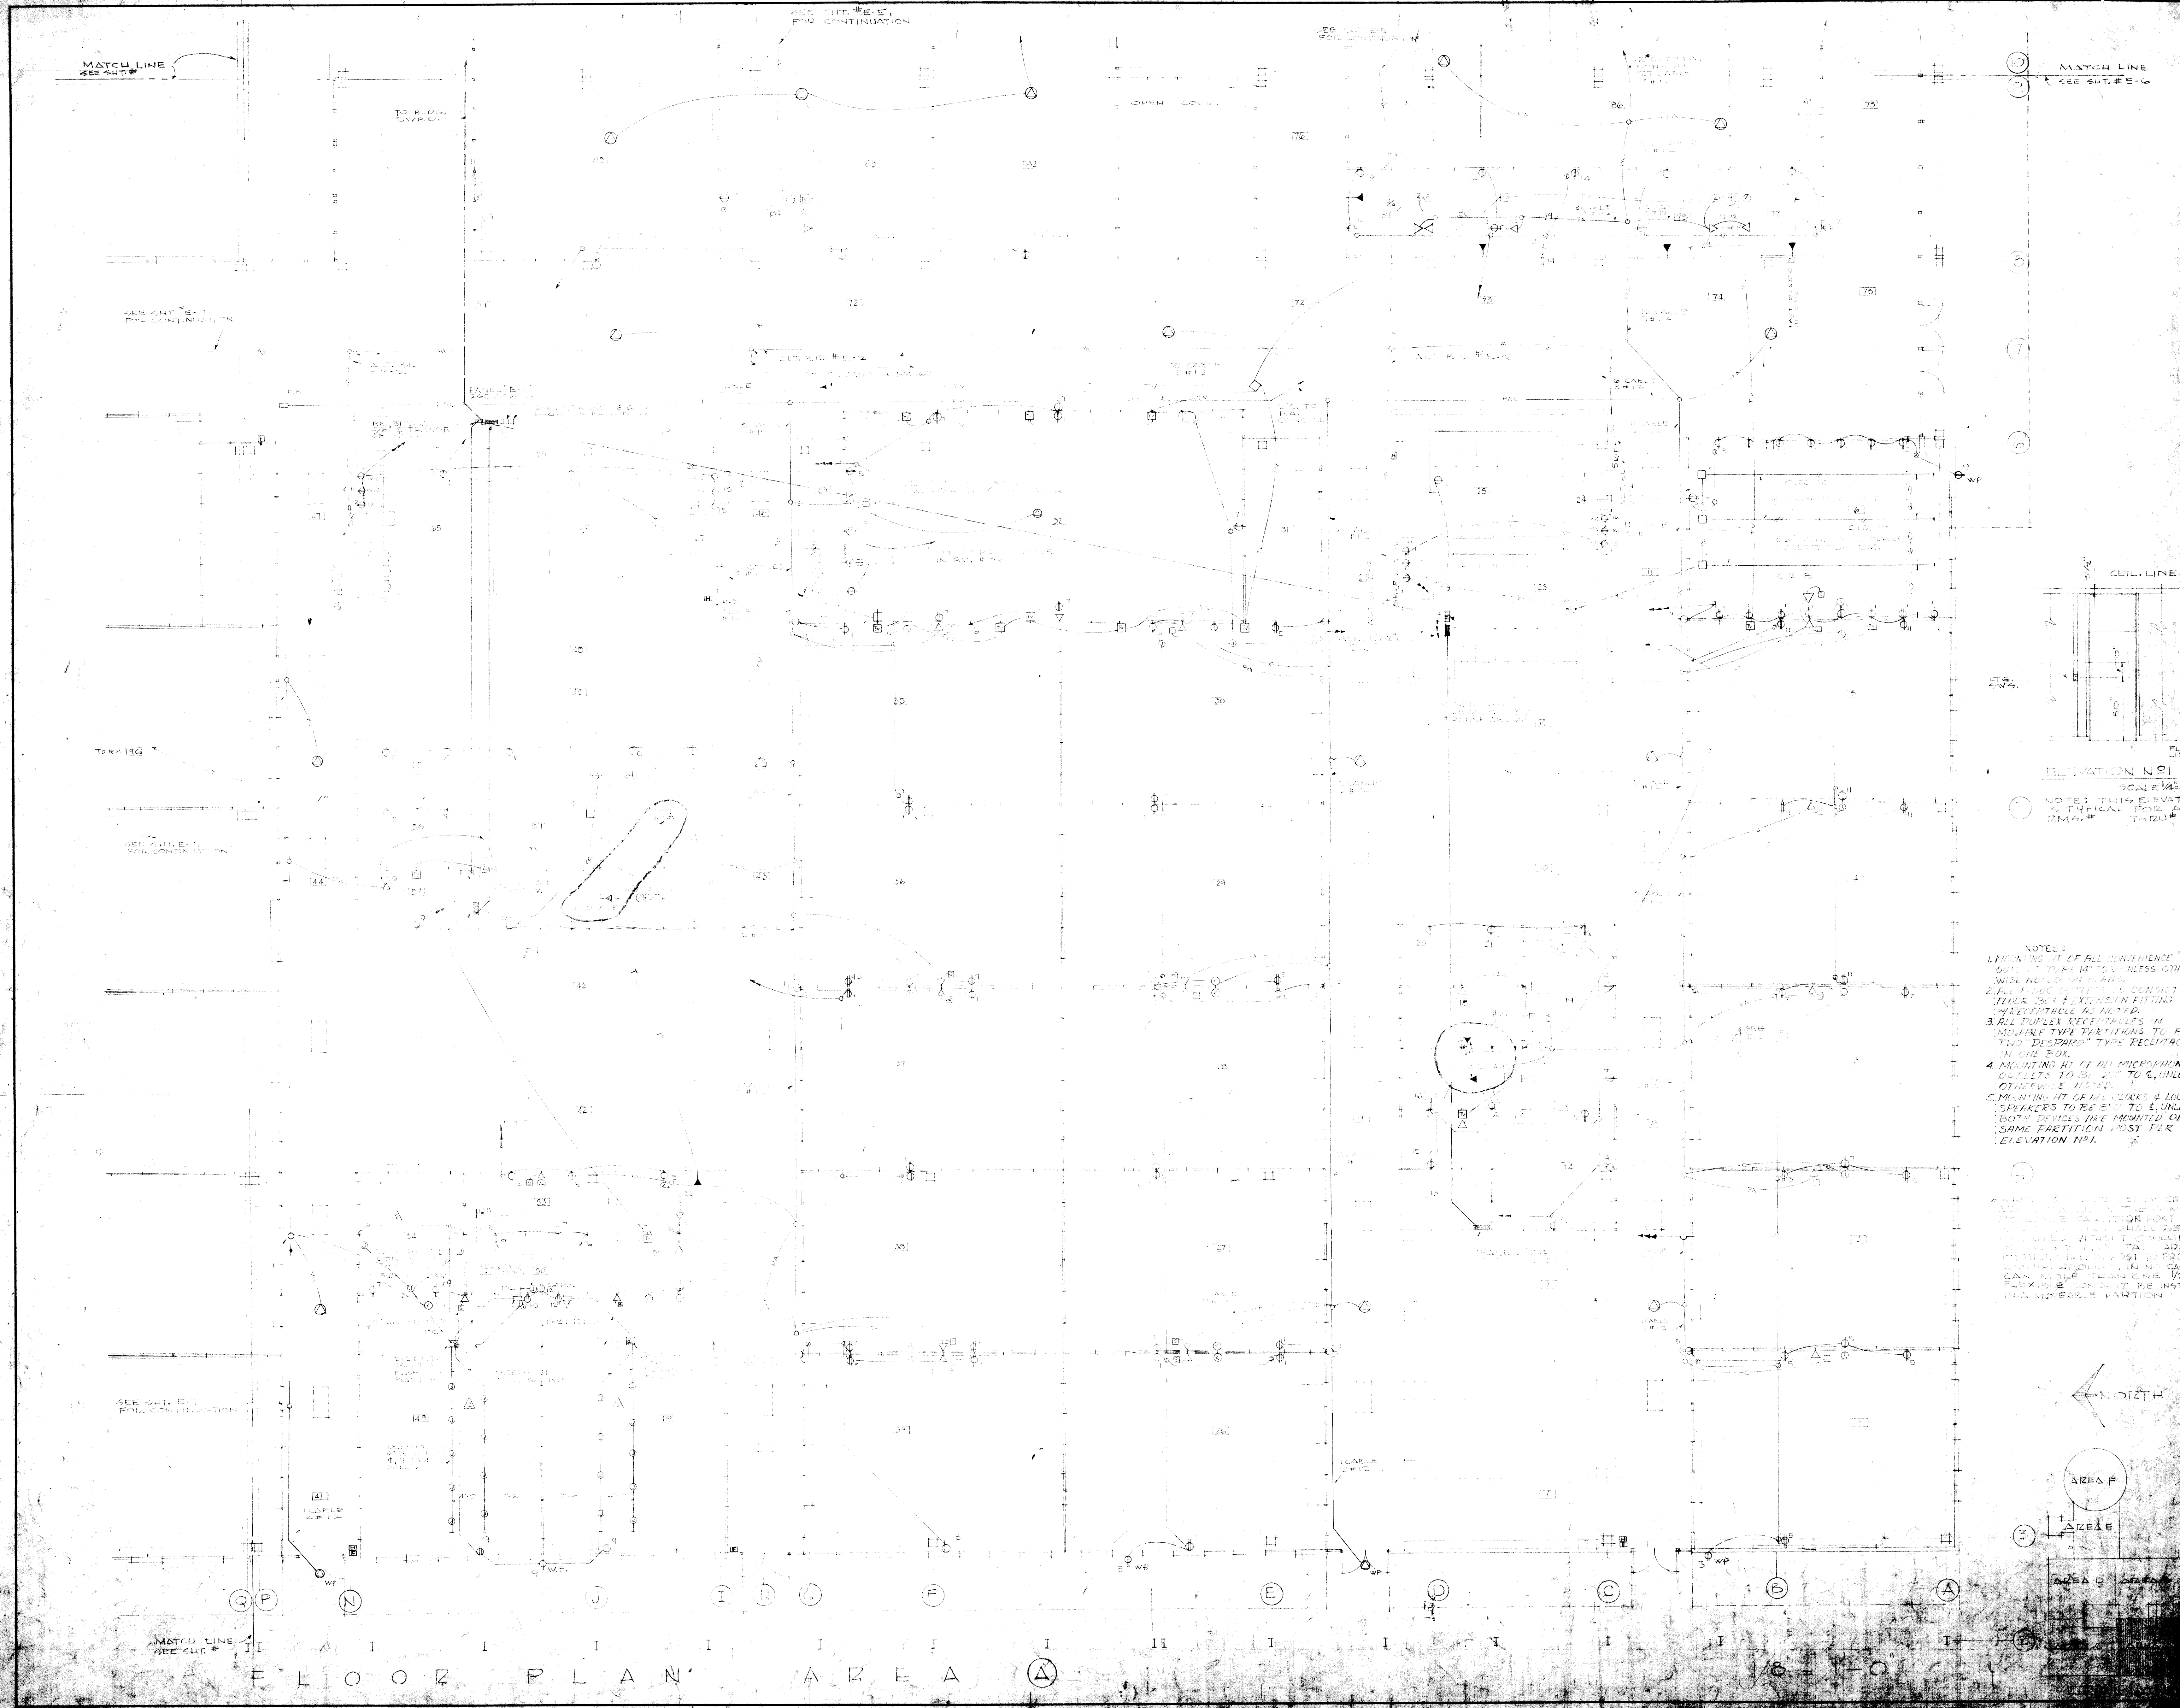

NOTE: THIS ELEVATION IS TYPICAL FOR ALL ROOMS THROUGHOUT.

- NOTES:
1. MOUNTING HT. OF ALL CONVENIENCE OUTLETS TO BE 42" UNLESS OTHERWISE NOTED.
 2. ALL TRUNK OUTLETS TO CONSIST OF 1/2" DIA. EXTENSION FITTING RECEPTACLE AS NOTED.
 3. ALL DUPLEX RECEPTACLES IN MOVABLE TYPE PARTITIONS TO BE TWO "DISCARD" TYPE RECEPTACLES IN ONE BOX.
 4. MOUNTING HT. OF ALL MICROPHONE OUTLETS TO BE 42" UNLESS OTHERWISE NOTED.
 5. MOUNTING HT. OF ALL CLOCKS & LUD-SPRINKERS TO BE 5'0" UNLESS OTHERWISE NOTED.

ALL PARTITIONS TO BE 1/2" DIA. MICROPHONE OUTLETS TO BE 42" UNLESS OTHERWISE NOTED.

