


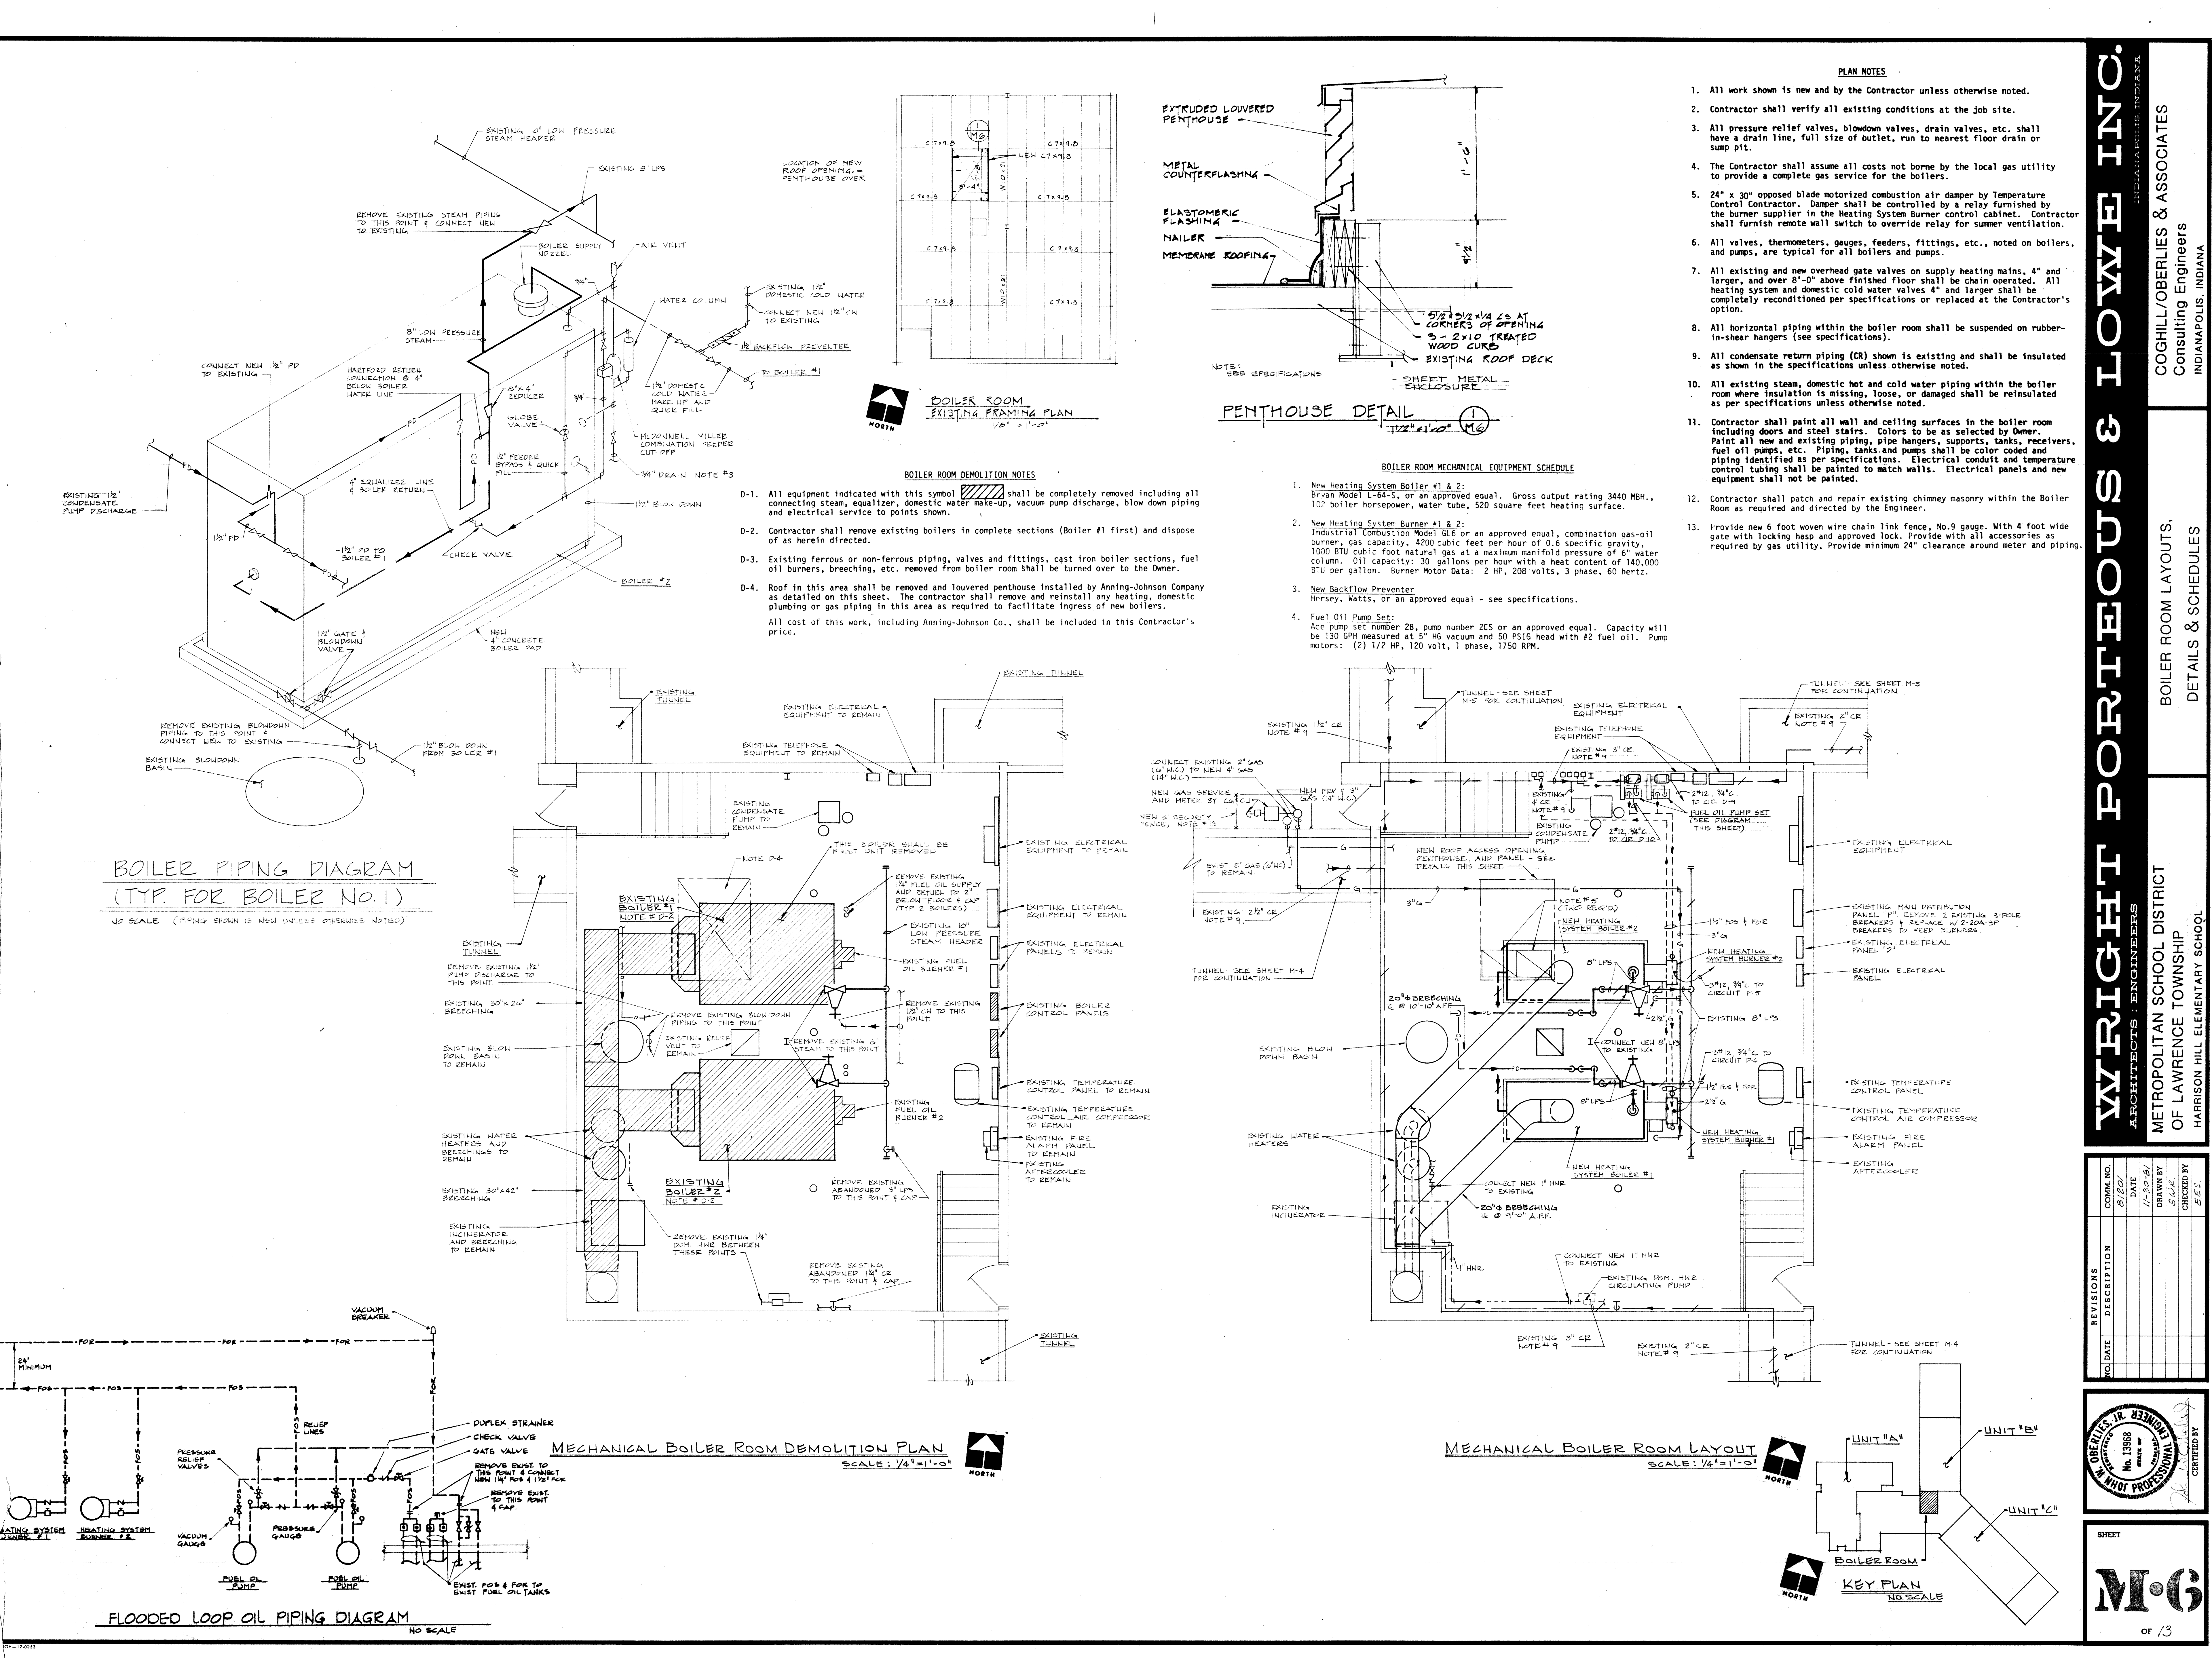

INDIANAPOLIS, INDIANA

COGILL/OBERLIES & ASSOCIATES

Consulting Engineers

INDIANAPOLIS, INDIANA

BOILER ROOM LAYOUTS,

DETAILS & SCHEDULES


ARCHITECTS - ENGINEERS

METROPOLITAN SCHOOL DISTRICT

OF LAWRENCE TOWNSHIP

HARRISON HILL ELEMENTARY SCHOOL

NO.	DATE	REVISIONS	DESCRIPTION	COMM. NO.	DATE



CERTIFIED BY

SHEET

M-6

OF 13