

ADDENDUM NO. 1

December 13, 2021

Lawrence Central High School Pool, 7300 E. 56th St., Indianapolis, IN 46226

TO: ALL BIDDERS OF RECORD

This Addendum forms a part of and modifies the Bidding Requirements, Contract Forms, Contract Conditions, the Specifications, and Drawings dated December 1, 2021, by Schmidt Associates. Acknowledge receipt of the Addendum in the space provided on the Bid Form. Failure to do so may subject the Bidder to disqualification.

This Addendum consists of Pages ADD 1-1 through ADD 1-2 and attached Schmidt Associates Addendum No. 1, dated December 13, 2021 consisting of 2 pages and Drawing Sheets: A-600.1, EP101.1, EP1M1.1, EP1M2.1, E-401.1, E-601.1, E-603., E-604.1 and TF101.1

BID

The Bid on Wednesday January 12, 2022 at 2:00 PM will be a Virtual Bid Opening. Bids may be dropped off in the Lobby of the Administration Building. The bids will be taken to the Board Room, opened, and read live over Microsoft Teams Virtual Meetings.

Join Teams Meeting:

Join on your computer or mobile app

[Click here to join the meeting](#)

Or call in (audio only)

[+1 317-762-3960,,214579611#](#) United States, Indianapolis

Phone Conference ID: 214 579 611#

[Find a local number](#) | [Reset PIN](#)

A. SPECIFICATION SECTION 00 00 20 TABLE OF CONTENTS

Add Sections

32 31 19 Decorative Metal Fences and Gates

B. SPECIFICATION SECTION 01 12 00 MULTIPLE CONTRACT SUMMARY

A. GENERAL REQUIREMENTS

Provided by all contractors as applicable:

01 21 00 Allowances
01 83 00.99 Facility Shell Performance Requirements

B. BID CATEGORY NO. 21 - GENERAL TRADES

See the attached sketch regarding **BC #21** and **BC #29** scope.

L. BID CATEGORY NO. 29 – AQUATIC CONSTRUCTION

See the attached sketch regarding **BC #21** and **BC #29** scope.

N. BID CATEGORY NO. 31 – PLUMBING and HVAC

Add the following Specification Sections

23 82 23.98 Vertical Unit Ventilators

O. BID CATEGORY NO. 32 – ELECTRICAL & TECHNOLOGY

Add the following Specification Sections

27 05 44 Sleeves & Sleeve Seals for Communications Pathways & Cabling
27 13 00 Communications Backbone Cabling
27 15 13 Communications Copper Horizontal Cabling
27 51 20.99 Sound Reinforcement System (Pool)
27 77 10.99 Audio/Video Systems

C. SPECIFICATION SECTION 01 32 00 SCHEDULES AND REPORTS

See the attached Guideline Schedule.

ADDENDUM NO. 1

DECEMBER 13, 2021

**PREPARED BY SCHMIDT ASSOCIATES FOR:
LAWRENCE CENTRAL HIGH SCHOOL POOL
LAWRENCE TOWNSHIP, M.S.D. OF**

This Addendum consists of 2 Addendum pages and 9 attachment pages totaling 11 pages.

Acknowledge receipt of this Addendum by inserting its number on the Bid Form. Failure to do so may subject the Bid to disqualification. This Addendum is part of the Contract Documents.

Bidder is encouraged to verify with reprographer of record all Addenda issued (do not rely exclusively on third party plan room services).

PART 1 - CHANGES TO PRIOR ADDENDA (NOT APPLICABLE)

PART 2 - CHANGES TO THE PROJECT MANUAL

Modifications described herein shall be incorporated in the Project Manual. All other Work shall remain unchanged.

2.1 DIVISION 05 – METALS

A. Section 055000 “METAL FABRICATIONS”

1. DELETE Subparagraph 1.2 A. 2. & Subparagraph 1.2 A. 4. in their entirety.


PART 3 - CHANGES TO THE DRAWINGS


Modifications described herein shall be incorporated in the Drawings. All other Work shall remain unchanged.

3.1 DRAWING SHEETS: ADDITIONS, DELETIONS AND REPLACEMENTS

DRAWING NO.		INDICATE ACTION: REPLACE (R), ADD (A), DELETE (D)
A-SERIES DRAWINGS		
	A-600.1	DELETE AND REPLACE
E-SERIES DRAWINGS		
	EP101.1	DELETE AND REPLACE
	EP1M1.1	DELETE AND REPLACE
	EP1M2.1	DELETE AND REPLACE
	E-401.1	DELETE AND REPLACE
	E-601.1	DELETE AND REPLACE
	E-603.1	DELETE AND REPLACE
	E-604.1	DELETE AND REPLACE
T-SERIES DRAWINGS		
	TF101.1	ADD

END OF ADDENDUM 1

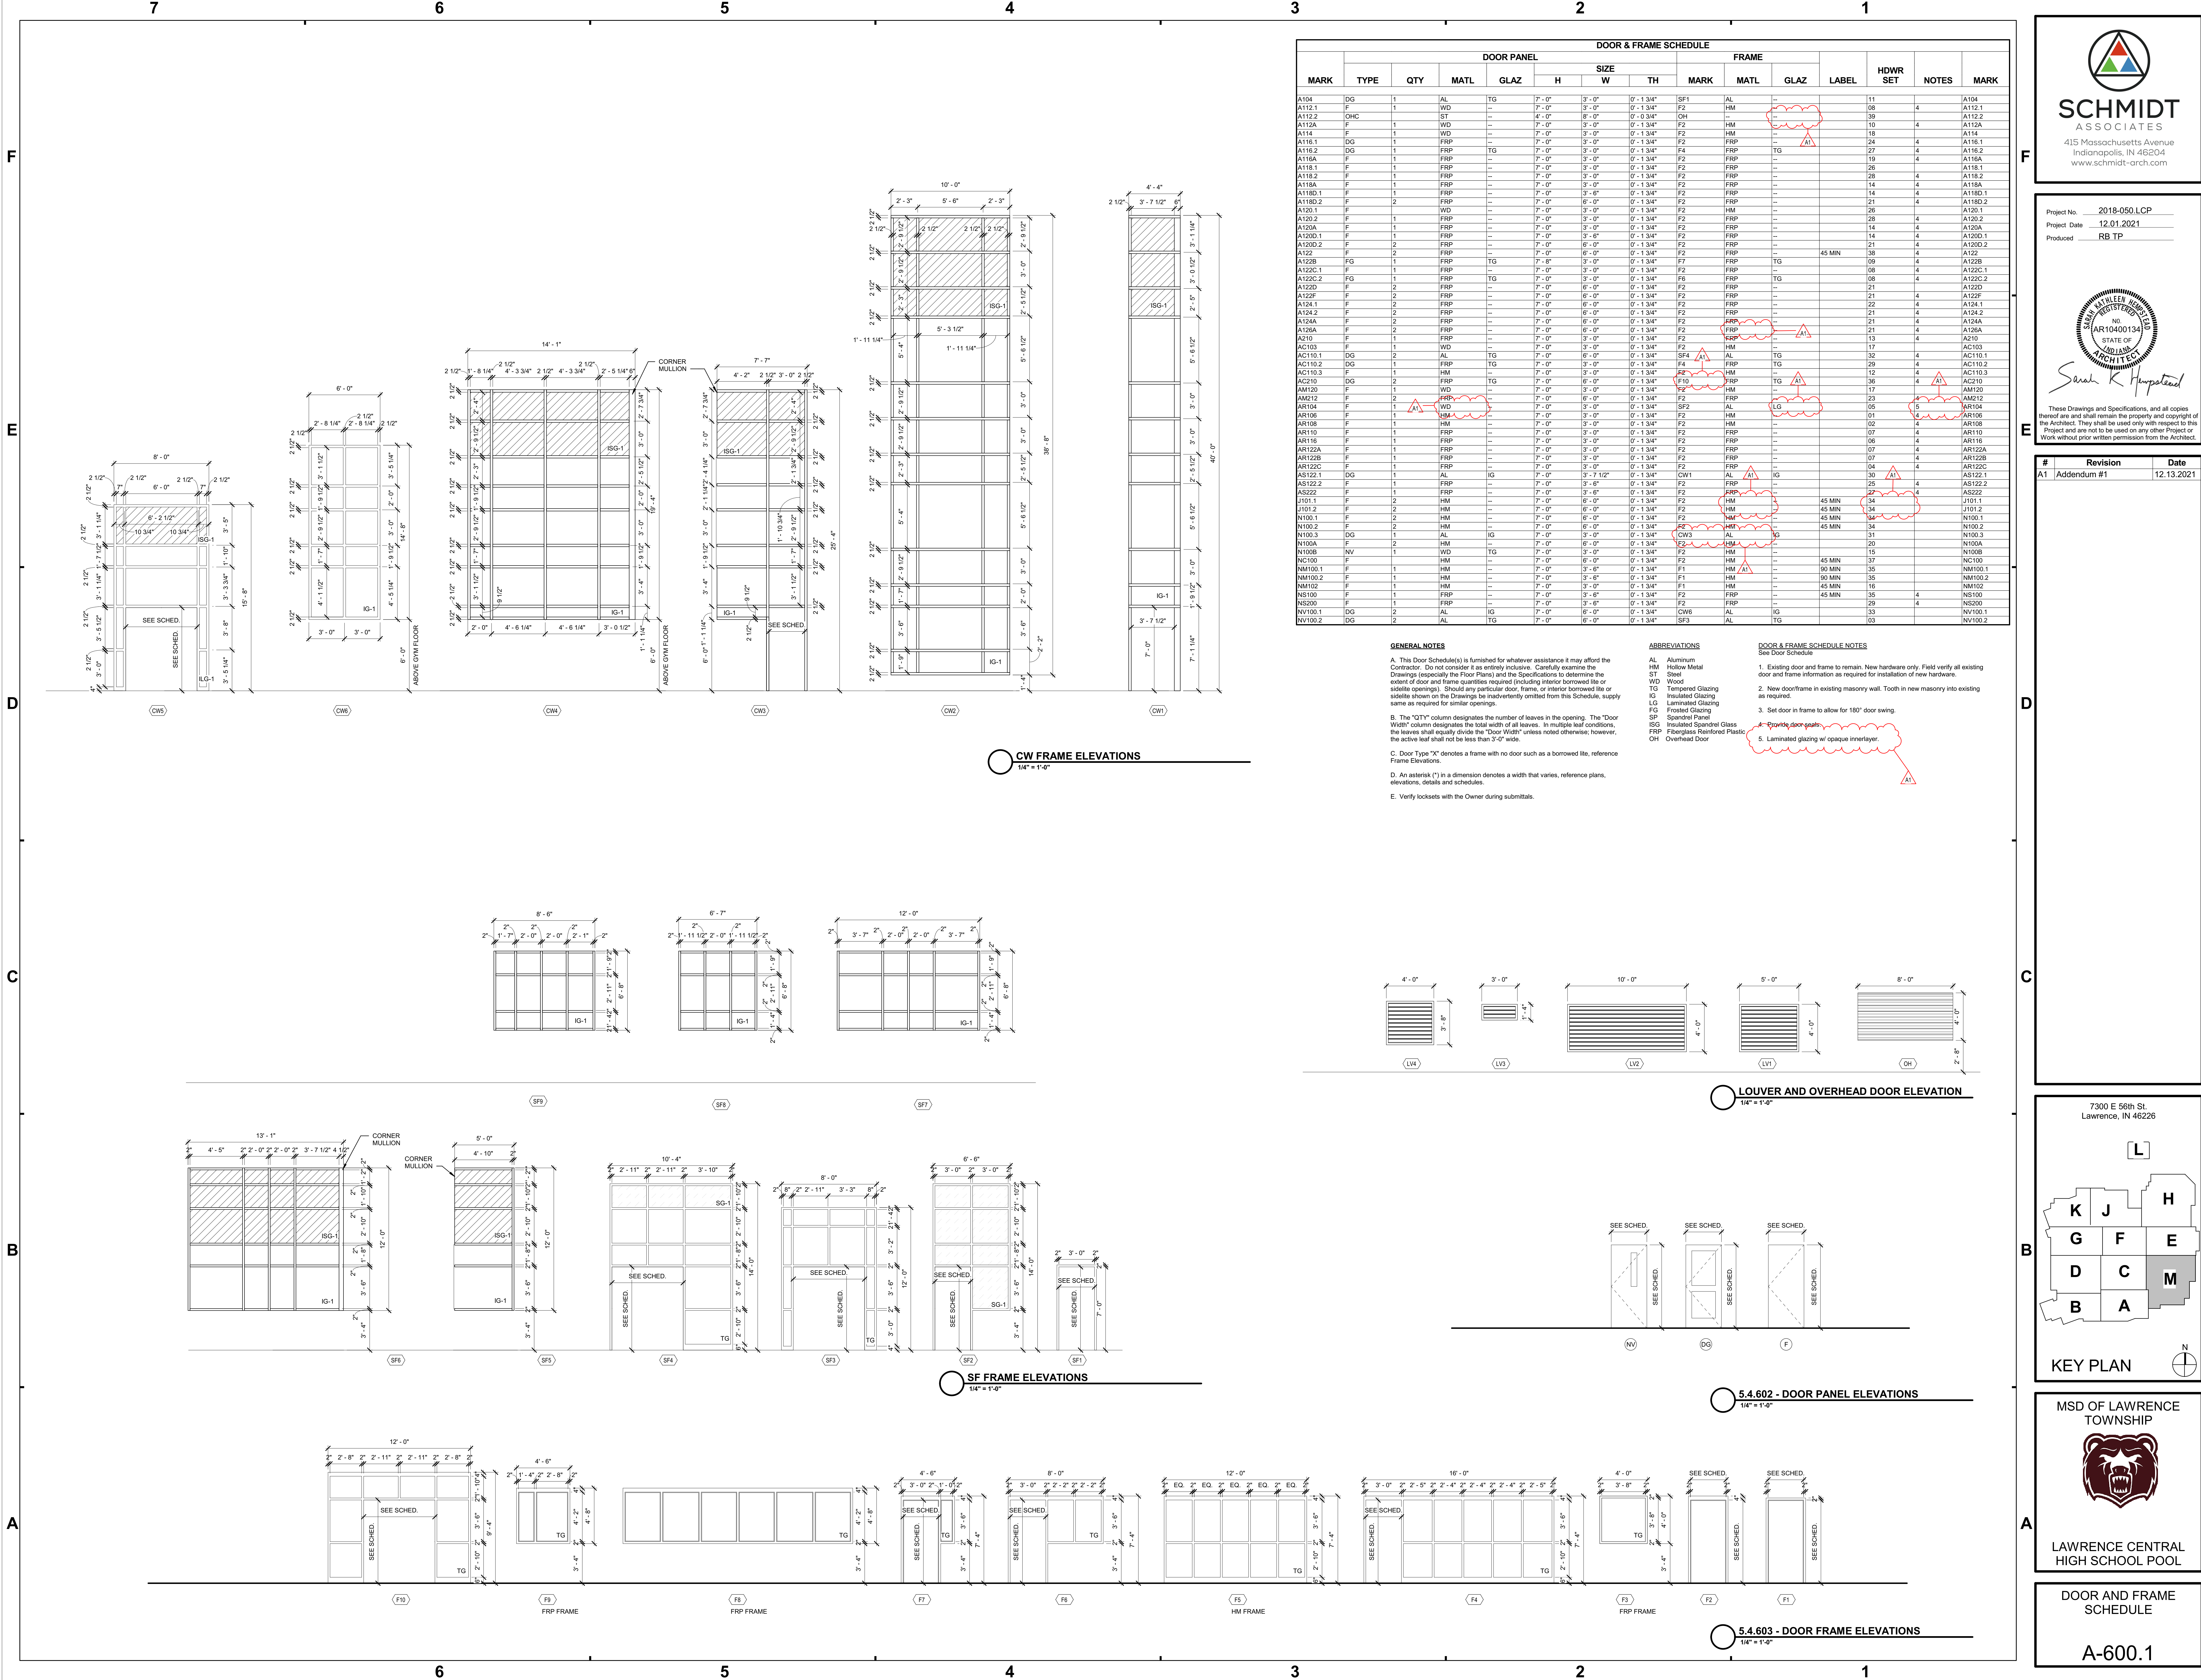

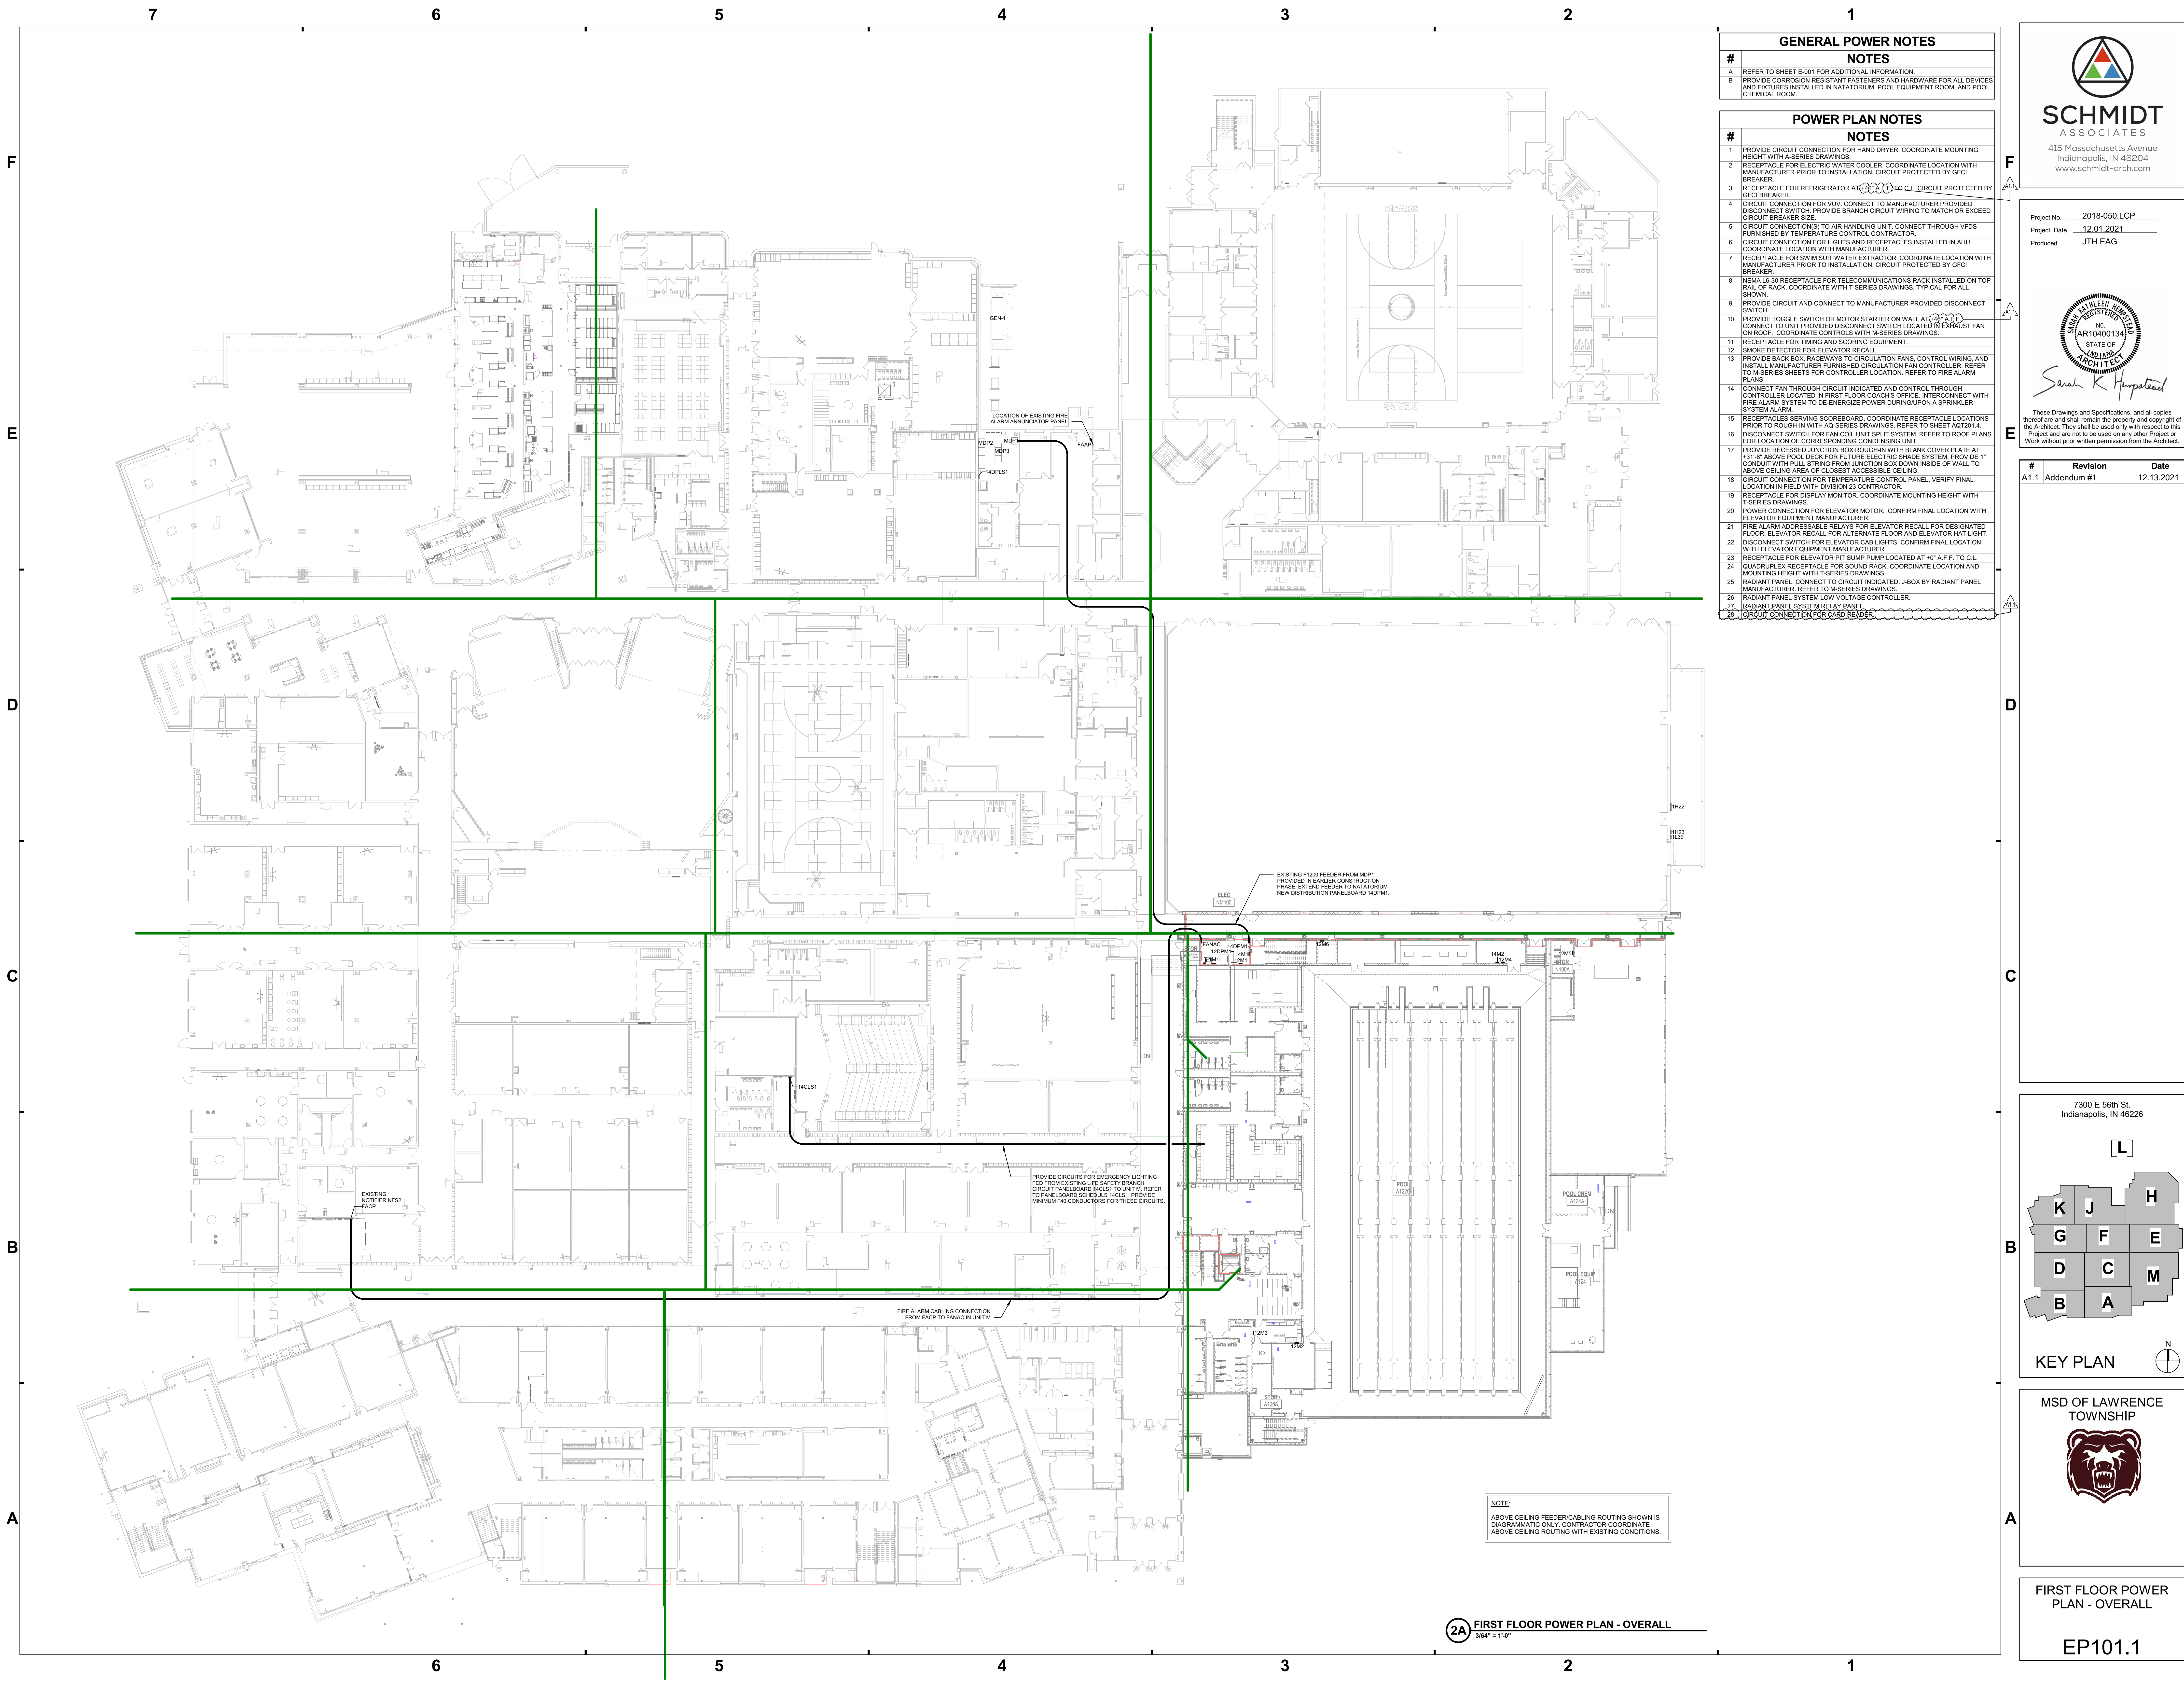

GENERAL POWER NOTES	
#	NOTES
A	REFER TO SHEET E-001 FOR ADDITIONAL INFORMATION.
B	PROVIDE CORROSION RESISTANT FASTENERS AND HARDWARE FOR ALL DEVICES AND FIXTURES INSTALLED IN NATATORIUM, POOL, EQUIPMENT ROOM, AND POOL CHEMICAL ROOM.

POWER PLAN NOTES	
#	NOTES
1	PROVIDE CIRCUIT CONNECTION FOR HAND DRYER. COORDINATE MOUNTING HEIGHT WITH A-SERIES DRAWINGS.
2	RECEPTACLE FOR ELECTRIC WATER COOLER. COORDINATE LOCATION WITH MANUFACTURER PRIOR TO INSTALLATION. CIRCUIT PROTECTED BY GFCI BREAKER.
3	RECEPTACLE FOR REFRIGERATOR AT CLO. TO C.L. CIRCUIT PROTECTED BY GFCI BREAKER.
4	CIRCUIT CONNECTION FOR VUV. CONNECT TO MANUFACTURER PROVIDED DISCONNECT SWITCH. PROVIDE BRANCH CIRCUIT WIRING TO MATCH OR EXCEED CIRCUIT BREAKER SIZE.
5	CIRCUIT CONNECTIONS TO AIR HANDLING UNIT. CONNECT THROUGH VFDS FURNISHED BY TEMPERATURE CONTROL CONTRACTOR.
6	CIRCUIT CONNECTION FOR LIGHTS AND RECEPTACLES INSTALLED IN AHU. COORDINATE LOCATION WITH MANUFACTURER.
7	RECEPTACLE FOR SWIM SUIT WATER EXTRACTOR. COORDINATE LOCATION WITH MANUFACTURER PRIOR TO INSTALLATION. CIRCUIT PROTECTED BY GFCI BREAKER.
8	NEMA LB-30 RECEPTACLE FOR TELECOMMUNICATIONS RACK INSTALLED ON TOP RAIL OF RACK. COORDINATE WITH T-SERIES DRAWINGS. TYPICAL FOR ALL SHOW.
9	PROVIDE CIRCUIT AND CONNECT TO MANUFACTURER PROVIDED DISCONNECT SWITCH.
10	PROVIDE TOGGLE SWITCH OR MOTOR STARTER ON WALL AT CLO. TO C.L. CONNECT TO UNIT PROVIDED DISCONNECT SWITCH LOCATED IN EXHAUST FAN ON ROOF. COORDINATE CONTROLS WITH M-SERIES DRAWINGS.
11	RECEPTACLE FOR TIMING AND SCORING EQUIPMENT.
12	SMOKE DETECTOR FOR ELEVATOR RECALL.
13	PROVIDE BACK BOX, RACEWAYS TO CIRCULATION FANS. CONTROL WIRING, AND INSTALL MANUFACTURER FURNISHED CIRCULATION FAN CONTROLLER. REFER TO M-SERIES SHEETS FOR CONTROLLER LOCATION. REFER TO FIRE ALARM PLANS.
14	CONNECT FAN THROUGH CIRCUIT INDICATED AND CONTROL THROUGH CONTROLLER LOCATED IN FIRST FLOOR COACHES OFFICE. INTERCONNECT WITH FIRE ALARM SYSTEM TO DE-ENERGIZE POWER DURING UPON A SPRINKLER SYSTEM ALARM.
15	RECEPTACLES SERVING SCOREBOARD. COORDINATE RECEPTACLE LOCATIONS PRIOR TO ROUGH-IN WITH A-SERIES DRAWINGS. REFER TO SHEET A0201.4.
16	DISCONNECT SWITCH FOR FAN COIL UNIT SPLIT SYSTEM. REFER TO ROOF PLANS FOR LOCATION OF CORRESPONDING CONDENSING UNIT.
17	PROVIDE RECESSED JUNCTION BOX ROUGH-IN WITH BLANK COVER PLATE AT +31'-8" ABOVE POOL DECK FOR FUTURE ELECTRIC SHADE SYSTEM. PROVIDE 1" CONDUIT WITH PULL STRING FROM JUNCTION BOX DOWN INSIDE OF WALL TO ABOVE CEILING AREA OR CLOSEST ACCESSIBLE CEILING.
18	CIRCUIT CONNECTION FOR TEMPERATURE CONTROL PANEL. VERIFY FINAL LOCATION IN FIELD WITH DIVISION 23 CONTRACTOR.
19	RECEPTACLE FOR DISPLAY MONITOR. COORDINATE MOUNTING HEIGHT WITH T-SERIES DRAWINGS.
20	POWER CONNECTION FOR ELEVATOR MOTOR. CONFIRM FINAL LOCATION WITH ELEVATOR EQUIPMENT MANUFACTURER.
21	FIRE ALARM ADDRESSABLE RELAYS FOR ELEVATOR RECALL FOR DESIGNATED FLOOR. ELEVATOR RECALL FOR ALTERNATE FLOOR AND ELEVATOR HAT LIGHT.
22	DISCONNECT SWITCH FOR ELEVATOR CAB LIGHTS. CONFIRM FINAL LOCATION WITH ELEVATOR EQUIPMENT MANUFACTURER.
23	RECEPTACLE FOR ELEVATOR PIT SUMP PUMP LOCATED AT +0' A.F.F. TO C.L.
24	QUADRIPLEX RECEPTACLE FOR SOUND RACK. COORDINATE LOCATION AND MOUNTING HEIGHT WITH T-SERIES DRAWINGS.
25	RADIANT PANEL. CONNECT TO CIRCUIT INDICATED. J-BOX BY RADIANT PANEL MANUFACTURER. REFER TO M-SERIES DRAWINGS.
26	RADIANT PANEL SYSTEM LOW VOLTAGE CONTROLLER.
27	RADIANT PANEL SYSTEM RELAY PANEL.
28	CIRCUIT CONNECTION FOR CAB READERS.

SCHMIDT ASSOCIATES
415 Massachusetts Avenue
Indianapolis, IN 46204
www.schmidt-arch.com

Project No. 2018-050.LCP
Project Date 12.01.2021
Produced JTH EAG

Project No. 2018-050.LCP
Project Date 12.01.2021
Produced JTH EAG

These Drawings and Specifications, and all copies thereof are and shall remain the property and copyright of the Architect. They shall be used only with respect to this Project and are not to be used on any other Project or Work without prior written permission from the Architect.

#	Revision	Date
A1.1	Addendum #1	12.13.2021


7300 E 56th St.
Indianapolis, IN 46226

KEY PLAN


MSD OF LAWRENCE TOWNSHIP

FIRST FLOOR POWER PLAN - OVERALL


EP101.1

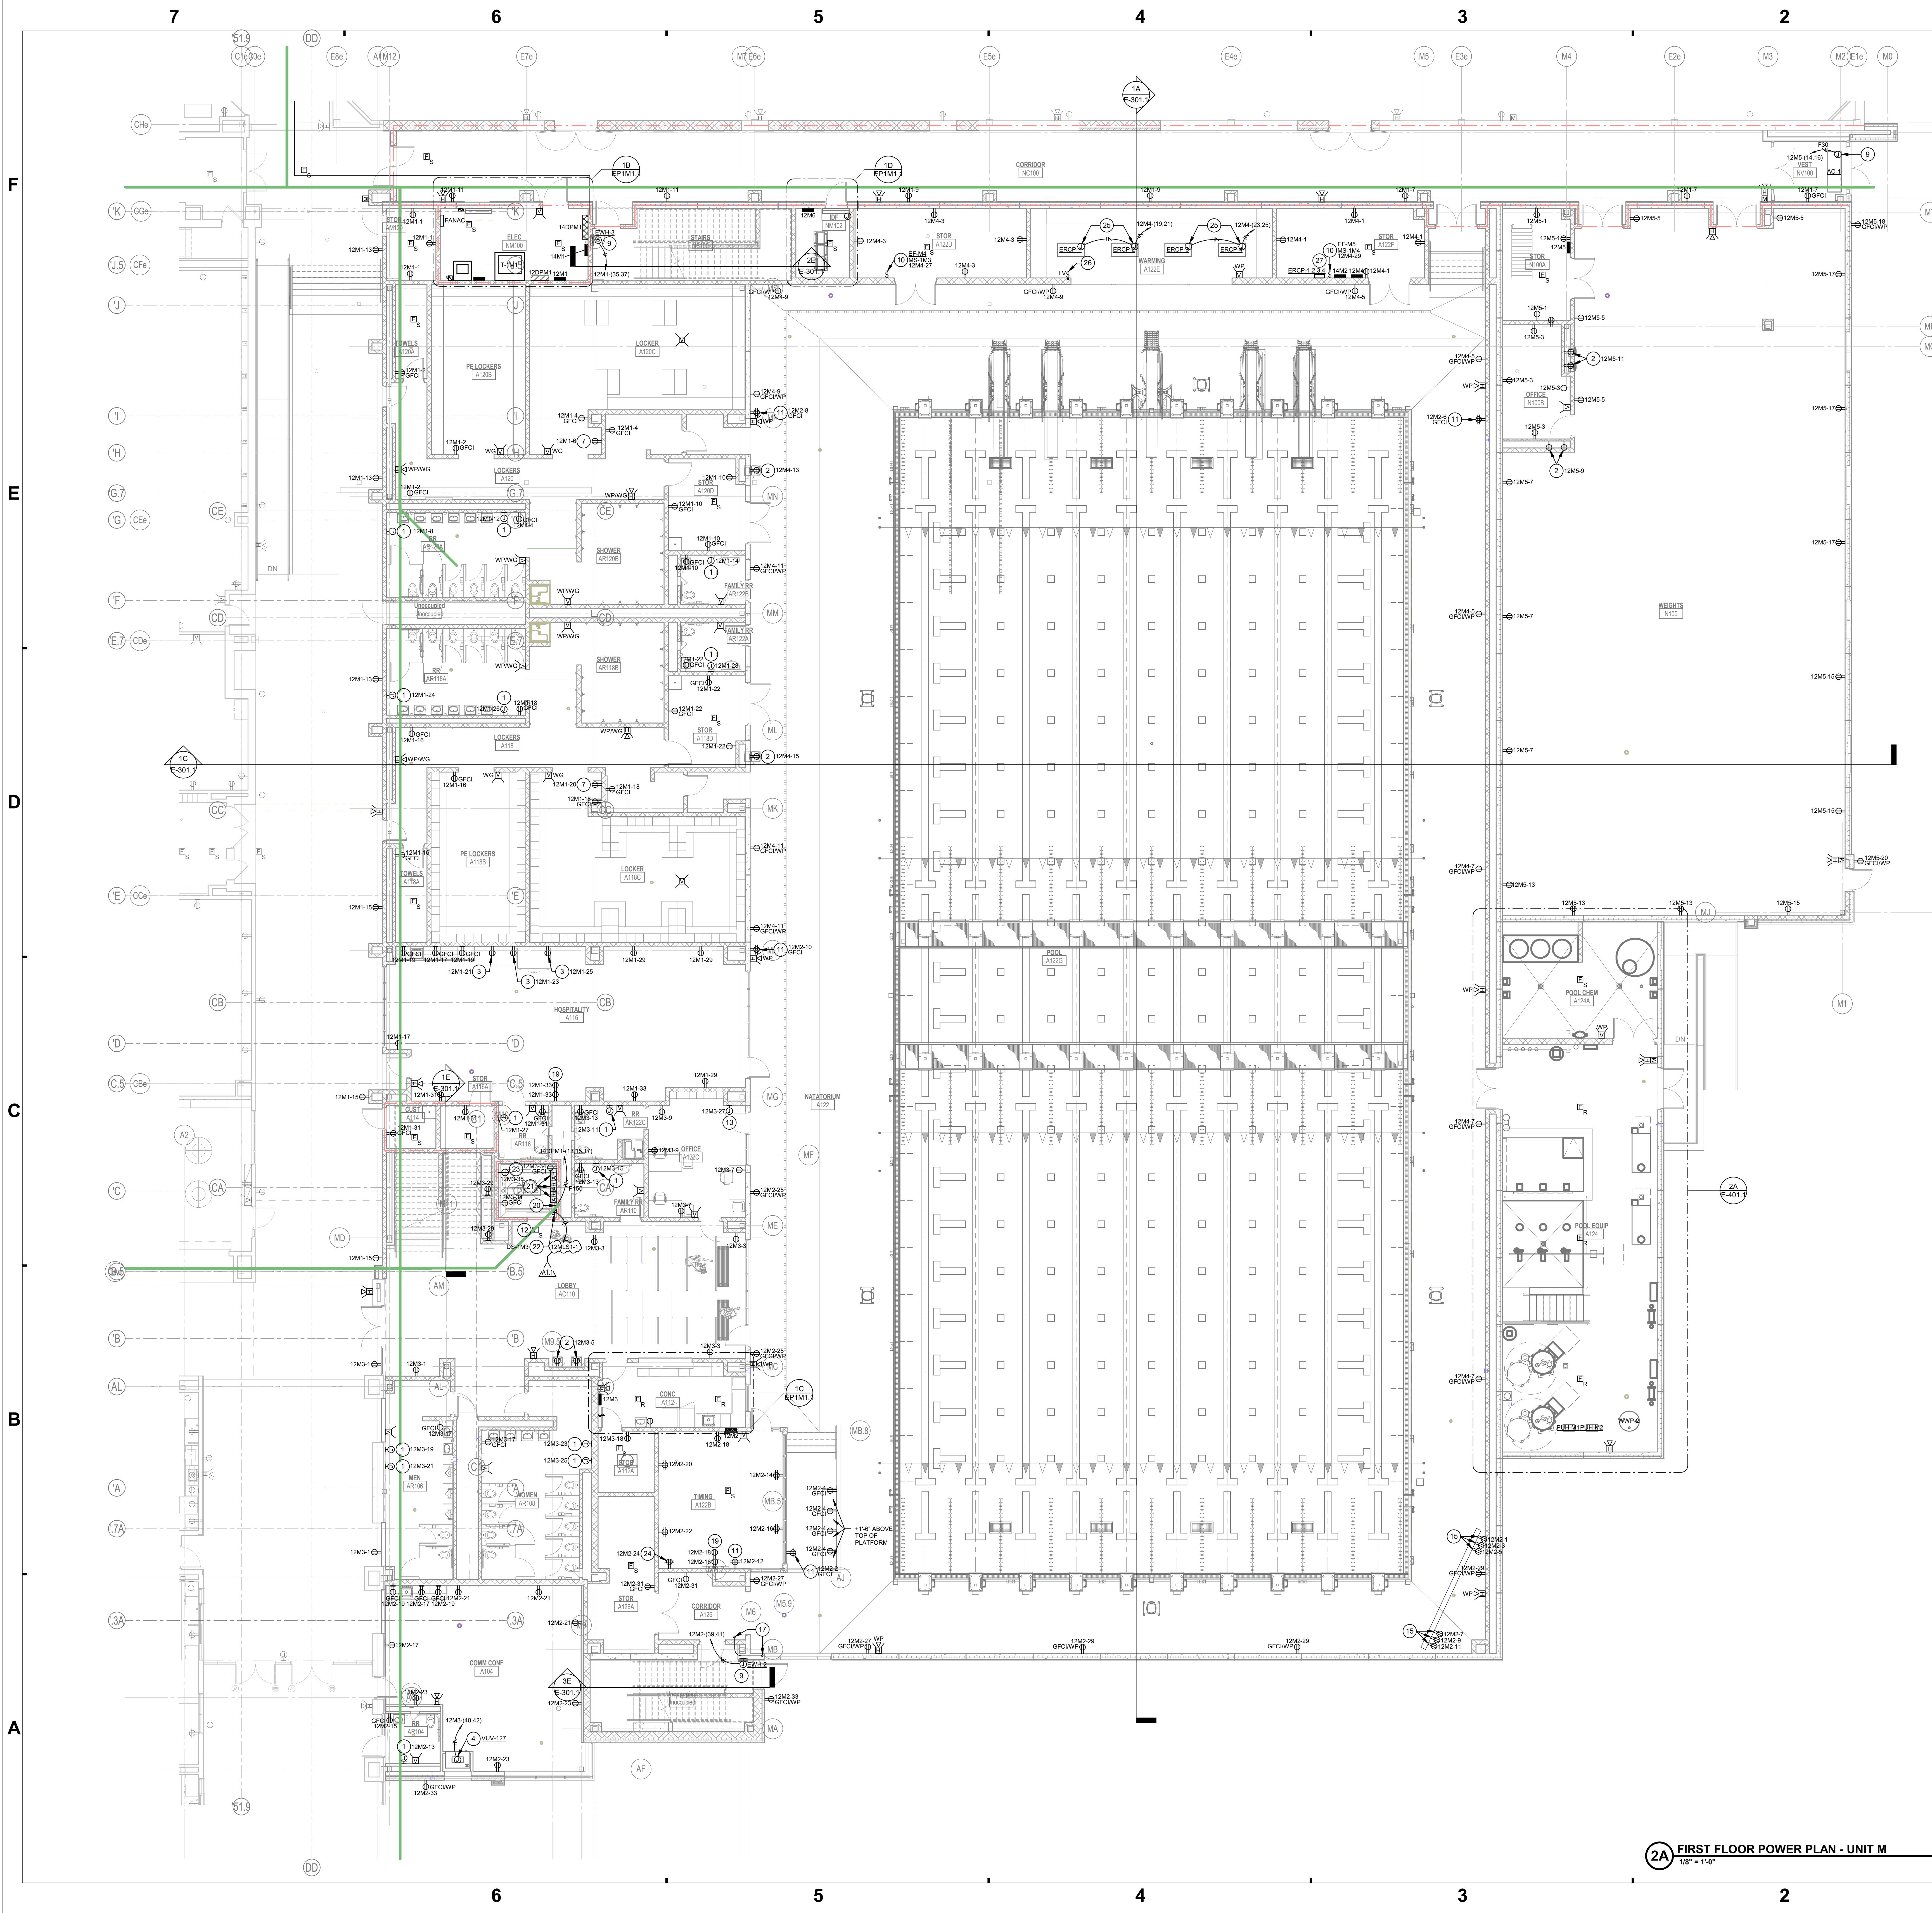


- GENERAL POWER NOTES**
- NOTES**
- POWER PLAN NOTES**
- NOTES**
1. PROVIDE CIRCUIT CONNECTION FOR HAND DRYER. COORDINATE MOUNTING HEIGHT WITH A-SERIES DRAWINGS.
2. RECEPTACLE FOR ELECTRIC WATER COOLER. COORDINATE LOCATION WITH MANUFACTURER PRIOR TO INSTALLATION. CIRCUIT PROTECTED BY GFCI BREAKER.
3. RECEPTACLE FOR REFRIGERATOR AT 12M5-1. CIRCUIT PROTECTED BY GFCI BREAKER.
4. CIRCUIT CONNECTION FOR VUV. CONNECT TO MANUFACTURER PROVIDED DISCONNECT SWITCH. PROVIDE BRANCH CIRCUIT WIRING TO MATCH OR EXCEED CIRCUIT BREAKER SIZE.
5. CIRCUIT CONNECTIONS TO AIR HANDLING UNIT. CONNECT THROUGH VFDs FURNISHED BY TEMPERATURE CONTROL CONTRACTOR.
6. CIRCUIT CONNECTION FOR LIGHTS AND RECEPTABLES INSTALLED IN AHU. COORDINATE LOCATION WITH MANUFACTURER.
7. RECEPTACLE FOR SWIM SUIT WATER EXTRACTOR. COORDINATE LOCATION WITH MANUFACTURER PRIOR TO INSTALLATION. CIRCUIT PROTECTED BY GFCI BREAKER.
8. NEMA LB-30 RECEPTACLE FOR TELECOMMUNICATIONS RACK INSTALLED ON TOP RAIL OF RACK. COORDINATE WITH T-SERIES DRAWINGS. TYPICAL FOR ALL SHOWN.
9. PROVIDE CIRCUIT AND CONNECT TO MANUFACTURER PROVIDED DISCONNECT SWITCH.
10. PROVIDE TOGGLE SWITCH OR MOTOR STARTER ON WALL AT 4'-0" AFF. TO CONNECT TO UNIT PROVIDED DISCONNECT SWITCH LOCATED IN EXHAUST FAN ON ROOF. COORDINATE CONTROLS WITH M-SERIES DRAWINGS.
11. RECEPTACLE FOR TIMING AND SCORING EQUIPMENT.
12. SMOKE DETECTOR FOR ELEVATOR RECALL.
13. PROVIDE BACK BOX, RACEWAYS TO CIRCULATION FANS. CONTROL WIRING AND INSTALL MANUFACTURER FURNISHED CIRCULATION FAN CONTROLLER. REFER TO M-SERIES SHEETS FOR CONTROLLER LOCATION. REFER TO FIRE ALARM PLANS.
14. CONNECT FAN THROUGH CIRCUIT INDICATED AND CONTROL THROUGH CONTROLLER LOCATED IN FIRST FLOOR COACHES OFFICE. INTERCONNECT WITH FIRE ALARM SYSTEM TO DE-ENERGIZE POWER DURING UPON A SPRINKLER SYSTEM ALARM.
15. RECEPTABLES SERVING SCOREBOARD. COORDINATE RECEPTABLE LOCATIONS PRIOR TO ROUGH-IN WITH A-SERIES DRAWINGS. REFER TO SHEET A0201.4.
16. DISCONNECT SWITCH FOR FAN COIL UNIT. REFER TO ROOF PLANS FOR LOCATION OF CORRESPONDING CONDENSING UNIT.
17. PROVIDE RECESSED JUNCTION BOX ROUGH-IN WITH BLANK COVER PLATE AT +31'-8" ABOVE POOL DECK FOR FUTURE ELECTRIC SHADE SYSTEM. PROVIDE 1" CONDUIT WITH PULL STRING FROM JUNCTION BOX DOWN INSIDE OF WALL TO ABOVE CEILING AREA OR CLOSEST ACCESSIBLE CEILING.
18. CIRCUIT CONNECTION FOR TEMPERATURE CONTROL PANEL. VERIFY FINAL LOCATION IN FIELD WITH DIVISION 23 CONTRACTOR.
19. RECEPTACLE FOR DISPLAY MONITOR. COORDINATE MOUNTING HEIGHT WITH T-SERIES DRAWINGS.
20. POWER CONNECTION FOR ELEVATOR MOTOR. CONFIRM FINAL LOCATION WITH ELEVATOR EQUIPMENT MANUFACTURER.
21. FIRE ALARM ADDRESSABLE RELAYS FOR ELEVATOR RECALL FOR DESIGNATED FLOOR. ELEVATOR RECALL FOR ALTERNATE FLOOR AND ELEVATOR HAT LIGHT.
22. DISCONNECT SWITCH FOR ELEVATOR CAB LIGHTS. CONFIRM FINAL LOCATION WITH ELEVATOR EQUIPMENT MANUFACTURER.
23. RECEPTACLE FOR ELEVATOR PIT SUMP PUMP LOCATED AT +0' F.F. TO C.L.
24. QUADRUPLEX RECEPTACLE FOR SOUND RACK. COORDINATE LOCATION AND MOUNTING HEIGHT WITH T-SERIES DRAWINGS.
25. RADIANT PANEL. CONNECT TO CIRCUIT INDICATED. J-BOX BY RADIANT PANEL MANUFACTURER. REFER TO M-SERIES DRAWINGS.
26. RADIANT PANEL SYSTEM LOW VOLTAGE CONTROLLER.
27. RADIANT PANEL SYSTEM RELAY PANEL.
28. CIRCUIT CONNECTION FOR CAB READERS.

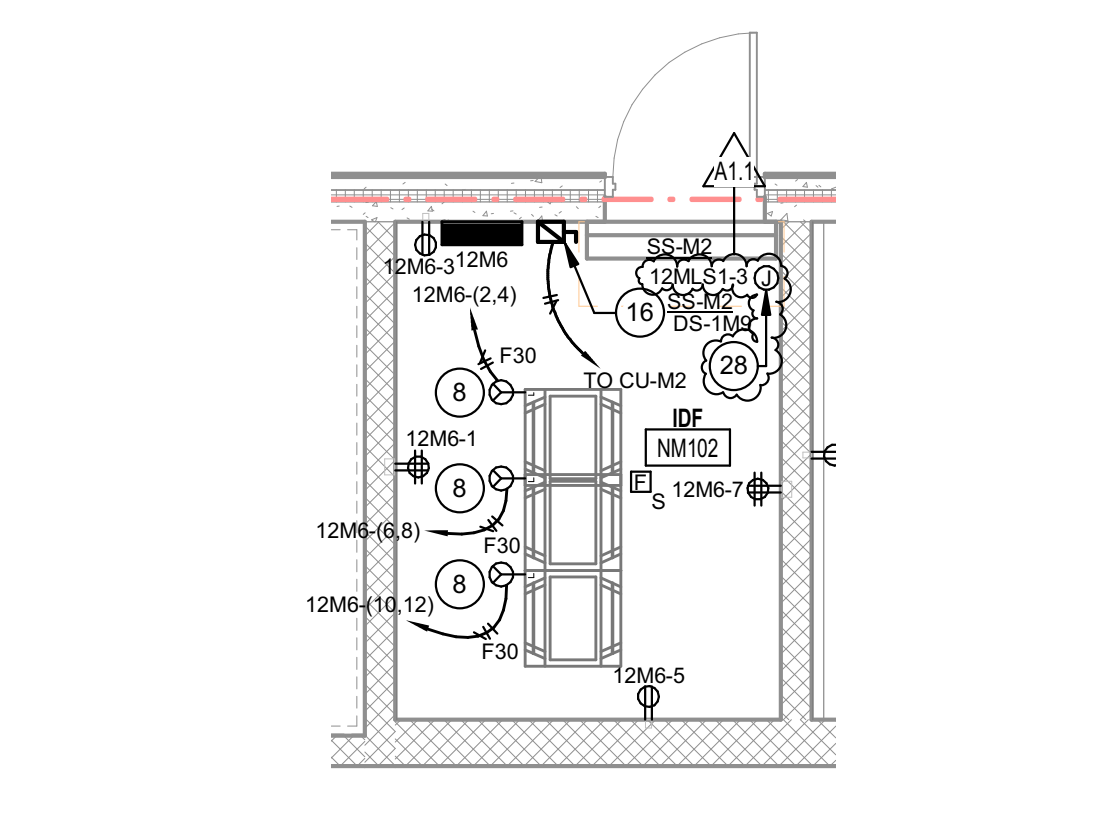

1D ENLARGED POWER PLAN - IDF NM102
1/4" = 1'-0"

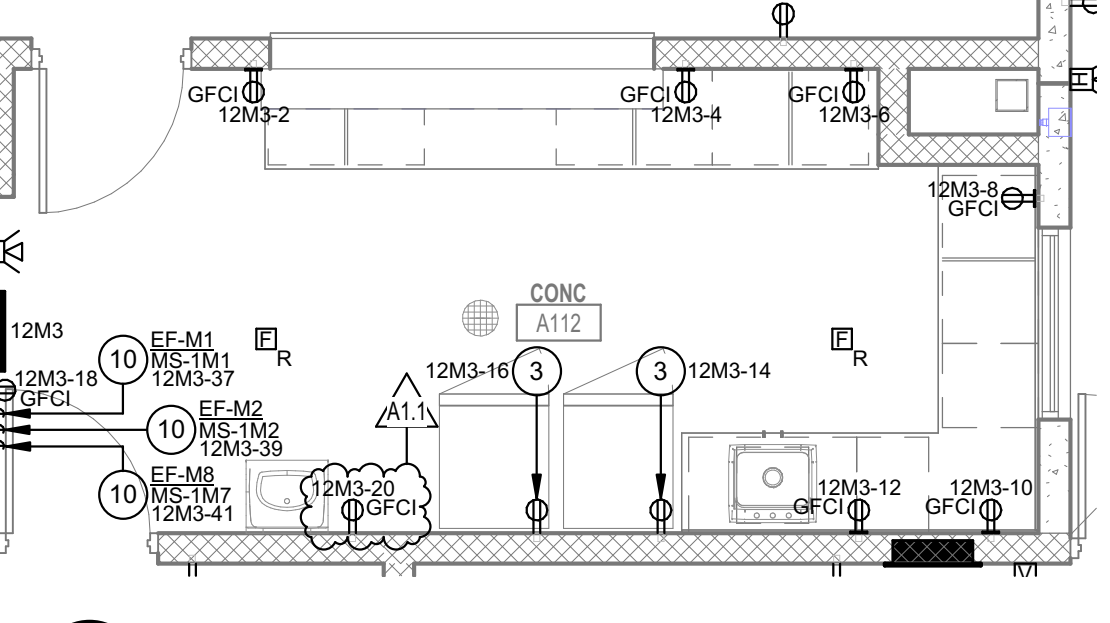

1C ENLARGED POWER PLAN - CONCESSIONS
1/4" = 1'-0"

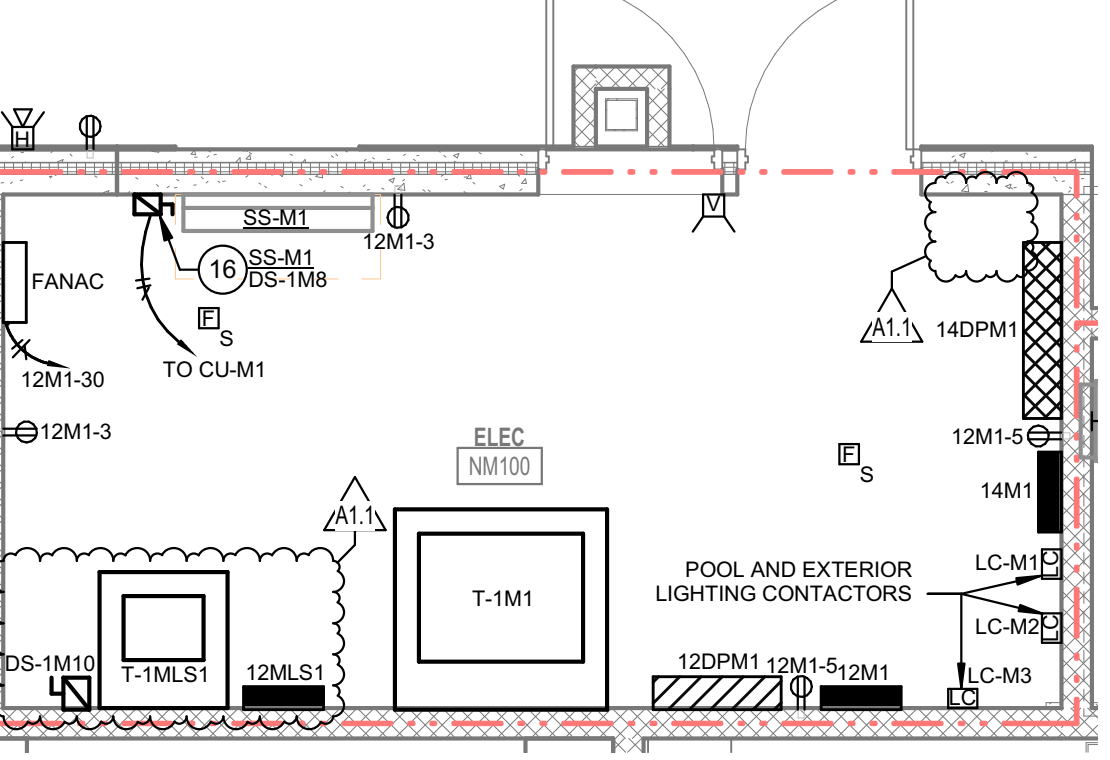

1B ENLARGED POWER PLAN - ELEC NM100
1/4" = 1'-0"

FIRE ALARM SYSTEM SCOPE:
THE CONTRACTOR BIDDING THIS PROJECT WILL PROVIDE ONLY FIRE ALARM SYSTEM ROUGH-INS (CONDUIT AND OUTLET BOXES), IN ALL LOCATIONS AS INDICATED INCLUDING WALLS, CEILING, AREAS WITH NO CEILING, ETC. THE CONTRACTOR WILL BE RESPONSIBLE FOR PROVIDING AND TERMINATING ALL DEVICES, CONDUCTORS, EQUIPMENT (SUCH AS NACS, ETC.) AND SYSTEM PROGRAMMING AS REQUIRED FOR A COMPLETE OPERATIONAL SYSTEM.

PROVIDE THE FOLLOWING RACEWAY ITEMS IN ROOM A122, NATATORIUM AND ROOMS A124A/124A POOL EQUIP/POOL CHEM AS REQUIRED:

- SCHEDULE 80 PVC CONDUIT OVERHEAD AND WITHIN WALLS FOR OUTLETS OPENING INTO THE ROOMS LISTED ABOVE. PROVIDE NON-METALLIC OUTLET BOXES.
- STAINLESS STEEL EXPANSION ANCHORS.
- STAINLESS STEEL CONDUIT AND CABLE SUPPORTS.
- STAINLESS STEEL CABLE FOR SUSPENDING LIGHT FIXTURES.
- NON-METALLIC COATINGS ON STEEL SLOTTED SUPPORT SYSTEMS.

2A FIRST FLOOR POWER PLAN - UNIT M
1/8" = 1'-0"

SCHMIDT ASSOCIATES
415 Massachusetts Avenue
Indianapolis, IN 46204
www.schmidt-arch.com

Project No. 2018-050-LCP
Project Date 12.01.2021
Produced JTH EAG

STATE OF INDIANA
ARCHITECT
No. 104001334
Sarah K. Hempstead

These Drawings and Specifications, and all copies thereof are and shall remain the property and copyright of the Architect. They shall be used only with respect to this Project and are not to be used on any other Project or Work without prior written permission from the Architect.

#	Revision	Date
A1.1	Addendum #1	12.13.2021


7300 E 56th St.
Indianapolis, IN 46226

KEY PLAN

MSD OF LAWRENCE TOWNSHIP

FIRST FLOOR POWER PLAN - UNIT M

EP1M1.1

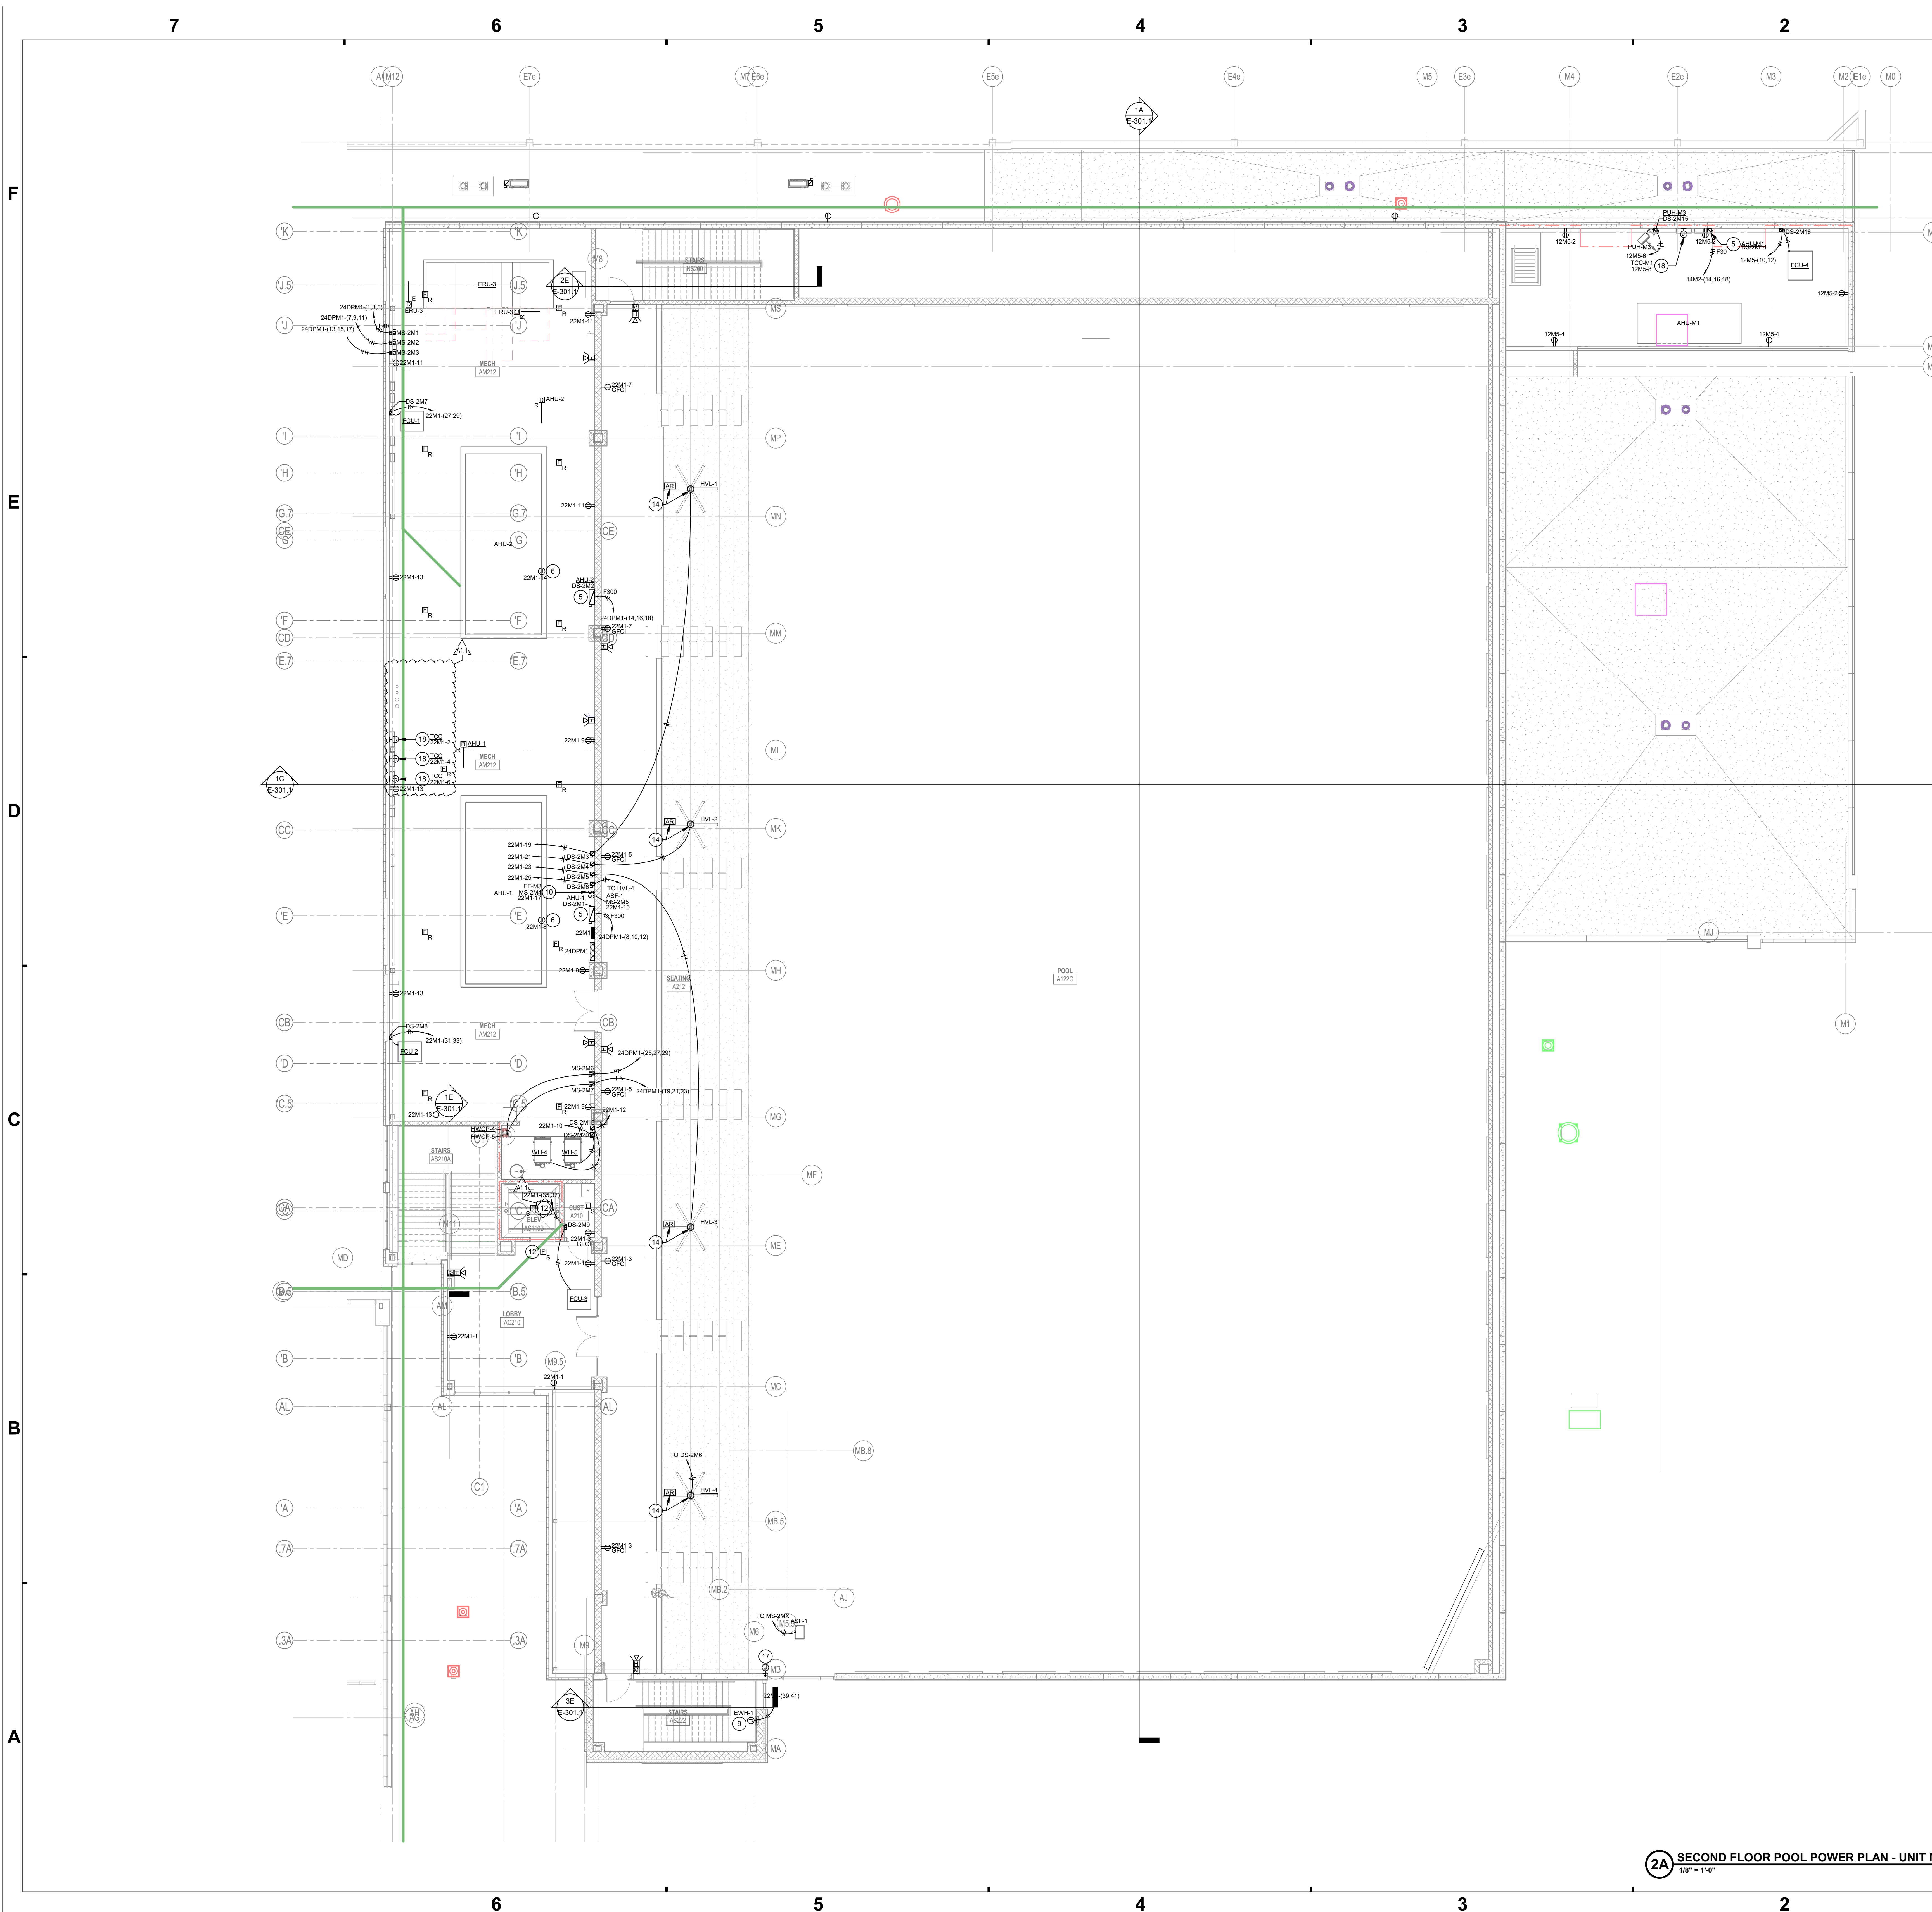

GENERAL POWER NOTES	
#	NOTES
A	REFER TO SHEET E-301 FOR ADDITIONAL INFORMATION.
B	PROVIDE CORROSION RESISTANT FASTENERS AND HARDWARE FOR ALL DEVICES AND FIXTURES INSTALLED IN NATATORIUM, POOL, EQUIPMENT ROOM, AND POOL CHEMICAL ROOM.

POWER PLAN NOTES	
#	NOTES
1	PROVIDE CIRCUIT CONNECTION FOR HAND DRYER. COORDINATE MOUNTING HEIGHT WITH A-SERIES DRAWINGS.
2	RECEPTACLE FOR ELECTRIC WATER COOLER. COORDINATE LOCATION WITH MANUFACTURER PRIOR TO INSTALLATION. CIRCUIT PROTECTED BY GFCI BREAKER.
3	RECEPTACLE FOR REFRIGERATOR AT 4'0" A.F.F. TO C.L. CIRCUIT PROTECTED BY GFCI BREAKER.
4	CIRCUIT CONNECTION FOR VUV. CONNECT TO MANUFACTURER PROVIDED DISCONNECT SWITCH. PROVIDE BRANCH CIRCUIT WIRING TO MATCH OR EXCEED CIRCUIT BREAKER SIZE.
5	CIRCUIT CONNECTIONS TO AIR HANDLING UNIT. CONNECT THROUGH VFDS FURNISHED BY TEMPERATURE CONTROL CONTRACTOR.
6	CIRCUIT CONNECTION FOR LIGHTS AND RECEPTACLES INSTALLED IN AHU. COORDINATE LOCATION WITH MANUFACTURER.
7	RECEPTACLE FOR SWIM SUIT WATER EXTRACTOR. COORDINATE LOCATION WITH MANUFACTURER PRIOR TO INSTALLATION. CIRCUIT PROTECTED BY GFCI BREAKER.
8	NEMA LS-30 RECEPTACLE FOR TELECOMMUNICATIONS RACK INSTALLED ON TOP RAIL OF RACK. COORDINATE WITH T-SERIES DRAWINGS. TYPICAL FOR ALL SHOWN.
9	PROVIDE CIRCUIT AND CONNECT TO MANUFACTURER PROVIDED DISCONNECT SWITCH.
10	PROVIDE TOGGLE SWITCH OR MOTOR STARTER ON WALL AT 4'0" A.F.F. CONNECT TO UNIT PROVIDED DISCONNECT SWITCH LOCATED IN EXHAUST FAN ON ROOF. COORDINATE CONTROLS WITH M-SERIES DRAWINGS.
11	RECEPTACLE FOR TIMING AND SCORING EQUIPMENT.
12	SMOKE DETECTOR FOR ELEVATOR RECALL.
13	PROVIDE BACK BOX, RACEWAYS TO CIRCULATION FANS. CONTROL WIRING, AND INSTALL MANUFACTURER FURNISHED CIRCULATION FAN CONTROLLER. REFER TO M-SERIES SHEETS FOR CONTROLLER LOCATION. REFER TO FIRE ALARM PLANS.
14	CONNECT FAN THROUGH CIRCUIT INDICATED AND CONTROL THROUGH CONTROLLER LOCATED IN FIRST FLOOR COACHES OFFICE. INTERCONNECT WITH FIRE ALARM SYSTEM TO DE-ENERGIZE POWER DURING UPON A SPRINKLER SYSTEM ALARM.
15	RECEPTACLES SERVING SCOREBOARD. COORDINATE RECEPTACLE LOCATIONS PRIOR TO ROUGH-IN WITH A-SERIES DRAWINGS. REFER TO SHEET A0210.4.
16	DISCONNECT SWITCH FOR FAN COIL UNIT SPLIT SYSTEM. REFER TO ROOF PLANS FOR LOCATION OF CORRESPONDING CONDENSING UNIT.
17	PROVIDE RECESSED JUNCTION BOX ROUGH-IN WITH BLANK COVER PLATE AT +31"8" ABOVE POOL DECK FOR FUTURE ELECTRIC SHADE SYSTEM. PROVIDE 1" CONDUIT WITH PULL STRING FROM JUNCTION BOX DOWN INSIDE OF WALL TO ABOVE CEILING AREA OR CLOSEST ACCESSIBLE CEILING.
18	CIRCUIT CONNECTION FOR TEMPERATURE CONTROL PANEL. VERIFY FINAL LOCATION IN FIELD WITH DIVISION 23 CONTRACTOR.
19	RECEPTACLE FOR DISPLAY MONITOR. COORDINATE MOUNTING HEIGHT WITH T-SERIES DRAWINGS.
20	POWER CONNECTION FOR ELEVATOR MOTOR. CONFIRM FINAL LOCATION WITH ELEVATOR EQUIPMENT MANUFACTURER.
21	FIRE ALARM ADDRESSABLE RELAYS FOR ELEVATOR RECALL FOR DESIGNATED FLOOR. ELEVATOR RECALL FOR ALTERNATE FLOOR AND ELEVATOR HAT LIGHT.
22	DISCONNECT SWITCH FOR ELEVATOR CAB LIGHTS. CONFIRM FINAL LOCATION WITH ELEVATOR EQUIPMENT MANUFACTURER.
23	RECEPTACLE FOR ELEVATOR PIT PUMP PUMP LOCATED AT 4'0" A.F.F. TO C.L.
24	QUADRUPLEX RECEPTACLE FOR SOUND RACK. COORDINATE LOCATION AND MOUNTING HEIGHT WITH T-SERIES DRAWINGS.
25	RADIANT PANEL. CONNECT TO CIRCUIT INDICATED. J-BOX BY RADIANT PANEL MANUFACTURER. REFER TO M-SERIES DRAWINGS.
26	RADIANT PANEL SYSTEM LOW VOLTAGE CONTROLLER.
27	RADIANT PANEL SYSTEM RELAY PANEL.
28	CIRCUIT CONNECTION FOR CAB READER.

FIRE ALARM SYSTEM SCOPE:
THE CONTRACTOR BIDDING THIS PROJECT WILL PROVIDE ONLY FIRE ALARM SYSTEM ROUGHINS (CONDUIT AND OUTLET BOXES), IN ALL LOCATIONS AS INDICATED INCLUDING WALLS, CEILINGS, AREAS WITH NO CEILINGS, ETC. THE CONTRACTOR/FIRE ALARM VENDOR IN PHASE 1 WILL BE RESPONSIBLE FOR PROVIDING AND TERMINATING ALL DEVICES, CONDUCTORS, EQUIPMENT (SUCH AS NACS, ETC.) AND SYSTEM PROGRAMMING AS REQUIRED FOR A COMPLETE OPERATIONAL SYSTEM.

PROVIDE THE FOLLOWING RACEWAY ITEMS IN ROOM A122, NATATORIUM AND ROOMS A124/A124A POOL EQUIP/POOL CHEM AS REQUIRED:

- SCHEDULE 80 PVC CONDUIT OVERHEAD AND WITHIN WALLS FOR OUTLETS OPENING INTO THE ROOMS LISTED ABOVE. PROVIDE NON-METALLIC OUTLET BOXES.
- STAINLESS STEEL EXPANSION ANCHORS.
- STAINLESS STEEL CONDUIT AND CABLE SUPPORTS.
- STAINLESS STEEL CABLE FOR SUSPENDING LIGHT FIXTURES.
- NON-METALLIC COATINGS ON STEEL SLOTTED SUPPORT SYSTEMS.

2A SECOND FLOOR POOL POWER PLAN - UNIT M
1/8" = 1'-0"

SCHMIDT ASSOCIATES
415 Massachusetts Avenue
Indianapolis, IN 46204
www.schmidt-arch.com

Project No. 2018-050.LCP
Project Date 12.01.2021
Produced JTH EAG

STATE OF INDIANA
ARCHITECT
Sarah K. Hempstead

These Drawings and Specifications, and all copies thereof are and shall remain the property and copyright of the Architect. They shall be used only with respect to this Project and are not to be used on any other Project or Work without prior written permission from the Architect.

#	Revision	Date
A1.1	Addendum #1	12.13.2021

7300 E 56th St.
Indianapolis, IN 46226

KEY PLAN

MSD OF LAWRENCE TOWNSHIP

POOL MEZZANINE POWER PLAN - UNIT M

EP1M2.1

GENERAL POWER NOTES

#

A

B

C

D

E

F

G

H

I

J

K

L

M

N

O

P

Q

R

S

T

U

V

W

X

Y

Z

NOTES

1. REFER TO SHEET E-01 FOR ADDITIONAL INFORMATION.

2. PROVIDE CORROSION RESISTANT FASTENERS AND HARDWARE FOR ALL DEVICES AND FIXTURES INSTALLED IN BATHROOM, POOL, EQUIPMENT ROOM, AND POOL CLOTH ROOM.

POWER PLAN NOTES

#

1

2

3

4

5

6

7

8

9

10

11

12

13

14

15

16

17

18

19

20

21

22

23

24

25

26

27

NOTES

1. PROVIDE CIRCUIT CONNECTION FOR HALL DRYER. COORDINATE MOUNTING HEIGHT WITH A-SERIES DRAWINGS.

2. RECEPTACLE FOR ELECTRIC WATER COOLER. COORDINATE LOCATION WITH MANUFACTURER. REFER TO INSTALLATION DRAWINGS FOR GFCI BREAKER.

3. RECEPTACLE FOR REFRIGERATOR AT  TO CL CIRCUIT PROTECTED BY GFCI BREAKER.

4. CIRCUIT CONNECTION FOR VUV. CONNECT TO MANUFACTURER PROVIDED RECEPTACLE. PROVIDE 120V/1PH/1W. WIRING TO MATCH OR EXCEED CIRCUIT BREAKER SIZE.

5. CIRCUIT CONNECTION(S) TO AIR HANDLING UNIT. CONNECT THROUGH VES FURNACE. COORDINATE TEMPERATURE CONTROL CONNECTIONS.

6. CIRCUIT CONNECTION FOR LIGHTS AND RECEPTACLES INSTALLED IN AHU COIL ROOM. COORDINATE WITH MANUFACTURER. REFER TO A-SERIES DRAWINGS.

7. RECEPTACLE FOR SWIM SUIT WATER EXTRACTOR. COORDINATE LOCATION WITH MANUFACTURER PRIOR TO INSTALLATION. CIRCUIT PROTECTED BY GFCI BREAKER.

8. NEMA 16-30 RECEPTACLE FOR TELECOMMUNICATIONS RACK INSTALLED ON TOP RAIL OF RACK. COORDINATE WITH T-SERIES DRAWINGS. TYPICAL FOR ALL SHOWS.

9. PROVIDE CIRCUIT AND CONNECT TO MANUFACTURER PROVIDED DISCONNECT SWITCH.

10. PROVIDE TOGGLE SWITCH OR MOTOR STARTER ON WALL AT  TO DISCONNECT SWITCH TO CONTROL EXHAUST FAN ON RPT. COORDINATE CONTROLS WITH A-SERIES DRAWINGS.

11. RECEPTACLE FOR TIMING AND SCORING EQUIPMENT.

12. SMOKE DETECTOR FOR ELEVATOR RECALL.

13. PROVIDE BRXQ. RACKWAYS TO CIRCULATION FANS. CONTROL WIRING AND INSTALL MANUFACTURER FURNISHED CIRCUIT FAN CONTROLLER. REFER TO A-SERIES SHEETS FOR CONTROLLER LOCATION. REFER TO FIRE ALARM PLANS.

14. CONNECT FAN THROUGH CIRCUIT INDICATED AND CONTROL. COORDINATE CONTROLLER LOCATION WITH MANUFACTURER. COORDINATE WITH FIRE ALARM SYSTEM TO DE-ENERGIZE POWER DURING/UPON A SPRINKLER SYSTEM EVENT.

15. RECEPTABLES SERVING SCOREBOARD. COORDINATE RECEPTABLE LOCATIONS PRIOR TO ROUGH-IN WITH A-SERIES DRAWINGS. REFER TO SHEET A0274.01.

16. PROVIDE 120V/1PH/1W POLK BOX FOR 120V ELECTRIC SHAVE SYSTEM. PROVIDE 1 CONDUIT WITH PULL STRING FROM JUNCTION BOX DOWN BLANK COVER OF PLATE AT 5'-0" ABOVE AREA OF SHAVE SYSTEM. PROVIDE 1/2" CONDUIT TO ROOF PLATE FOR LOCATION OF CORRESPONDING CONDENSING UNIT.

17. PROVIDE RECESSED JUNCTION BOX ROUGH-IN WITH BLANK COVER PLATE AT 5'-0" ABOVE AREA OF SHAVE SYSTEM. PROVIDE 1/2" CONDUIT TO ROOF PLATE FOR LOCATION OF CORRESPONDING CONDENSING UNIT.

18. CIRCUIT CONNECTION FOR TEMPERATURE CONTROL PLANT. VERIFY FINAL LOCATION IN FIELD WITH DIVISION 23 CONTRACTOR.

19. RECEPT SWITCH FOR FAN COIL UNIT. COORDINATE MOUNTING HEIGHT WITH T-SERIES DRAWINGS.

20. POWER CONNECTION FOR ELEVATOR MOTOR. CONFIRM FINAL LOCATION WITH ELEVATOR EQUIPMENT MANUFACTURER.

21. FIRE ALARM ADDRESSABLE RELAYS FOR ELEVATOR RELAY FOR DESIGNATED FLOOR. COORDINATE WITH FIRE ALARM SYSTEM. COORDINATE WITH ELEVATOR HALL LIGHT DISCONNECT SWITCH FOR ELEVATOR CAB LIGHTS. CONFIRM FINAL LOCATION WITH ELEVATOR EQUIPMENT MANUFACTURER.

22. RECEPTACLE FOR SOUND RACK. COORDINATE LOCATION WITH A-SERIES DRAWINGS. REFER TO T-SERIES DRAWINGS.

23. QUADRIPLUG RECEPTACLE FOR SOUND RACK. COORDINATE LOCATION AND MOUNTING HEIGHT WITH T-SERIES DRAWINGS.


24. RADIANI. CONFIRM TO MANUFACTURER. J-BOX BY RADIANI PLANT MANUFACTURER. REFER TO M-SERIES DRAWINGS.

25. RADIANI PLANT. SYSTEM LOW VOLTAGE CONTROLLER.

26. RADIANI PLANT. SYSTEM LOW VOLTAGE CONTROLLER.

27. RADIANI PLANT. SYSTEM LOW VOLTAGE CONTROLLER.



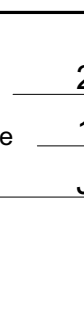

SCHMIDT


ASSOCIATES

415 Massachusetts Avenue
Indianapolis, IN 46204
www.schmidt-arch.com

Project No. 2019-050 LCP

Project Date 12.01.2021

Produced JTH EAG

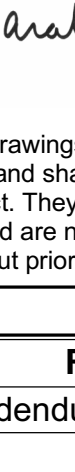


Sarah K. Hempstead

These Drawings and Specifications, and all copies thereof are and shall remain the property and copyright of the Architect. They shall be used only with respect to this Project and are not to be used on any other Project or Work without prior written permission from the Architect.

#	Revision	Date
A1.1	Addendum #1	12.13.2021

7300 E 56th St.
Indianapolis, IN 46226

L

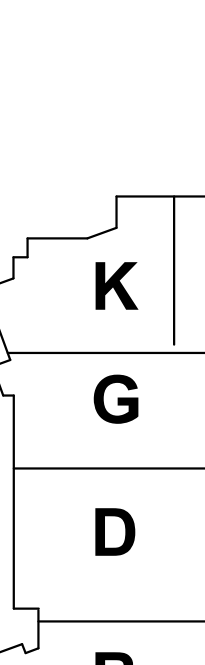

KEY PLAN




MSD OF LAWRENCE TOWNSHIP



ENLARGED POWER PLANS

E-401.1

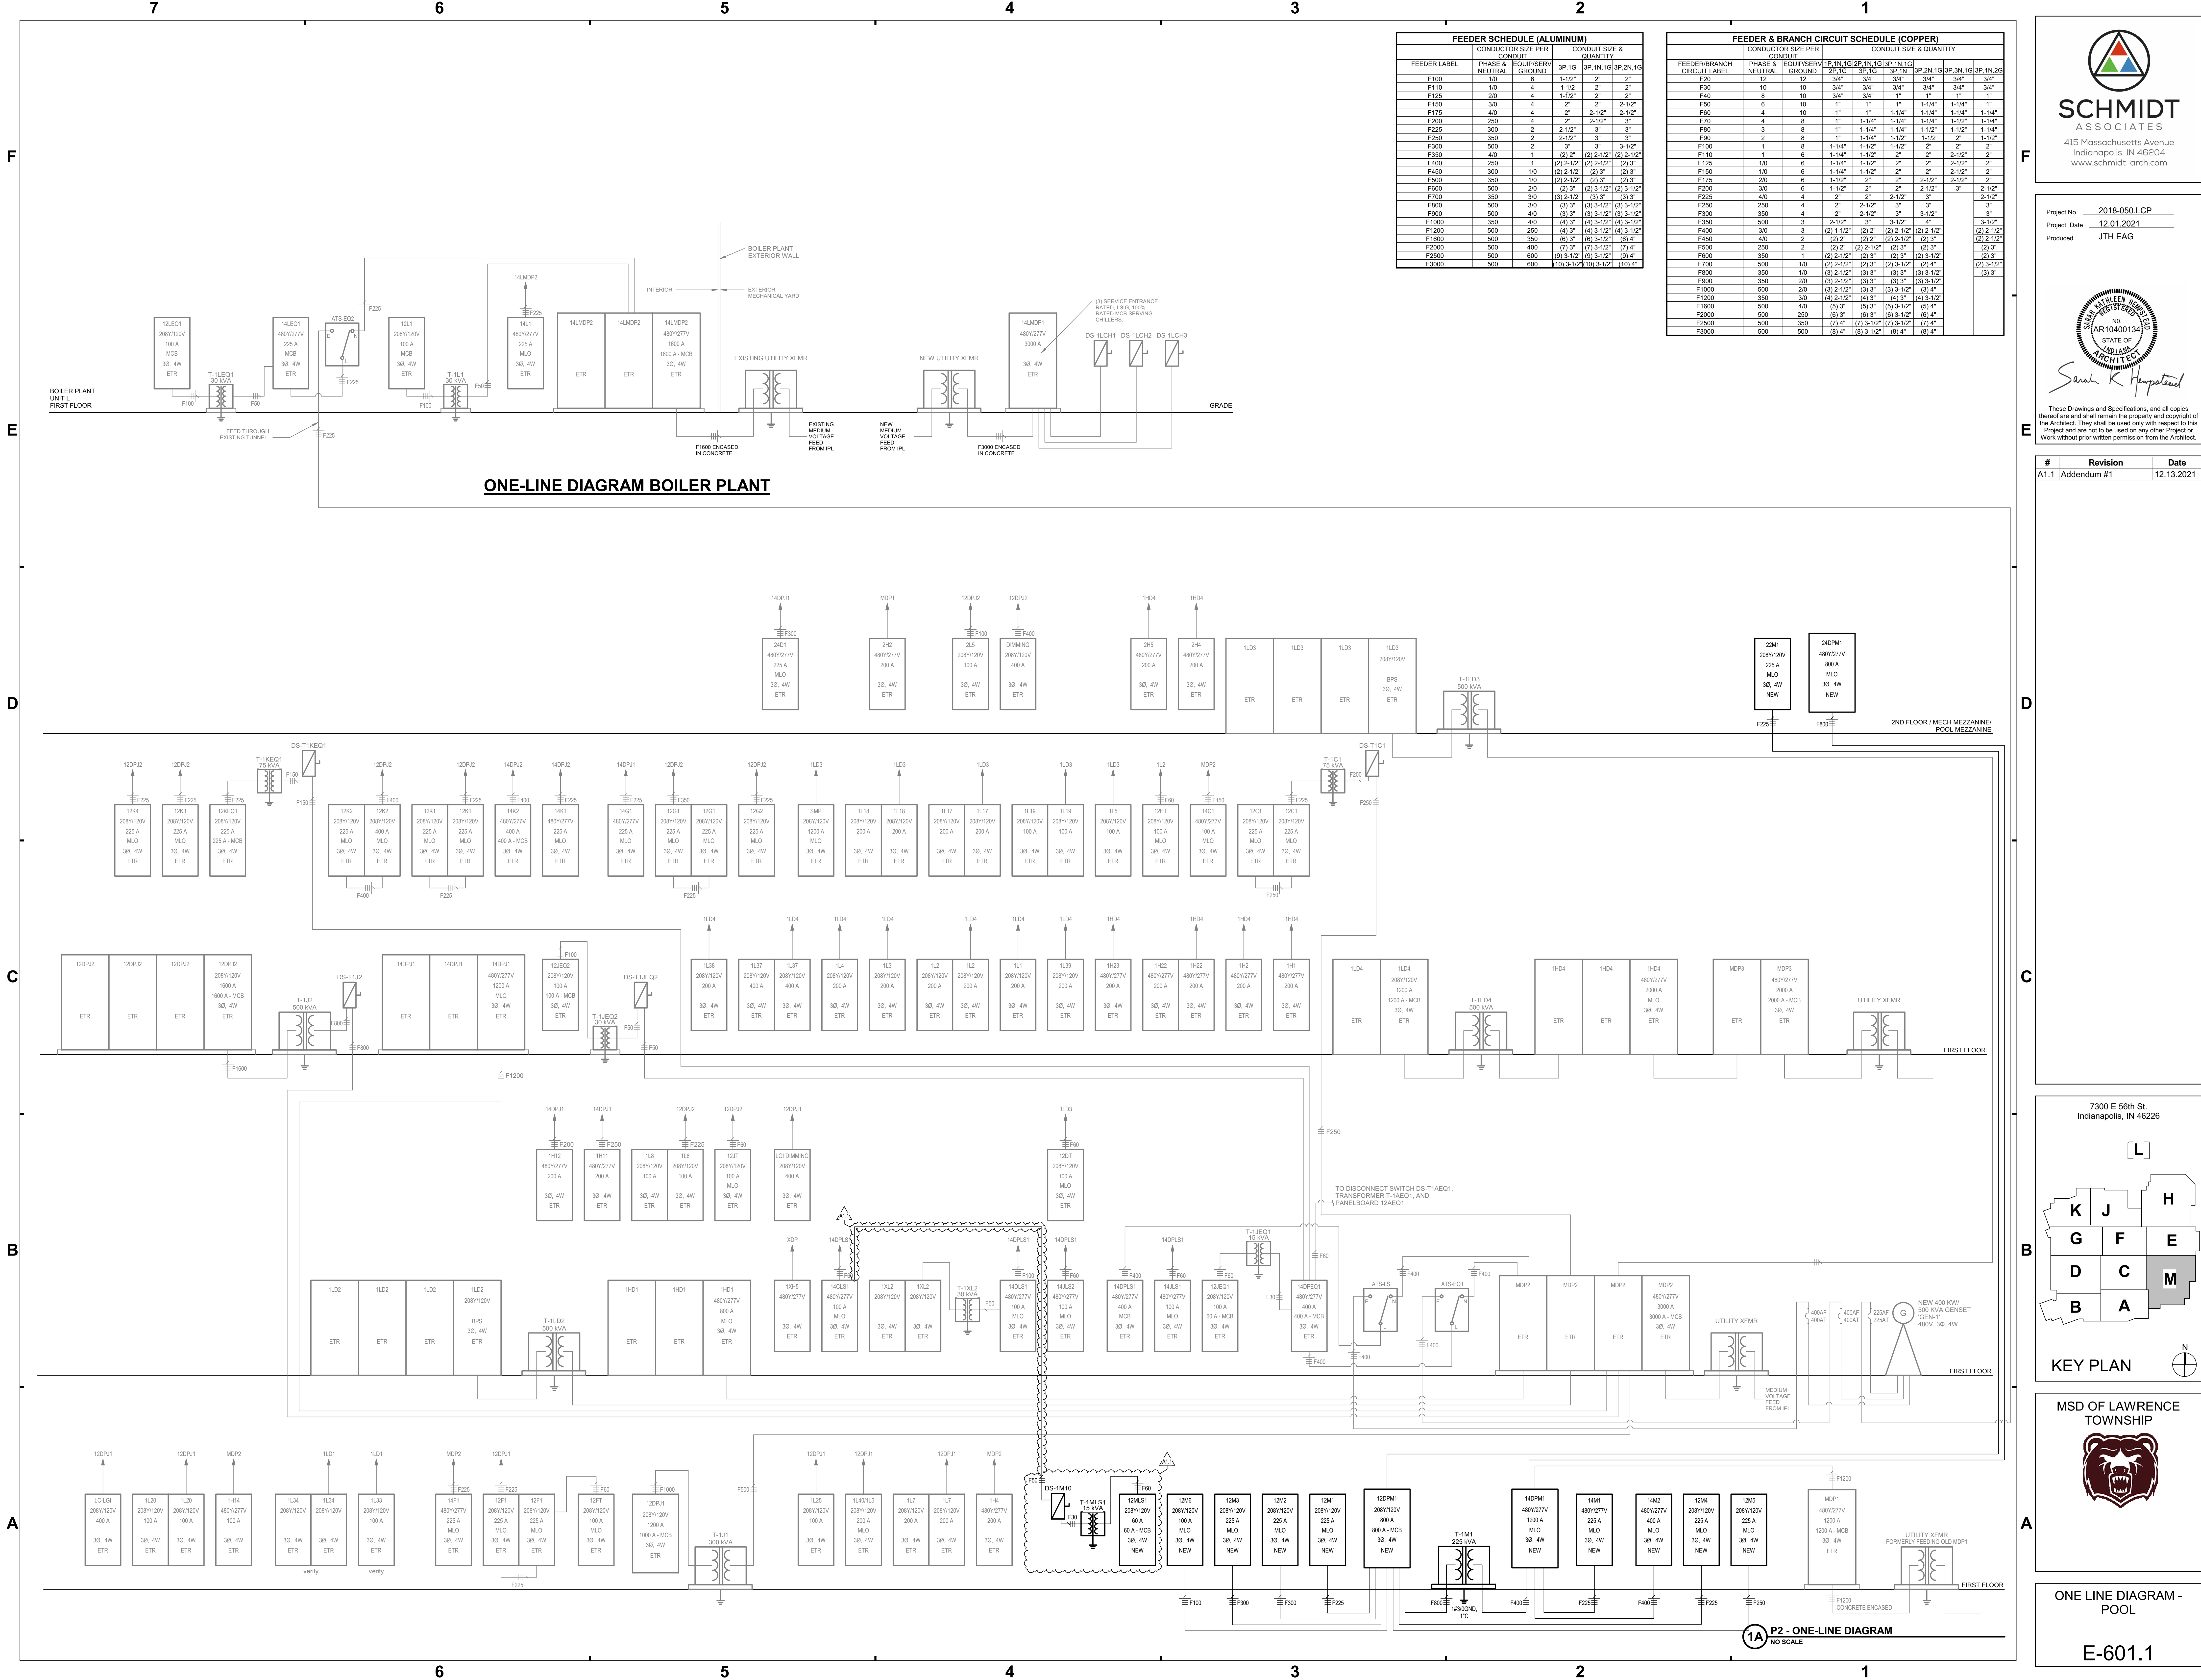

GENERAL LIGHT FIXTURE SCHEDULE NOTES	
#	NOTES
A	PROVIDE LAMPS FOR ALL LIGHT FIXTURES SPECIFIED.
B	REFER TO LIGHT FIXTURE SCHEDULE AND REFERENCED CEILING PLANS FOR MOUNTING REQUIREMENTS, CEILING TYPES, AND FINAL LOCATIONS. PROVIDE APPROPRIATE MOUNTING TRIM REQUIRED FOR CEILING TYPE.
C	PROVIDE FACTORY INSTALLED DISCONNECTS FOR ALL LINEAR FIXTURES.

DISCONNECT SWITCH SCHEDULE										
DISCONNECT LABEL	LOCATION NUMBER	NAME	EQUIPMENT SERVED	VOLTAGE	AMPERAGE	POLES	FUSED	FUSE SIZE	NEMA ENCL	SOLID NEUTRAL
DS-1M1	A124	POOL EQUIP	FOH-1	120 V	30 A	1	Yes	15A	3R	Yes
DS-1M2	A124	POOL EQUIP	FOH-2	120 V	30 A	1	Yes	15A	3R	Yes
DS-1M3	AS110B	ELEV	ELEVATOR CAB LIGHTING	120 V	30 A	1	Yes	20 A	3R	Yes
DS-1M4	A124	POOL EQUIP	GAS FIRED POOL HEATER	120 V	30 A	1	Yes	20 A	3R	Yes
DS-1M5	A124	POOL EQUIP	GAS FIRED POOL HEATER	120 V	30 A	1	Yes	20 A	3R	Yes
DS-1M6	A124	POOL EQUIP	UV CONTROLLER AND LIGHT CHAMBER	208 V	30 A	2	Yes	30 A	3R	Yes
DS-1M7	A124	POOL EQUIP	UV CONTROLLER AND LIGHT CHAMBER	208 V	30 A	2	Yes	30 A	3R	Yes
DS-1M8	NM100	ELEC	SS-1	208 V	30 A	2	Yes	20 A	1	No
DS-1M9	NM100	ELEC	SS-2	208 V	30 A	2	Yes	20 A	1	No
DS-1M10	NM100	ELEC	TRANSFORMER TAP-31	480 V	30 A	3	Yes	30 A	1	No
DS-2M1	AM212	MECH	AHU-1	460 V	400 A	3	Yes	200 A	1	No
DS-2M2	AM212	MECH	AHU-2	460 V	400 A	3	Yes	300 A	1	No
DS-2M3	AM212	MECH	HV-1	120 V	30 A	1	Yes	15A	1	Yes
DS-2M4	AM212	MECH	HV-2	120 V	30 A	1	Yes	15A	1	Yes
DS-2M5	AM212	MECH	FCU-1	120 V	30 A	1	Yes	15A	1	Yes
DS-2M6	AM212	MECH	FCU-2	120 V	30 A	1	Yes	15A	1	Yes
DS-2M7	AM212	MECH	FCU-2	208 V	30 A	2	Yes	15 A	1	No
DS-2M8	AM212	MECH	FCU-2	208 V	30 A	2	Yes	15A	1	No
DS-2M9	A210	CUST	FCU-3	30 V	30 A	2	Yes	15A	1	No
DS-2M10			CU-M1	208 V	60 A	2	Yes	35 A	3R	No
DS-2M11			CU-M2	208 V	60 A	2	Yes	35A	3R	No
DS-2M14			AHU-M1	460 V	30 A	3	Yes	25 A	1	No
DS-2M15			PUH-M3	120 V	30 A	1	Yes	15A	1	Yes
DS-2M16			FCU-4	120 V	30 A	2	Yes	15 A	1	No
DS-2M17			CU-1	460 V	30 A	3	Yes	30 A	3R	No
DS-2M18			CU-2	460 V	30 A	3	Yes	30 A	3R	No
DS-2M19			WH-4	120 V	30 A	1	Yes	20 A	1	Yes
DS-2M20	AM212	MECH	WH-5	120 V	30 A	1	Yes	20 A	1	Yes

MOTOR CONTROLLER/STARTER/VFD SCHEDULE															REMARKS
LOCATION			EQUIPMENT	EQUIPMENT DATA			STARTER			DISCONNECT SWITCH			NEMA ENCL.	REMOTE CAPACITOR	
LABEL	NUMBER	NAME		VOLTAGE	PHASE	HP	FLA	TYPE	NEMA SIZE	TYPE	FUSE SIZE				
MS-1M1	A112	CONC	EF-M1	120 V	1	1/8	4.4 A	-	-	-	-	-	-	-	FRACTIONAL HORSEPOWER RATED TOGGLE SWITCH WITH THERMAL OVERLOADS
MS-1M2	A112	CONC	EF-M2	120 V	1	1/8	4.4 A	-	-	-	-	-	-	-	FRACTIONAL HORSEPOWER RATED TOGGLE SWITCH WITH THERMAL OVERLOADS
MS-1M3	A122D	STOR	EF-M3	120 V	1	1/8	20.8 A	-	-	-	-	-	-	-	FRACTIONAL HORSEPOWER RATED TOGGLE SWITCH WITH THERMAL OVERLOADS
MS-1M4	A122F	STOR	EF-M5	120 V	1	1/8	4.4 A	-	-	-	-	-	-	-	FRACTIONAL HORSEPOWER RATED TOGGLE SWITCH WITH THERMAL OVERLOADS
MS-1M5	A124	POOL EQUIP	EF-M6	120 V	1	1/2	9.8 A	-	-	-	-	-	-	-	FRACTIONAL HORSEPOWER RATED TOGGLE SWITCH WITH THERMAL OVERLOADS
MS-1M6	A124	POOL EQUIP	EF-M7	120 V	1	3/4	13.8 A	-	-	-	-	-	-	-	FRACTIONAL HORSEPOWER RATED TOGGLE SWITCH WITH THERMAL OVERLOADS
MS-1M7	A124	CONC	EF-M8	120 V	1	1/8	4.4 A	-	-	-	-	-	-	-	FRACTIONAL HORSEPOWER RATED TOGGLE SWITCH WITH THERMAL OVERLOADS
MS-1M8	A124	POOL EQUIP	POOL FILTER CIRCULATION PUMP	480 V	3	30	40.0 A	VFD	-	-	-	-	-	-	VFD FURNISHED BY DIVISION 13. INSTALLED AND CONNECTED BY DIVISION 26.
MS-1M9	A124	POOL EQUIP	POOL FILTER CIRCULATION PUMP	480 V	3	30	40.0 A	VFD	-	-	-	-	-	-	VFD FURNISHED BY DIVISION 13. INSTALLED AND CONNECTED BY DIVISION 26.
MS-1M10	A124	POOL EQUIP	POOL AUXILIARY PUMP	480 V	3	30	40.0 A	VFD	-	-	-	-	-	-	VFD FURNISHED BY DIVISION 13. INSTALLED AND CONNECTED BY DIVISION 26.
MS-1M11	A124	POOL EQUIP	BLISS AIR COMPRESSOR	208 V	3	5	17.5 A	FVNR	1	FUSIBLE	25	4X	-	-	VFD FURNISHED BY DIVISION 13. INSTALLED AND CONNECTED BY DIVISION 26.
MS-1M12	A124	POOL EQUIP	POOL HEATER CIRCULATING PUMP	120 V	1	3/4	13.8 A	-	-	-	-	-	-	-	FRACTIONAL HORSEPOWER RATED TOGGLE SWITCH WITH THERMAL OVERLOADS
MS-1M13	A124	POOL EQUIP	POOL HEATER CIRCULATING PUMP	120 V	1	3/4	13.8 A	-	-	-	-	-	-	-	FRACTIONAL HORSEPOWER RATED TOGGLE SWITCH WITH THERMAL OVERLOADS
MS-1M14	A124	POOL EQUIP	REGENERATIVE FILTER AIR COMPRESSOR AND RECEIVER	480 V	3	3	3.4 A	FVNR	1	FUSIBLE	6.25	4X	-	-	
MS-2M1	AM212	MECH	ERU-3 SUPPLY FAN	480 V	3	15	21.0 A	VFD	-	-	-	-	-	-	FURNISHED BY DIVISION 23. INSTALLED BY DIVISION 26
MS-2M2	AM212	MECH	ERU-3 RETURN FAN	480 V	3	7.5	11.0 A	VFD	-	-	-	-	-	-	FURNISHED BY DIVISION 23. INSTALLED BY DIVISION 26
MS-2M3	AM212	MECH	ERU-3 ENERGY WHEEL	480 V	3	1	2.1 A	VFD	-	-	-	-	-	-	FURNISHED BY DIVISION 23. INSTALLED BY DIVISION 26
MS-2M4	AM212	MECH	EF-40	120 V	1	1/8	4.4 A	-	-	-	-	-	-	-	FRACTIONAL HORSEPOWER RATED TOGGLE SWITCH WITH THERMAL OVERLOADS
MS-2M5	AM212	MECH	ASF-1	120 V	1	1/8	4.4 A	-	-	-	-	-	-	-	FRACTIONAL HORSEPOWER RATED TOGGLE SWITCH WITH THERMAL OVERLOADS
MS-2M6	AM212	MECH	HWCP-4	480 V	3	5	7.6 A	VFD	-	-	-	-	-	-	FURNISHED BY DIVISION 22. INSTALLED BY DIVISION 26
MS-2M7	AM212	MECH	HWCP-3	480 V	3	7.6 A	7.6 A	VFD	-	-	-	-	-	-	FURNISHED BY DIVISION 22. INSTALLED BY DIVISION 26

LIGHTING FIXTURES SCHEDULE												
FIXTURE	DESCRIPTION	VOLTAGE	SOURCE				MOUNTING	LENS/REFLECTOR	CERTIFICATIONS	ACCEPTABLE MANUFACTURERS	FIXTURE	
			TYPE	LUMENS	WATTS	CC/T						
L1	1X4 LED FLAT PANEL, 0-10V DIMMING.	120/277 V	LED	3,000 LM	25 W	3500 K	RECESSED IN GRID	WHITE FROST ACRYLIC	DLIC	METALUX 14FP COLUMBIA CPFP14 LITHONIA EPANL 14	L1	
L1S	1X4 LED FLAT PANEL, 0-10V DIMMING. EMERGENCY SHUNT RELAY.	120/277 V	LED	3,000 LM	25 W	3500 K	RECESSED IN GRID	WHITE FROST ACRYLIC	DLIC	METALUX 14EP COLUMBIA CPFP14 LITHONIA EPANL 14 ENERGY HARNESS ENF-PANEL-1X4DS-45-277	L1S	
L3	1X4 LED FLAT PANEL, 0-10V DIMMING.	120/277 V	LED	4,500 LM	40 W	3500 K	RECESSED IN GRID	WHITE FROST ACRYLIC	DLIC	METALUX 14FP COLUMBIA CPFP14 LITHONIA EPANL 14	L3	
L4	2X2 LED FLAT PANEL, 0-10V DIMMING.	120/277 V	LED	2,200 LM	20 W	3500 K	RECESSED IN GRID	WHITE FROST ACRYLIC	DLIC	METALUX 22FP COLUMBIA CPFP22 LITHONIA EPANL 22	L4	
L4S	2X2 LED FLAT PANEL, 0-10V DIMMING. EMERGENCY SHUNT RELAY.	120/277 V	LED	2,200 LM	20 W	3500 K	RECESSED IN GRID	WHITE FROST ACRYLIC	DLIC	METALUX 22FP COLUMBIA CPFP22 LITHONIA EPANL 22	L4S	
L5	2X2 LED FLAT PANEL, 0-10V DIMMING.	120/277 V	LED	3,500 LM	30 W	3500 K	RECESSED IN GRID	WHITE FROST ACRYLIC	DLIC	METALUX 22FP COLUMBIA CPFP22 LITHONIA EPANL 22	L5	
L5S	2X2 LED FLAT PANEL, 0-10V DIMMING. EMERGENCY SHUNT RELAY.	120/277 V	LED	3,500 LM	30 W	3500 K	RECESSED IN GRID	WHITE FROST ACRYLIC	DLIC	METALUX 22FP COLUMBIA CPFP22 LITHONIA EPANL 22	L5S	
L7	2X4 LED FLAT PANEL, 0-10V DIMMING.	120/277 V	LED	3,600 LM	30 W	3500 K	RECESSED IN GRID	WHITE FROST ACRYLIC	DLIC	METALUX 24FP COLUMBIA CPFP24 LITHONIA EPANL 24	L7	
L7S	2X4 LED FLAT PANEL, 0-10V DIMMING. EMERGENCY SHUNT RELAY.	120/277 V	LED	3,600 LM	30 W	3500 K	RECESSED IN GRID	WHITE FROST ACRYLIC	DLIC	METALUX 24FP COLUMBIA CPFP24 LITHONIA EPANL 24	L7S	
L8	2X4 LED FLAT PANEL, 0-10V DIMMING.	120/277 V	LED	5,000 LM	40 W	3500 K	RECESSED IN GRID	WHITE FROST ACRYLIC	DLIC	METALUX 24FP COLUMBIA CPFP24 LITHONIA EPANL 24	L8	
L8S	2X4 LED FLAT PANEL, 0-10V DIMMING. EMERGENCY SHUNT RELAY.	120/277 V	LED	5,000 LM	40 W	3500 K	RECESSED IN GRID	WHITE FROST ACRYLIC	DLIC	METALUX 24FP COLUMBIA CPFP24 LITHONIA EPANL 24	L8S	
L10	2X4 LED FLAT PANEL, 0-10V DIMMING.	120/277 V	LED	6,600 LM	60 W	3500 K	RECESSED IN GRID	WHITE FROST ACRYLIC	DLIC	METALUX 24FP COLUMBIA CPFP24 LITHONIA EPANL 24	L10	
L10S	2X4 LED FLAT PANEL, 0-10V DIMMING. EMERGENCY SHUNT RELAY.	120/277 V	LED	6,600 LM	60 W	3500 K	RECESSED IN GRID	WHITE FROST ACRYLIC	DLIC	METALUX 24FP COLUMBIA CPFP24 LITHONIA EPANL 24	L10S	
L11	1X4 PRISMATIC LED TROFFER, WHITE FLUSH ALUMINUM DOOR, 0-10V DIMMING, UL LISTED WET LOCATION, GASKETED ON DOOR, LENS, AND HOUSING.	120/277 V	LED	2,900 LM	27 W	3500 K	RECESSED IN DRYWALL	PATTERN 12 FROST ACRYLIC LENS, 0.125" MINIMUM	DLIC	METALUX 14GR COLUMBIA LIT14 LITHONIA GTL	L11	
L11S	1X4 PRISMATIC LED TROFFER, WHITE FLUSH ALUMINUM DOOR, 0-10V DIMMING, UL LISTED WET LOCATION, GASKETED ON DOOR, LENS, AND HOUSING. EMERGENCY SHUNT RELAY.	120/277 V	LED	2,900 LM	27 W	3500 K	RECESSED IN DRYWALL	PATTERN 12 FROST ACRYLIC LENS, 0.125" MINIMUM	DLIC	METALUX 14GR COLUMBIA LIT14 LITHONIA GTL	L11S	
L12	4" LENSED LED STRIP LIGHT, 0-10V DIMMING, WHITE FINISH.	120/277 V	LED	2,600 LM	25 W	3500 K	SURFACE MOUNTED	SEMI-FROSTED LENS	N/A	METALUX SNLED COLUMBIA MPS LITHONIA Z1D	L12	
L13	4" LENSED LED STRIP LIGHT, 0-10V DIMMING, WHITE FINISH.	120/277 V	LED	5,400 LM	45 W	3500 K	SURFACE MOUNTED	SEMI-FROSTED LENS	N/A	METALUX SNLED COLUMBIA MPS LITHONIA Z1D	L13	
L13S	4" LENSED LED STRIP LIGHT, 0-10V DIMMING, WHITE FINISH. EMERGENCY SHUNT RELAY.	120/277 V	LED	5,400 LM	45 W	3500 K	SURFACE MOUNTED	SEMI-FROSTED LENS	N/A	METALUX SNLED COLUMBIA MPS LITHONIA Z1D	L13S	
L14	4" LENSED LED STRIP LIGHT, 0-10V DIMMING, WHITE FINISH.	120/277 V	LED	2,600 LM	25 W	3500 K	CHAIN MOUNTED TO STRUCTURE	SEMI-FROSTED LENS	N/A	METALUX SNLED COLUMBIA MPS LITHONIA Z1D	L14	
L15	4" LENSED LED STRIP LIGHT, 0-10V DIMMING, WHITE FINISH.	120/277 V	LED	5,400 LM	45 W	3500 K	CHAIN MOUNTED TO STRUCTURE	SEMI-FROSTED LENS	N/A	METALUX SNLED COLUMBIA MPS LITHONIA Z1D	L15	
L15S	4" LENSED LED STRIP LIGHT, 0-10V DIMMING, WHITE FINISH. EMERGENCY SHUNT RELAY.	120/277 V	LED	5,400 LM	45 W	3500 K	CHAIN MOUNTED TO STRUCTURE	SEMI-FROSTED LENS	N/A	METALUX SNLED COLUMBIA MPS LITHONIA Z1D	L15S	
L19	4" SQUARE LED DOWNLIGHT, SELF-FLANGED TRIM, 0-10V DIMMING.	120/277 V	LED	1,000 LM	11 W	3500 K	RECESSED IN DRYWALL	SEMI-SPECULAR CLEAR	ES	PORTFOLIO L05Q48 PRESCOTTE L1F45QSL GOTHAM EVO	L19	
L20	4" SQUARE LED DOWNLIGHT, SELF-FLANGED TRIM, 0-10V DIMMING.	120/277 V	LED	1,000 LM	11 W	3500 K	RECESSED IN GRID	SEMI-SPECULAR CLEAR	ES	PORTFOLIO L05Q48 PRESCOTTE L1F45QSL GOTHAM EVO	L20	
L21	4" SQUARE LED DOWNLIGHT, SELF-FLANGED TRIM, 0-10V DIMMING.	120/277 V	LED	1,500 LM	16 W	3500 K	RECESSED IN DRYWALL	SEMI-SPECULAR CLEAR	ES	PORTFOLIO L05Q48 PRESCOTTE L1F45QSL GOTHAM EVO	L21	
L21S	4" SQUARE LED DOWNLIGHT, SELF-FLANGED TRIM, 0-10V DIMMING. EMERGENCY SHUNT RELAY.	120/277 V	LED	1,500 LM	16 W	3500 K	RECESSED IN DRYWALL	SEMI-SPECULAR CLEAR	ES	PORTFOLIO L05Q48 PRESCOTTE L1F45QSL GOTHAM EVO	L21S	
L23S	4" SQUARE LED DOWNLIGHT, SELF-FLANGED TRIM, 0-10V DIMMING. EMERGENCY SHUNT RELAY.	120/277 V	LED	2,000 LM	22 W	3500 K	RECESSED IN DRYWALL	SEMI-SPECULAR CLEAR	ES	PORTFOLIO L05Q48 PRESCOTTE L1F45QSL GOTHAM EVO	L23S	
L35	6" ROUND LED DOWNLIGHT, WHITE TRIM TO MATCH REFLECTOR, UL LISTED WET LOCATION, PROVIDE COMPATIBLE HOUSING WITH HARDWIRED PCECEL	120/277 V	LED	1,900 LM	12 W	3500 K	RECESSED IN DRYWALL	DIFFUSE IMPACT RESISTANT POLYCARBONATE PANEL	N/A	HALO H750T PRESCOTTE L1RLLEUA	L35	
L36	4" LED VAPORTIGHT FIXTURE, FIBERGLASS HOUSING, UL LISTED WET LOCATION.	120/277 V	LED	4,000 LM	38 W	3500 K	SURFACE/WALL	IMPACT RESISTANT, GASKETED PRISMATIC LENS	N/A	METALUX 4V12 COLUMBIA LXEM4 LITHONIA FEM LED	L36	
L37	4X3" EXTRUDED ALUMINUM LED PENDANT, 0-10V DIMMING.	120/277 V	LED	1125 LM	12 W	3500 K	PENDANT	FLUSH SATIN LENS	N/A	FOCAL POINT F3MAL5 FINELITE H94 PINNACLE EDGE	L37	
L39	4X3" EXTRUDED ALUMINUM LED PENDANT, 0-10V DIMMING.	120/277 V	LED	1875 LM	20 W	3500 K	PENDANT	FLUSH SATIN LENS	N/A	FOCAL POINT F3MAL5 FINELITE H94 PINNACLE EDGE	L39	
L39S	4X3" EXTRUDED ALUMINUM LED PENDANT, 0-10V DIMMING. EMERGENCY SHUNT RELAY.	120/277 V	LED	1875 LM	20 W	3500 K	PENDANT	FLUSH SATIN LENS	N/A	FOCAL POINT F3MAL5 FINELITE H94 PINNACLE EDGE	L39S	
L41	4X3" EXTRUDED ALUMINUM LED PENDANT, 0-10V DIMMING.	120/277 V	LED	2625 LM	28 W	3500 K	PENDANT	FLUSH SATIN LENS	N/A	FOCAL POINT F3MAL5 FINELITE H94 PINNACLE EDGE	L41	
L50	16" DIAMETER LED HIGHBAY, WHITE POLYESTER POWDER COAT FINISH, ROUND, DECORATIVE SHIELD, WIDE DISTRIBUTION, 0-10V DIMMING.	120/277 V	LED	18,000 LM	162 W	4000 K			DLIC	METALUX SSLED HOLOPHANE PH5 HUBBELL PHB	L50	
L50S	16" DIAMETER LED HIGHBAY, WHITE POLYESTER POWDER COAT FINISH, ROUND, DECORATIVE SHIELD, WIDE DISTRIBUTION, 0-10V DIMMING. EMERGENCY SHUNT RELAY.	120/277 V	LED	18,000 LM	162 W	4000 K			DLIC	METALUX SSLED HOLOPHANE PH5 HUBBELL PHB	L50S	
L59	LED WALL LIGHT, DIE-CAST ALUMINUM HOUSING, HINGED DOOR FRAME, DARK BRONZE FINISH, UL LISTED FOR WET LOCATIONS.	120/277 V	LED	2,200 LM	30 W	4000 K	WALL MOUNTED	TYPE III DISTRIBUTION	N/A	MCRAW-EDISON ISS SPALLING GSP LITHONIA WSQ	L59	
L60	LED WALL LIGHT, DIE-CAST ALUMINUM HOUSING, HINGED DOOR FRAME, DARK BRONZE FINISH, UL LISTED FOR WET LOCATIONS.	120/277 V	LED	4,500 LM	50 W	4000 K	WALL MOUNTED	TYPE III DISTRIBUTION	N/A	MCRAW-EDISON ISS SPALLING GSP LITHONIA WSQ	L60	
L61	4" LED VAPORTIGHT FIXTURE, FIBERGLASS HOUSING, UL LISTED WET LOCATION.	120/277 V	LED	4,000 LM	38 W	3500 K	SURFACE/CEILING	IMPACT RESISTANT, GASKETED PRISMATIC LENS	N/A	METALUX 4V12 COLUMBIA LXEM4 LITHONIA FEM LED	L61	
L61S	4" LED VAPORTIGHT FIXTURE, FIBERGLASS HOUSING, UL LISTED WET LOCATION. EMERGENCY SHUNT RELAY.	120/277 V	LED	4,000 LM	38 W	3500 K	SURFACE/CEILING	IMPACT RESISTANT, GASKETED PRISMATIC LENS	N/A	METALUX 4V12 COLUMBIA LXEM4 LITHONIA FEM LED	L61S	
L62	4" X 4" WALL MOUNTED, LUMEN, DIRECT LED FIXTURE, FLUSH LENS, NATATORIUM FINISH TO PREVENT RUST AND CORROSION, 0-10V DIMMING.	120/277V	LED	4,000 LM	47 W	3500 K	WALL	TEMPERED CLEAR GLASS	N/A	LUMENWERX VM44 AXIS BEAM 4 ALIGHT DS	L62	
L62S	4" X 4" WALL MOUNTED, LUMEN, DIRECT LED FIXTURE, FLUSH LENS, NATATORIUM FINISH TO PREVENT RUST AND CORROSION, 0-10V DIMMING. EMERGENCY SHUNT RELAY.	120/277V	LED	4,000 LM	47 W	3500 K	WALL	TEMPERED CLEAR GLASS	N/A	LUMENWERX VM44 AXIS BEAM 4 ALIGHT DS	L62S	
L63	LED WALL LIGHT, DIE-CAST ALUMINUM HOUSING, HINGED DOOR FRAME, DARK BRONZE FINISH, UL LISTED FOR WET LOCATIONS. INTEGRAL PHOTOCELL SWITCH.	120/277 V	LED	2,700 LM	30 W	4000 K	WALL MOUNTED	TYPE III DISTRIBUTION	N/A	MCRAW-EDISON ISS SPALLING GSP LITHONIA WSQ	L63	
L64	4X3" EXTRUDED ALUMINUM LED, 0-10V DIMMING.	120/277 V	LED	3,000 LM	30 W	3500 K	HORIZONTAL ON WALL	FLUSH SATIN LENS	DLIC	FOCAL POINT F3MALW FINELITE H94W PINNACLE EDGE	L64	
L65	1X4 PRISMATIC LED TROFFER, WHITE FLUSH ALUMINUM DOOR, 0-10V DIMMING, UL LISTED WET LOCATION, GASKETED ON DOOR, LENS, AND HOUSING.	120/277 V	LED	2,900 LM	27 W	3500 K	RECESSED IN GRID	PATTERN 12 FROST ACRYLIC LENS, 0.125" MINIMUM	DLIC	METALUX 14GR COLUMBIA LIT14 LITHONIA GTL	L65	
L65S	1X4 PRISMATIC LED TROFFER, WHITE FLUSH ALUMINUM DOOR, 0-10V DIMMING, UL LISTED WET LOCATION, GASKETED ON DOOR, LENS, AND HOUSING. EMERGENCY SHUNT RELAY.	120/277 V	LED	2,900 LM	27 W	3500 K	RECESSED IN GRID	PATTERN 12 FROST ACRYLIC LENS, 0.125" MINIMUM	DLIC	METALUX 14GR COLUMBIA LIT14 LITHONIA GTL	L65S	
L71	SUSPENDED LED TRUSS SYSTEM, 20' OF SUSPENDED ALUMINUM TRUSS, DIE-CAST ALUMINUM BULKHEADS, NATORIUM FINISH ON ALL PARTS, CUSTOM COLO OR SELECTED BY A/E. PENDANT MOUNT WITH STAINLESS STEEL SYSTEM WILL INCLUDE INTEGRAL OCCUPANCY SENSORS FOR THE POOL DECK, UL LISTED DAMP LOCATIONS.	277 V	LED	53,712 LM	761 W	4000 K	PENDANT	TEMPERED CLEAR GLASS	N/A	SP/LIGHT TRUSS PROVIDER ALLOWANCE OF \$2500 FOR MATERIAL ONLY, AND CLEAR REQUIRED FOR INSTALLATION.	L71	
X1C	LED EXIT LIGHT, MATTE BLACK DIE-CAST ALUMINUM HOUSING, BRUSHED ALUM. SINGLE FACE, STENCIL FACE, RED LETTERS, AC ONLY.	120/277 V	LED	N/A	5 W	N/A	UNIVERSAL	N/A	N/A	DUAL-LITE SE SURE-LITES CX LITHONIA LE	X1C	
X1W	LED EXIT LIGHT, MATTE BLACK DIE-CAST ALUMINUM HOUSING, BRUSHED ALUM. SINGLE FACE, STENCIL FACE, RED LETTERS, AC ONLY.	120/277 V	LED	N/A	5 W	N/A	UNIVERSAL	N/A	N/A	DUAL-LITE SE SURE-LITES CX LITHONIA LE	X1W	
X2C	LED EXIT LIGHT, MATTE BLACK DIE-CAST ALUMINUM HOUSING, BRUSHED ALUM. DUAL FACE, STENCIL FACE, RED LETTERS, AC ONLY.	120/277 V	LED	N/A	5 W	N/A	UNIVERSAL	N/A	N/A	DUAL-LITE SE SURE-LITES CX LITHONIA LE	X2C	
X2W	VANDAL PROOF LED EXIT LIGHT, DIE-CAST ALUMINUM HOUSING, BLACK FINISH, SINGLE FACE, STENCIL FACE, RED LETTERS, AC ONLY.	120/277 V	LED	N/A	5 W	N/A	UNIVERSAL	VANDAL RESISTANT POLYCARBONATE SHIELD WITH TAMPERPROOF SCREWS	N/A	DUAL-LITE SEBNL SURE-LITES UX LITHONIA UL	X2W	



415 Massachusetts Avenue
Indianapolis, IN 46204
www.schmidt-arch.com

Produced JTH EAG

These Drawings and Specifications, and all copies hereof are and shall remain the property and copy of the Architect. They shall be used only with respect to the Project and are not to be used on any other Project without prior written permission from the Architect.

#	Revision	Date
A1.1	Addendum #1	12.13.2021


D

C

B

A

L

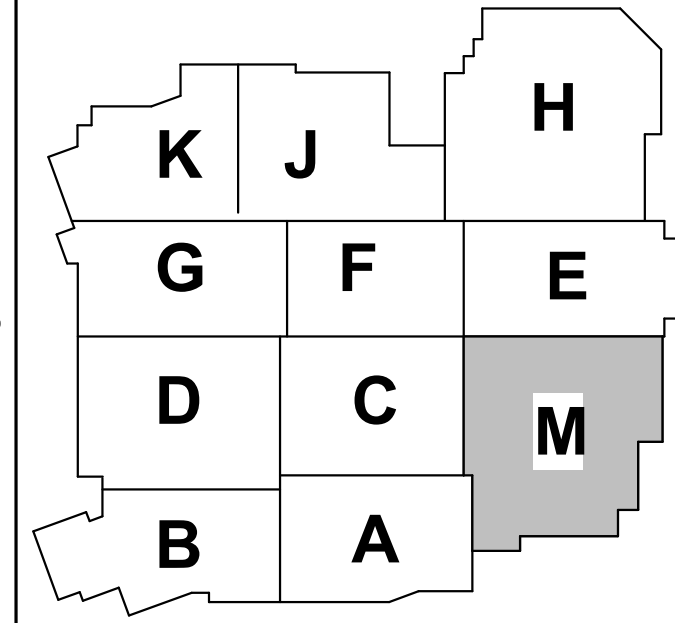

KEY PLAN

MSD OF LAWRENCE



MSD OF LAWRENCE



SCHEDULES

Γ C02.1

F

DESIGNATION: 12M4												PANELBOARD SCHEDULE												VOLTS: 208Y/120 V												MAINS RATING: 225 A											
LOCATION: STOR A122F												PHASES: 3												MAINS TYPE: MLO																							
MOUNTING: SURFACE												WIRING: 4												MCB RATING: 225 A																							
SUPPLY FROM: 12DPM1												AIC RATING: 10,000												MCB OPTIONS:																							
CT	NO.	CIRCUIT ROOM #	CIRCUIT TYPE	TRIP	P	A	B	C	P	TRIP	CIRCUIT TYPE	CIRCUIT ROOM #	CT	NO.																																	
1	A122F	RECEP	20 A	1	0.72	0.36	0.72	0.36	1	20 A	RECEP	A124A	2	4																																	
3	A122D	RECEP	20 A	1	0.72	0.36	0.72	0.36	1	20 A	RECEP	A124A	4	6																																	
5	A122	RECEP	20 A	1	0.72	0.36	0.72	0.36	1	20 A	RECEP	A124A	6	8																																	
7	A122	RECEP	20 A	1	0.54	0.36	0.54	0.36	1	20 A	RECEP	A124A	8	10																																	
9	A122	RECEP	20 A	1	0.54	0.36	0.54	0.36	1	20 A	RECEP	A124A	10	12																																	
11	A122	RECEP	20 A	1	0.54	0.36	0.54	0.36	1	20 A	RECEP	A124A	12	14																																	
13	A122	RECEP	20 A	1	0.50	2.10	0.50	2.10	3	25 A	P62	A124 - BUBBLER AIR COMP.	14	16																																	
15	A122	RECEP	20 A	1	0.50	2.10	0.50	2.10	3	25 A	P62	A124 - BUBBLER AIR COMP.	16	18																																	
17	EXT	RECEP	20 A	1	0.50	2.10	0.50	2.10	3	25 A	P62	A124 - BUBBLER AIR COMP.	18	20																																	
19	A122E	ERCP-1.2	20 A	2	0.43	1.92	0.43	1.92	1	20 A	P33	A124 - CHEMICAL CONTROLLER	20	22																																	
21	A122E	ERCP-1.2	20 A	2	0.43	1.92	0.43	1.92	1	20 A	P33	A124 - CHEMICAL CONTROLLER	22	24																																	
23	A122E	ERCP-1.2	20 A	2	0.43	1.92	0.43	1.92	1	20 A	P33	A124 - CHEMICAL CONTROLLER	24	26																																	
25	SPARE	SPARE	20 A	1	0.00	5.20	0.00	5.20	1	20 A	P34B	A124 - UV CONTROLLER	26	28																																	
27	SPARE	SPARE	20 A	1	0.00	5.20	0.00	5.20	1	20 A	P34B	A124 - UV CONTROLLER	28	30																																	
29	SPARE	SPARE	20 A	1	0.00	5.20	0.00	5.20	1	20 A	P34B	A124 - UV CONTROLLER	30	32																																	
31	A122F	RECEP	20 A	1	0.72	0.36	0.72	0.36	1	20 A	RECEP	A124A	32	34																																	
33	A122D	RECEP	20 A	1	0.72	0.36	0.72	0.36	1	20 A	RECEP	A124A	34	36																																	
35	A122	RECEP	20 A	1	0.72	0.36	0.72	0.36	1	20 A	RECEP	A124A	36	38																																	
37	A122	RECEP	20 A	1	0.54	0.36	0.54	0.36	1	20 A	RECEP	A124A	38	40																																	
39	A122	RECEP	20 A	1	0.54	0.36	0.54	0.36	1	20 A	RECEP	A124A	40	42																																	
41	A122	RECEP	20 A	1	0.54	0.36	0.54	0.36	1	20 A	RECEP	A124A	42	44																																	
43	A122	RECEP	20 A	1	0.54	0.36	0.54	0.36	1	20 A	RECEP	A124A	44	46																																	
45	A122	RECEP	20 A	1	0.54	0.36	0.54	0.36	1	20 A	RECEP	A124A	46	48																																	
47	A122	RECEP	20 A	1	0.54	0.36	0.54	0.36	1	20 A	RECEP	A124A	48	50																																	
49	A122	RECEP	20 A	1	0.54	0.36	0.54	0.36	1	20 A	RECEP	A124A	50	52																																	
51	A122	RECEP	20 A	1	0.54	0.36	0.54	0.36	1	20 A	RECEP	A124A	52	54																																	
53	A122	RECEP	20 A	1	0.54	0.36	0.54	0.36	1	20 A	RECEP	A124A	54	56																																	
TOTAL LOAD:						19.50 kVA	19.77 kVA	19.46 kVA																																							
TOTAL AMPS:						163 A	165 A	162 A																																							
TOTAL CONNECTED LOAD:														58.72 kVA	163 A																																
TOTAL CONNECTED AMPS:														163 A																																	
NOTES:														PROVIDE NEW PANELBOARD AND CIRCUIT BREAKERS COMPLETE.																																	

E

DESIGNATION: 12M5												VOLTS: 208Y/120 V												MAINS RATING: 225 A											
LOCATION: STOR N100A												PHASES: 3												MAINS TYPE: MLO											
MOUNTING: SURFACE												WIRES: 4												MCB RATING:											
SUPPLY FROM: 12DPM1												AIC RATING: 10,000												MCB OPTIONS:											
O	CKT NO.	CIRCUIT ROOM #	CIRCUIT TYPE	TRIP	P	A	B	C	P	TRIP	CIRCUIT ROOM #	O	CKT NO.																						
	1	N100A	RECEP	20 A	1	0.54	0.54			1	20 A	RECEP	N200	2																					
	3	N100B	RECEP	20 A	1			0.72	0.36		1	20 A	RECEP	N200	4																				
	5	N100	RECEP	20 A	1					0.72	0.86	1	20 A	PUR-M3	N200	6																			
	7	N100	RECEP	20 A	1	0.54	0.50			1	20 A	TCC-M1	N200	8																					
G	9	N100	EWG	20 A	1			1.00	0.77		2	20 A	FGLH4	N200	10																				
G	11	N100	EWG	20 A	1					1.00	0.77	--	--	--	12																				
	13	N100	RECEP	20 A	1	0.54	1.83			2	25 A	AC-1	NV100		14																				
	15	N100	RECEP	20 A	1			0.54	1.83		--	--	--		16																				
	17	N100	RECEP	20 A	1					0.54	0.36	1	20 A	RECEP	EXT	18																			
	19	SPARE	20 A	1	0.00	0.18				1	20 A	RECEP	EXT	20																					
	21	SPARE	20 A	1			0.00	0.00			1	20 A	SPARE		22																				
	23	SPARE	20 A	1					0.00	0.00	1	20 A	SPARE		24																				
	25	SPARE	20 A	1							1	20 A	SPARE		26																				
	27	SPARE	20 A	1	0.00	0.00					1	20 A	SPARE		28																				
	29	SPARE	20 A	1			0.00	0.00			1	20 A	SPARE		30																				
	31	SPARE	20 A	1					0.00	0.00	1	20 A	SPARE		32																				
	33	SPARE	20 A	1	0.00	0.00					1	20 A	SPARE		34																				
	35	SPARE	20 A	1						0.00	0.00	1	20 A	SPARE		36																			
	37	SPARE	20 A	1							1	20 A	SPARE		38																				
	39	SPARE	20 A	1				0.00	0.00		1	20 A	SPARE		40																				
	41	SPARE	20 A	1						0.00	0.00	1	20 A	SPARE		42																			
TOTAL LOAD:						TOTAL LOAD:						TOTAL LOAD:																							
						4.67 kVA						5.22 kVA																							
TOTAL AMPS:						39 A						44 A																							
TOTAL CONNECTED LOAD:						14.14 kVA						4.25 kVA																							
TOTAL CONNECTED AMPS:						44 A																													
NOTES: PROVIDE NEW PANELBOARD AND CIRCUIT BREAKERS COMPLETE.																																			


D

DESIGNATION: 24DPM1 LOCATION: MECH AM12 MOUNTING: SURFACE SUPPLY FROM: 14DPM1												POWER DISTRIBUTION PANELBOARD SCHEDULE VOLTS: 480Y/277 V PHASES: 3 WIRING: 4 AIC RATING: 35,000												MAINS RATING: 800 A MAINS TYPE: MLO MCB RATING: MCB OPTIONS:											
Q	CRKT NO.	CIRCUIT ROOM #	CIRCUIT TYPE	TRIP	P	A	B	C	P	TRIP	CIRCUIT TYPE	CIRCUIT ROOM #	CRKT NO.	Q	CRKT NO.	CIRCUIT ROOM #	CIRCUIT TYPE	TRIP	P	A	B	C	P	TRIP	CIRCUIT TYPE	CIRCUIT ROOM #	CRKT NO.	Q							
--	1	AM12	ERU3-SF	40 A	3	5.82	0.52			1	20 A	LIGHTING	AC12	2	--	3	AM12	ERU3-RF	20 A	3	3.05	74.10			3	300 A	AHU-1	AM12	6	X					
--	3	--	--	--	--	--	--	5.82	0.23			20 A	LIGHTING	AC12	4	--	5	--	--	--	--	--	--			20 A	LIGHTING	AC12	8	--					
--	5	--	--	--	--	--	--			5.82	0.00			6	--	7	AM12	ERU3-SF	40 A	3	5.82	0.52			3	300 A	AHU-1	AM12	10	X					
--	7	AM12	ERU3-RF	20 A	3	3.05	74.10							8	--	9	--	--	--	--	--	--					20 A	LIGHTING	AC12	12	--				
--	9	--	--	--	--	--	--	3.05	74.10					10	--	11	--	--	--	--	--	--					20 A	LIGHTING	AC12	14	X				
--	11	--	--	--	--	--	--			3.05	74.10			12	--	13	AM12	ERU3-EW	20 A	3	0.58	74.10			3	300 A	AHU-2	AM12	16	--					
--	13	AM12	ERU3-EW	20 A	3	0.58	74.10							14	--	15	--	--	--	--	--	--					20 A	LIGHTING	AC12	18	--				
--	15	--	--	--	--	--	--	0.58	74.10					16	--	17	--	--	--	--	--	--					20 A	LIGHTING	AC12	20	--				
--	17	--	--	--	--	--	--			0.58	74.10			18	--	19	AM12	HWCP-5	20 A	3	2.11	6.93			3	30 A	CU-1	ROOF	22	--					
--	19	AM12	HWCP-5	20 A	3	2.11	6.93							20	--	21	--	--	--	--	--	--					20 A	LIGHTING	AC12	24	--				
--	21	--	--	--	--	--	--	2.11	6.93					22	--	23	--	--	--	--	--	--					20 A	LIGHTING	AC12	26	--				
--	23	--	--	--	--	--	--			2.11	6.93			24	--	25	AM12	HWCP-4	20 A	3	2.11	6.93			3	30 A	CU-2	ROOF	28	--					
--	25	AM12	HWCP-4	20 A	3	2.11	6.93							26	--	27	--	--	--	--	--	--					20 A	LIGHTING	AC12	30	--				
--	27	--	--	--	--	--	--	2.11	6.93					28	--	29	--	--	--	--	--	--					20 A	LIGHTING	AC12	32	--				
--	29	--	--	--	--	--	--			2.11	6.93			30	--	31	SPACE	--	--	--	--	--					20 A	LIGHTING	AC12	34	--				
--	31	SPACE	--	--	--	0.00	0.00							32	--	33	SPACE	--	--	--	--	--					20 A	LIGHTING	AC12	36	--				
--	33	SPACE	--	--	--									34	--	35	SPACE	--	--	--	--	--					20 A	LIGHTING	AC12	38	--				
--	35	SPACE	--	--	--			0.00	0.00			0.00	0.00		--	37	SPACE	--	--	--	--	--					20 A	LIGHTING	AC12	40	--				
--	37	SPACE	--	--	--					0.00	0.00			40	--	39	SPACE	--	--	--	--	--					20 A	LIGHTING	AC12	42	--				
--	39	SPACE	--	--	--			0.00	0.00					42	--	41	SPACE	--	--	--	--	--					20 A	LIGHTING	AC12	44	--				
--	41	SPACE	--	--	--							0.00	0.00		--	TOTAL LOAD										176.25 KVA	175.96 KVA	175.73 KVA							
														TOTAL AMPS										636 A	634 A	634 A									
TOTAL CONNECTED LOAD:														527.94 kVA																					
TOTAL CONNECTED AMPS:														135 A																					
NOTES:														* PROVIDE NEW DISTRIBUTION PANELBOARD AND CIRCUIT BREAKERS COMPLETE.																					

C

DESIGNATION: 22M1												PANELBOARD SCHEDULE												MAINS RATING: 225 A											
LOCATION: MECH AM212												VOLTS: 208Y/120 V												MAINS TYPE: MLO											
MOUNTING: SURFACE												PHASES: 3												MCB RATING:											
SUPPLY FROM: 12DPM1												WIRING: 4												MCB OPTIONS:											
AIC RATING:												MCB OPTIONS:																							
CT	NO.	CIRCUIT ROOM #	RECEPT	TRIP	P	A	B	C	P	TRIP	CIRCUIT ROOM #	CT	NO.																						
1	AC210		RECEPTS	20 A	1	0.54	0.50		1	20 A	TCC	AM212	2																						
3	AC210, AC212		RECEPTS	20 A	1		0.54	0.50		1	20 A	TCC	AM212	4																					
5	AC212		RECEPTS	20 A	1			0.36	0.50	1	20 A	TCC	AM212	6																					
7	AC212		RECEPTS	20 A	1	0.36	0.50			1	20 A	AHU-1	AM212 - LTIG & RECEPT	8																					
9	AM212		RECEPTS	20 A	1		0.54	1.92		1	20 A	VH-5	AM212	10																					
11	AM212		RECEPTS	20 A	1			0.54	1.92	1	20 A	WH-4	AM212	12																					
13	AM212		RECEPTS	20 A	1	0.72	0.50			1	20 A	AHU-2	AM212 - LTIG & RECEPT	14																					
15	AM212		ASF-1	20 A	1			0.53	0.36		1	20 A	RECEPTS	ROOF	16																				
17	AM212, ROOF		EF-M3	20 A	1			0.53	0.36	1	20 A	RECEPTS	ROOF	18																					
19	AC212, AM212		HVL-1	20 A	1	0.70	0.54			1	20 A	RECEPTS	ROOF	20																					
21	AC212, AM212		HVL-2	20 A	1			0.37	0.00		20 A	SPARE		22																					
23	AC212, AM212		HVL-3	20 A	1			0.70	0.00	1	20 A	SPARE		24																					
25	AC212, AM212		HVL-4	20 A	1	0.70	0.00			1	20 A	SPARE		26																					
27	AM212		FCU-1	20 A	1			0.37	0.00		20 A	SPARE		28																					
--	29	--	--	--	--	--	--			3.37	0.00	1	20 A	SPARE		30																			
31	AM212		FCU-2	20 A	2	0.69	0.00			1	20 A	SPARE		32																					
--	33	--	--	--	--	--	--	0.69	0.00		1	20 A	SPARE		34																				
35	AC210, AC210		FCU-3	20 A	2			0.69	0.00	1	20 A	SPARE		36																					
--	37	--	--	--	--	0.69	0.00			1	20 A	SPARE		38																					
39	AS222		EW-1	1				1.00	0.00		1	20 A	SPARE		40																				
--	41	--	--	--	--	--	--			1.00	0.00	1	20 A	SPARE		42																			
TOTAL LOAD:						6.42 kVA	7.15 kVA	6.07 kVA																											
TOTAL AMPS:						54 A	60 A	59 A																											
TOTAL CONNECTED LOAD:														20.54 kVA																					
TOTAL CONNECTED AMPS:														60 A																					
NOTES:																																			


PROJECT NO. 2018-050-LCP
PROJECT DATE 12/01/2021
PRODUCED BY MD, JB

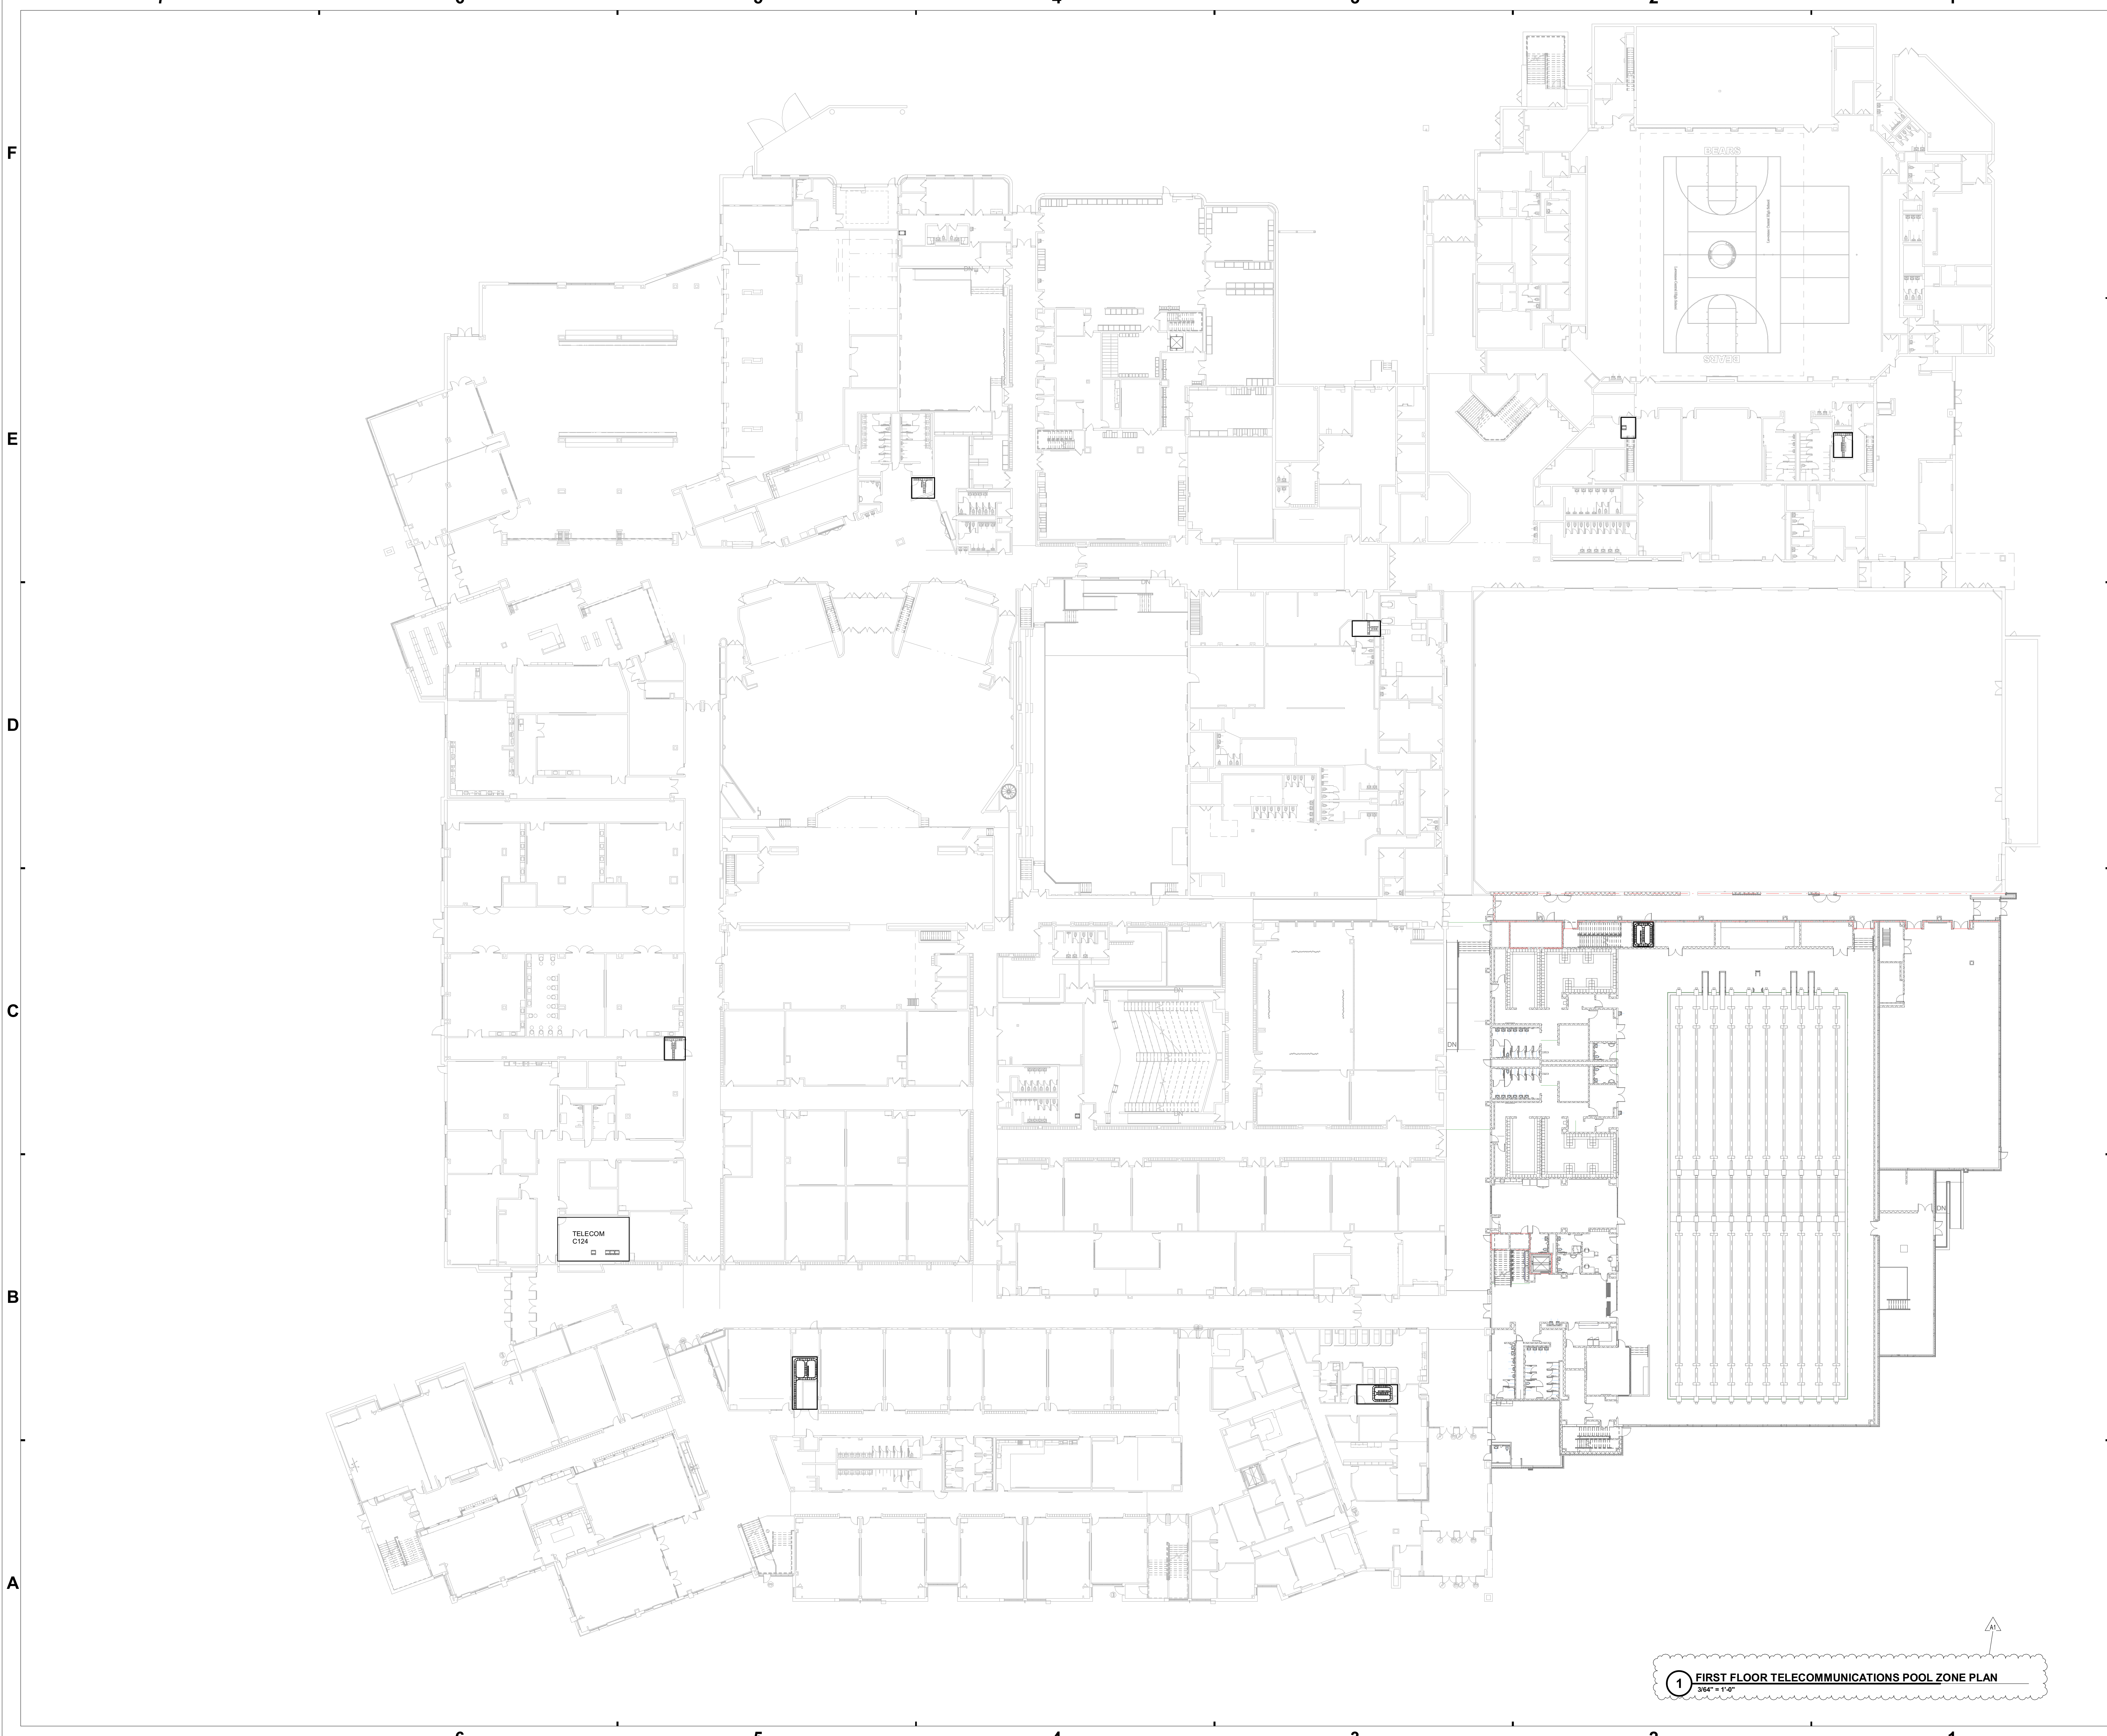



SCHMIDT ASSOCIATES
415 Massachusetts Avenue
Indianapolis, IN 46204
www.schmidt-arch.com

Project No. 2018-050-LCP
Project Date 12/01/2021
Produced MD, JB

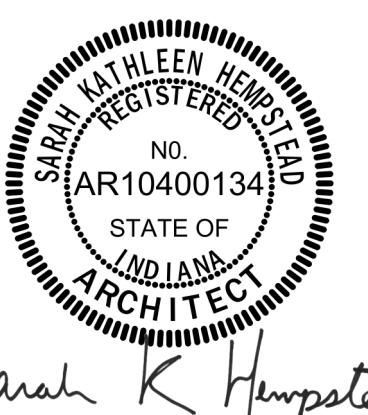


Sarah K. Hempstead

These Drawings and Specifications, and all copies thereof are and shall remain the property and copyright of the Architect. They shall be used only with respect to this Project and are not to be used on any other Project or Work without prior written permission from the Architect.

#	Revision	Date
A1	Addendum 1	12.14.2021

7300 E 56TH ST.
INDIANAPOLIS, IN 46226

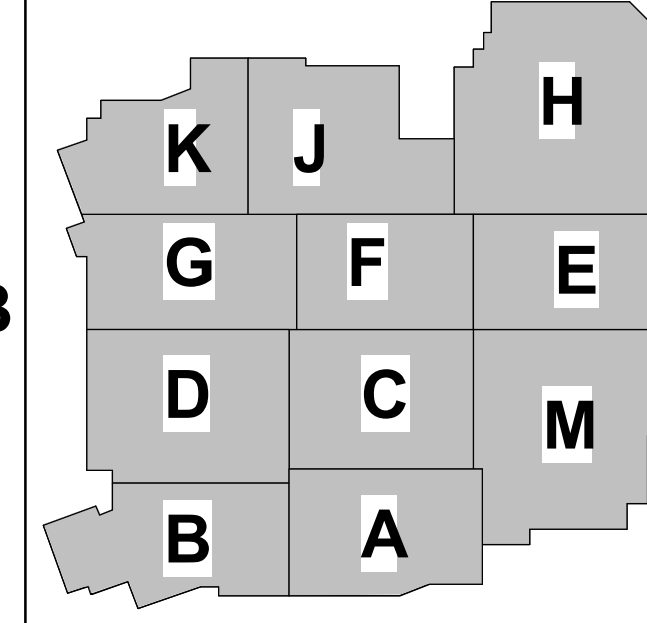

KEY PLAN


MSD OF LAWRENCE TOWNSHIP



OVERALL TELECOMMUNICATIONS PLAN

TF101.1

1 FIRST FLOOR TELECOMMUNICATIONS POOL ZONE PLAN
3/64" = 1'-0"

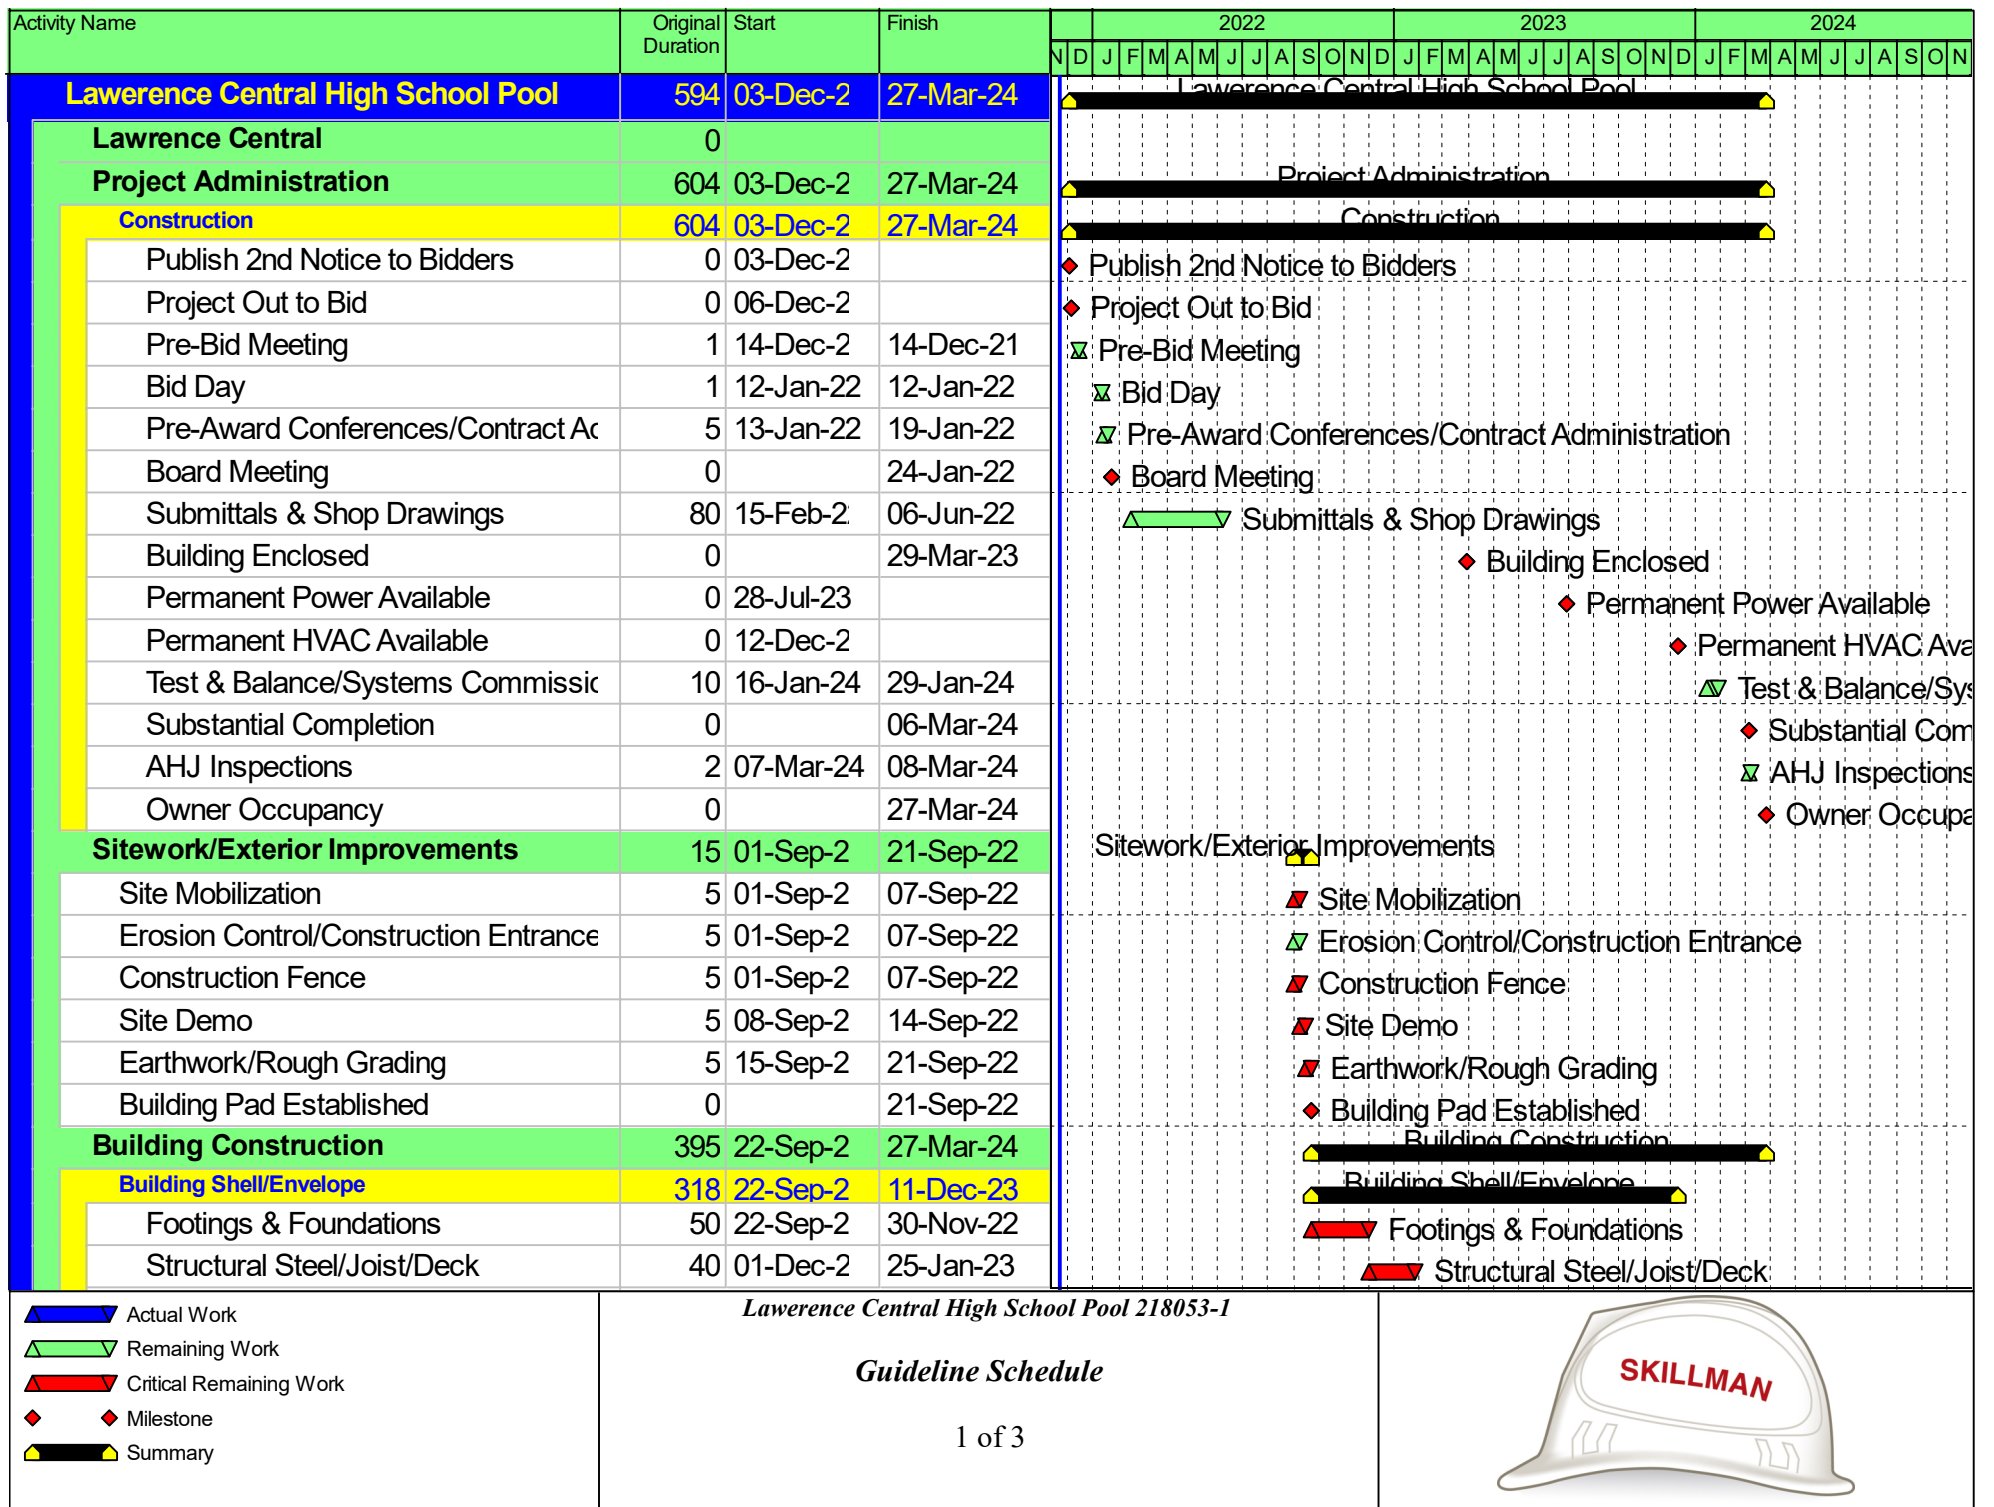

NOTE: ALL ELEVATIONS IN THE "AQS" DRAWINGS ARE GIVEN WITH RESPECT TO THE WATER LINE ELEVATION (i.e. BWL = BELOW WATER LINE & AWL = ABOVE WATER LINE). THE WATER LINE ELEVATION IS 10" BELOW THE BUILDING FFE +0'-0". THEREFORE, SUBTRACT 10" FROM ALL GIVEN ELEVATIONS TO OBTAIN THE CORRESPONDING ELEVATIONS WITH RESPECT TO BUILDING FFE +0'-0".

Bid Category 29

Pool Deck Bid Category 21

Bid Category 29

Pool Deck Bid Category 21

INSTALL WATERPROOFING ON THE OUTSIDE FACE OF ALL WALLS, TYPICAL (NOT SHOWN). REFERENCE SPECIFICATION MANUAL.

Bid Category 29